
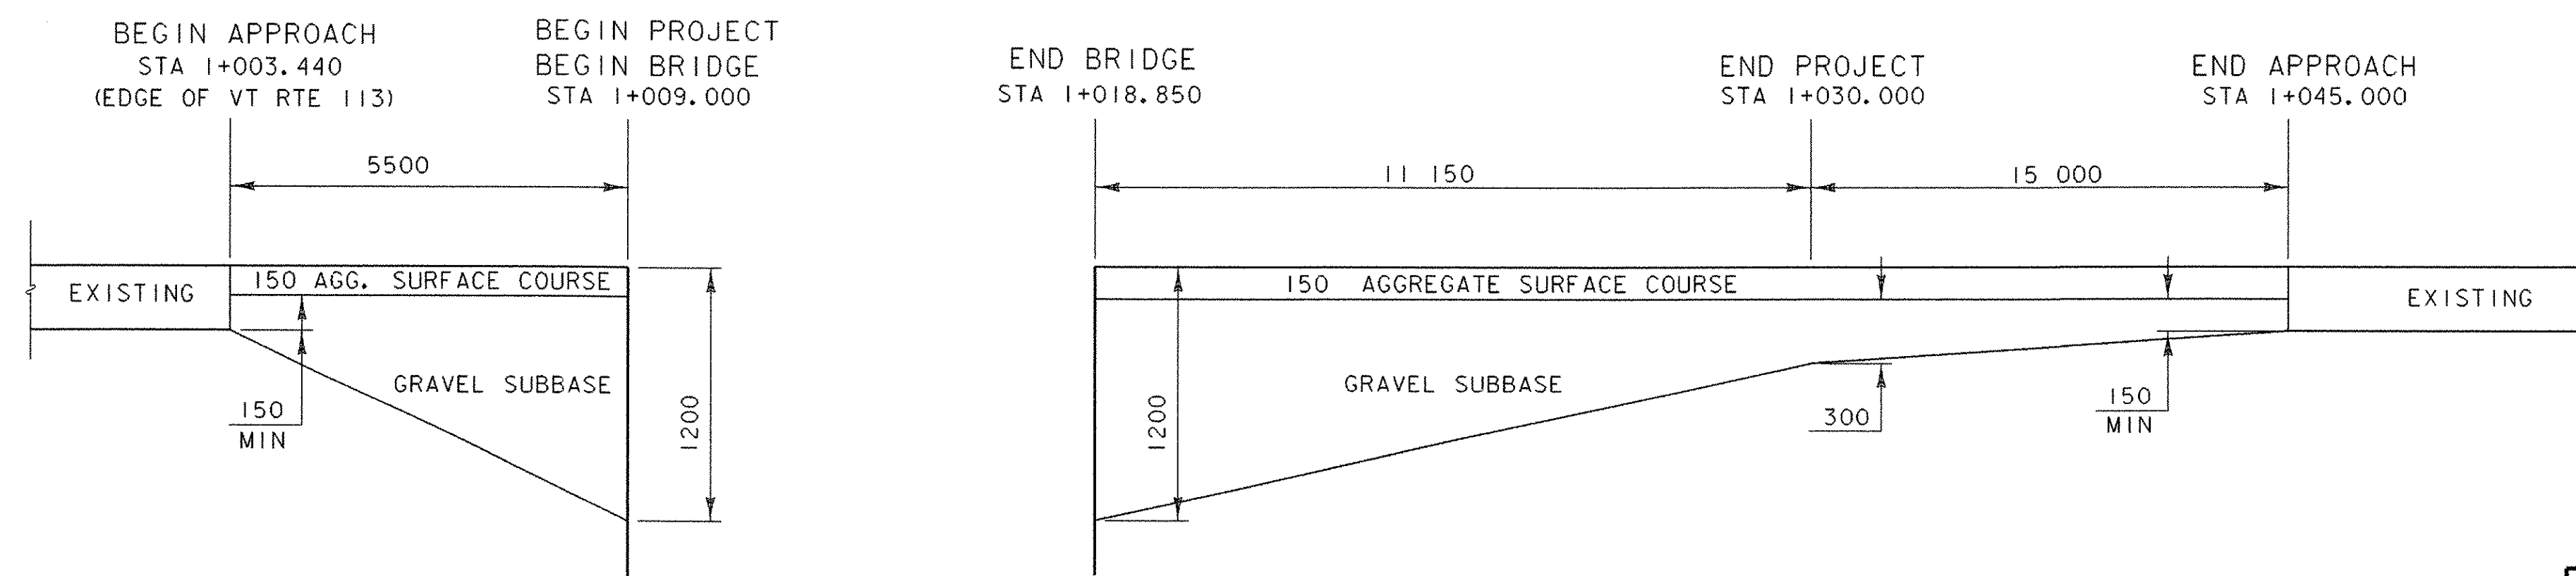


Profile TH 45

NOTE:
EXISTING CENTERLINE ELEVATIONS ARE SHOWN TO THE HUNDREDTH.
PROPOSED CENTERLINE ELEVATIONS ARE SHOWN TO THE THOUSANDTH.

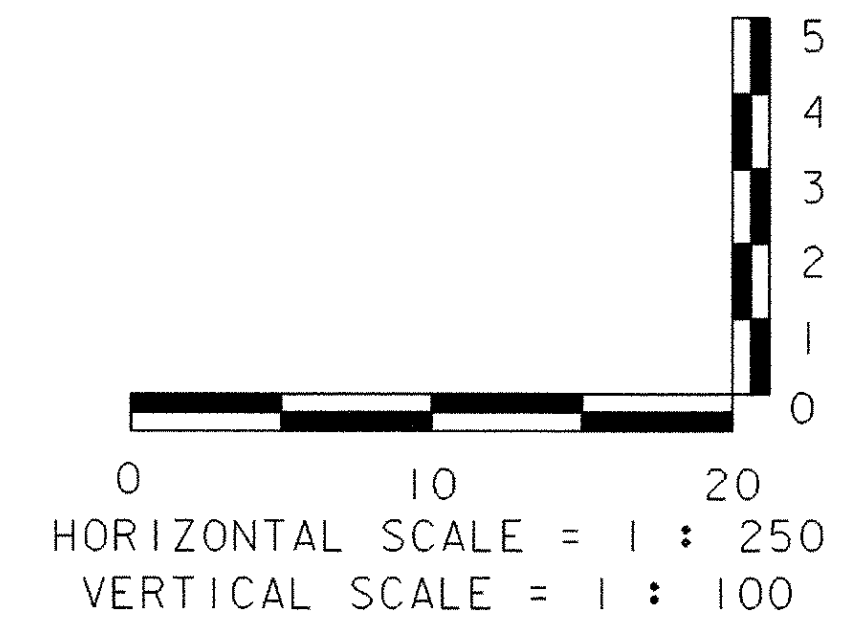

MATERIAL TRANSITION DIAGRAM
NOT TO SCALE

DATUM	
VERTICAL	NAVD 88
HORIZONTAL	NAD 83/92

PROJECT: VERSHIRE	PROJECT NO.: BRO 1444(32)
DESIGN FILE NAME: /str4/93j027/sj027pro.dgn	PLOT DATE: 24-FEB-2006
IPARM FILE NAME: /str4/93j027/sj027pro.i	SURVEY DATE: 11/94
SURVEYED BY: R. GILMAN	DRAWN BY: K. M. HIGGINS
SQUAD LEADER: C. P. WILLIAMS	SHEET: 8 OF 34
TH 45 PROFILE	