

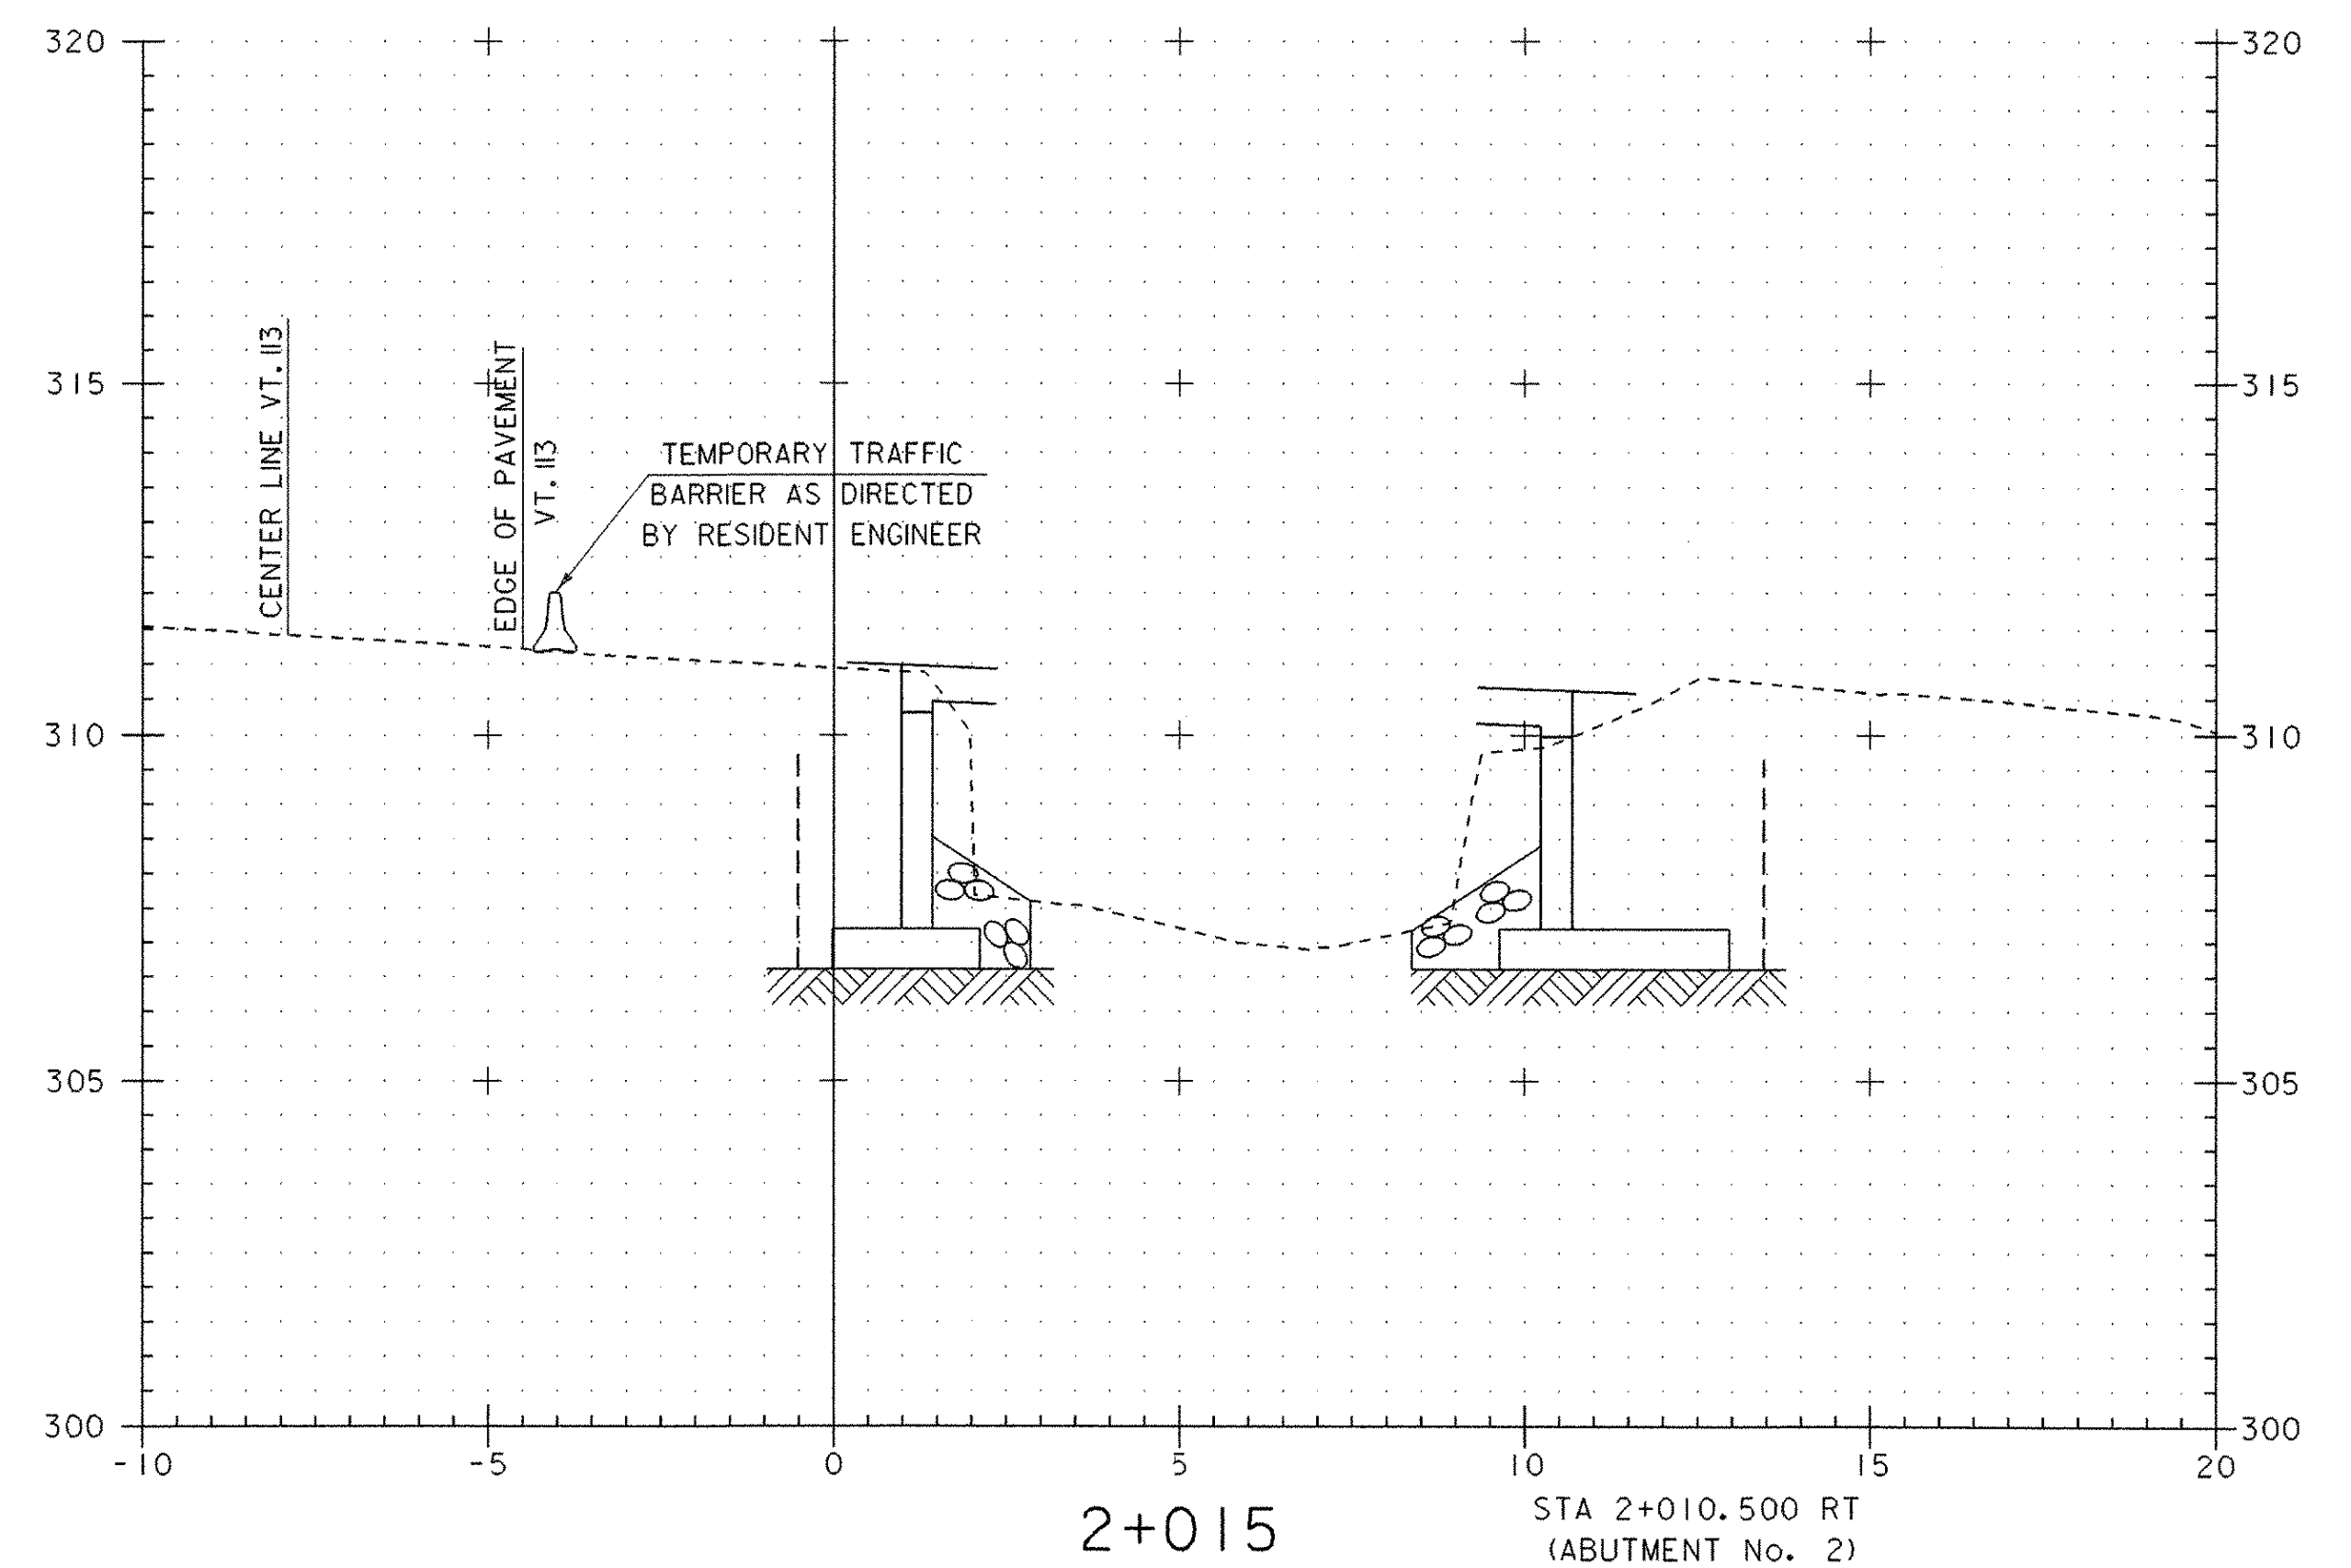
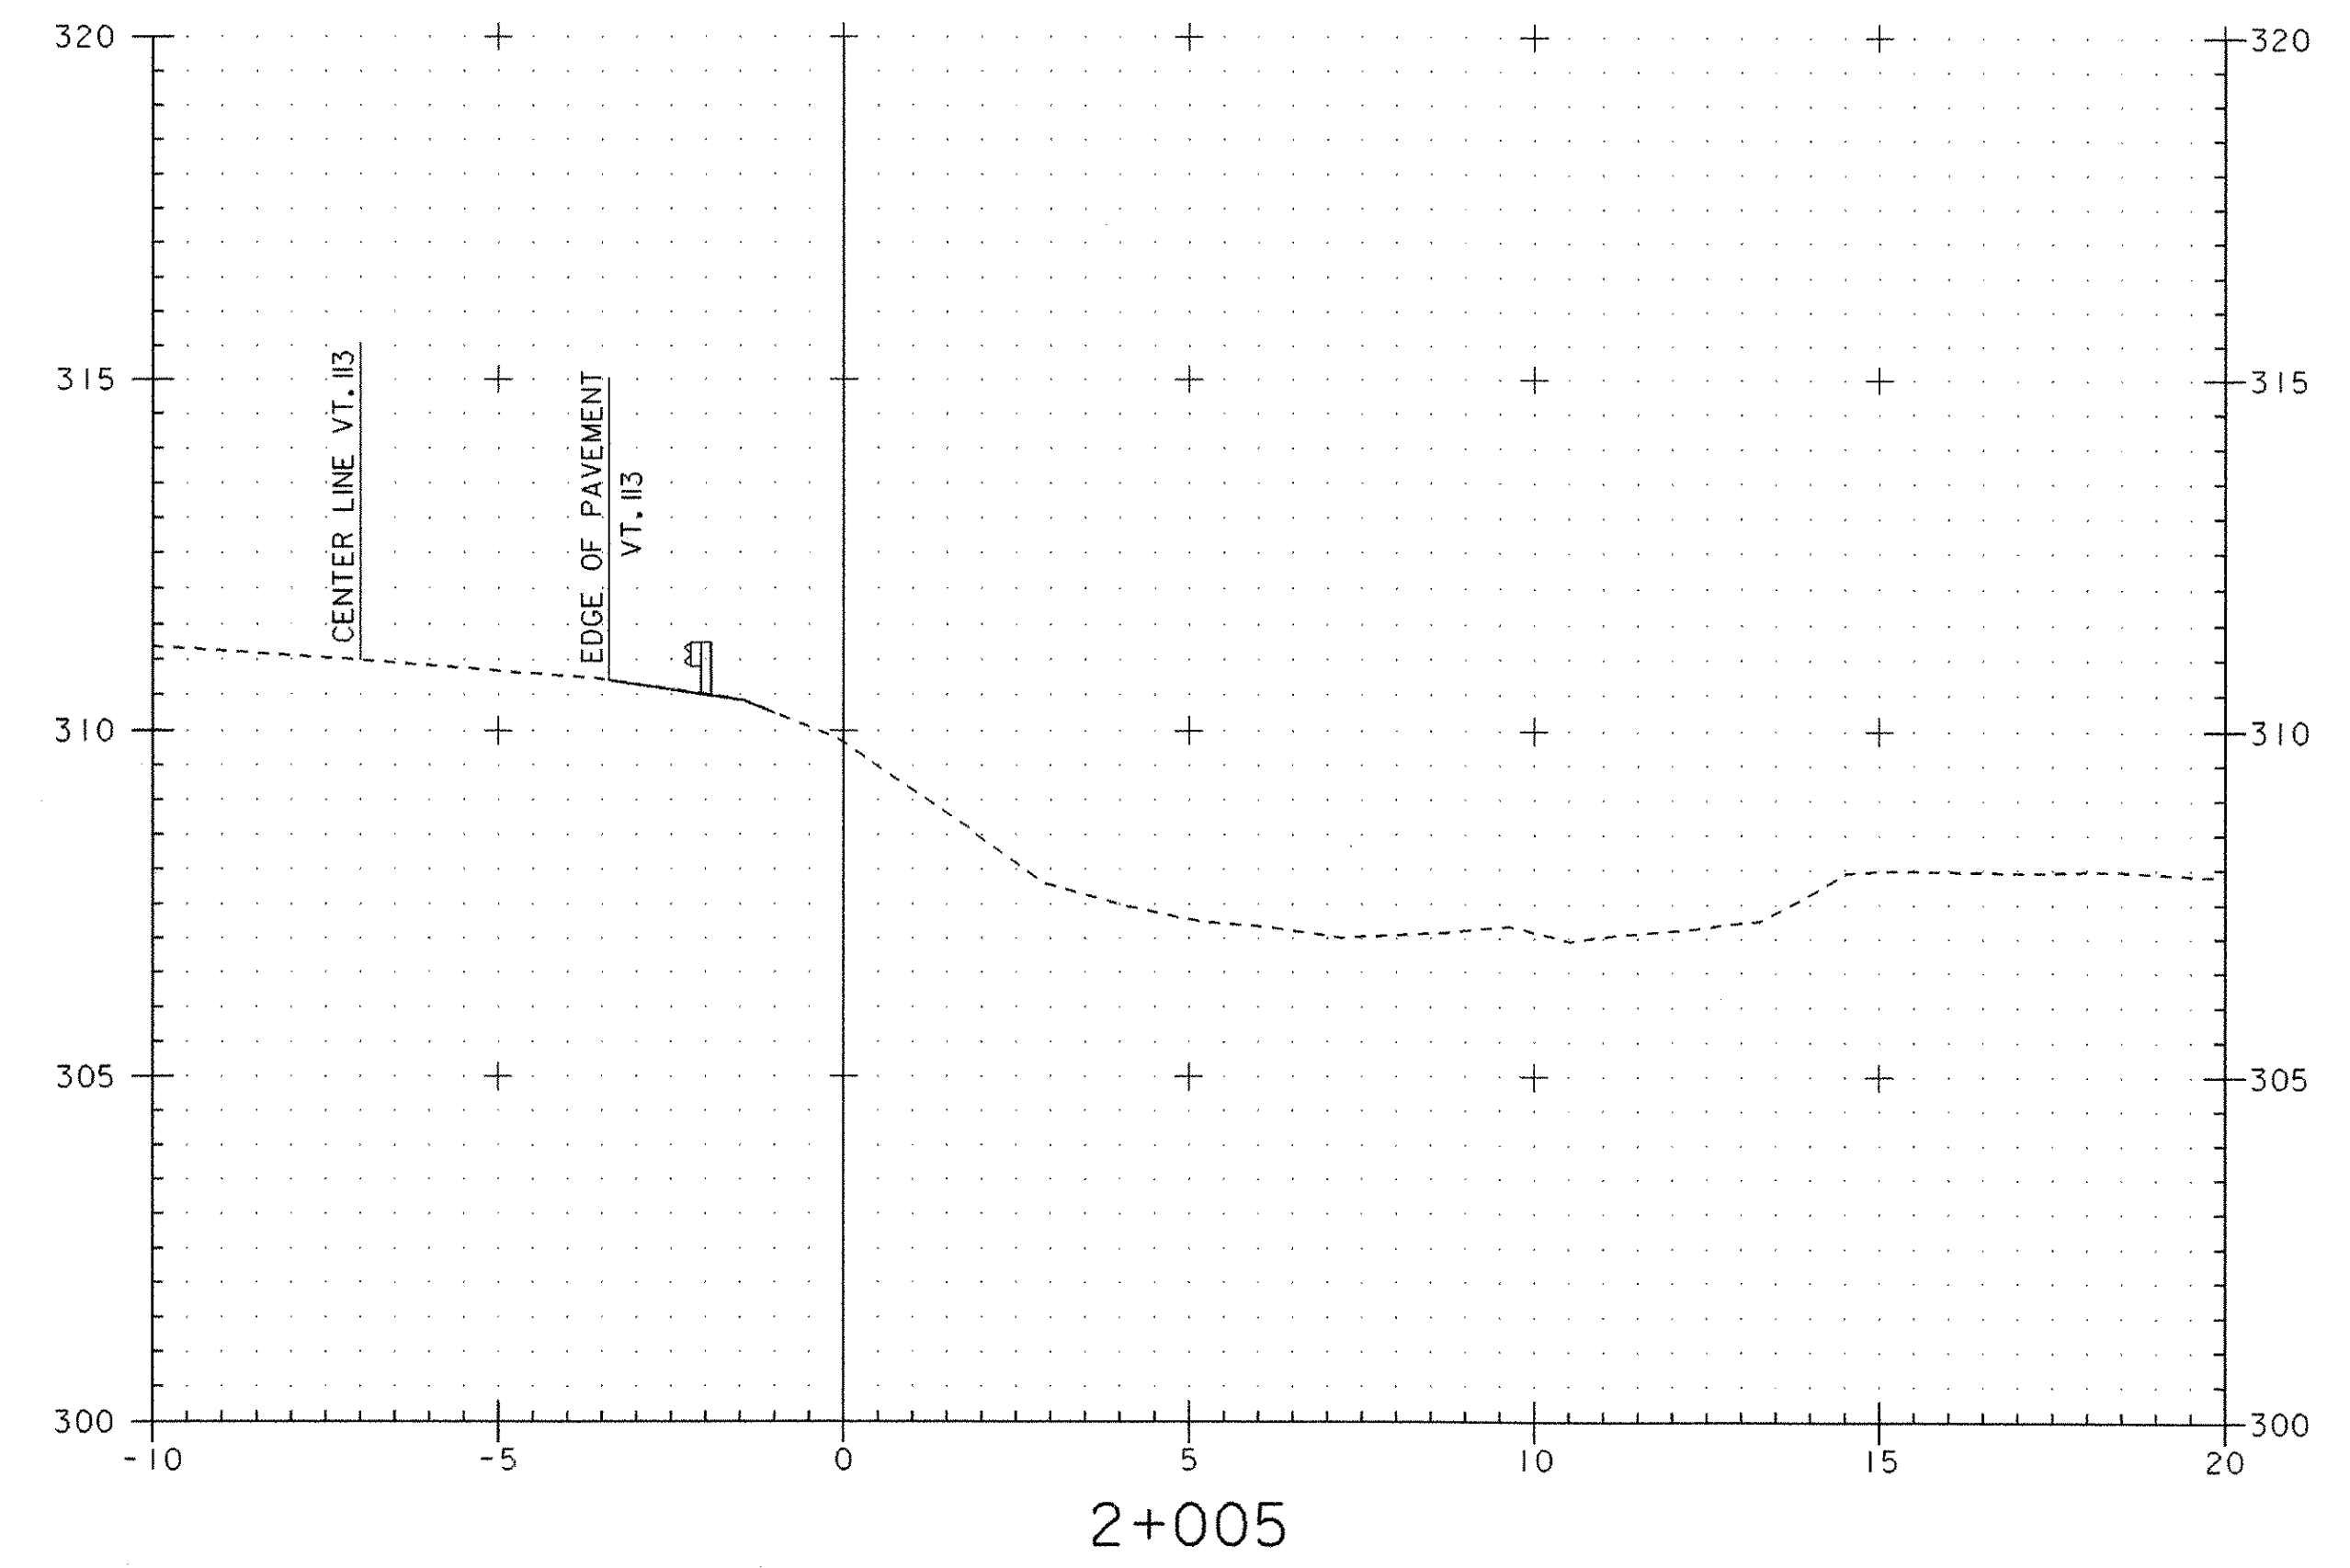
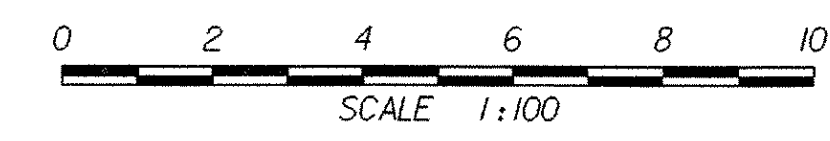


STA 2+006.000 LT  
(ABUTMENT No. 1)

BEGIN STONE FILL TYPE IV  
 BEGIN GEOTEXTILE UNDER STONE FILL  
 BEGIN GRUBBING MATERIAL  
 BEGIN UNCLASSIFIED CHANNEL EXCAVATION

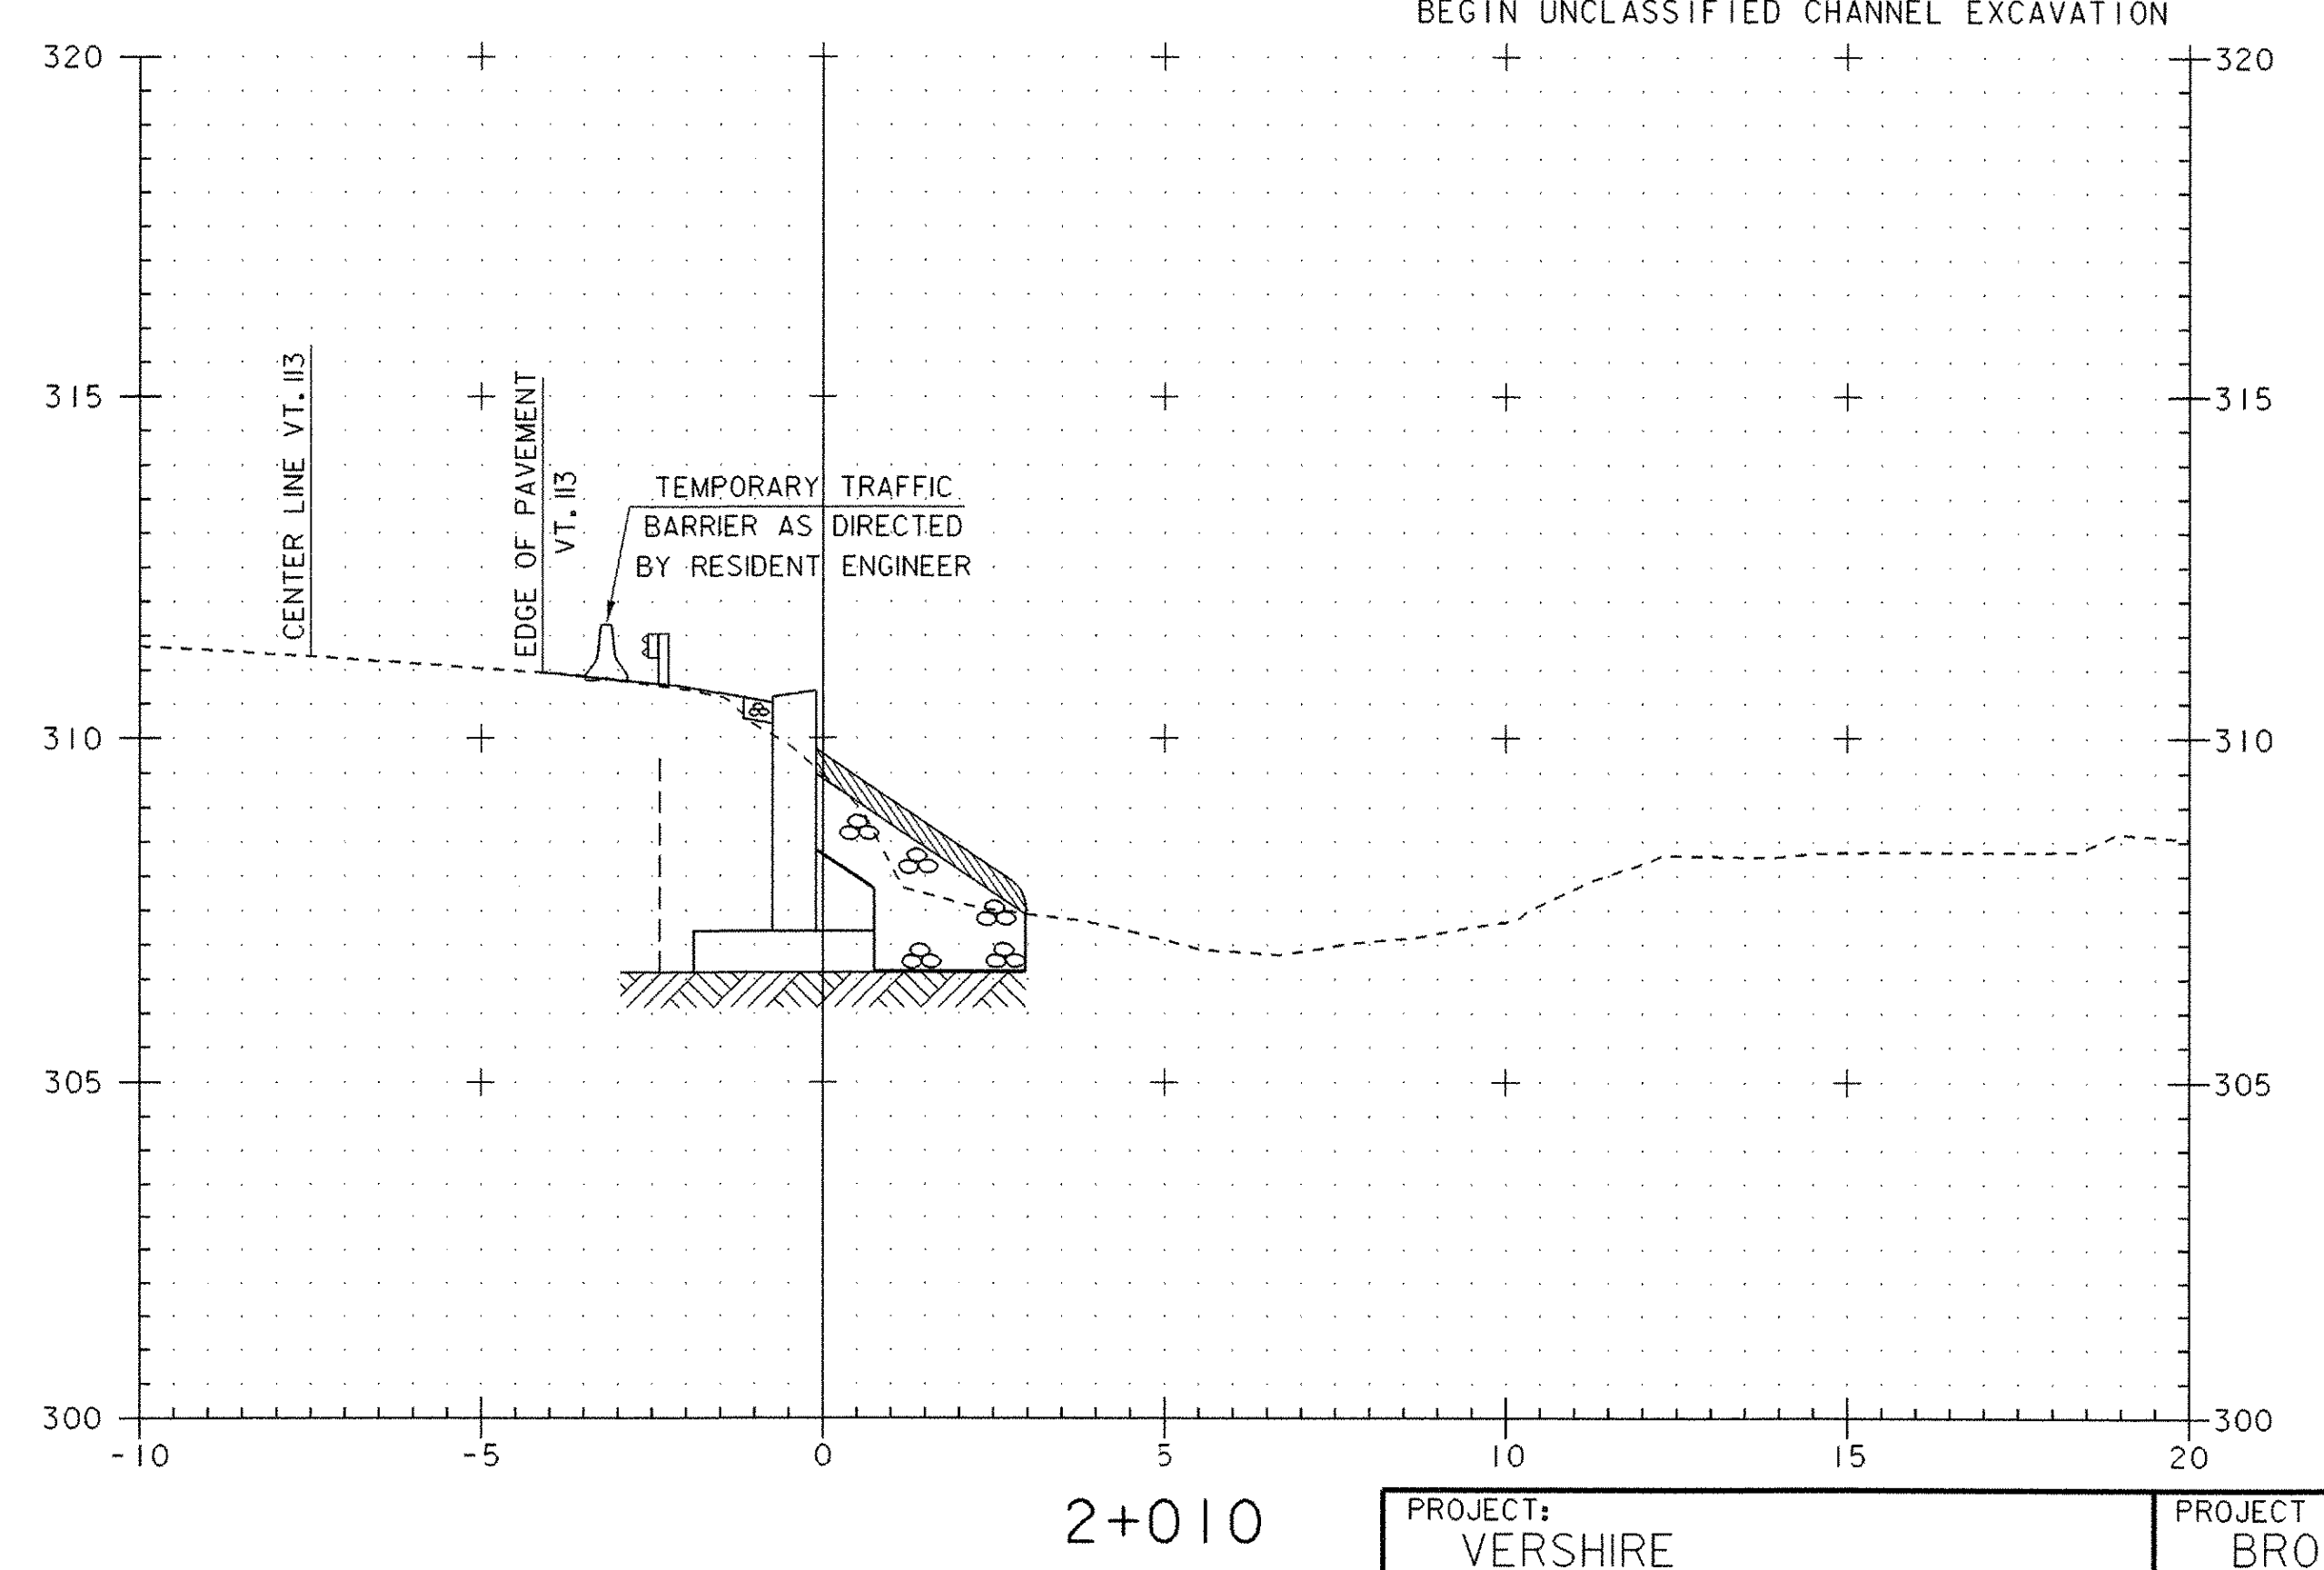

STA 2+010.500 RT  
(ABUTMENT No. 2)  
 BEGIN STONE FILL TYPE IV  
 BEGIN GEOTEXTILE UNDER STONE FILL  
 BEGIN GRUBBING MATERIAL  
 BEGIN UNCLASSIFIED CHANNEL EXCAVATION

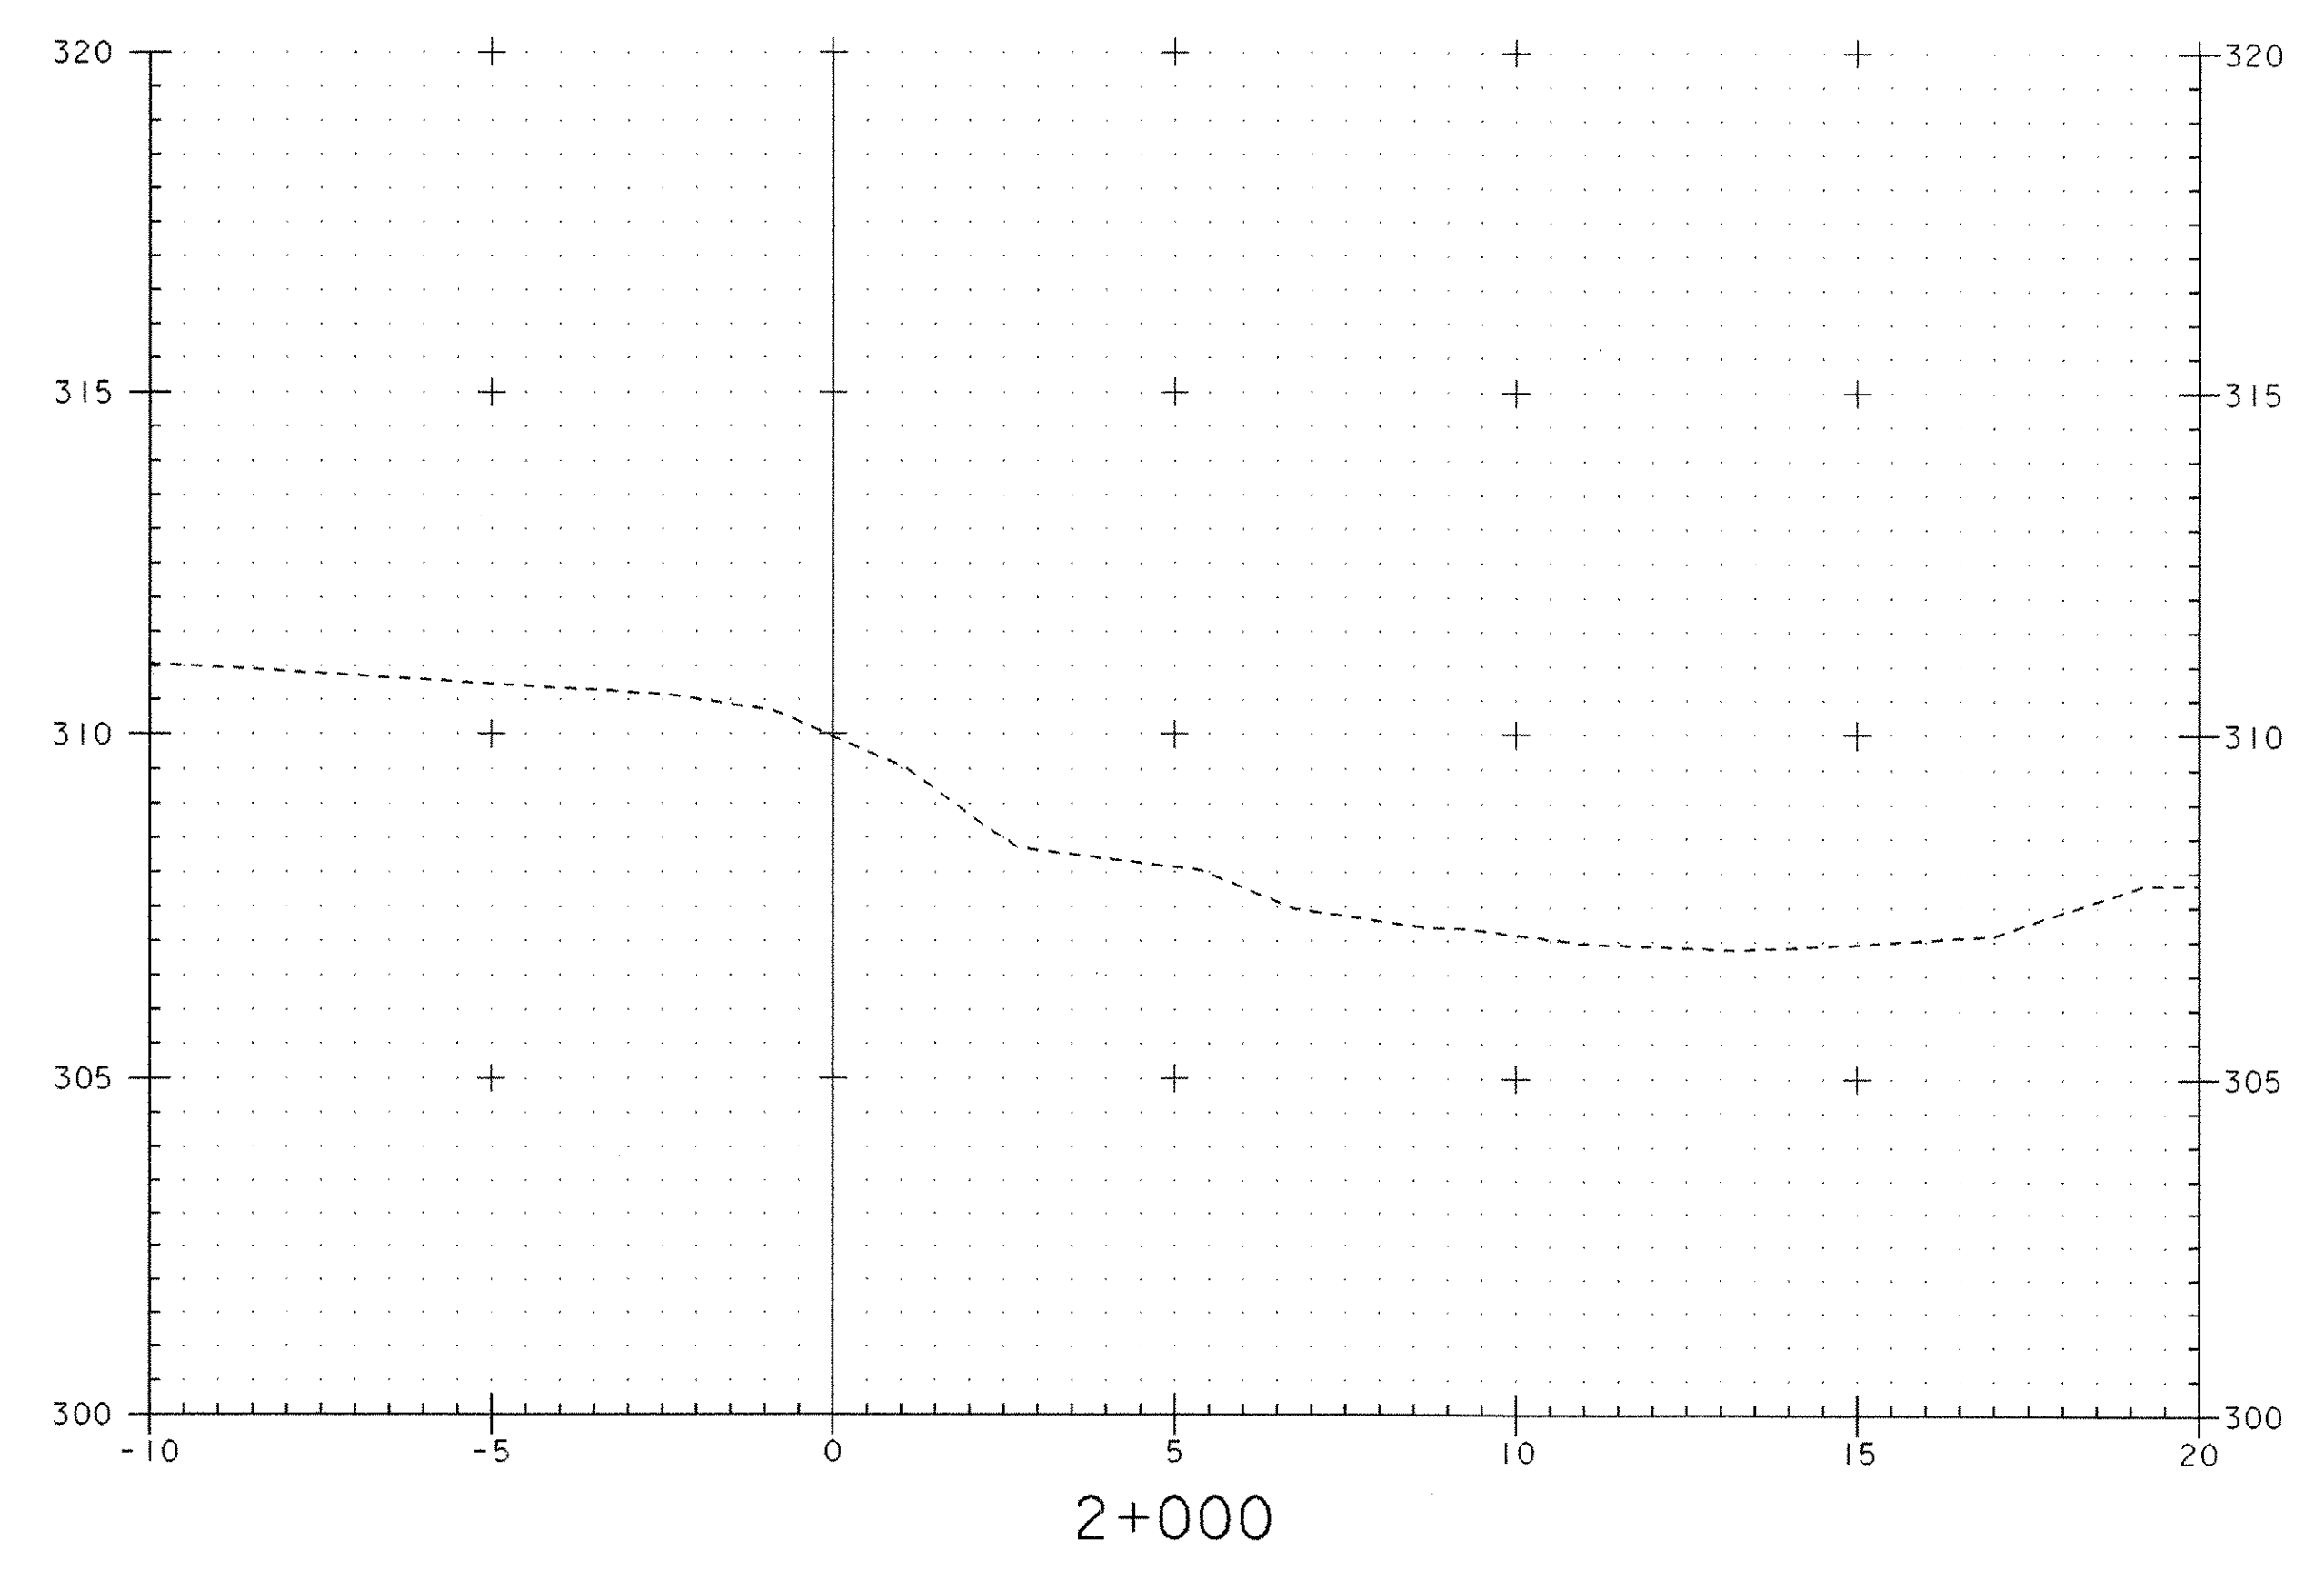

PROJECT: VERSHIRE	PROJECT NO.: BRO 1444(32)
DESIGN FILE NAME: 93j027/structures/sj027.xsl.dgn	PLOT DATE: 24-FEB-2006
IPARM FILE NAME: sj027.chi	
CHANNEL LINE CROSS SECTIONS	
SECTION 2+000.000 THROUGH 2+015.000	SHEET: 33 OF 34