
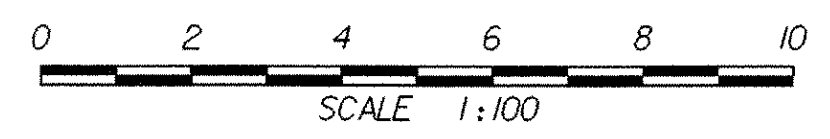
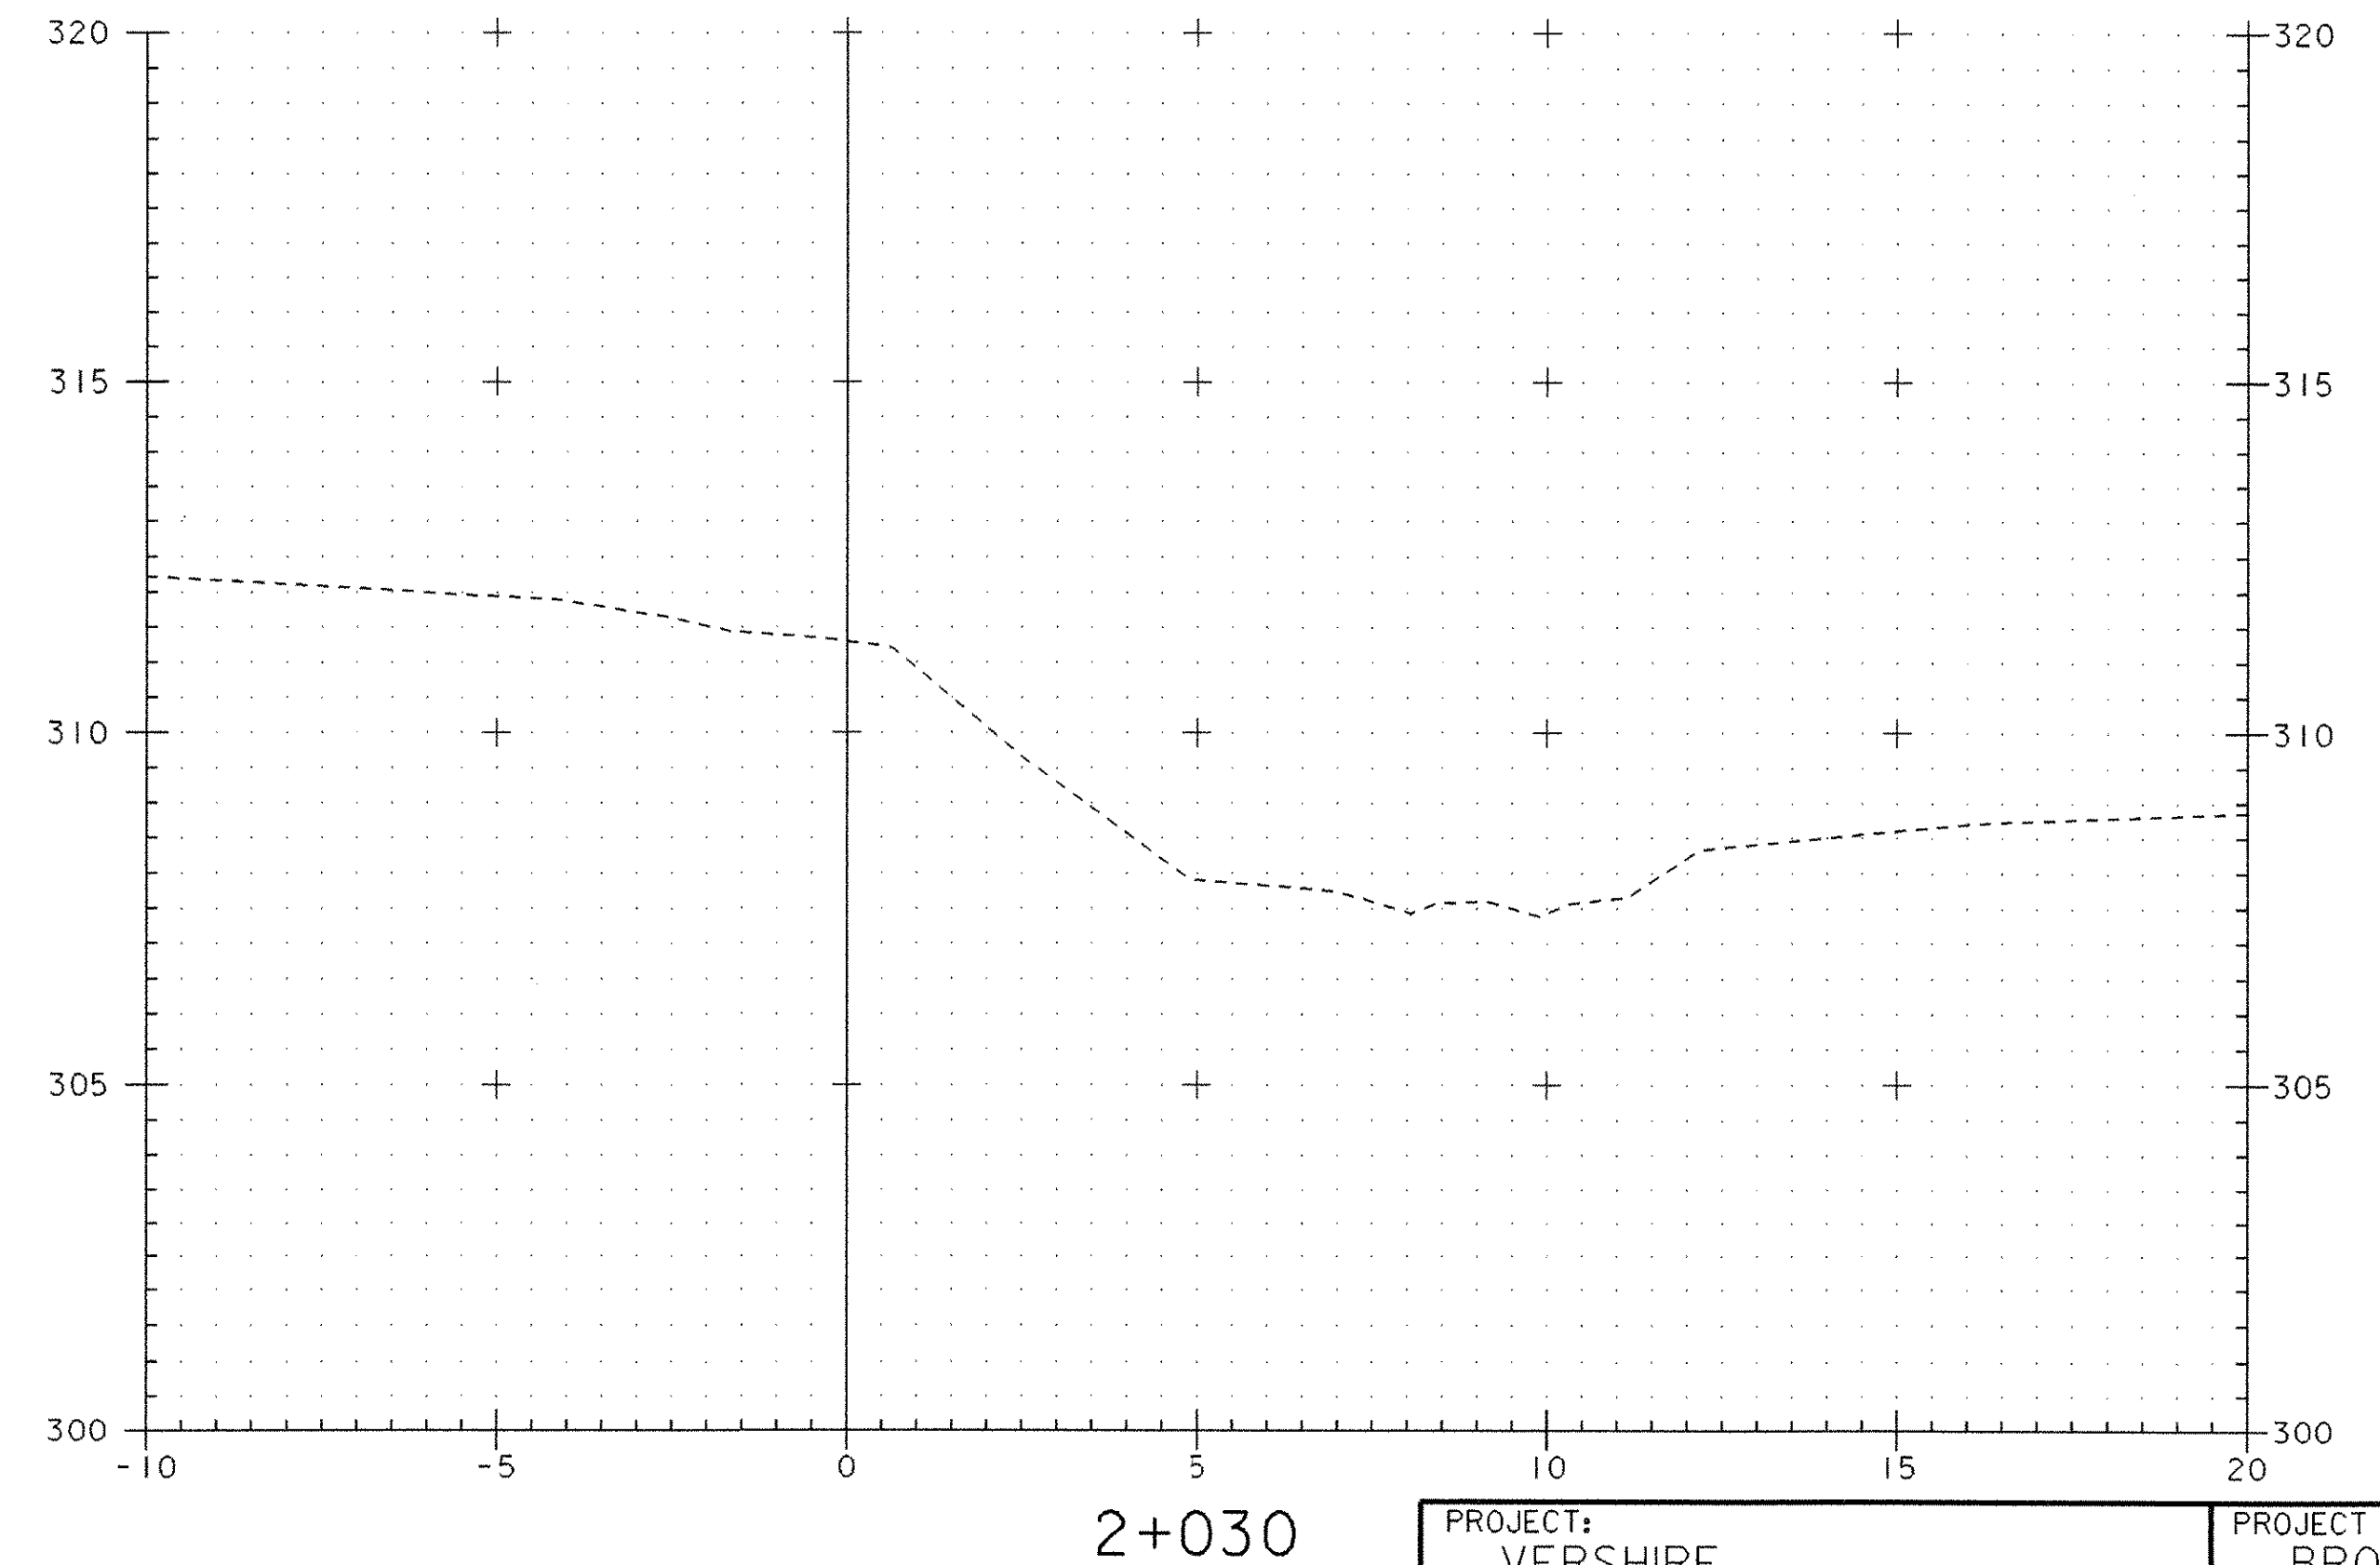


END STONE FILL TYPE IV
 END GEOTEXTILE UNDER STONE FILL
 END GRUBBING MATERIAL
 END UNCLASSIFIED CHANNEL EXCAVATION

END STONE FILL TYPE IV
 END GEOTEXTILE UNDER STONE FILL
 END GRUBBING MATERIAL
 END UNCLASSIFIED CHANNEL EXCAVATION

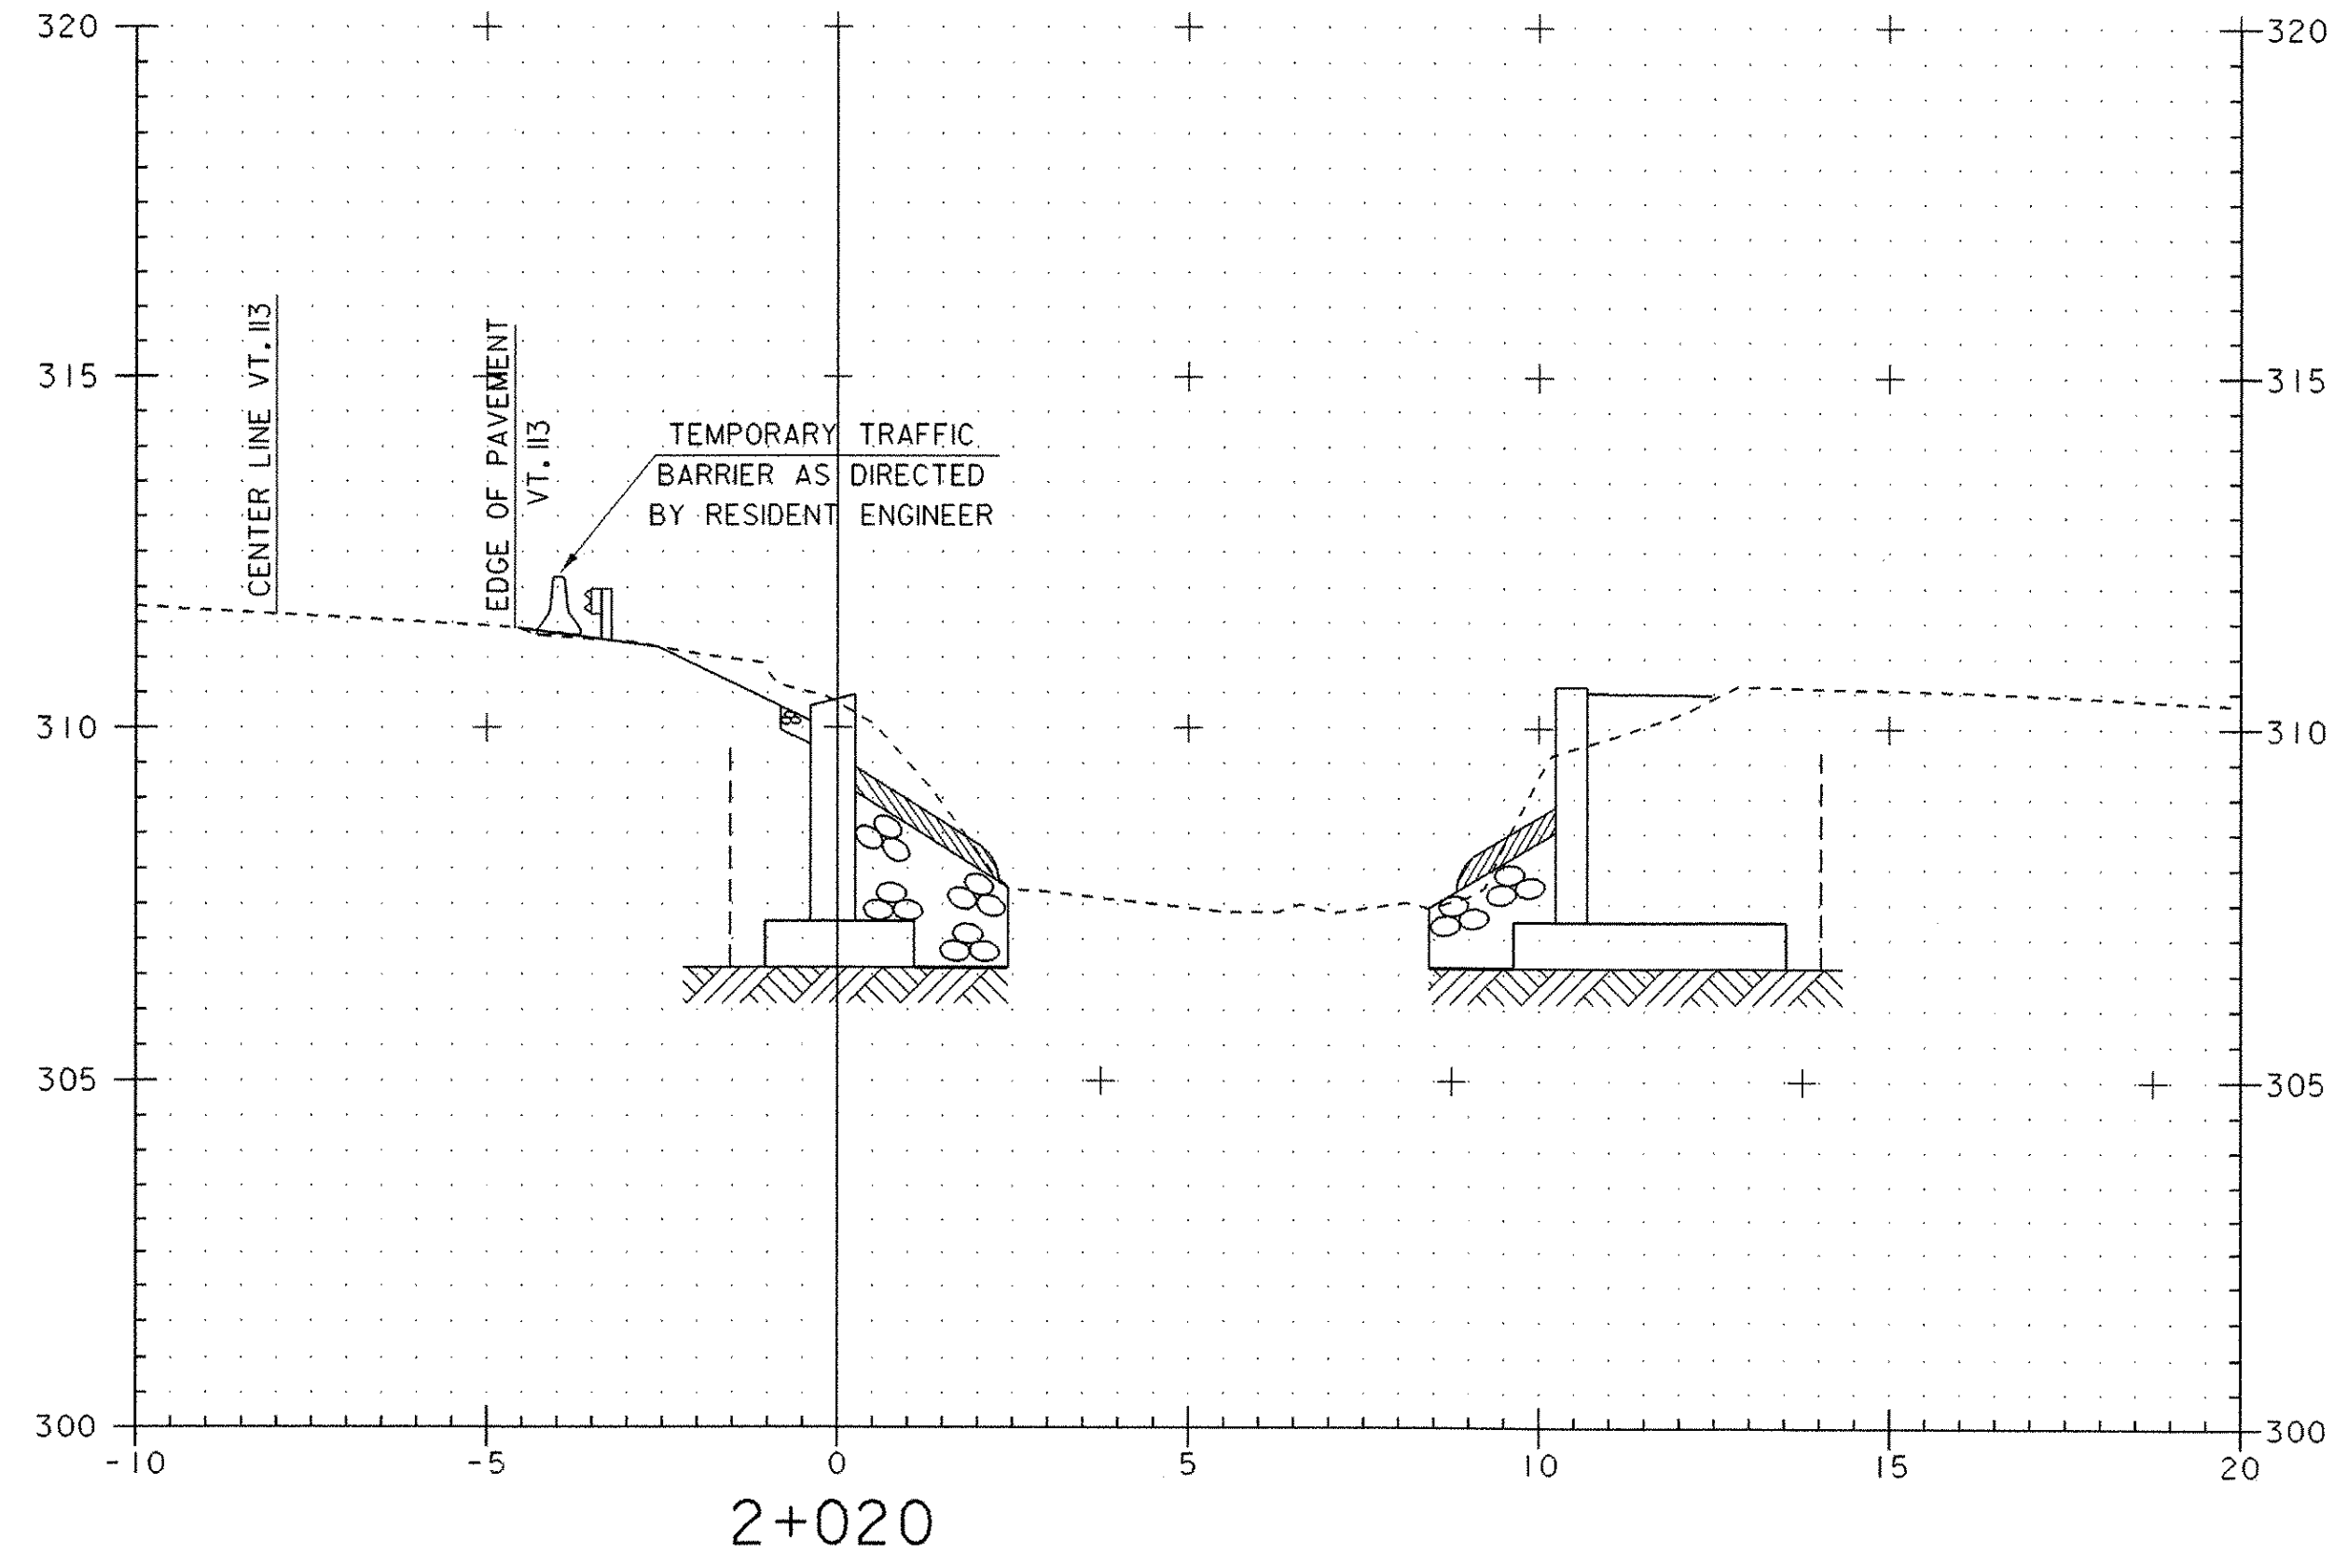

PROJECT: VERSHIRE	PROJECT NO.: BRO 1444(32)
DESIGN FILE NAME: 93j027/structures/sj027xsl.dgn	PLOT DATE: 24-FEB-2006
IPARM FILE NAME: sj027ch2.i	
CHANNEL LINE CROSS SECTIONS	
SECTION 2+020.000 THROUGH 2+030.000	SHEET: 34 OF 34