



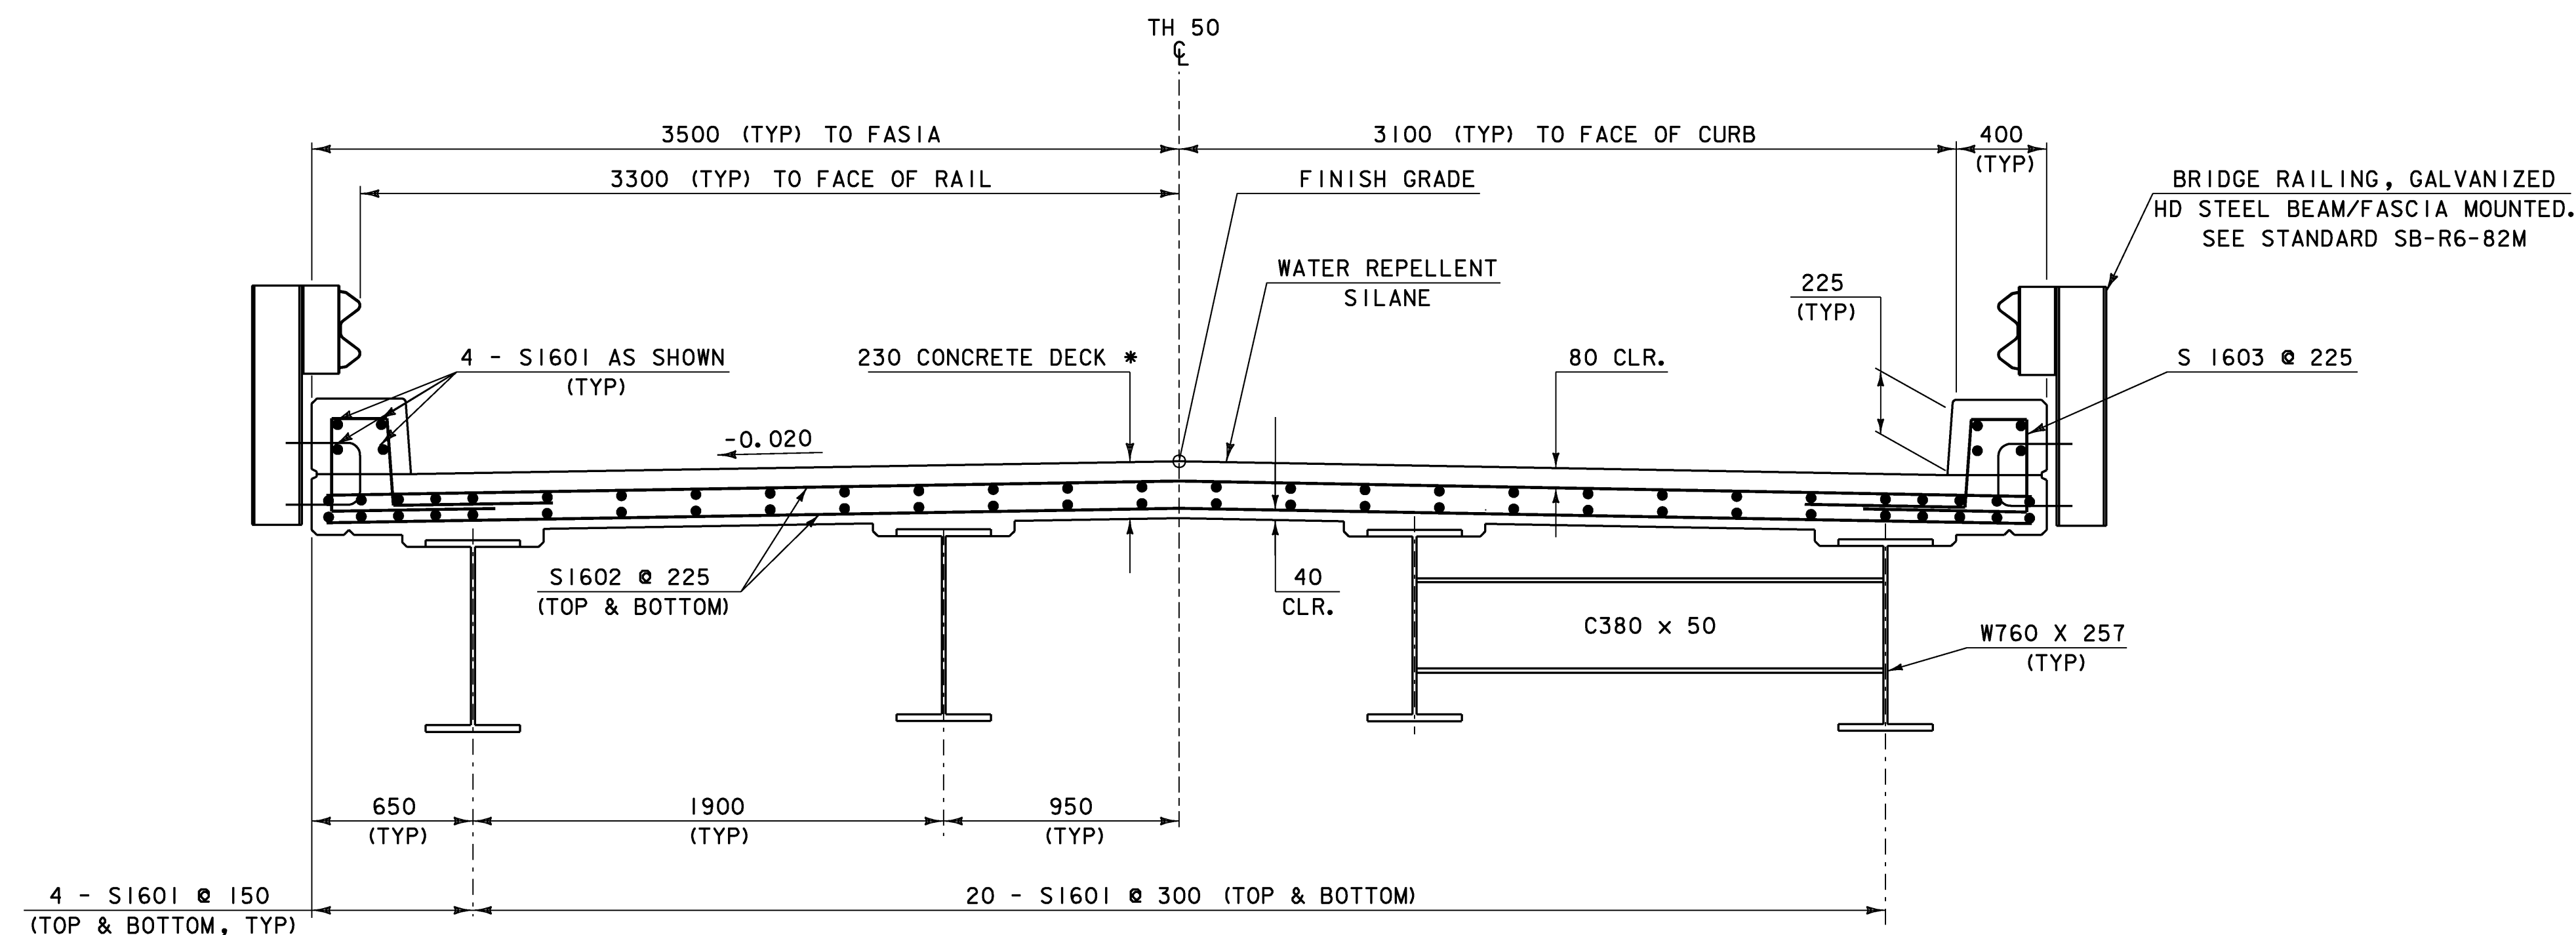


TYPICAL STEEL BEAM BRIDGE SECTION
(SCALE 1 : 20)

* CONCRETE SHALL BE SPECIAL PROVISION
(HIGH PERFORMANCE CONCRETE, CLASS A LOW CEMENT)

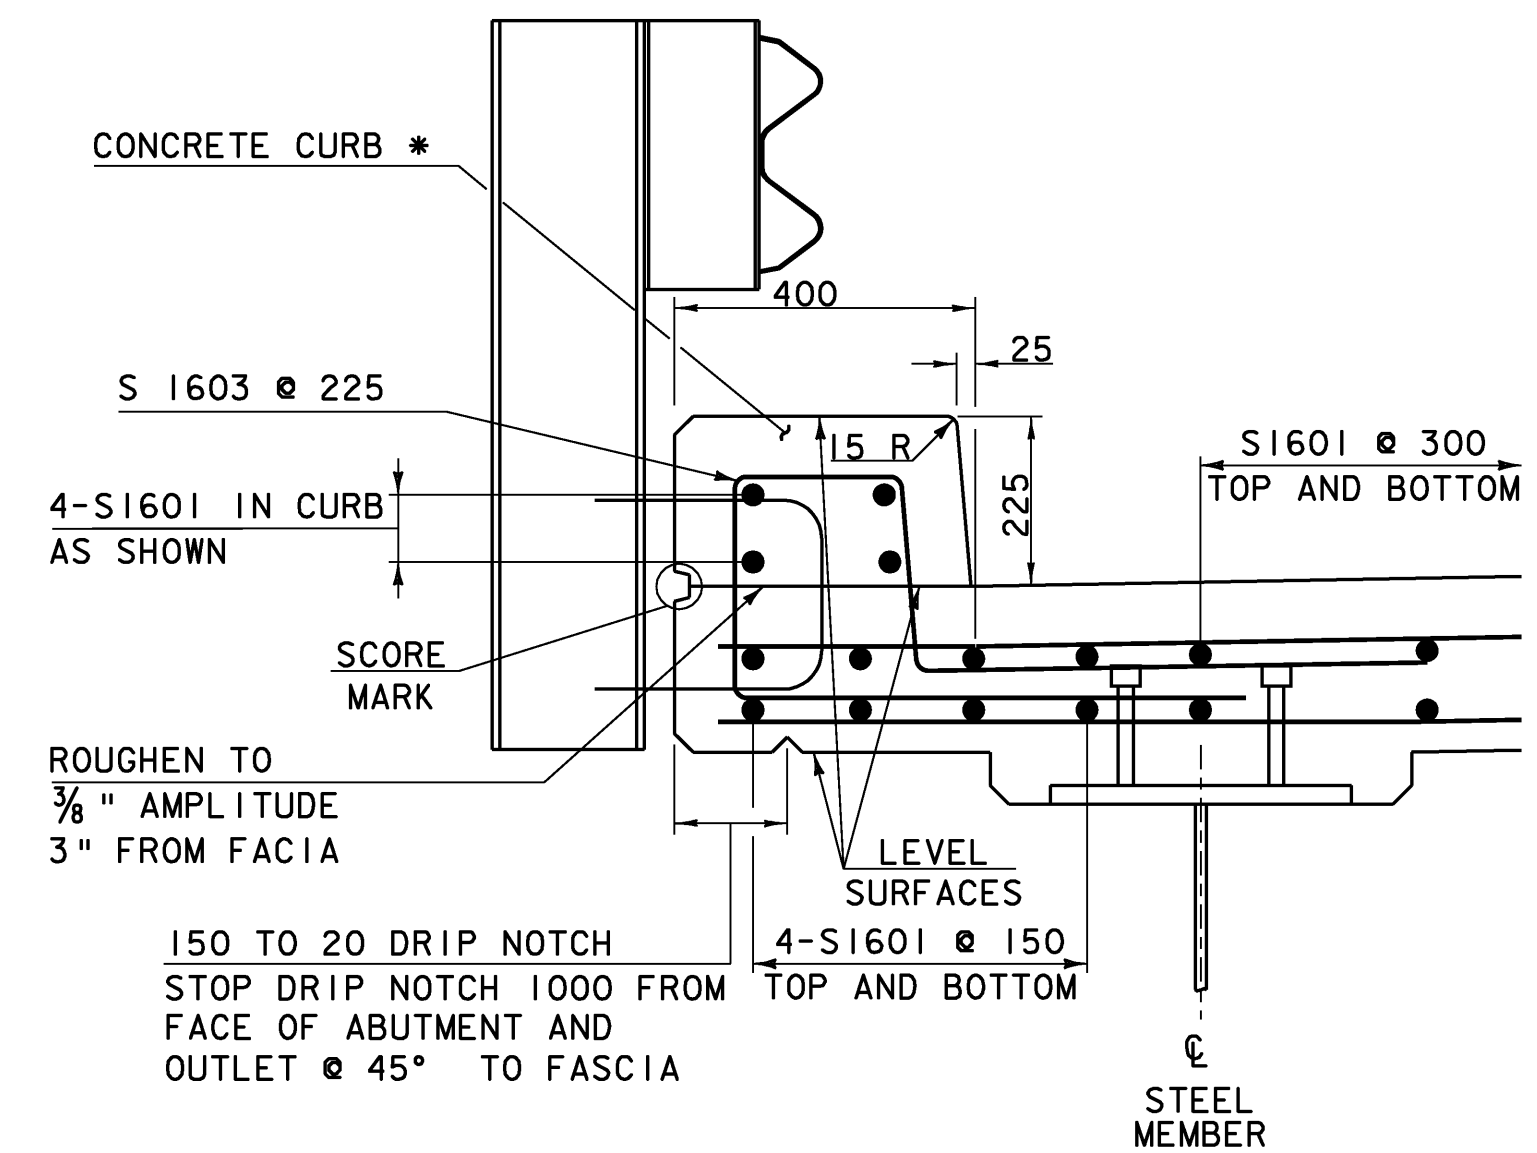


TYPICAL 400 CURB SECTION
(SCALE 1:10)

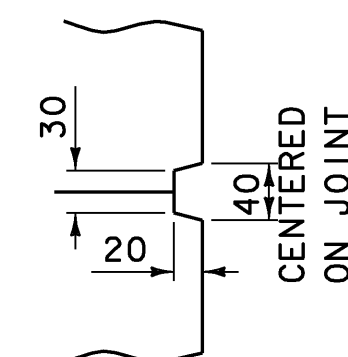

SCORE MARK DETAIL
NTS


NOTE:

NF = NEAR FACE
FF = FAR FACE
EF = EACH FACE
▲ = CUT TO FIT IN FIELD
80 CLR. UNLESS OTHERWISE SPECIFIED ON THE PLANS.
ALL LAPS SHALL BE 660 UNLESS NOTED OTHERWISE
ALL REINFORCING STEEL SHALL BE EPOXY COATED.

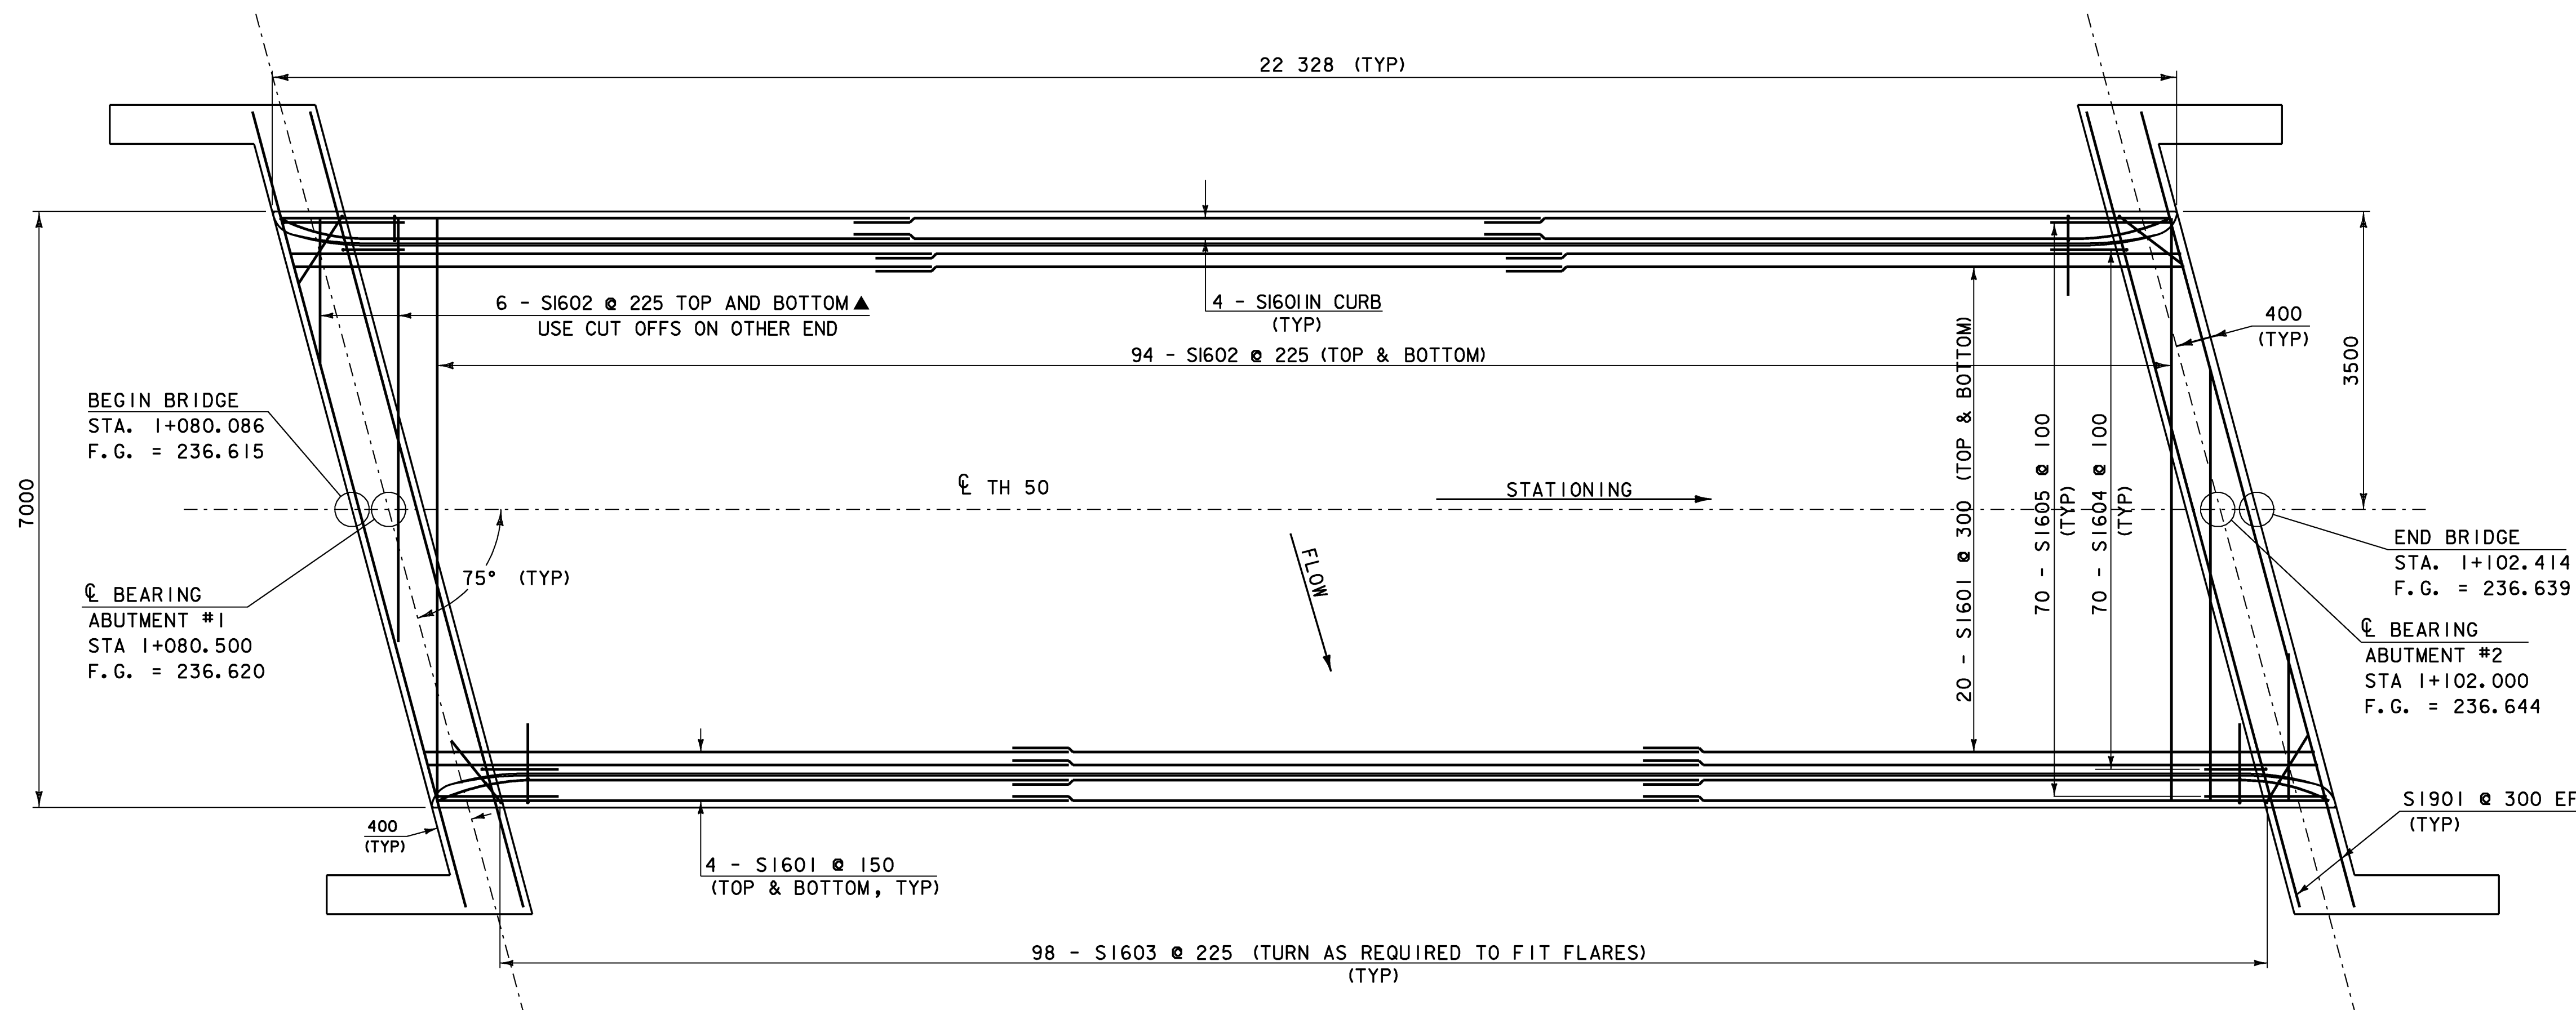

DECK REINFORCING PLAN
SCALE: 1 : 50

NOTE: SEE SHEET 24 FOR STEM
STEEL REINFORCEMENT

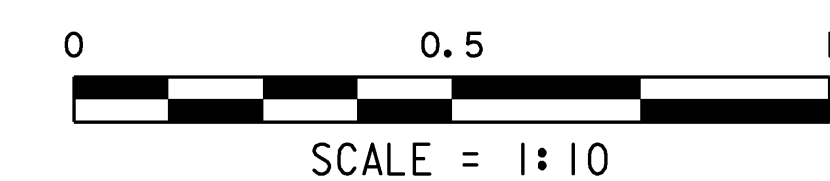

SCALE = 1:10



SCALE = 1:20



SCALE = 1:50

PROJECT: CORINTH	PROJECT NO.: STP BRO 1447 (22) (RE-ADVERTISED)
DESIGN FILE NAME: sj042sup.dgn IPARM FILE NAME: sj042deckd+1.i DESIGNED BY: H.I. SALLS SQUAD LEADER: C.P. WILLIAMS DECK STRUCTURAL DETAILS	PLOT DATE: 16-JUL-2008 DRAWN BY: H.I. SALLS CHECKED BY: R.S. YOUNG SHEET: 20 OF 42