



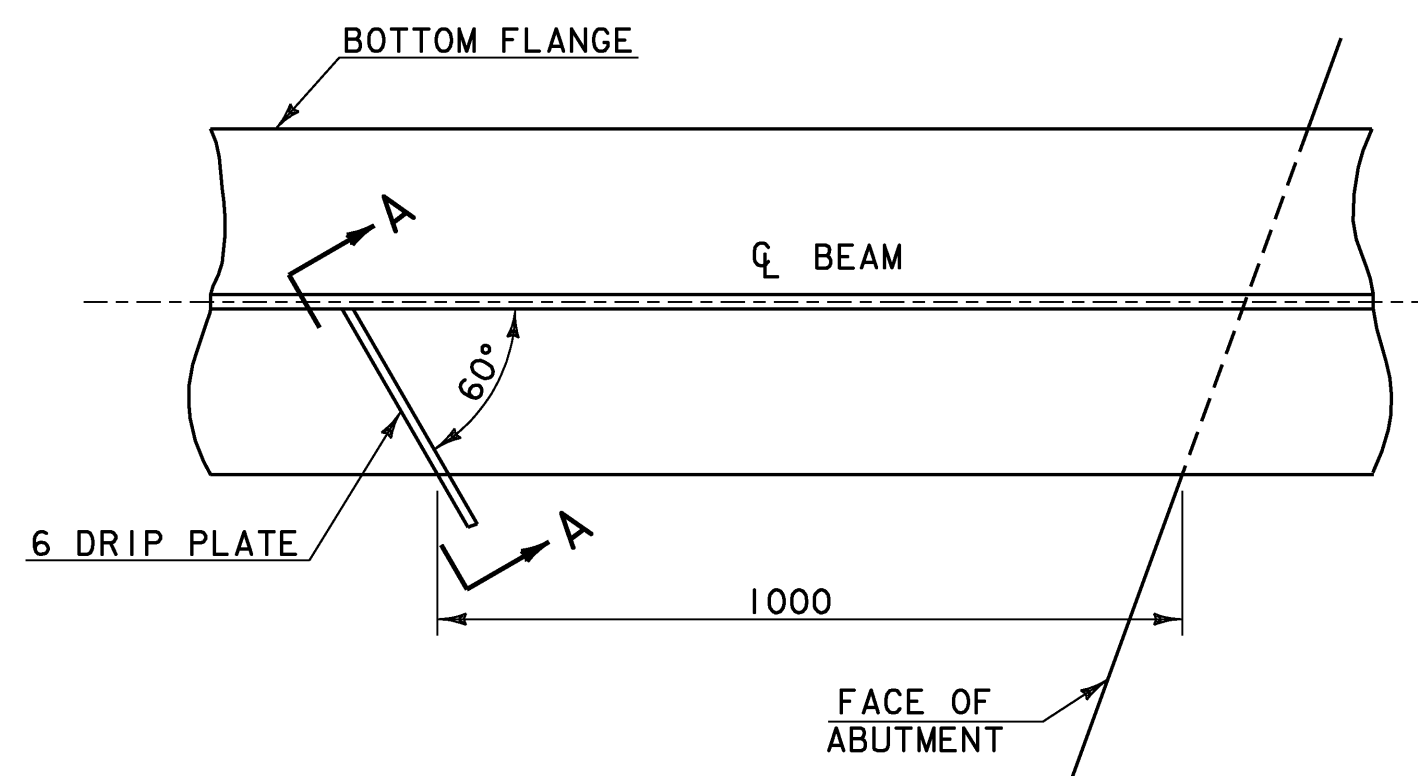

PLAN DRIP PLATE


NTS

NOTE:
DRIP PLATES SHALL BE PLACED ON OUTSIDE EDGE OF
FASCIA GIRDERS ON THE HIGH SIDE OF ALL PIERS AND
ABUTMENTS OR AS INDICATED ON PROJECT PLANS.

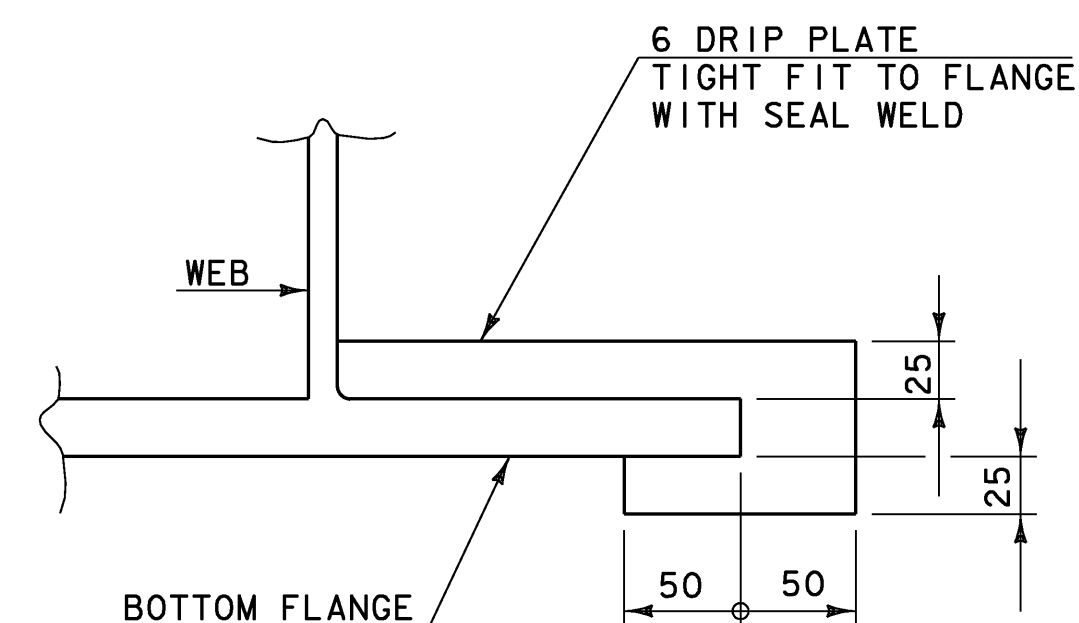

SECTION A - A


NTS

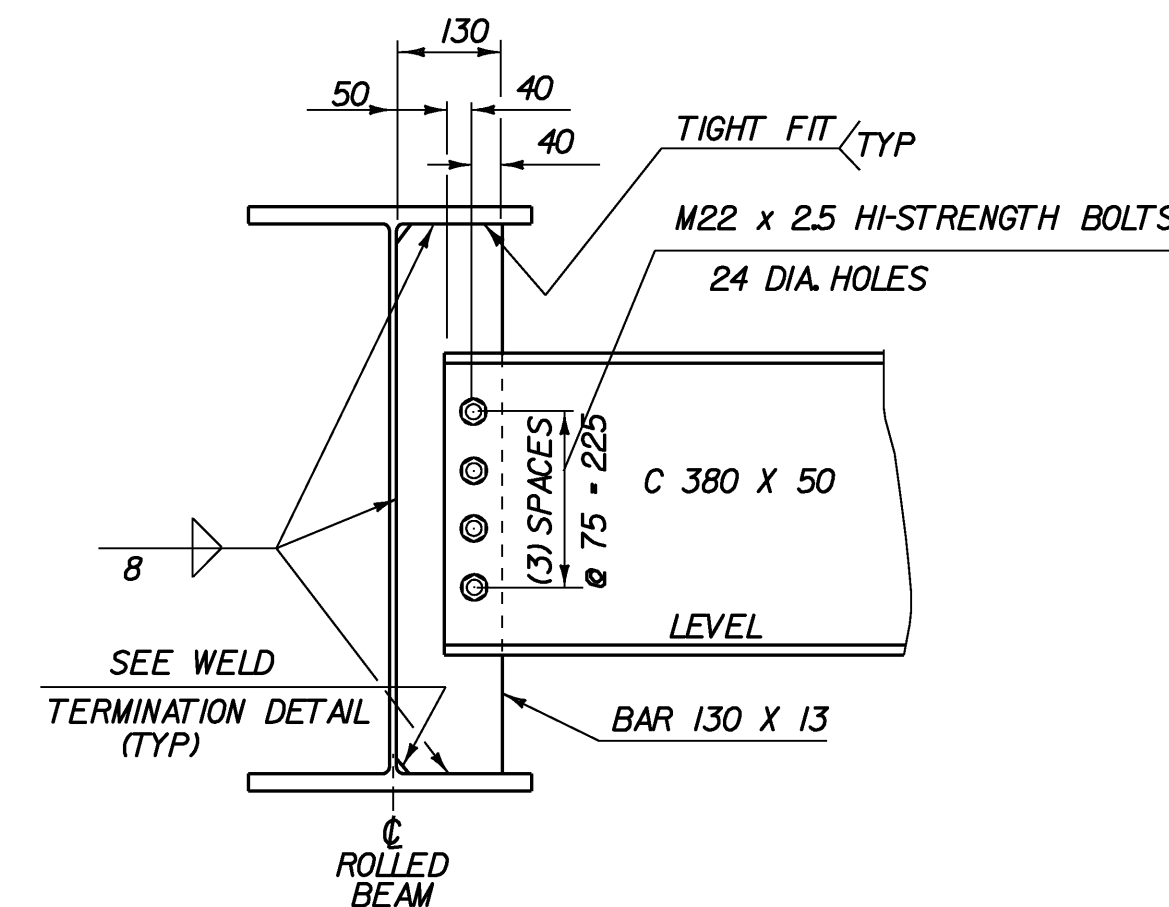

NOTE: HI-STRENGTH BOLTS, NUTS AND WASHERS SHALL CONFORM
TO AASHTO DESIGNATION M164M.


INTERMEDIATE DIAPHRAGMS

NTS

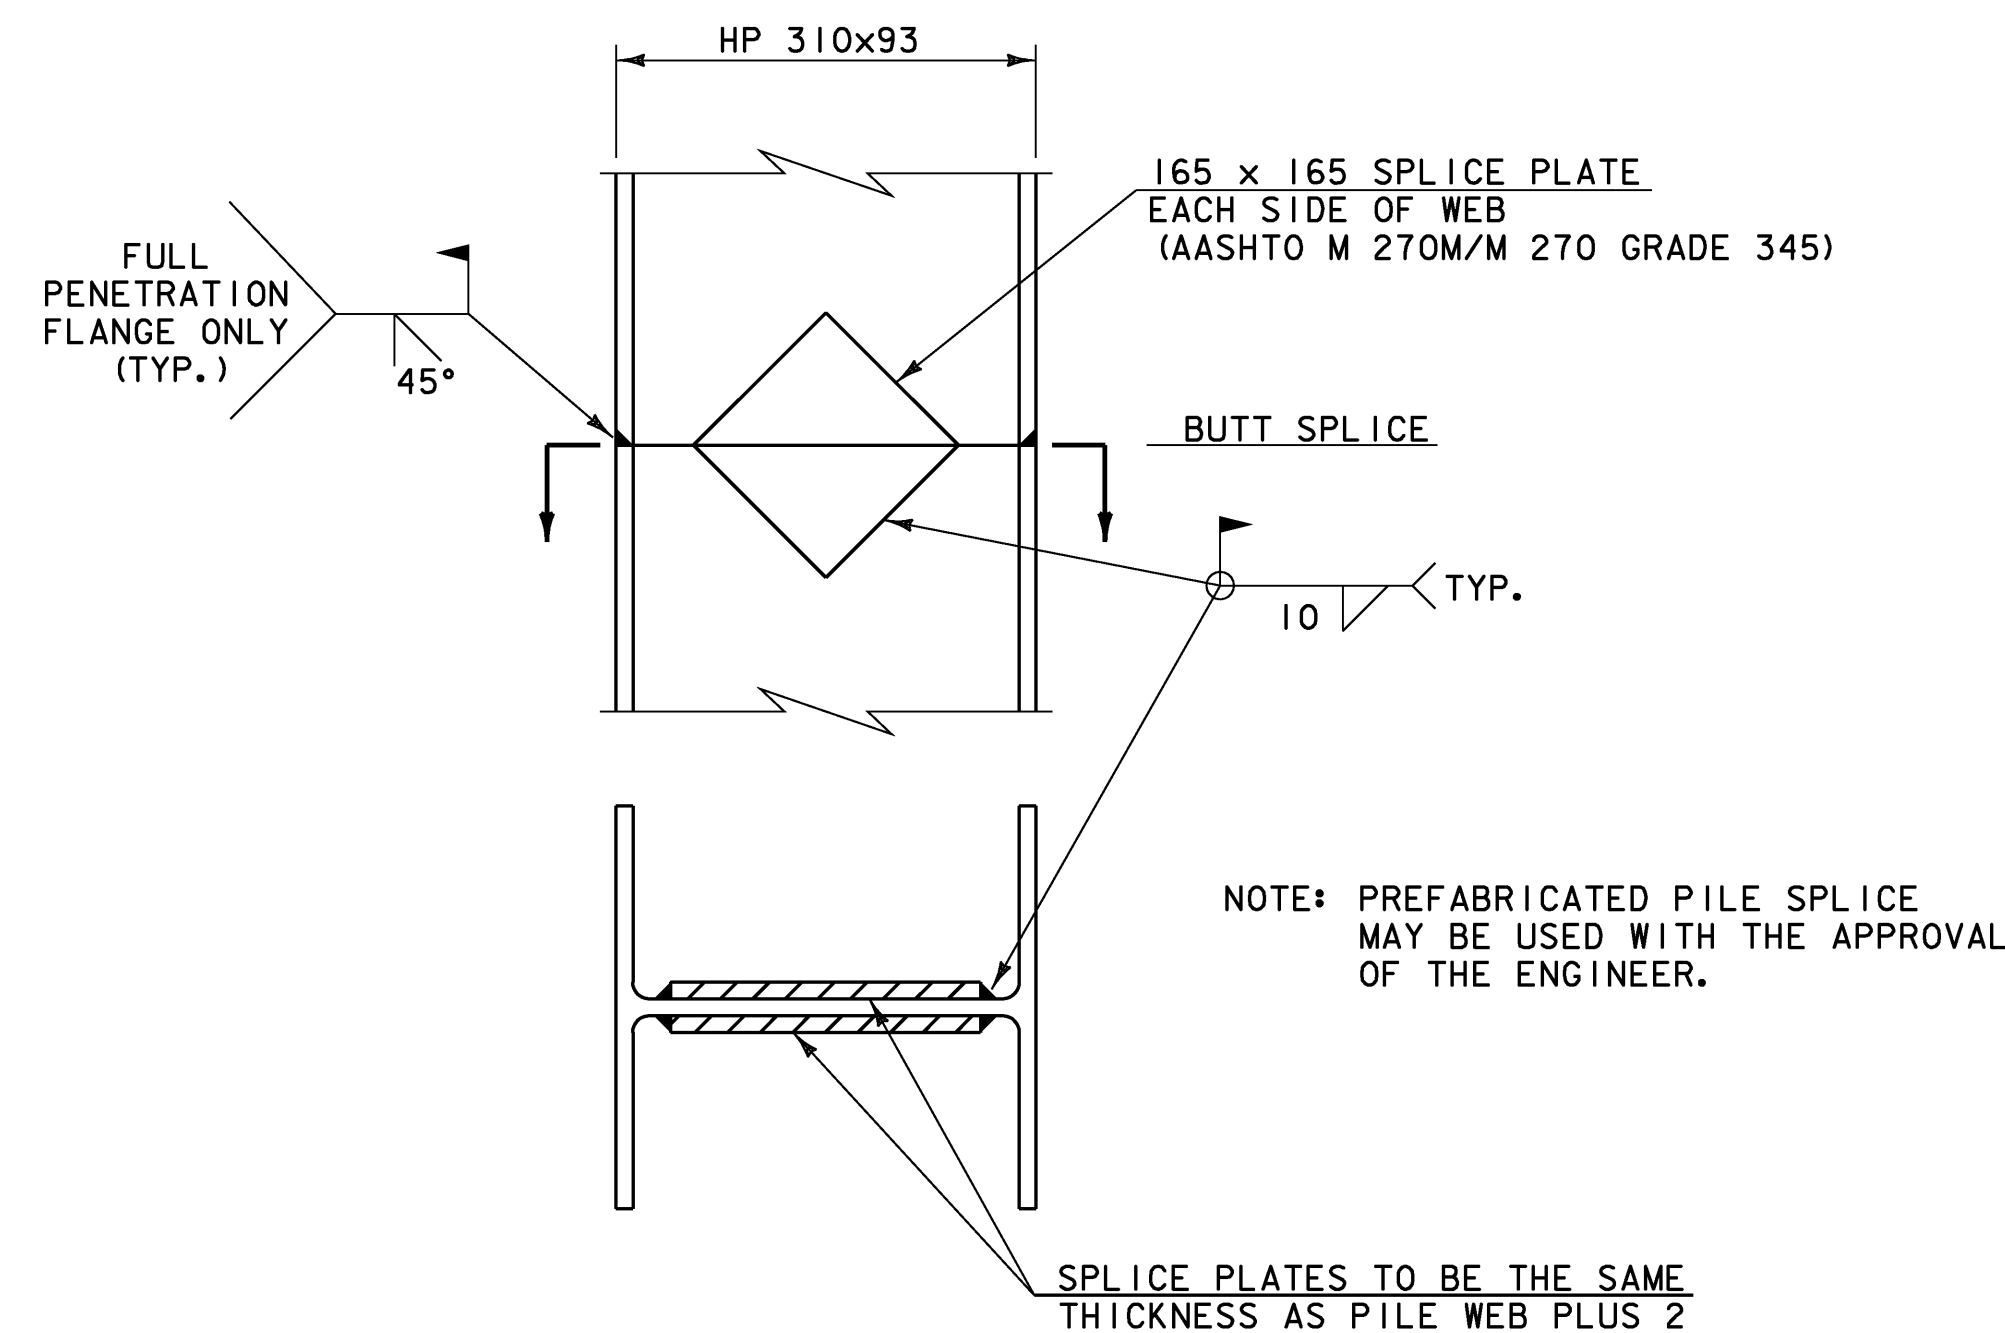

DETAIL OF PILE SPLICE


NTS

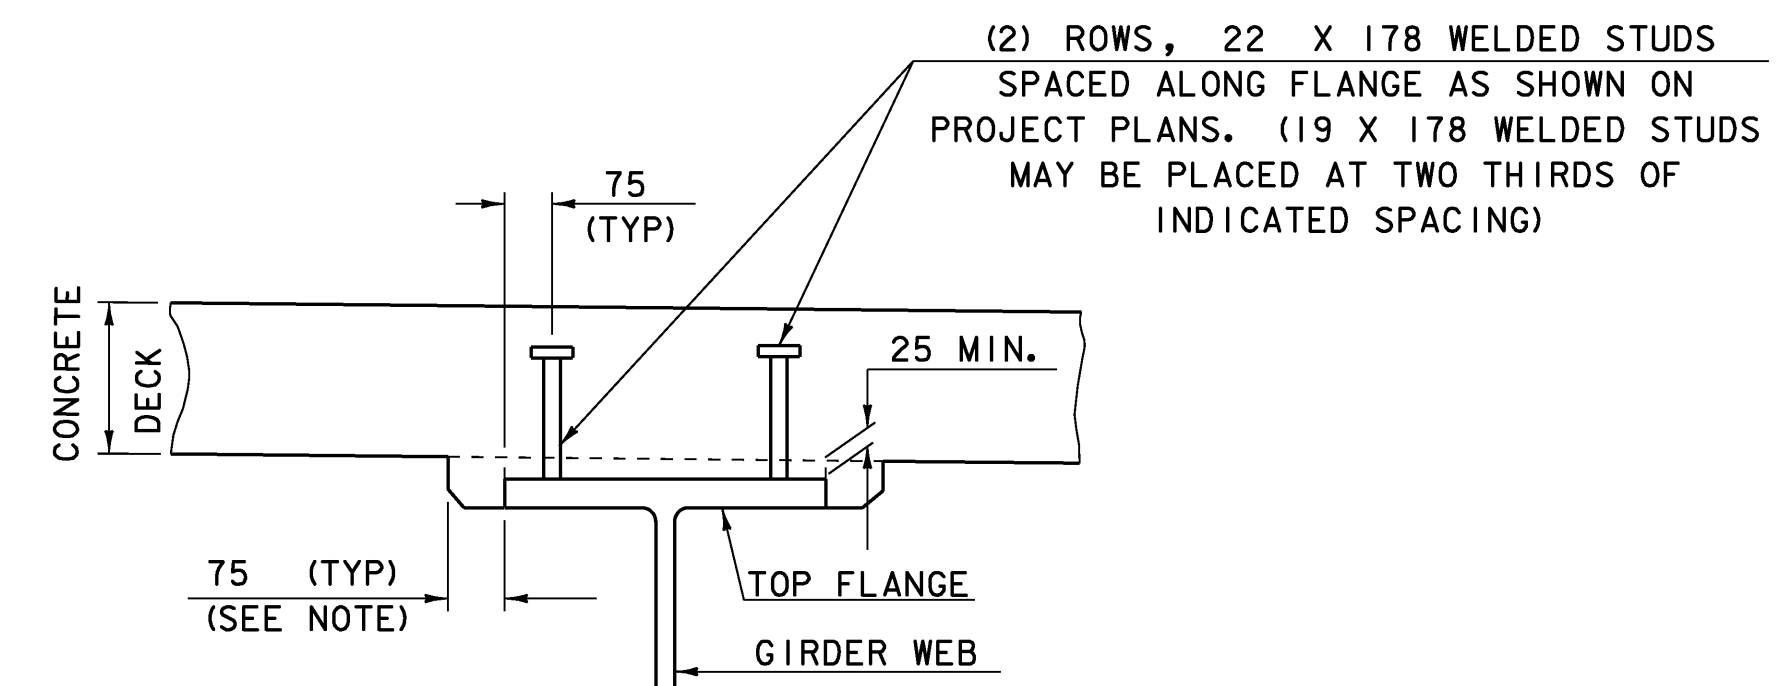

NOTE: THE 75 HORIZONTAL SECTION MAY BE ELIMINATED FOR FORMING
SYSTEMS DESIGNED FOR THE CONSTRUCTION OF VERTICAL HAUNCHES.
SYSTEMS SHALL BE SUBMITTED FOR APPROVAL TO THE STRUCTURES
ENGINEER. ALL VOIDS SHALL BE FILLED WITH MORTAR, TYPE IV
OR AN EQUIVALENT PRODUCT FROM THE APPROVED PRODUCTS LIST.

HAUNCH AND SHEAR CONNECTOR DETAILS

NTS

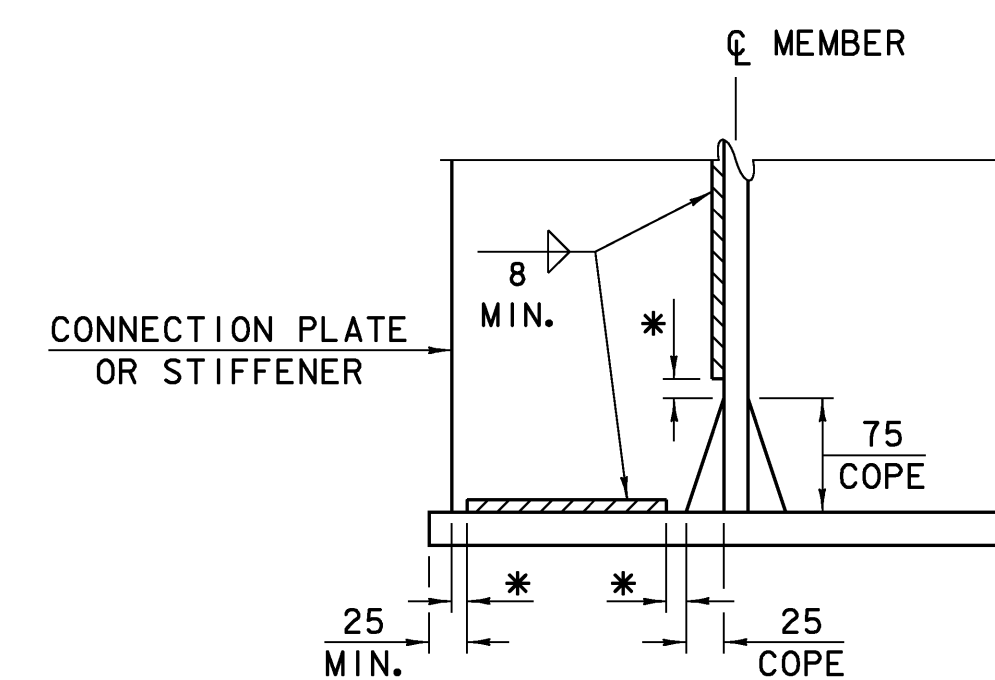

WELD TERMINATION
AND COPING DETAIL FOR
STEEL MEMBERS

* NO WELD FOR 10 MIN., 22 MAX. (EXCEPT MUST
MAINTAIN 25 MIN. FROM EDGE OF FLANGE)

PROJECT: CORINTH	PROJECT NO.: STP BRO 1447 (22) (RE-ADVERTISED)
DESIGN FILE NAME: sj042.d+1.dgn IPARM FILE NAME: sj042ssd.i DESIGNED BY: H. I. SALLS SQUAD LEADER: C.P. WILLIAMS STRUCTURAL STEEL DETAILS	PLOT DATE: 16-JUL-2008 DRAWN BY: H. I. SALLS CHECKED BY: R.S. YOUNG SHEET: 22 OF 42