




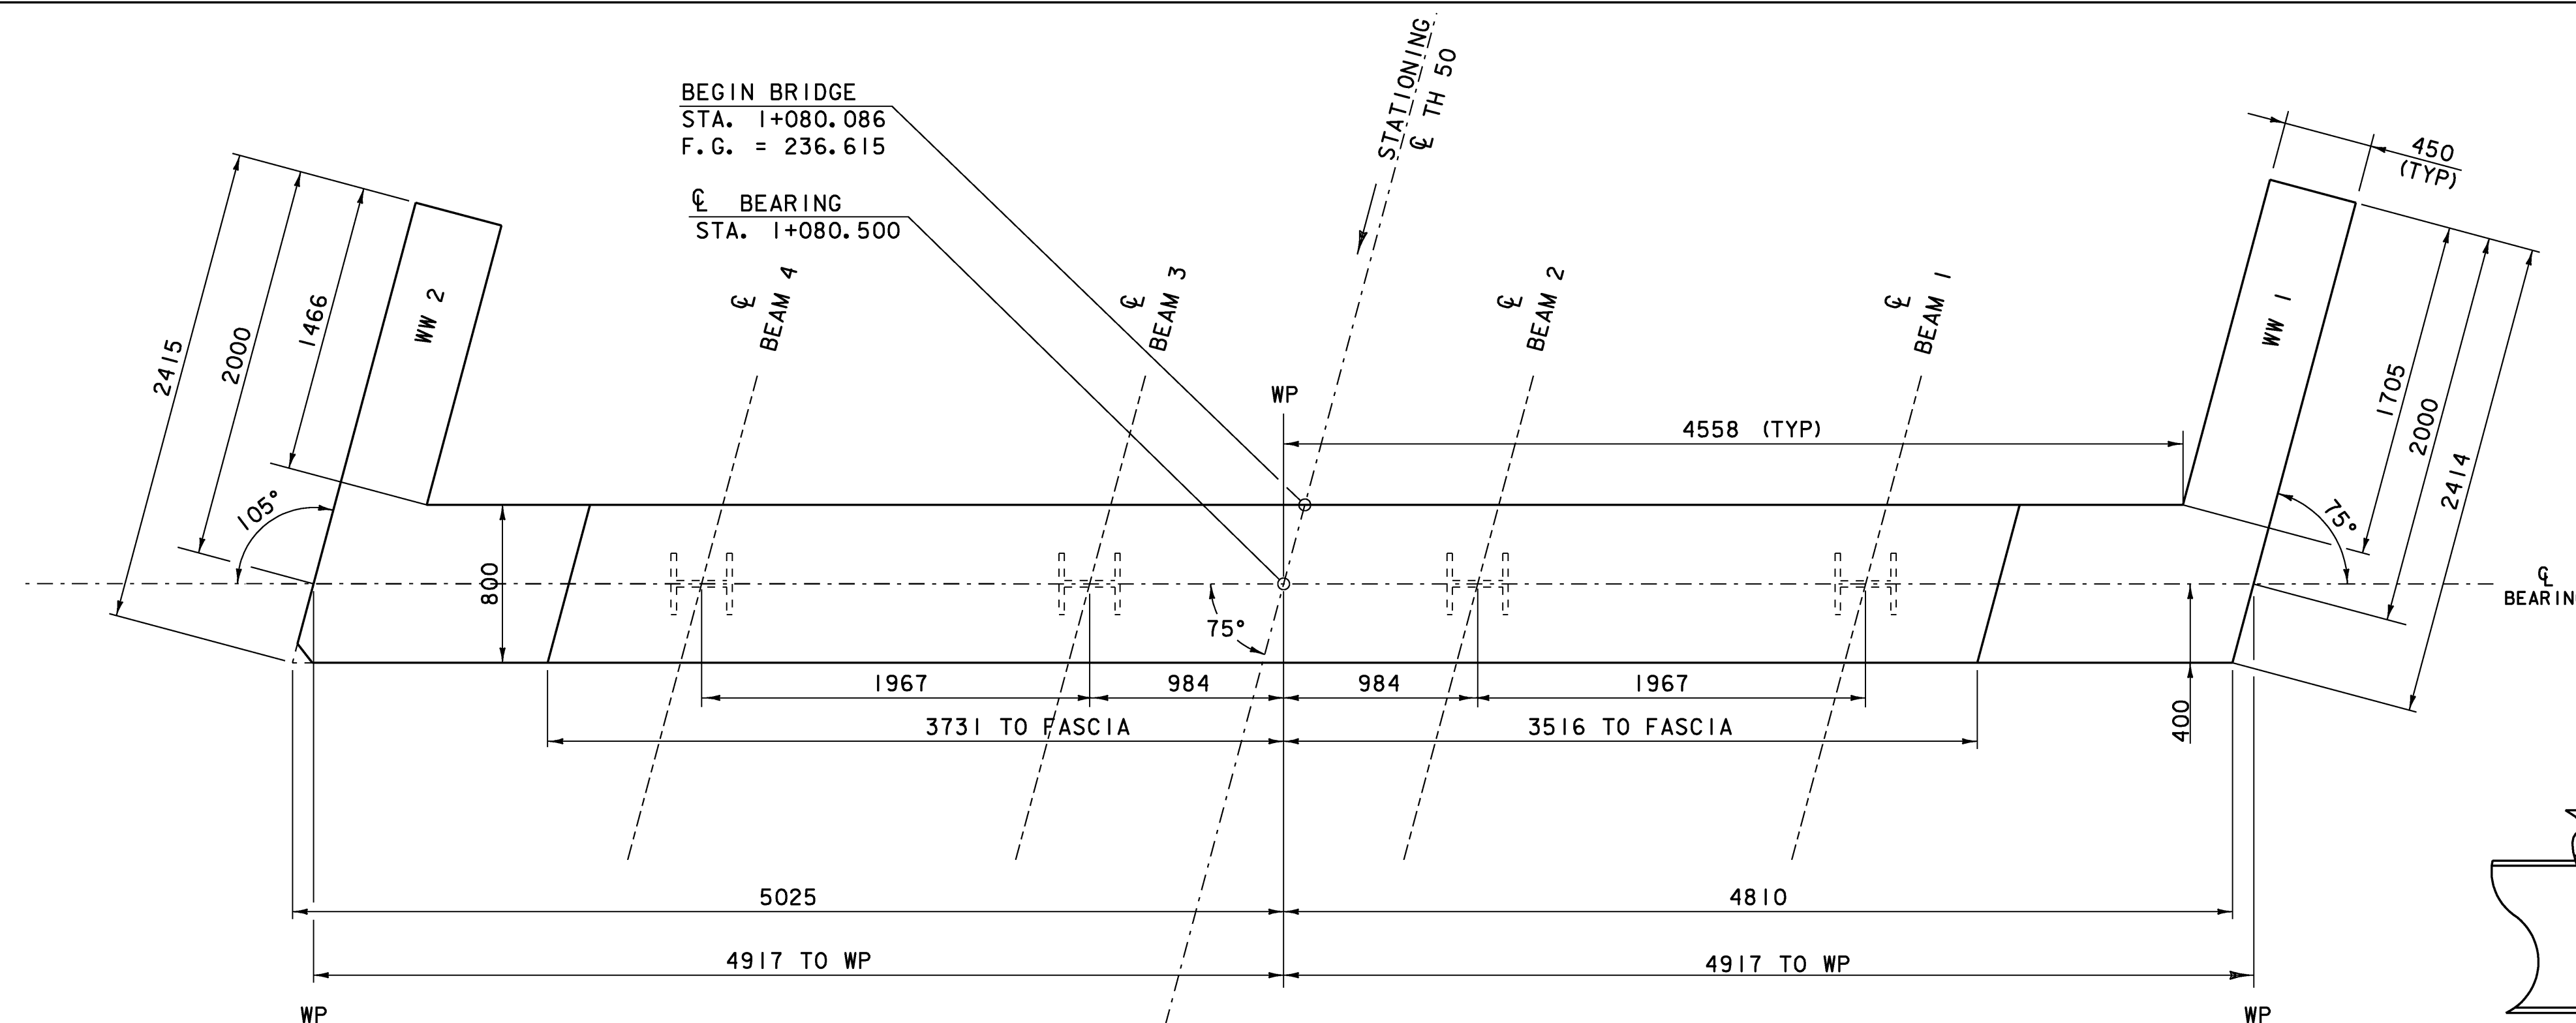

ABUTMENT #1 PLAN
(SCALE 1 : 25)

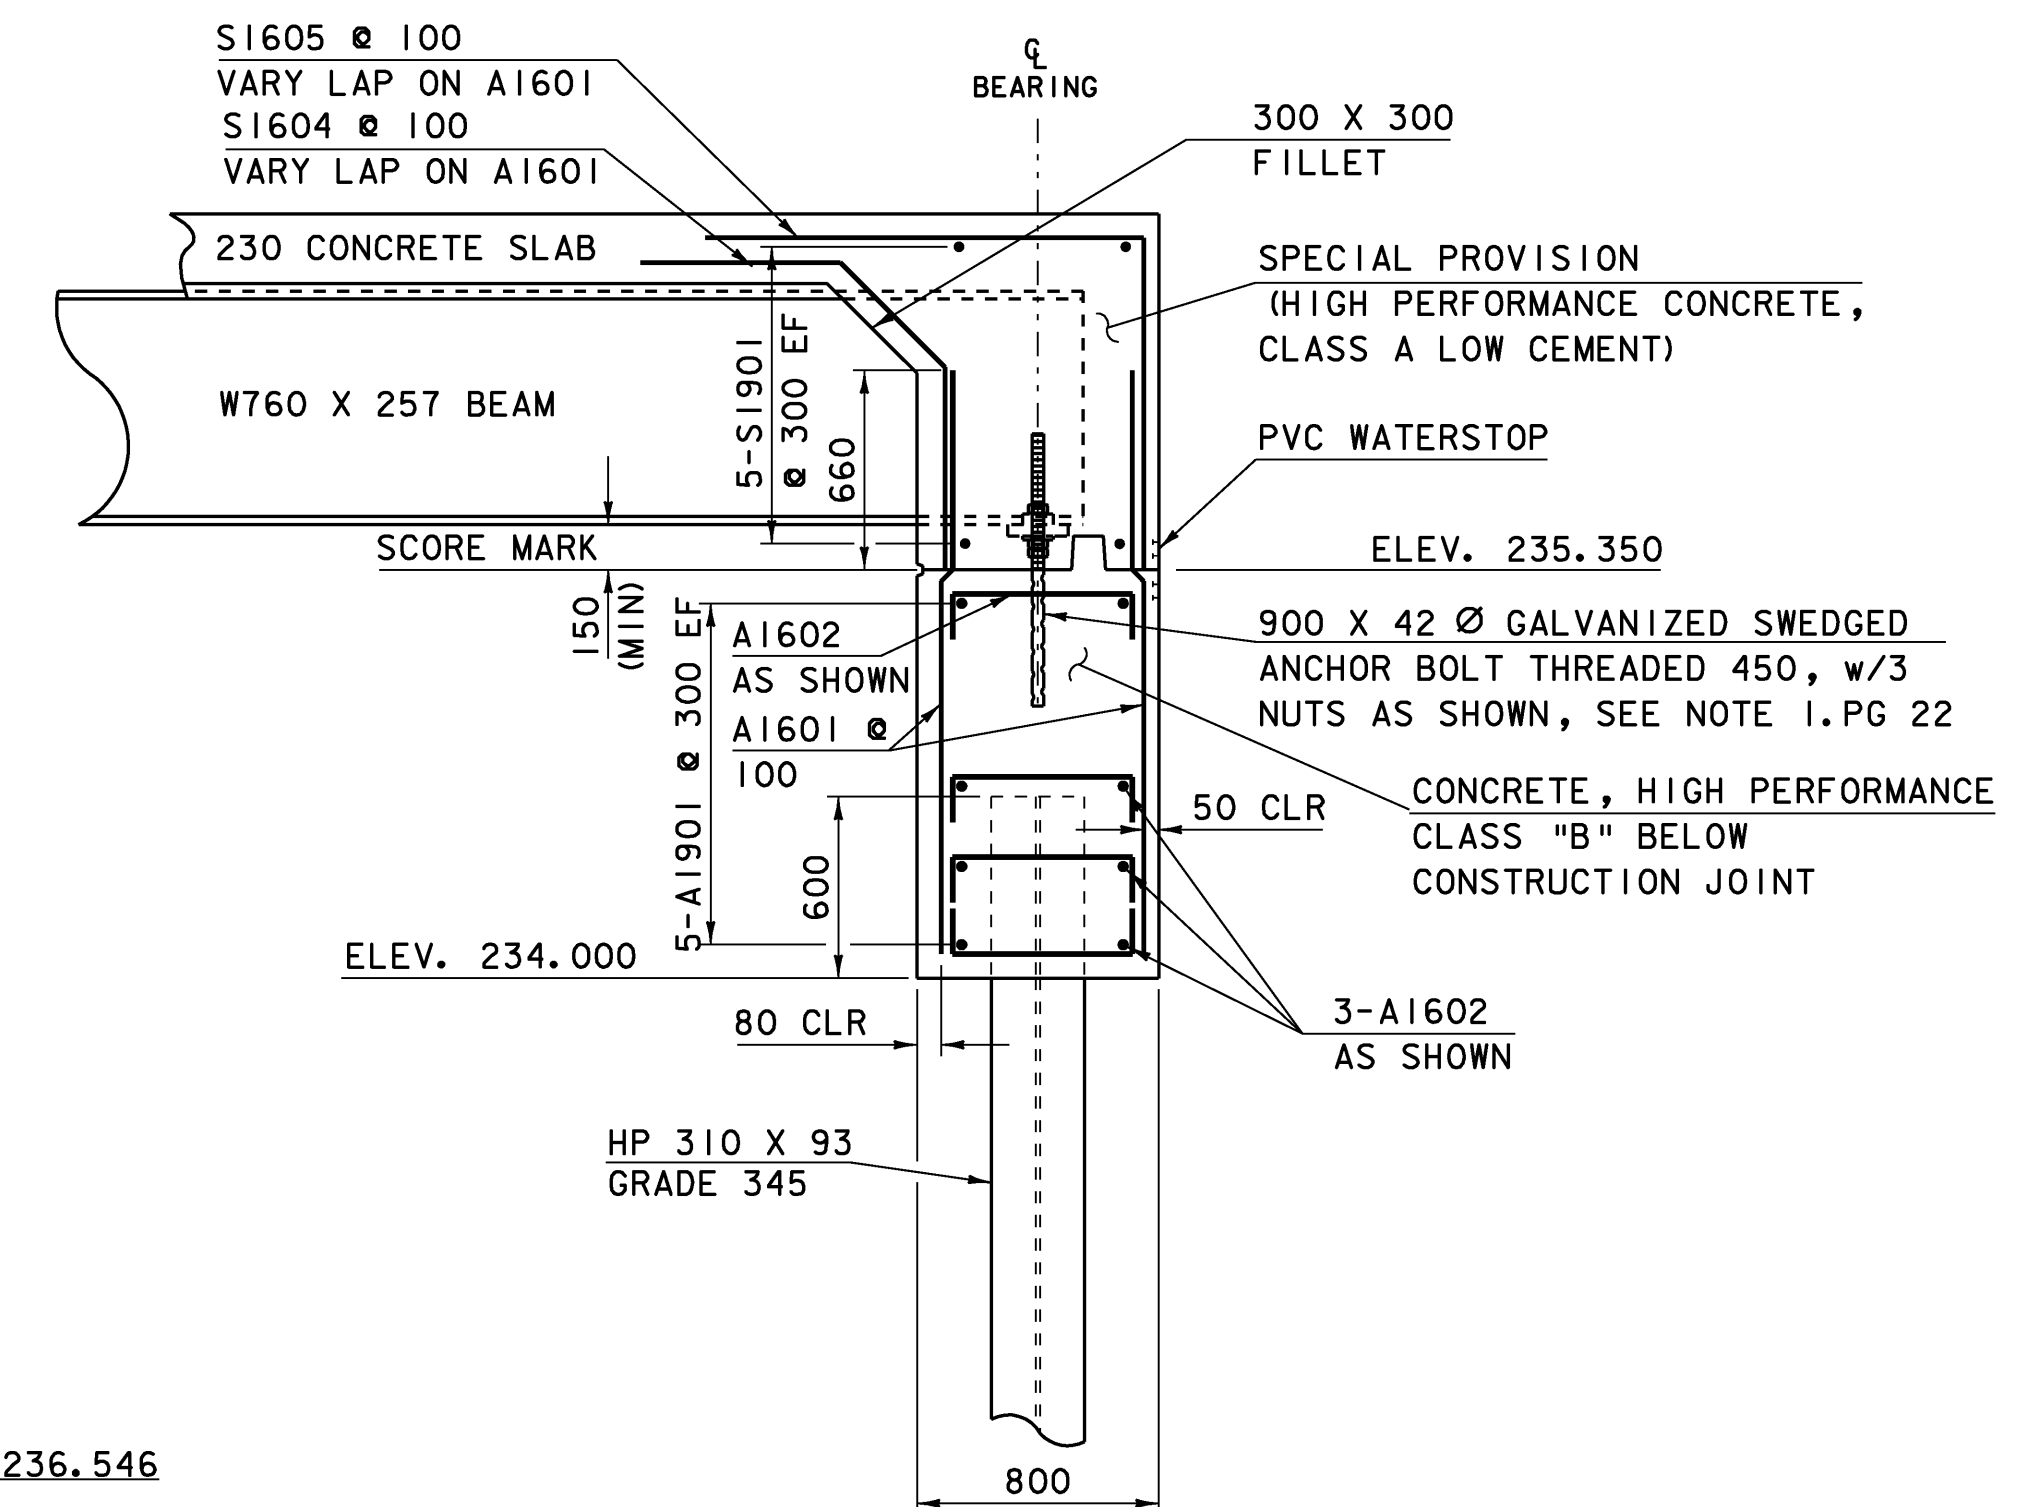


BRIDGE END DETAIL & ABUTMENT TYPICAL SECTION
SCALE: 1 : 25

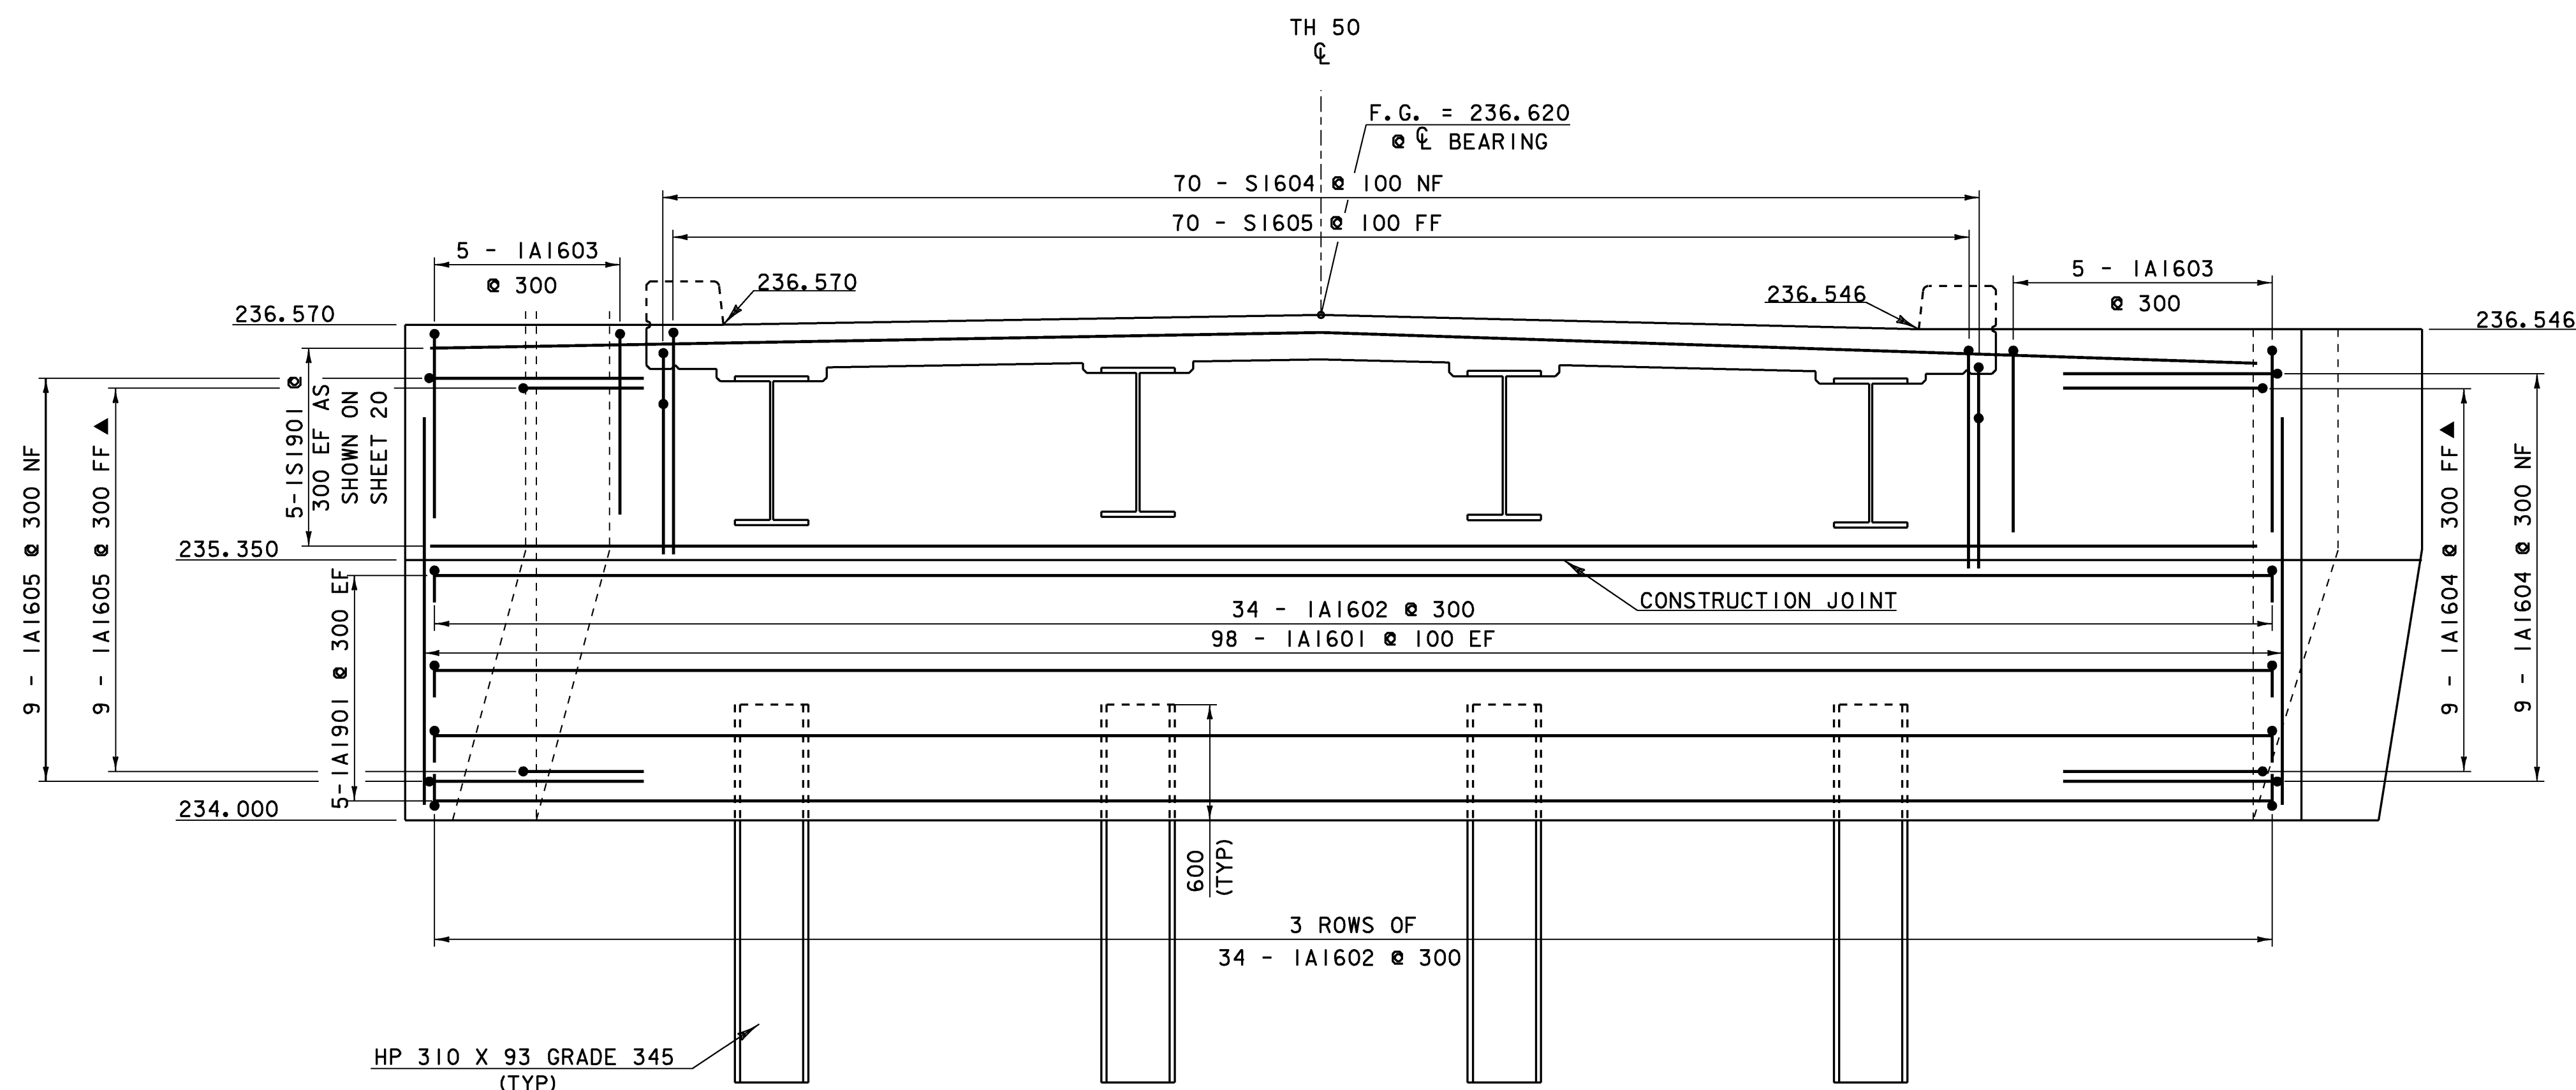

ABUTMENT #1 ELEVATION
(SCALE 1 : 25)

NOTE: ALL PILES SHALL BE CENTERED ALONG THE CENTERLINE OF BEARING WITH THE PILE WEB PARALLEL TO THE FACE OF THE ABUTMENT.

NOTE:
NF = NEAR FACE
FF = FAR FACE
EF = EACH FACE
▲ = CUT TO FIT IN FIELD
80 CLR. UNLESS OTHERWISE SPECIFIED ON THE PLANS.
ALL LAPS SHALL BE 660 UNLESS NOTED OTHERWISE
ALL REINFORCING STEEL SHALL BE EPOXY COATED.

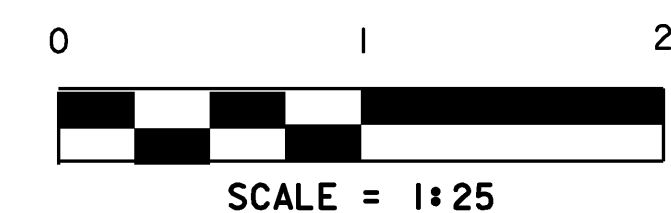

PROJECT: CORINTH	PROJECT NO.: STP BRO 1447 (22) (RE-ADVERTISED)
DESIGN FILE NAME: sj042sub.dgn IPARM FILE NAME: sj042a1.i DESIGNED BY: H.I. SALLS SQUAD LEADER: C.P. WILLIAMS ABUTMENT #1 PLAN & ELEVATION	PLOT DATE: 16-JUL-2008 DRAWN BY: H.I. SALLS CHECKED BY: R.S. YOUNG SHEET: 24 OF 42