


DECK REINFORCING PLAN


SCALE 1/4" = 1'-0"
 1 0 2 4 6

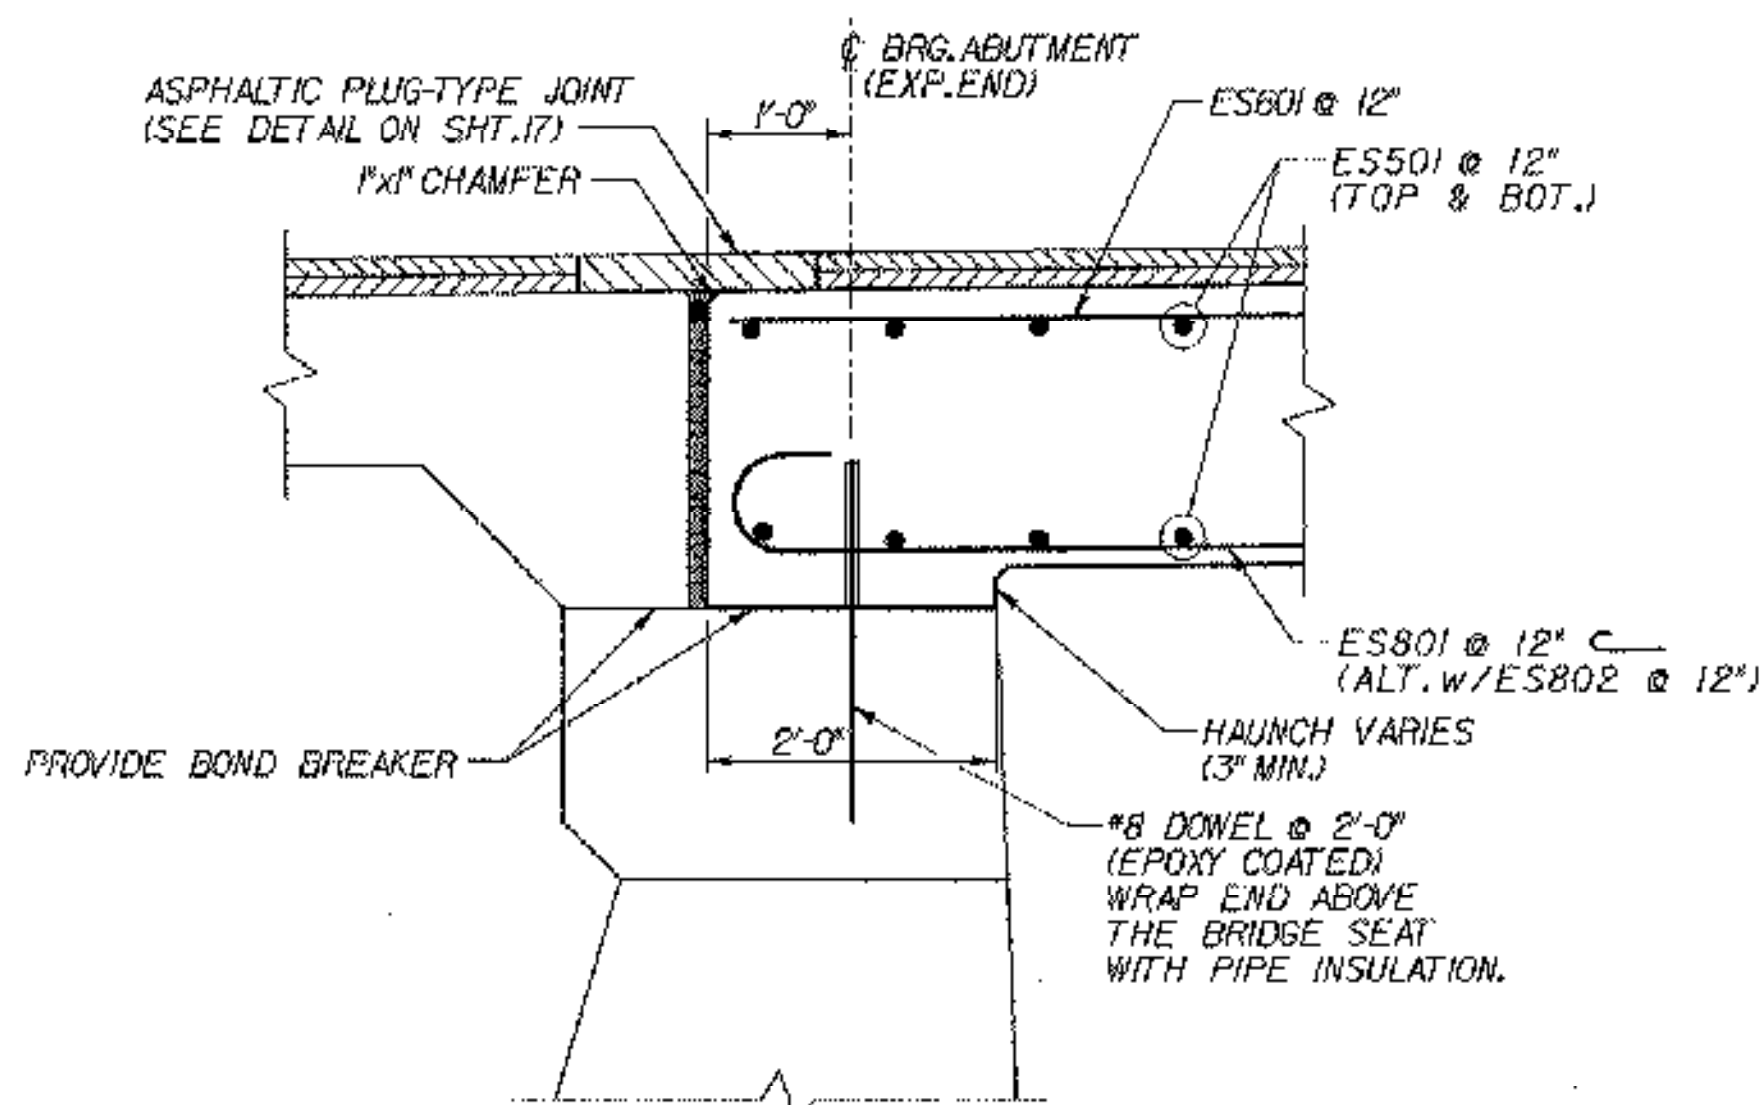

SECTION A-A


(ABUTMENT NO. 2 SIMILAR)

SCALE 3/4" = 1'-0"

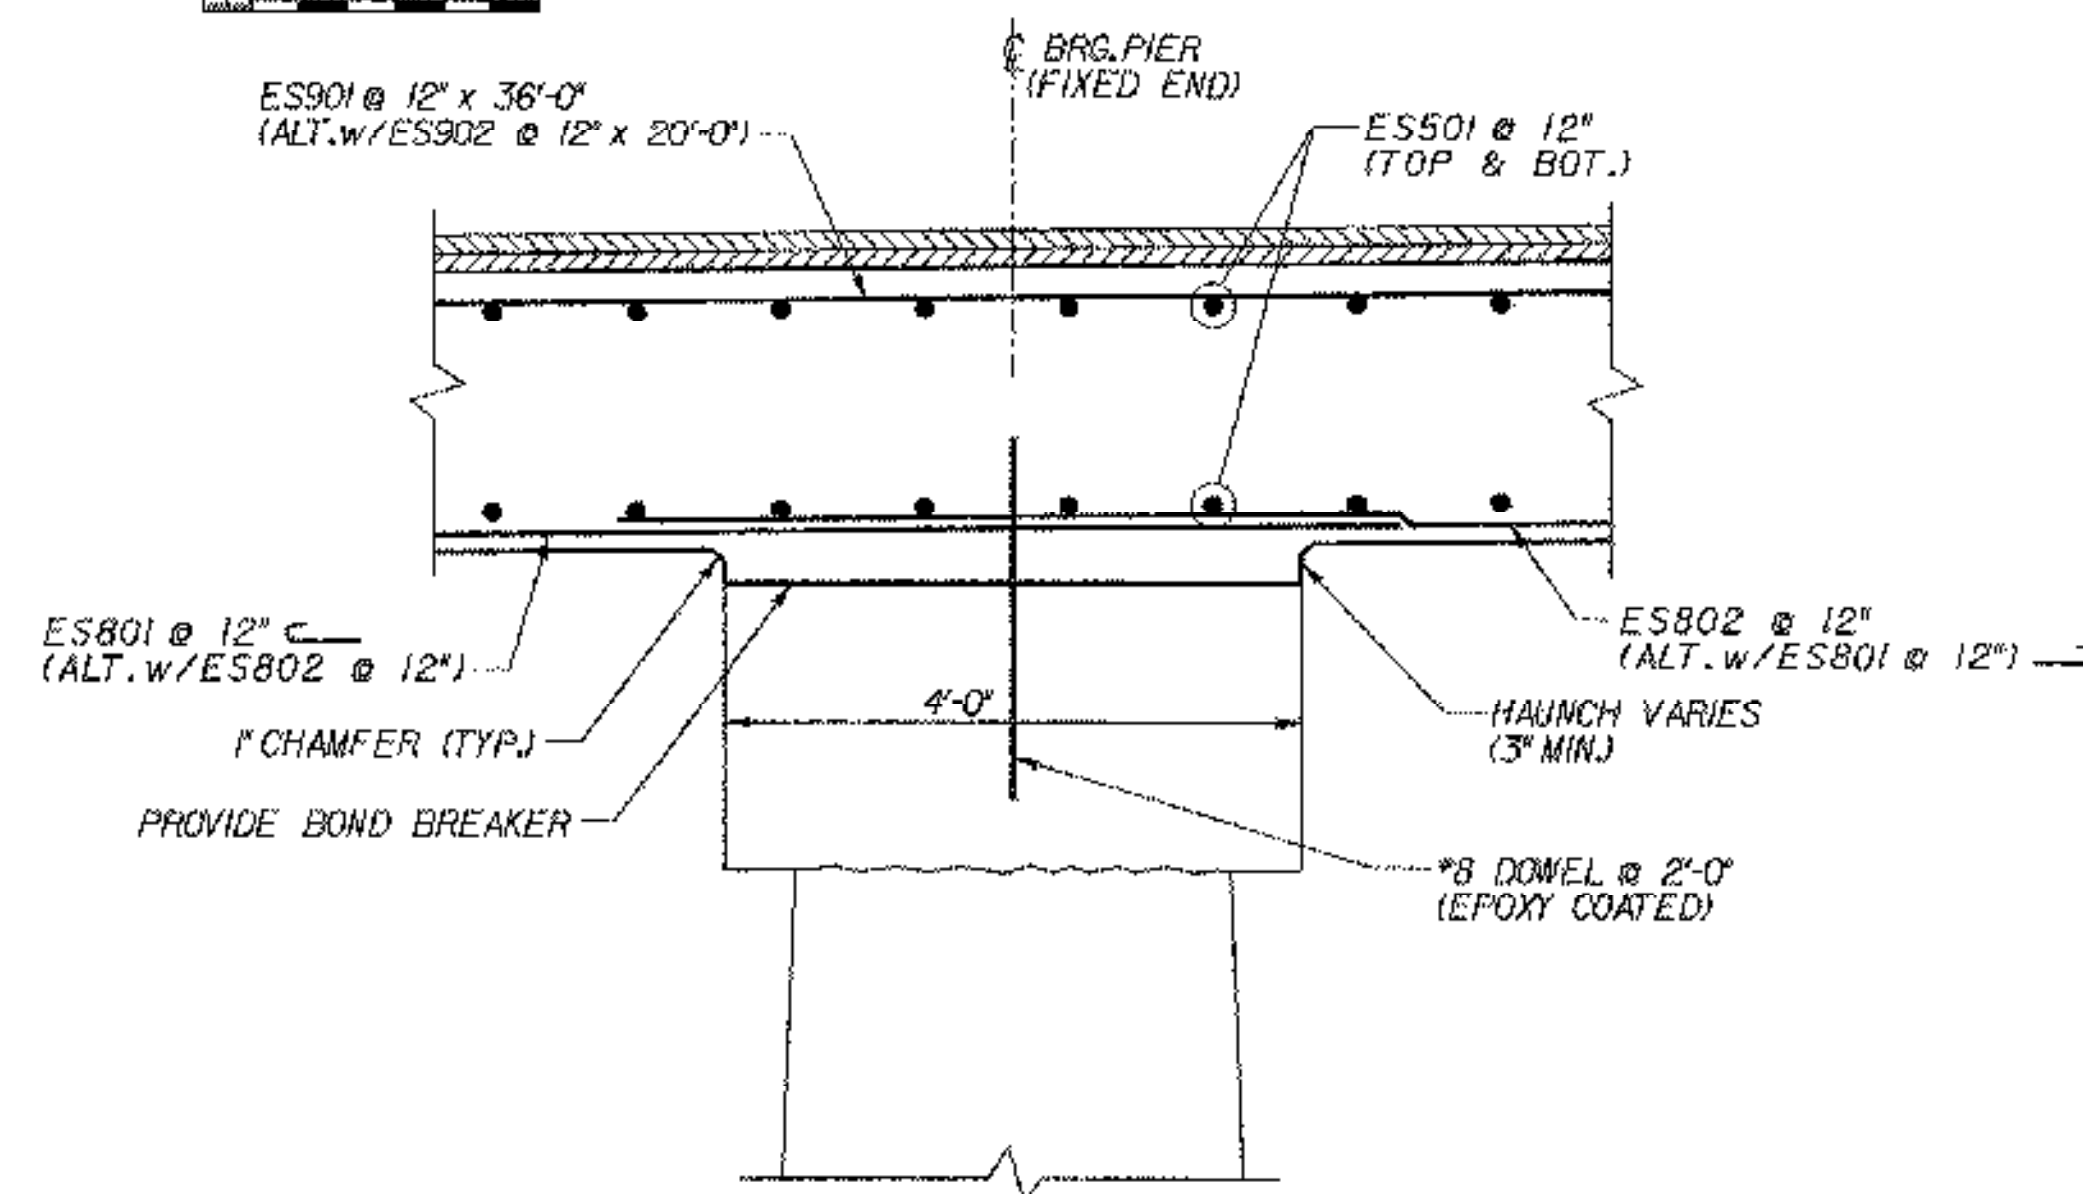

SECTION B-B

SCALE 3/4" = 1'-0"

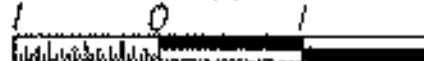

**STATE OF VERMONT
 AGENCY OF TRANSPORTATION**

Town Of	CORINTH	Bridge No.	10C
Highway No.	T.H.1	Log Sta.	
		Surv. Sta.	
TOWN HIGHWAY NO. 1 OVER WAITS RIVER			
DECK REINFORCING PLAN			
Designed By	S. BURBANK	Drawn By	A. THIBAUT
Checked By	M. CHENETTE	Date	05/03
		Bridge Design Supervisor	M. CHENETTE
		Date	05/03
PROJECT	CORINTH	PROJECT NO.	TH2-9352
DH CAD Filename:	... \Cor-deck.dgn	Plot Date:	05/07/2003
Bridge Sheet No.		Sheet	16 of 28

