
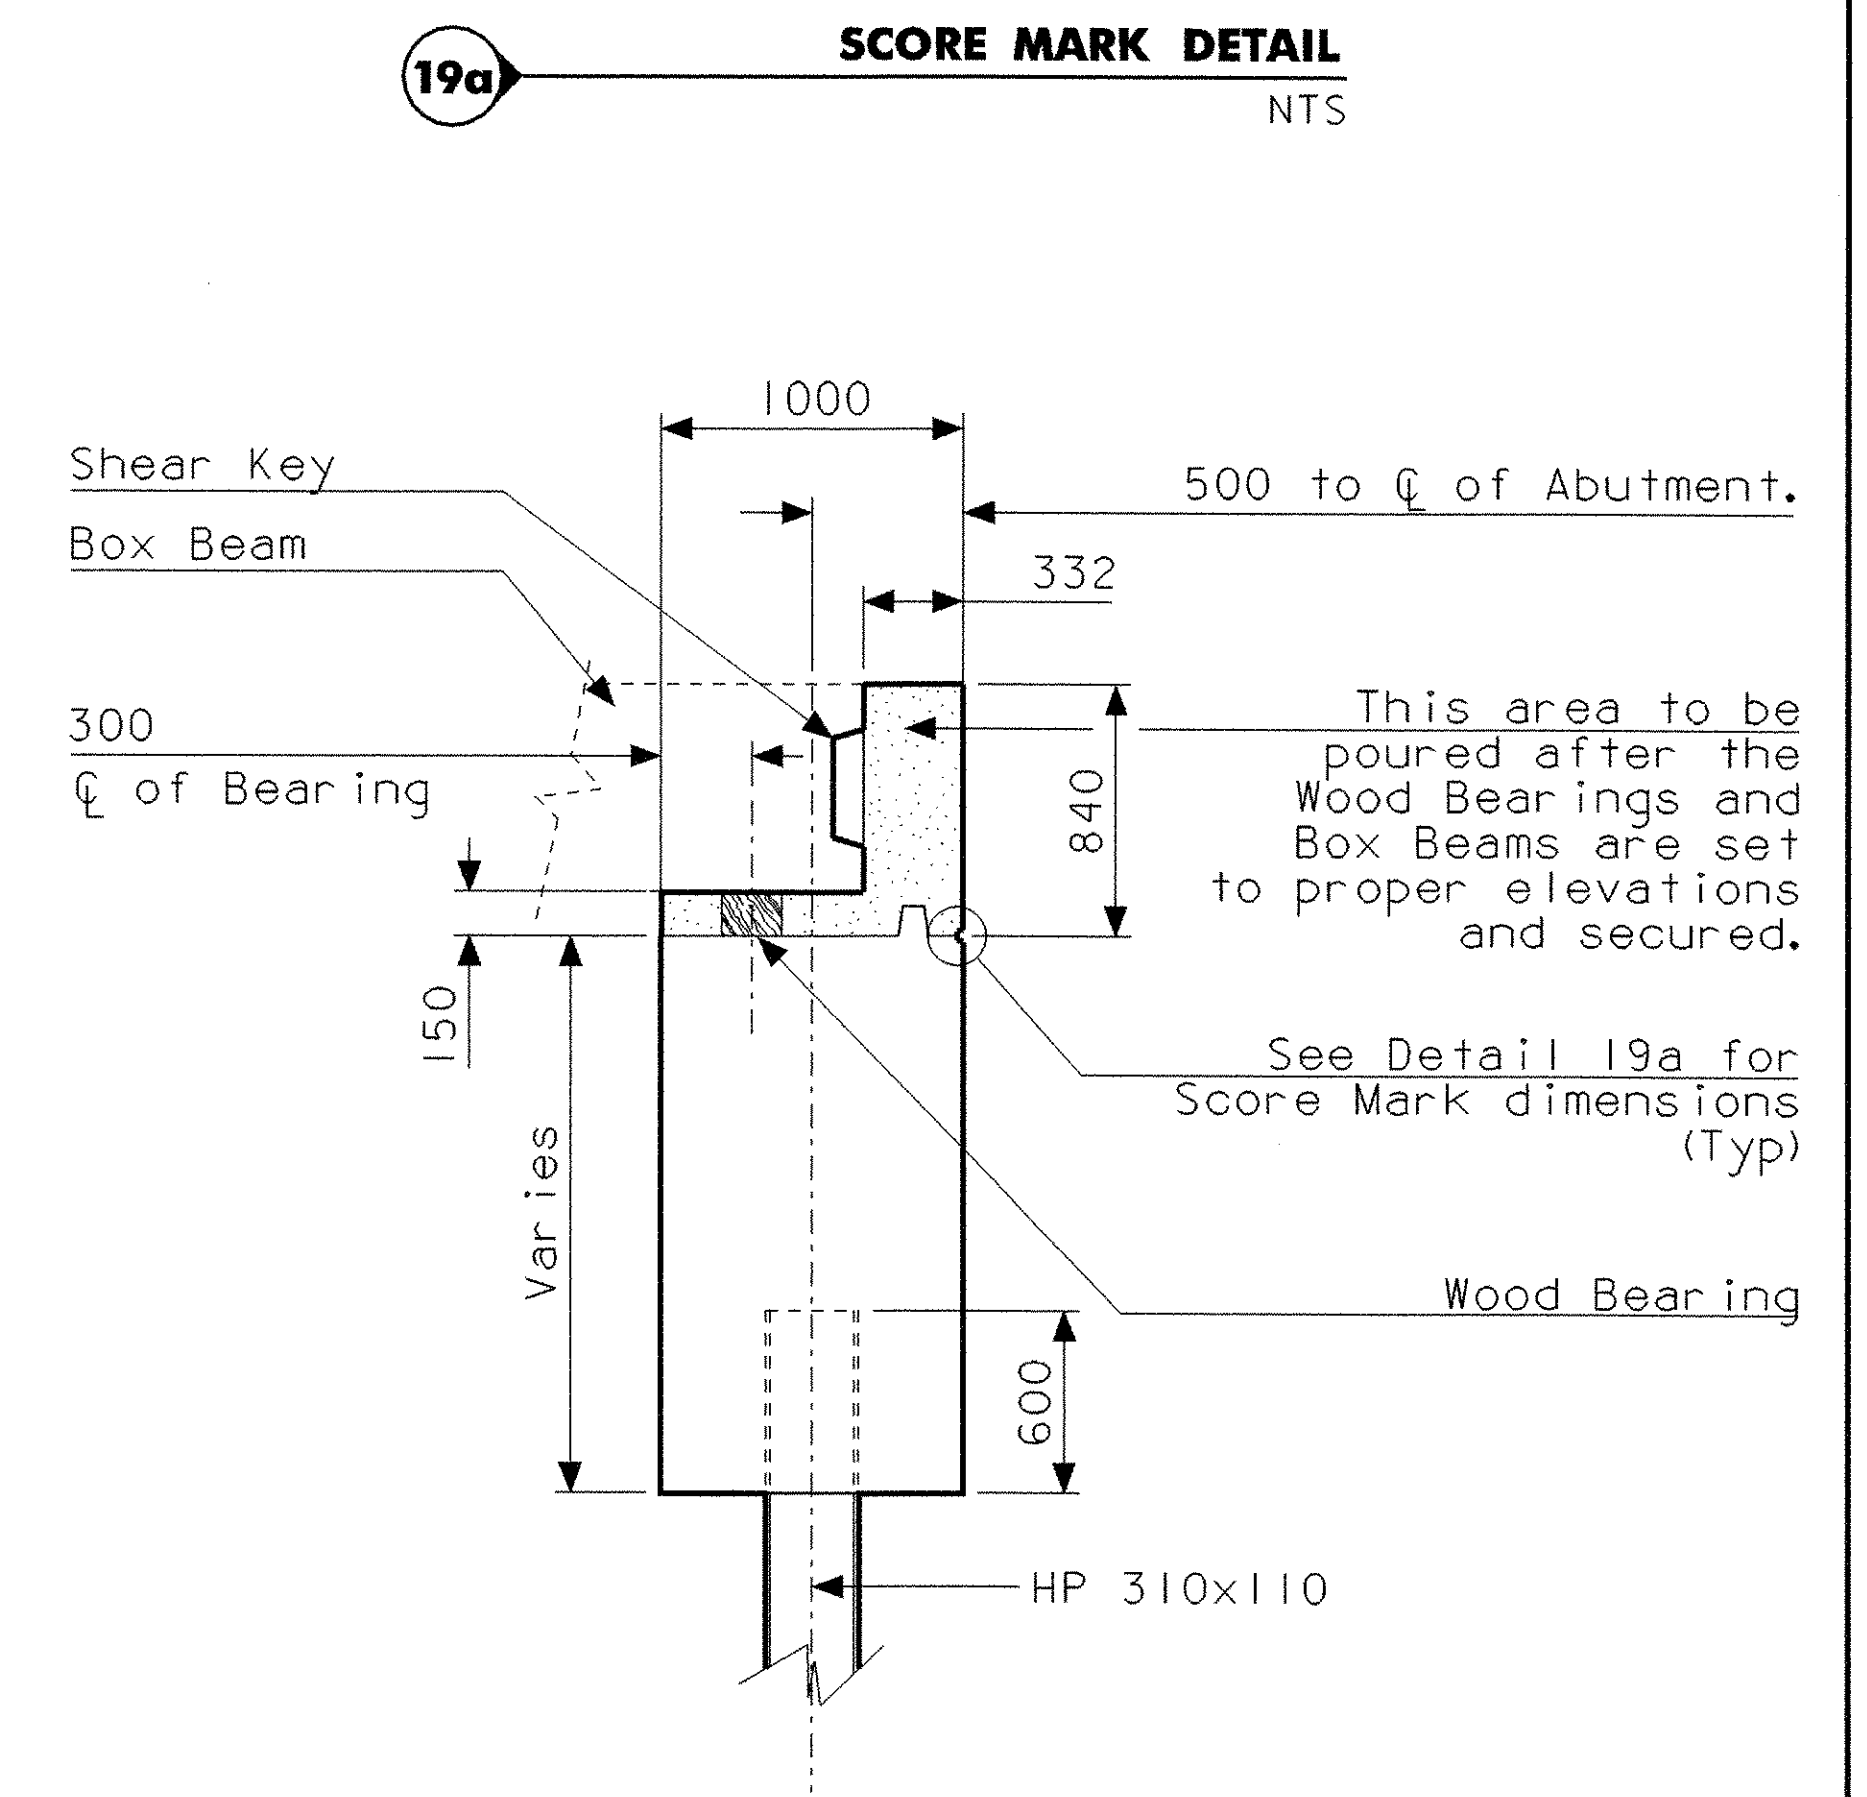


PLAN VIEW ABUTMENT #1


SCALE 1:250

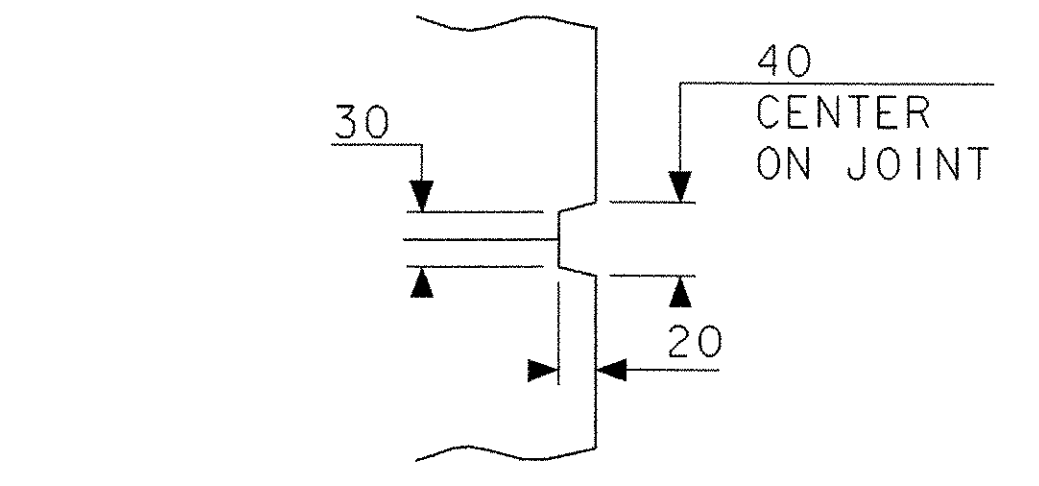

ABUTMENT TYPICAL

SCALE 1:250

17

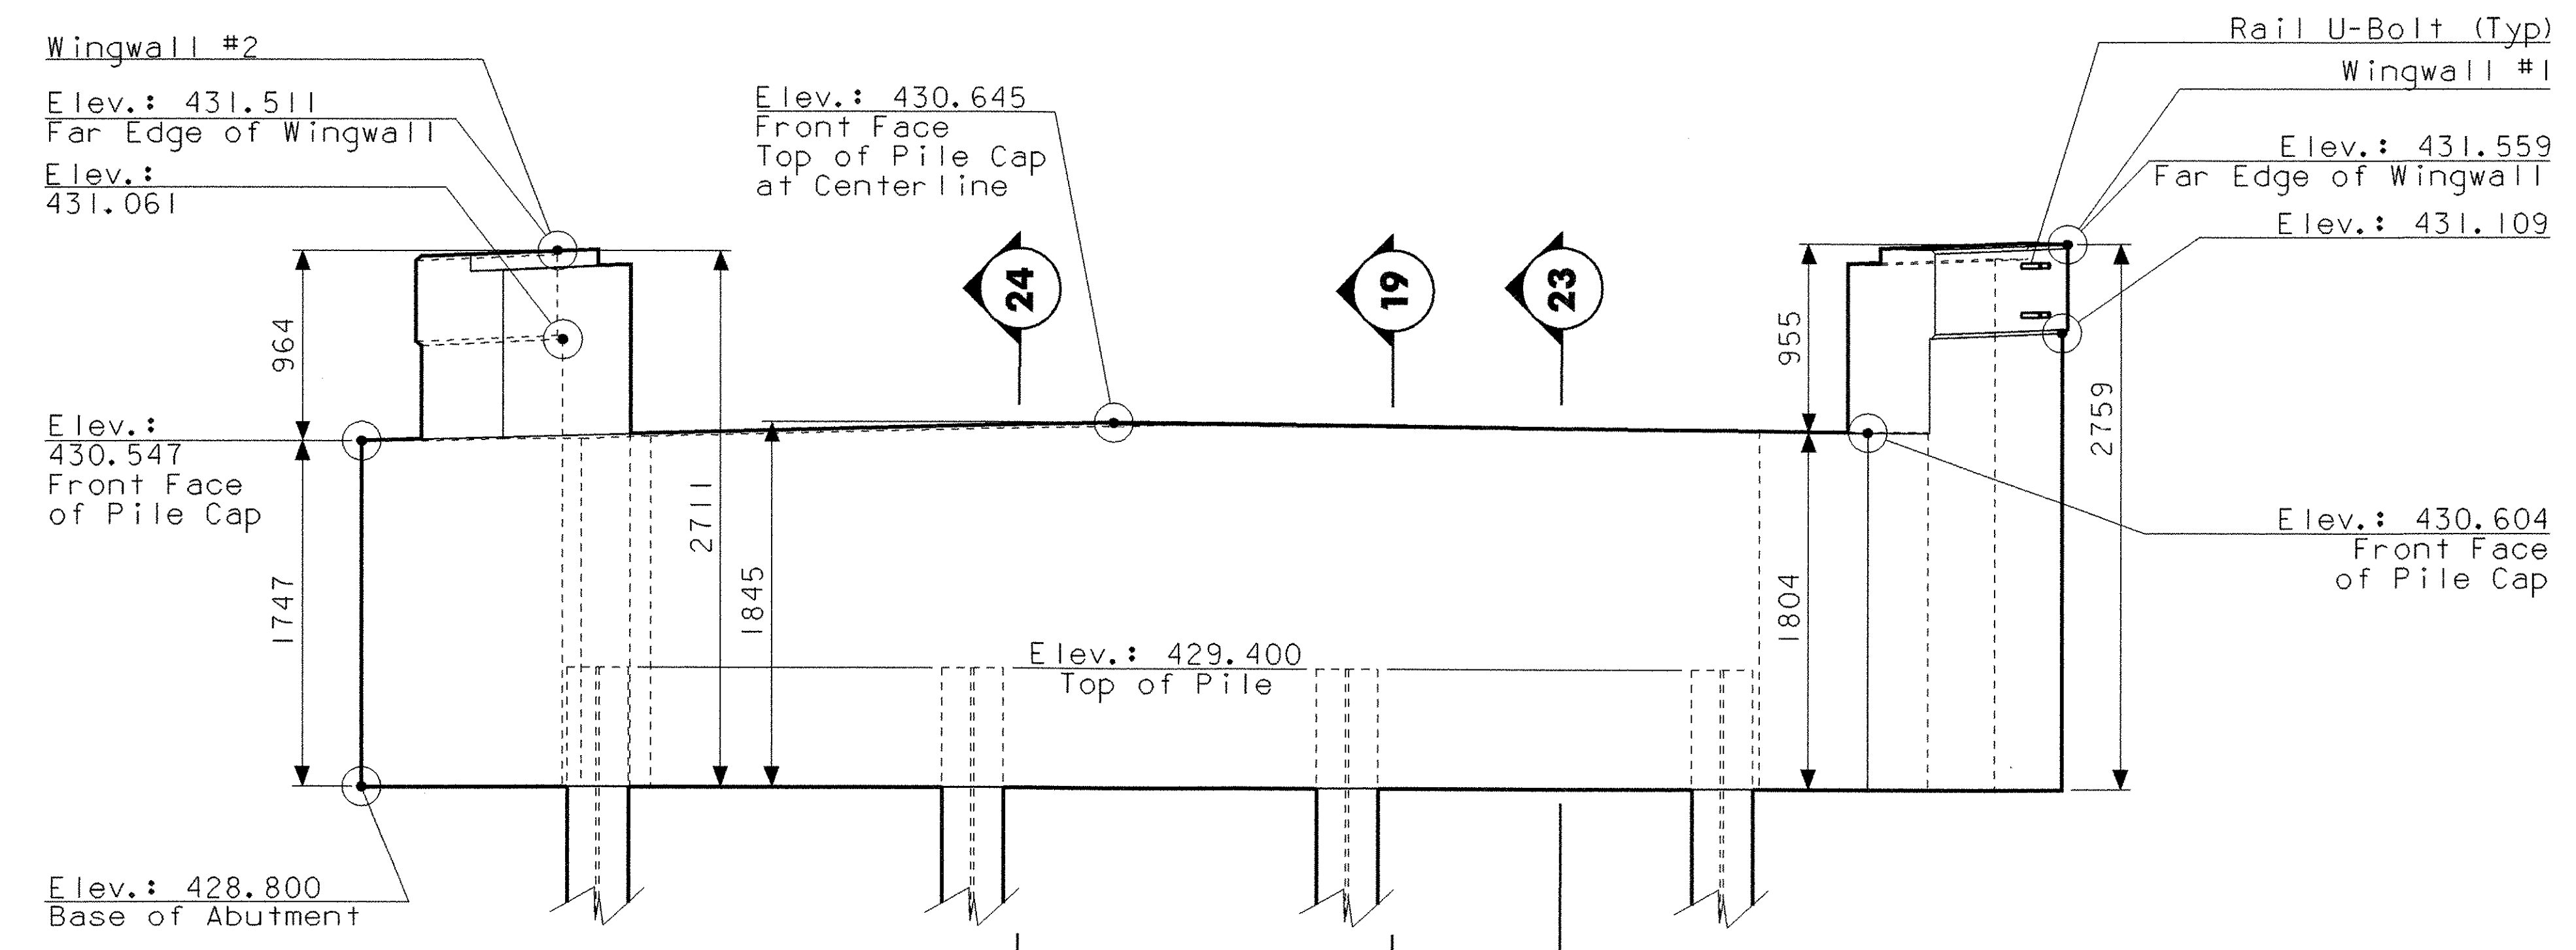

ELEVATION ABUTMENT #1

SCALE 1:250

18

ABUTMENT #1 PLAN AND LAYOUT

PROJECT NAME:	Charleston	PLOT DATE:	13-APR-2006
PROJECT NUMBER:	BRO 149 (22)	DRAWN BY:	G. COLGROVE
FILE NAME:	93J051/STR./s105labt.dgn	CHECKED BY:	S. SCRIBNER
PROJECT MANAGER:	M. EVANS-MONGEON	SHEET	34 OF 50
DESIGNED BY:	G. COLGROVE		
IPARM:	s105labt.l		