



PLACE THE TOP OF THE BED WITHIN THE TOP 1/3RD OF THE SLOPE.

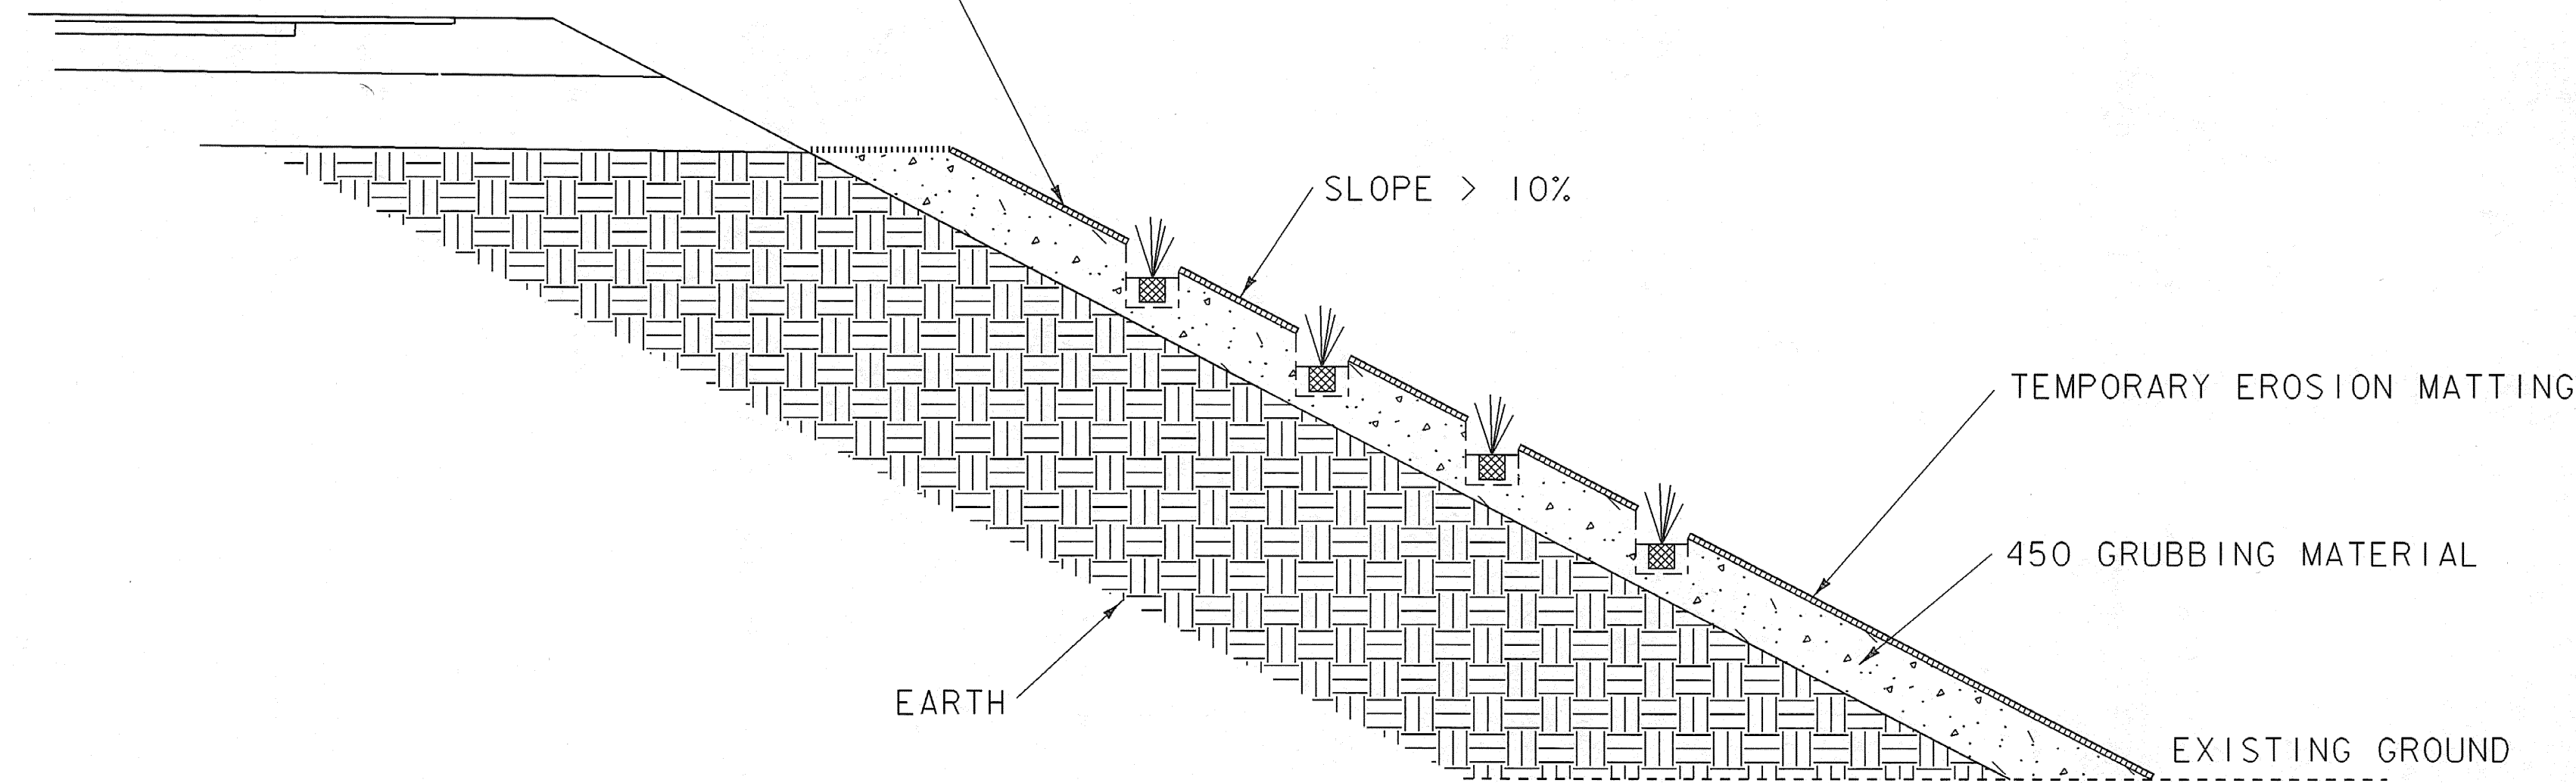


SHRUB AND SAPLING TREE BED ON EARTH SLOPE CROSS SECTION

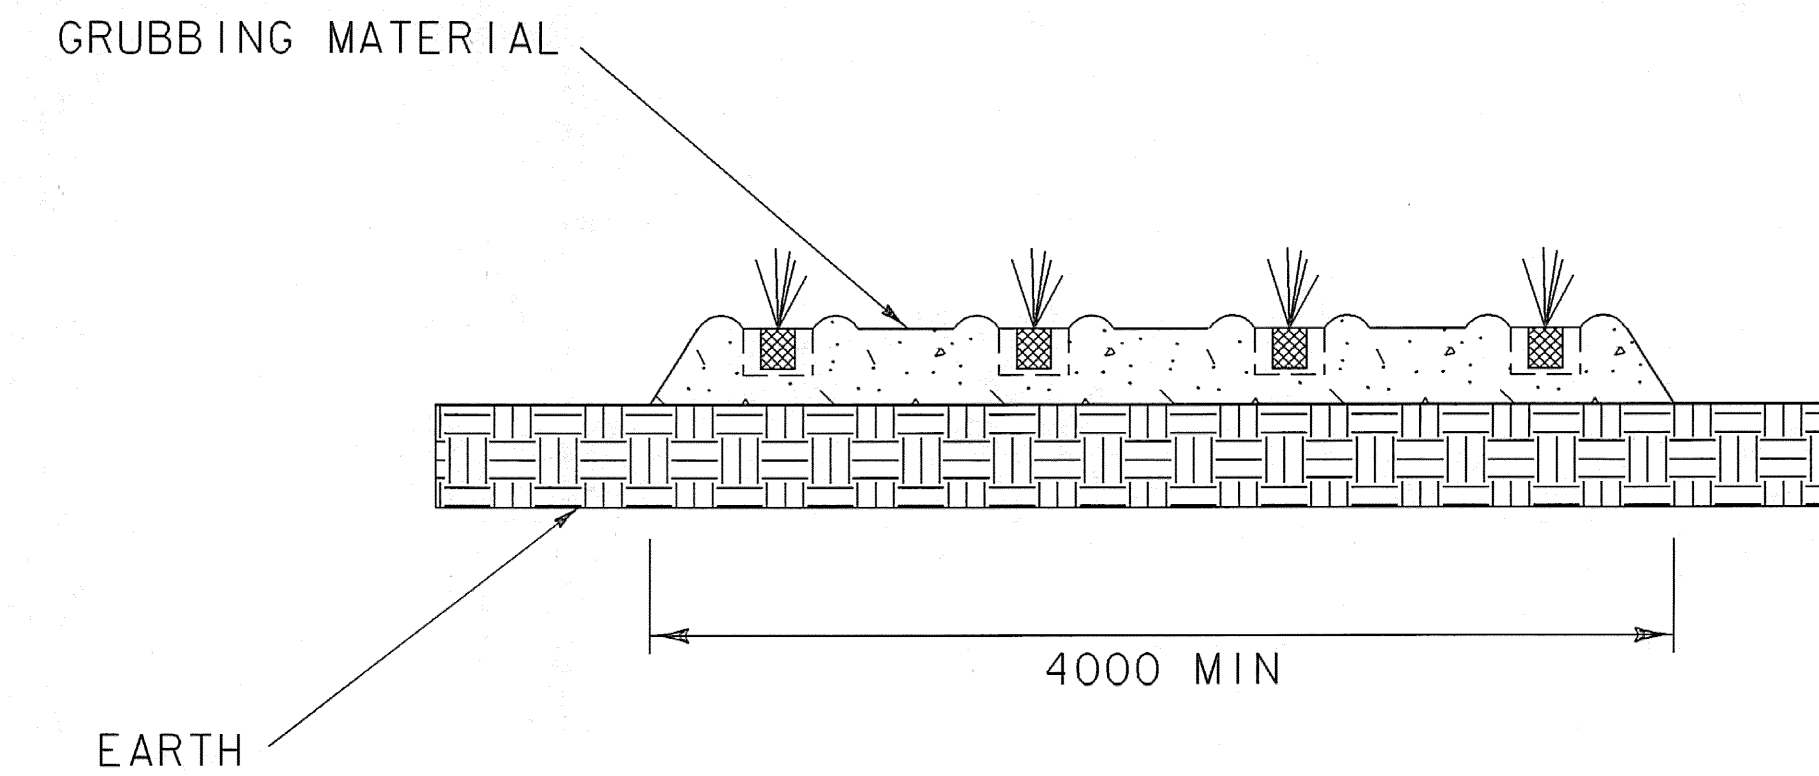


SHRUB AND SAPLING TREE BED ON FLAT CROSS SECTION

50 BARK MULCH TAPER AT BASE AS SHOWN. (TYP)

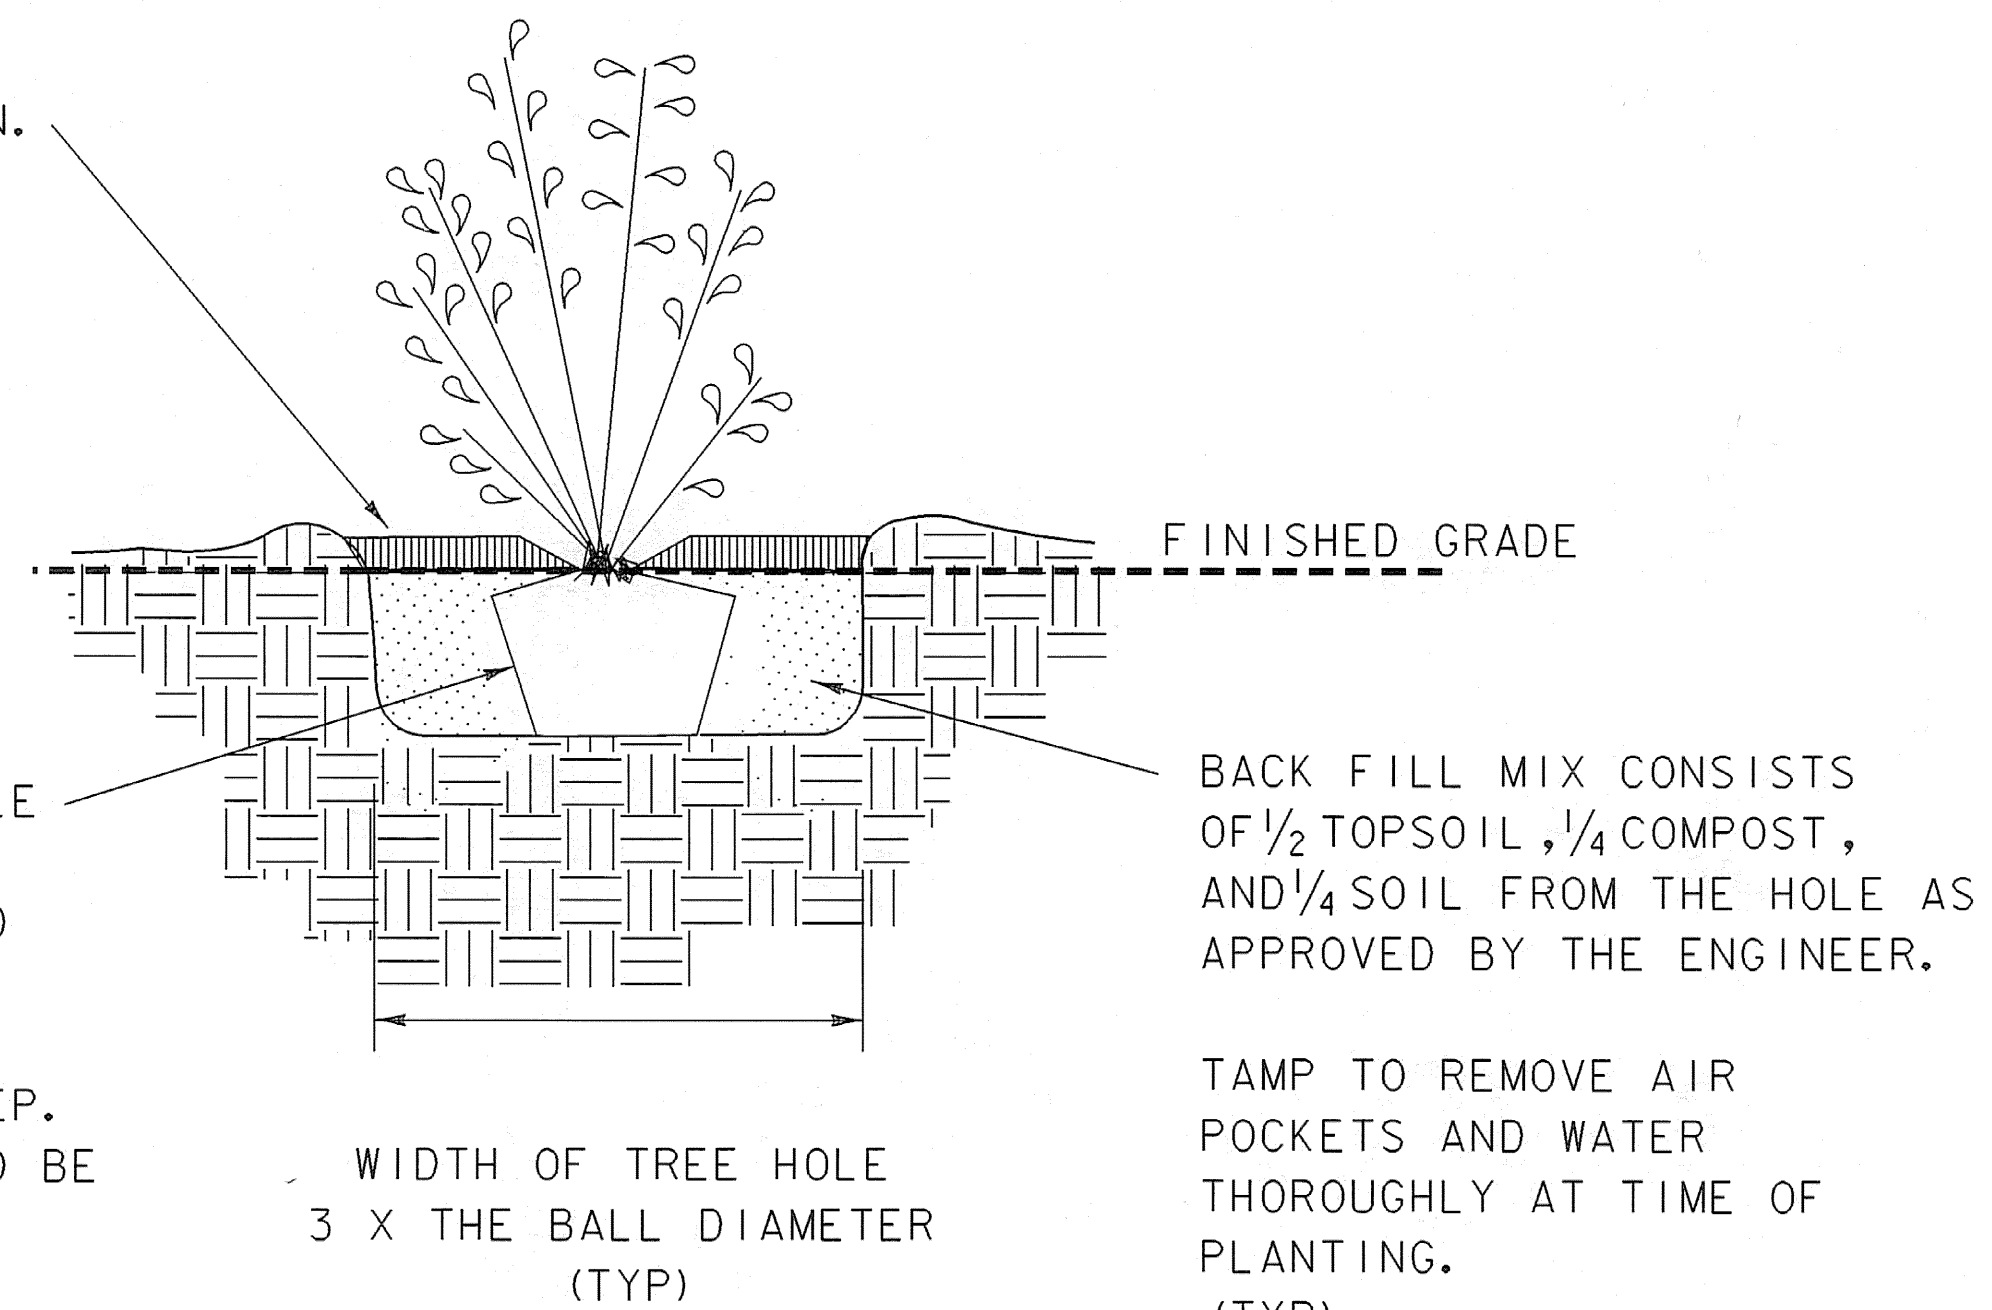

SHRUB AND SAPLING TREE PLANTING DETAIL

FORM SAUCER WITH A LEVEL 75 HIGH BY 75 WIDE CONTINUOUS RIM. (TYP)

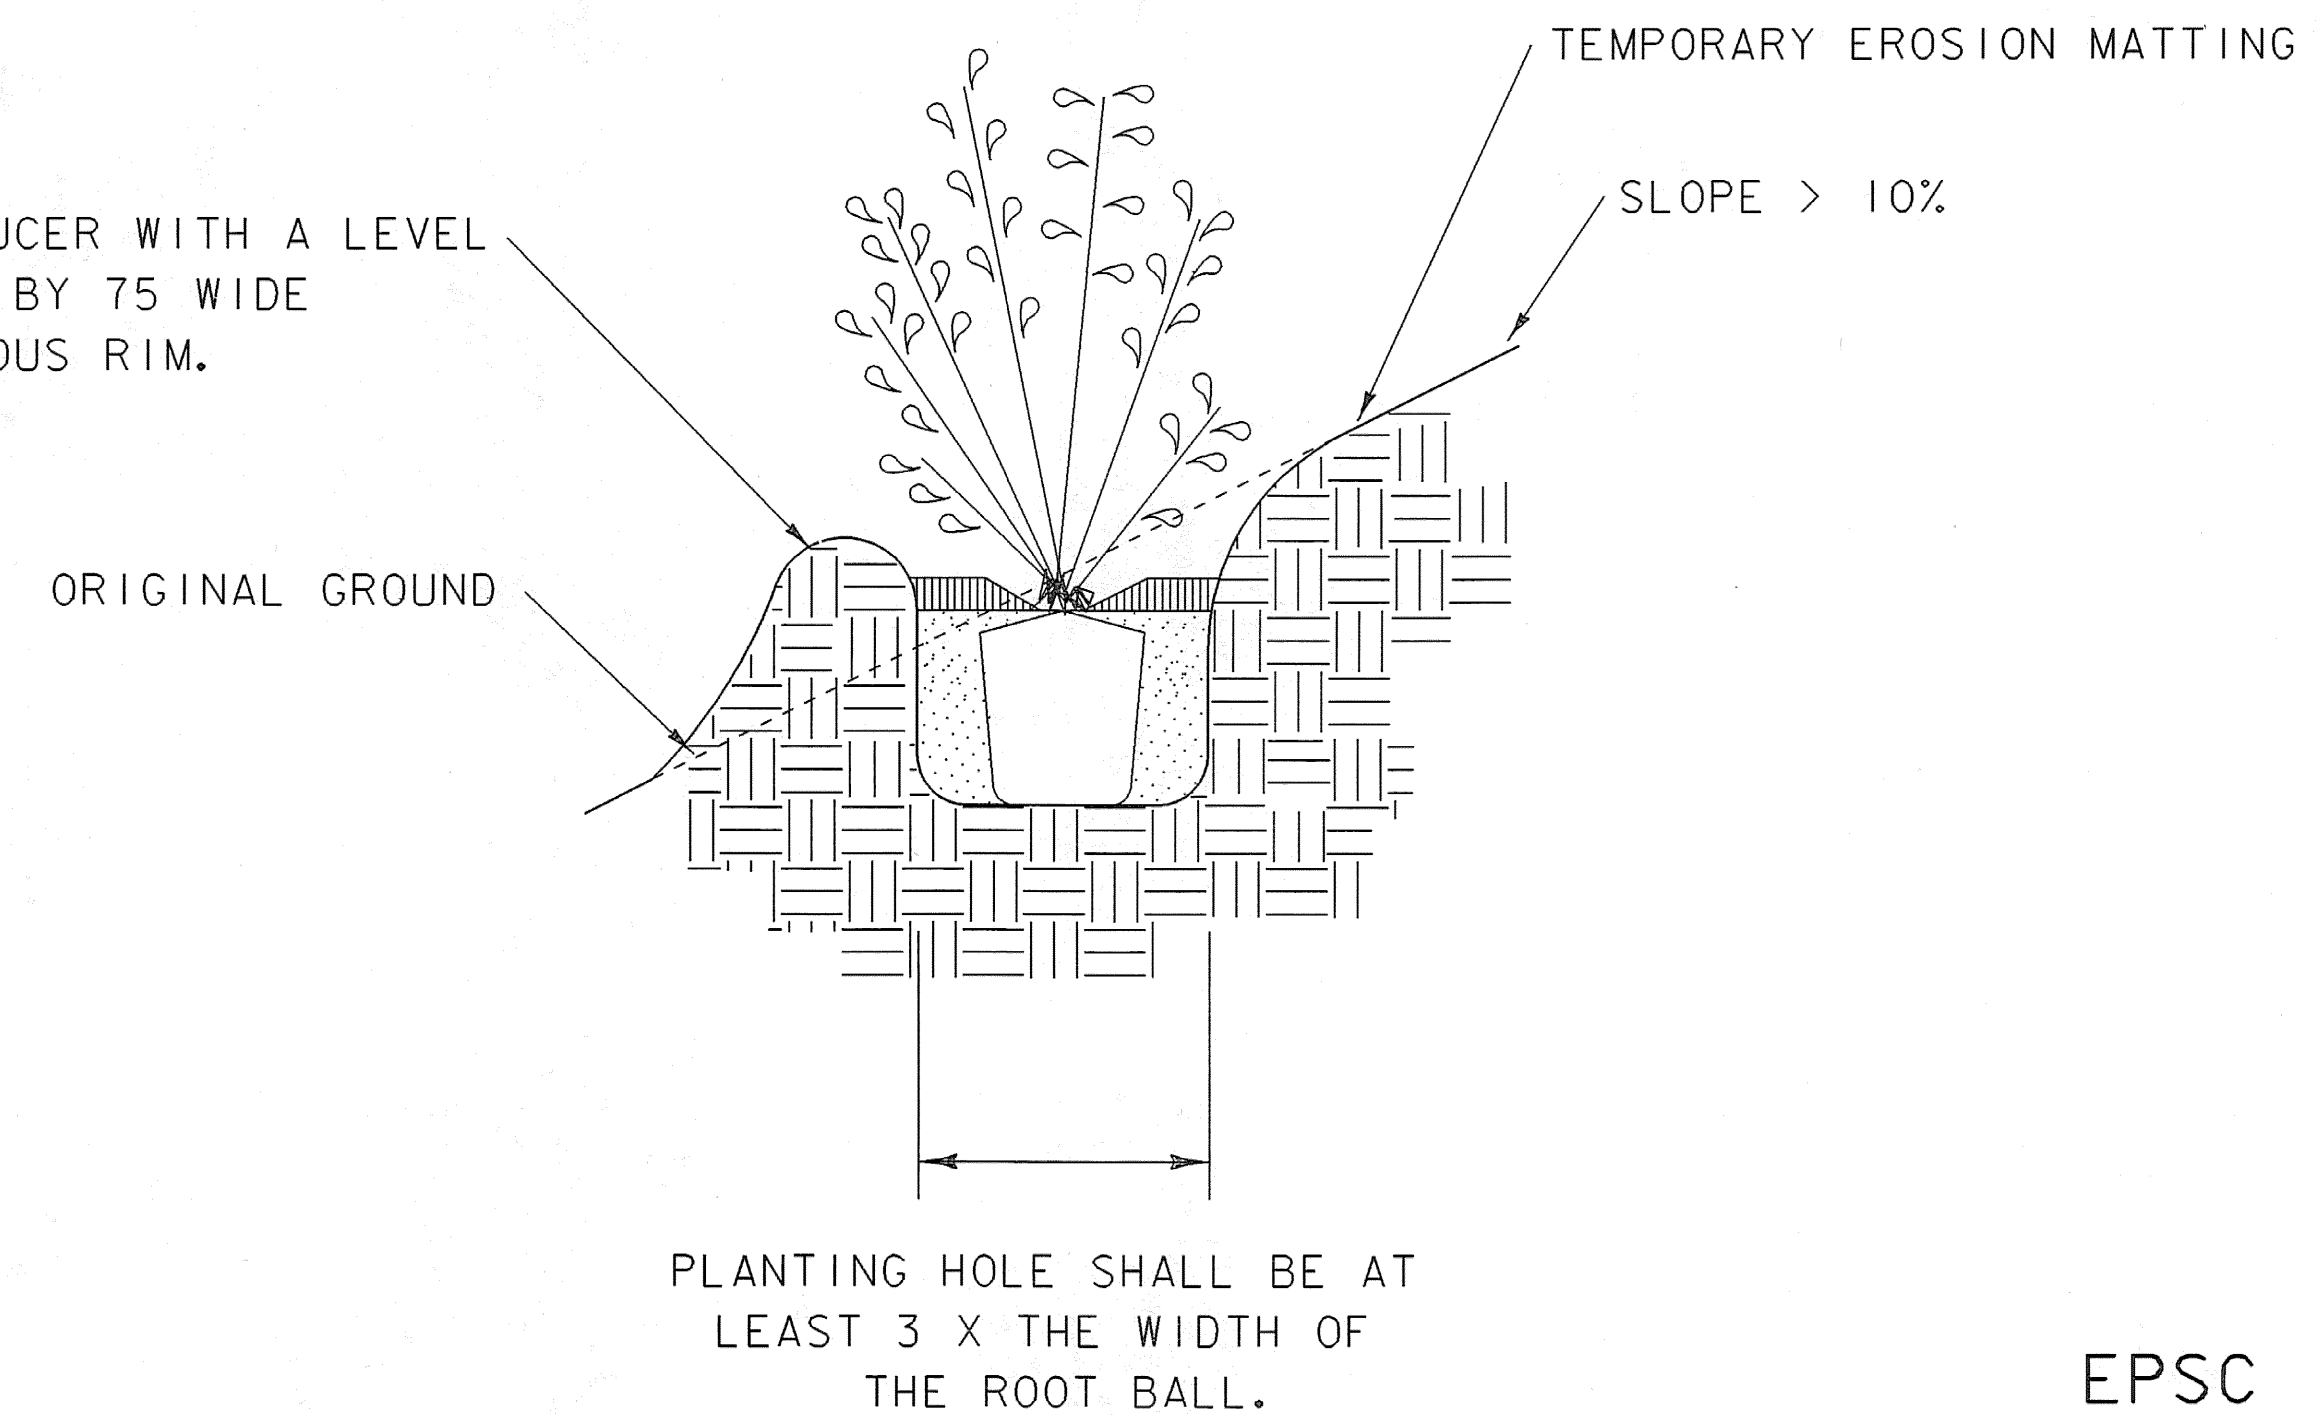

SHRUB AND SAPLING TREE ON SLOPE PLANTING DETAIL

EPSC LANDSCAPE DETAILS 2

PROJECT NAME: GUILFORD  
PROJECT NUMBER: BRO 1442 (24)

FILE NAME: sj076e09.1  
PROJECT LEADER: R. WHITCOMB  
DESIGNED BY: T. LACKEY  
94j076\str\sj076ero.dgn

PLOT DATE: 15-APR-2008  
DRAWN BY: T. LACKEY  
CHECKED BY: J. PERRIGO  
SHEET 34 OF 59