
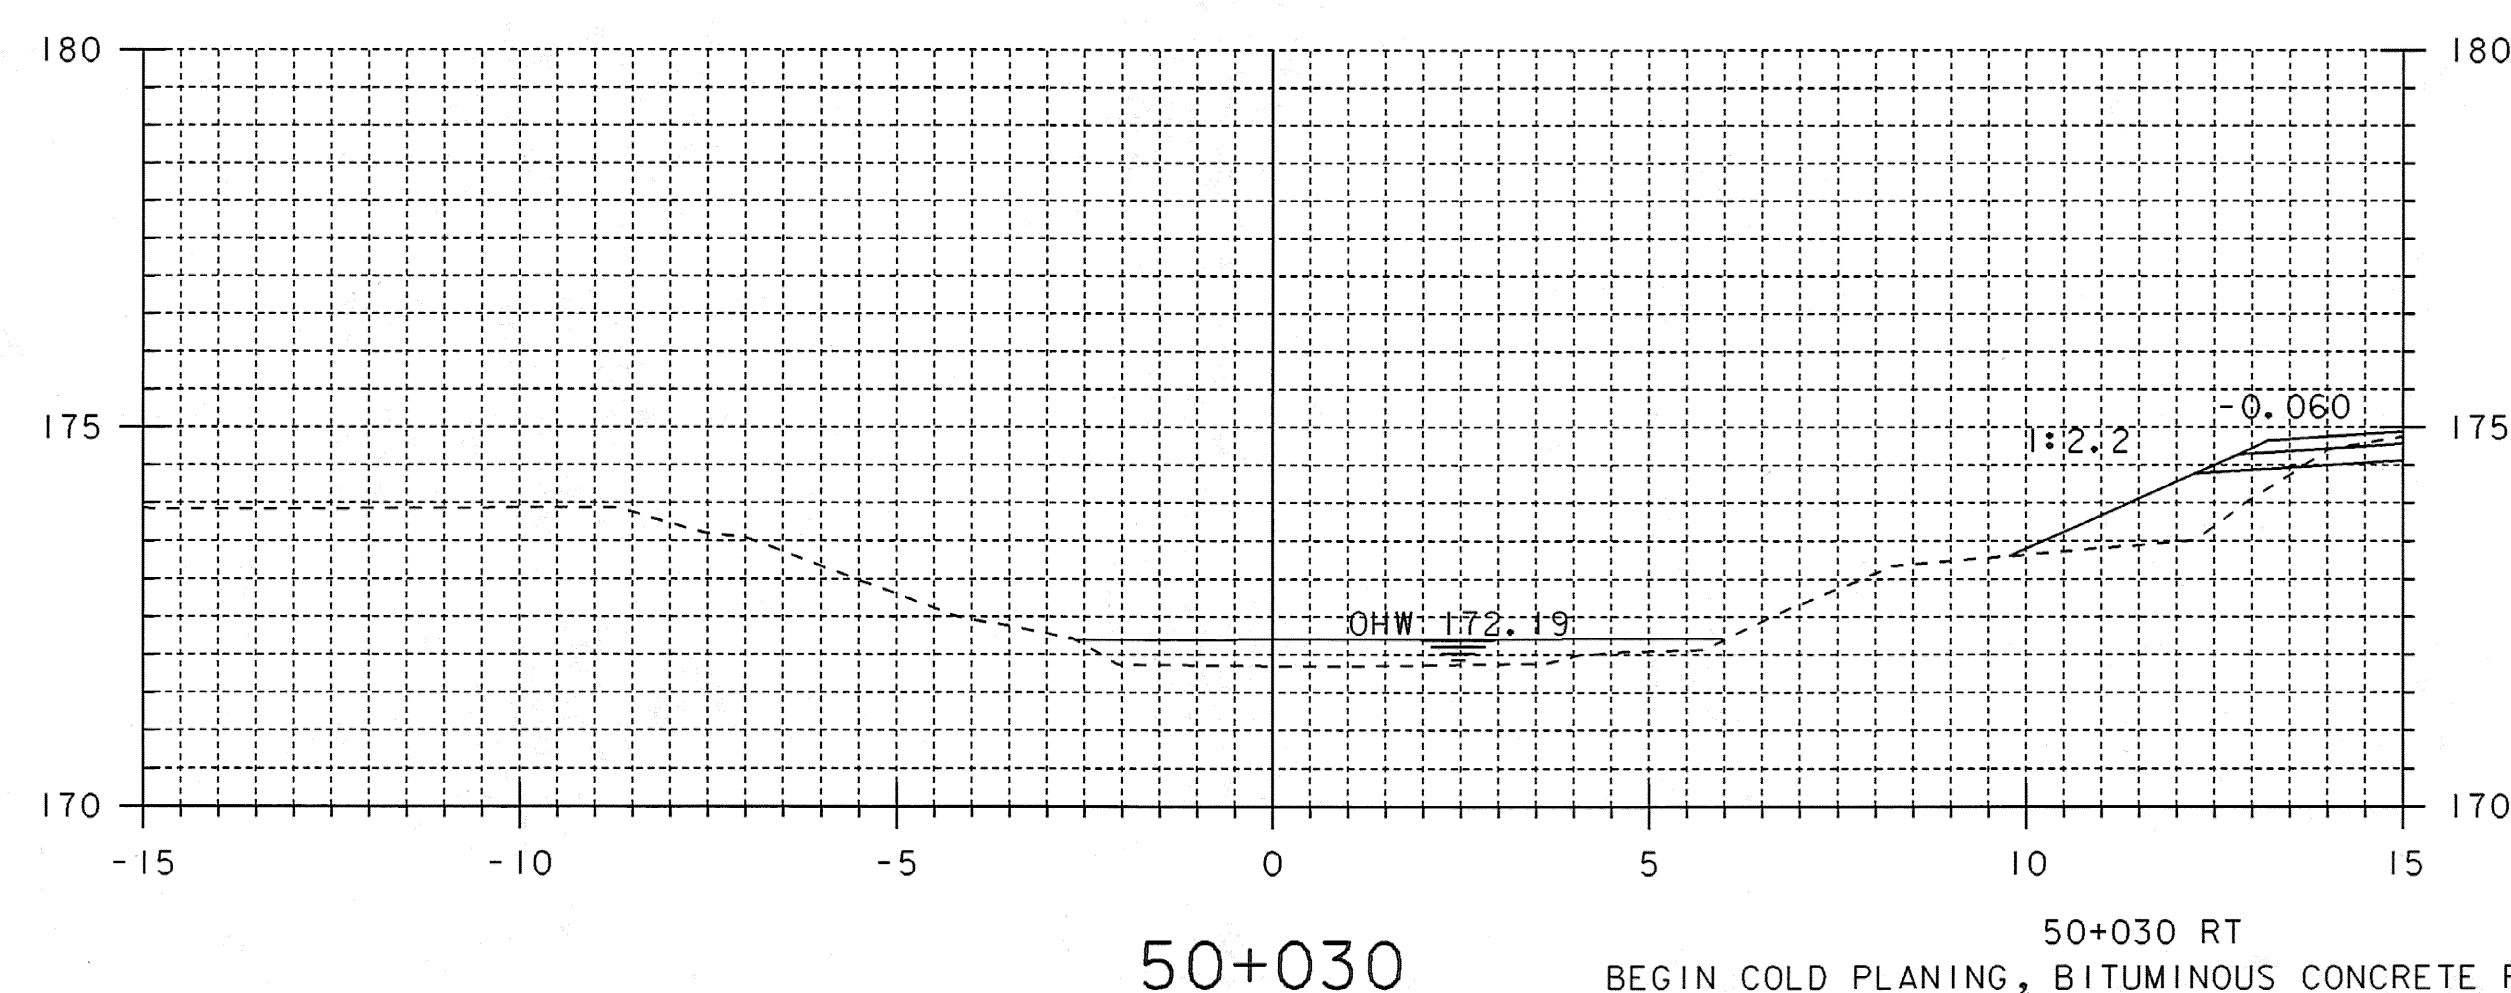



50+035  
 BEGIN UNCLASSIFIED CHANNEL EXCAVATION  
 GEOTEXTILE UNDER STONE FILL  
 STONE FILL, TYPE III  
 GRUBBING MATERIAL

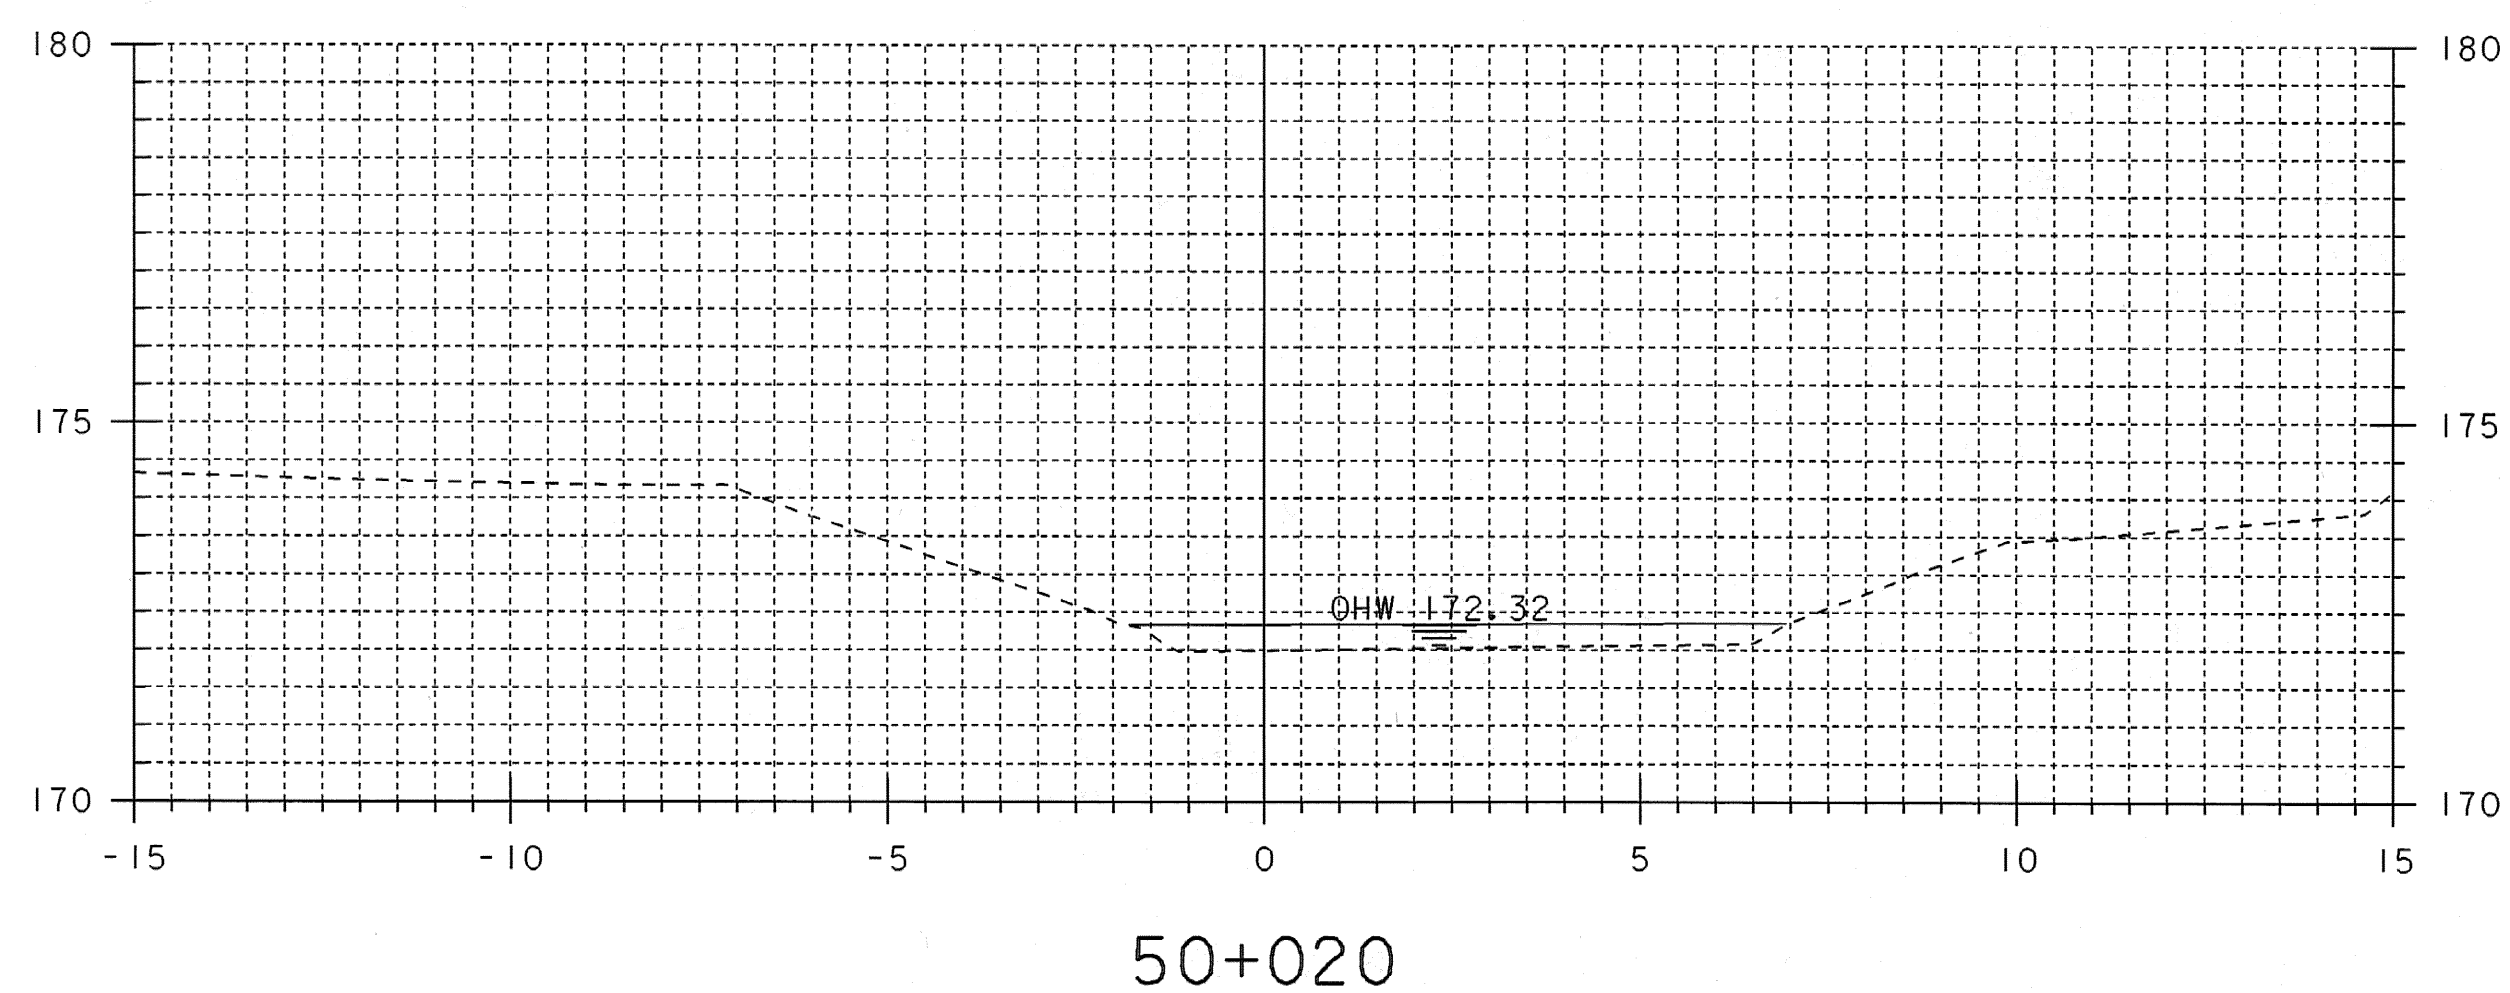

50+030 RT  
 BEGIN COLD PLANING, BITUMINOUS CONCRETE PAVEMENT  
 FULL WIDTH OF TH I

CHANNEL CROSS SECTIONS I

PROJECT NAME:	GUILFORD	FILE NAME:	sj076c01.i	PLOT DATE:	15-APR-2008
PROJECT NUMBER:	BRO 1442(24)	PROJECT LEADER:	R. WHITCOMB	DRAWN BY:	T. LACKEY
		DESIGNED BY:	J. PERRIGO	CHECKED BY:	T. LACKEY
			94\076\Structures\sj076xs3.dgn	SHEET	52 OF 59

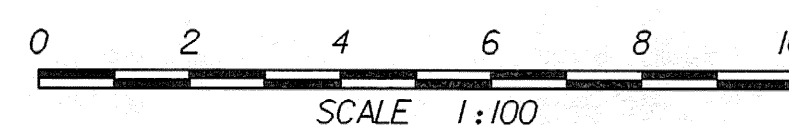

STA. 50+020 TO STA. 50+035