



50+065

50+065
 END UNCLASSIFIED CHANNEL EXCAVATION
 GEOTEXTILE UNDER STONE FILL
 STONE FILL, TYPE III
 GRUBBING MATERIAL

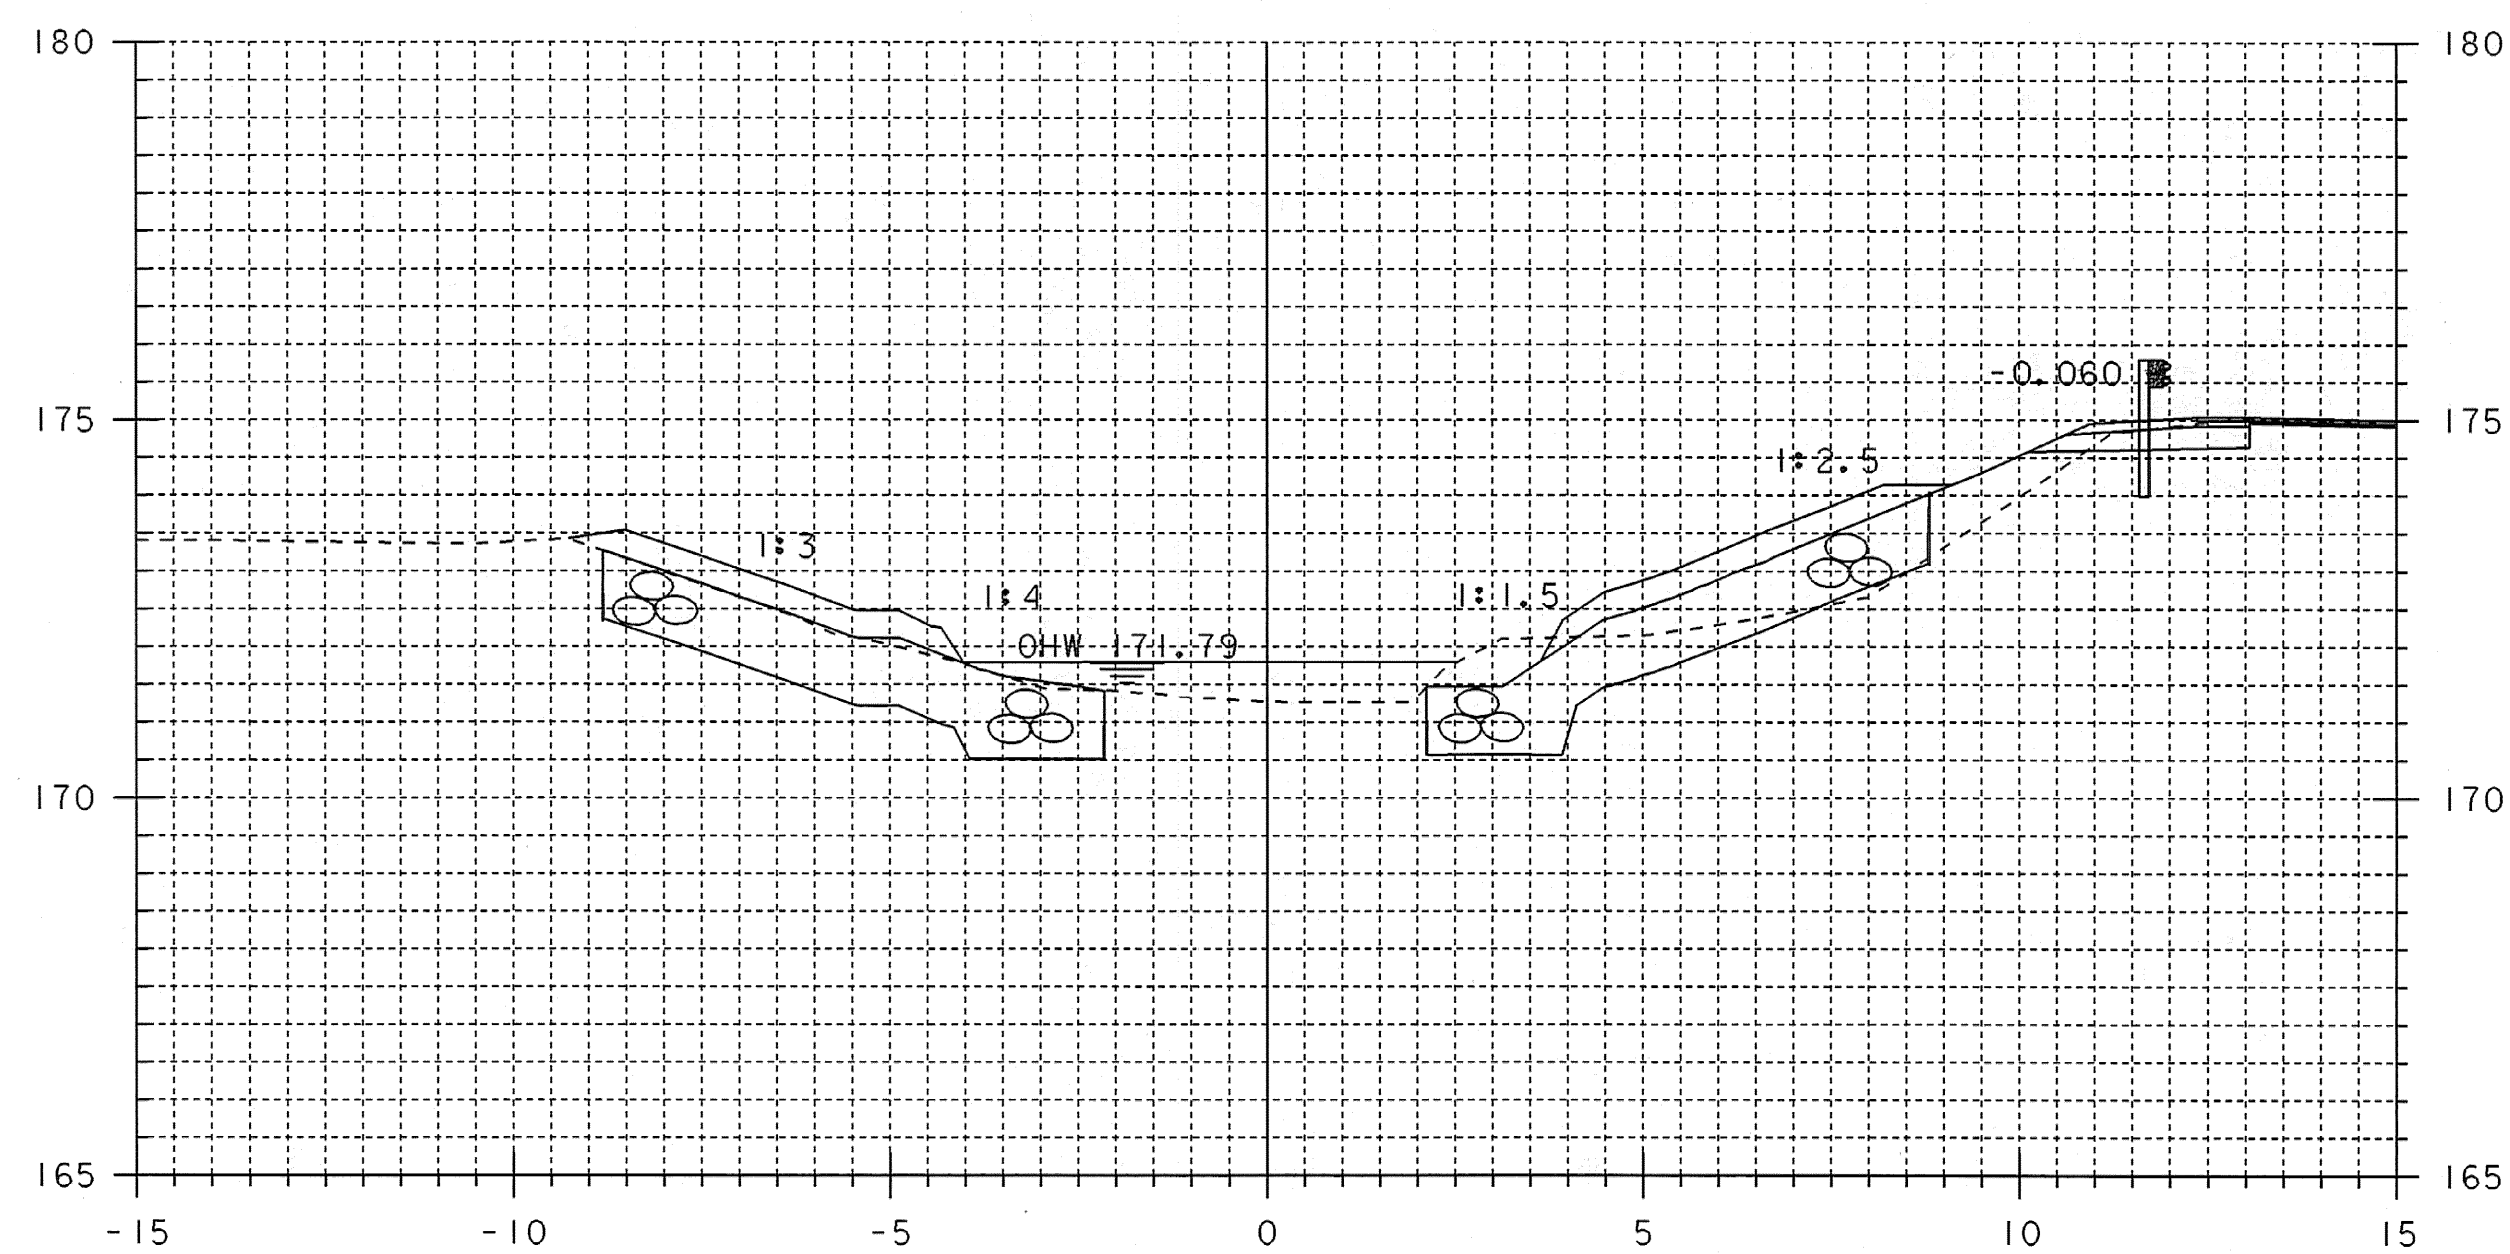


50+060

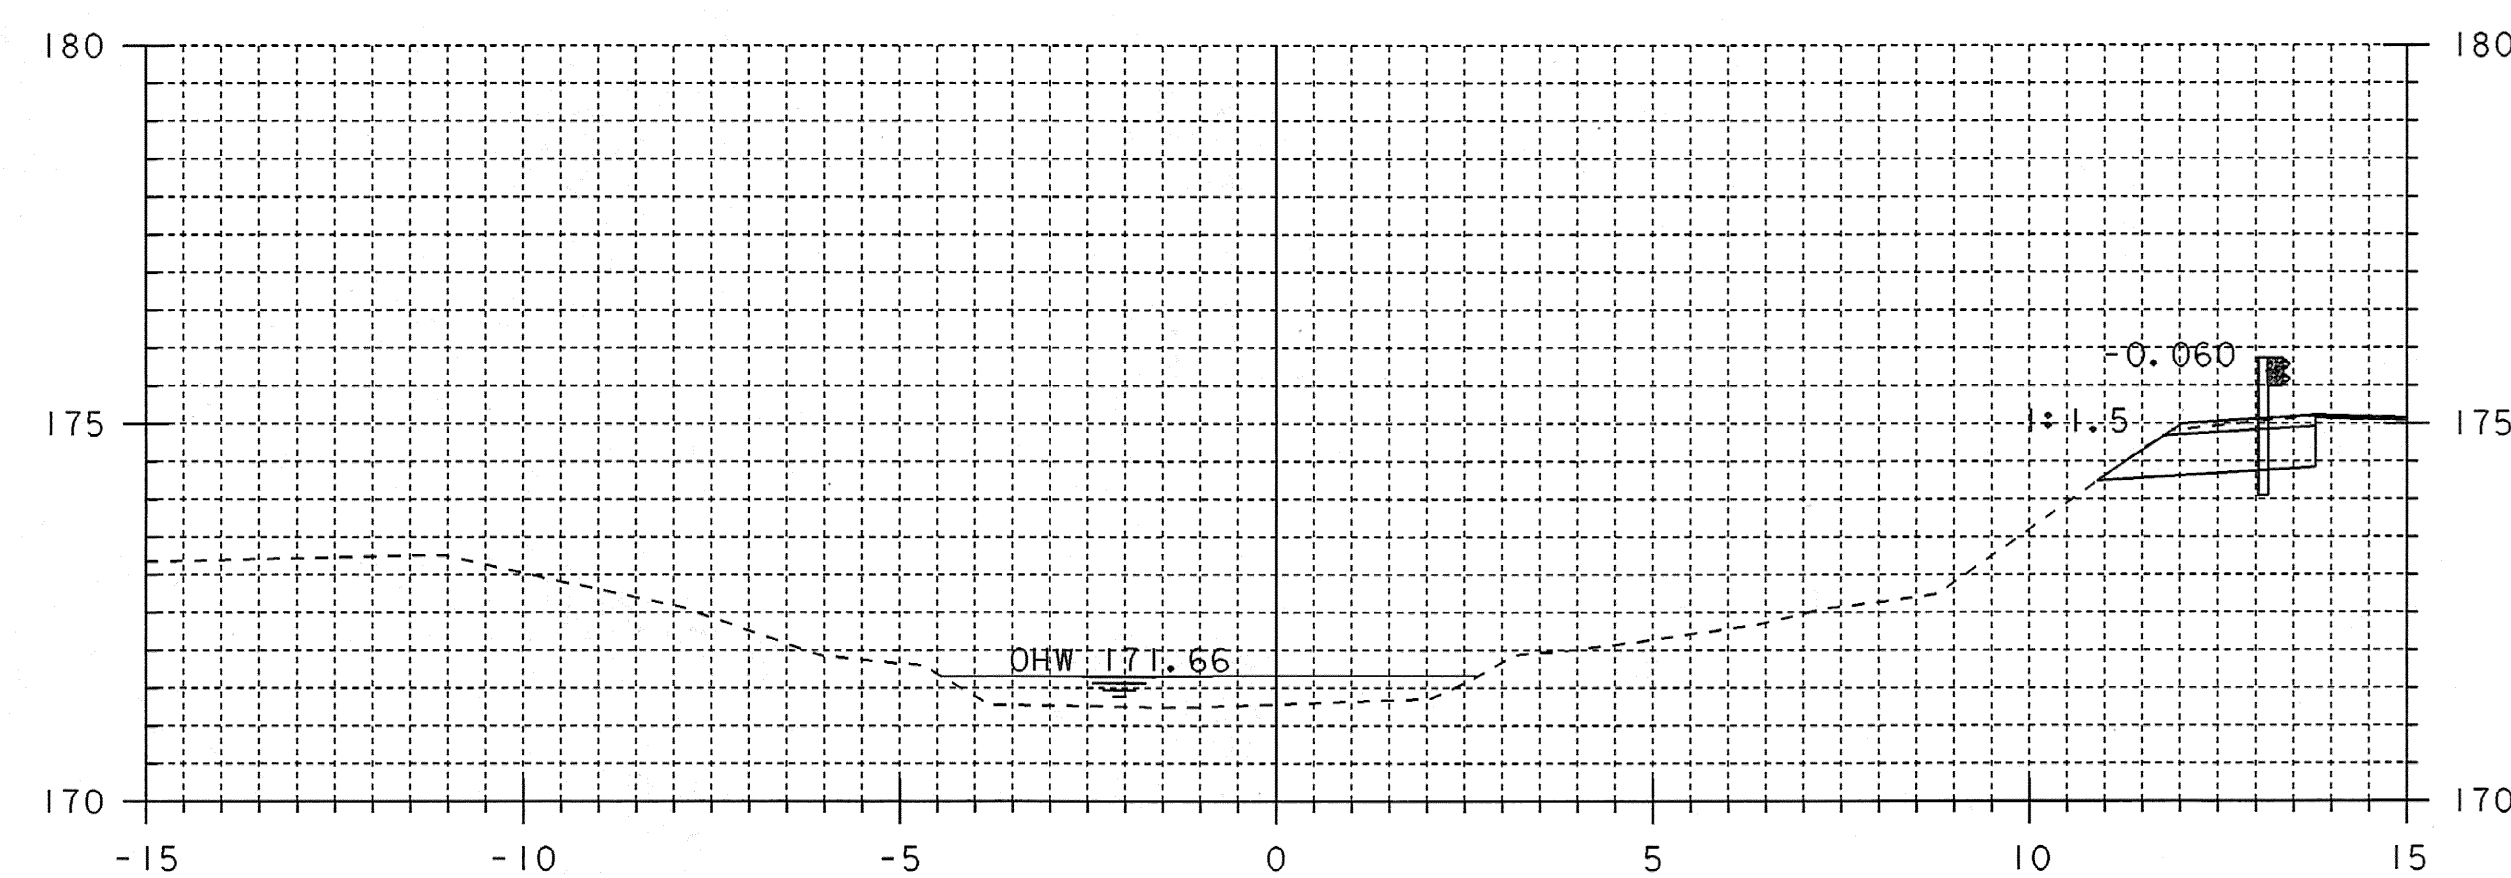

50+070

50+070 RT
 END COLD PLANING, BITUMINOUS CONCRETE PAVEMENT
 FULL WIDTH OF TH 1

CHANNEL CROSS SECTIONS 3

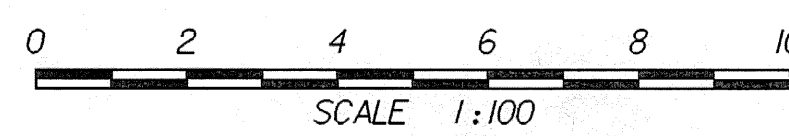

STA. 50+060 TO STA. 50+070

PROJECT NAME:	GUILFORD	PLLOT DATE:	15-APR-2008
PROJECT NUMBER:	BRO 1442(24)	DRAWN BY:	T. LACKEY
FILE NAME:	sj076c03.j	CHECKED BY:	T. LACKEY
PROJECT LEADER:	R. WHITCOMB	SHEET	54 OF 59
DESIGNED BY:	J. PERRIGO		
94J076\Structures\sj076xs3.dgn			