
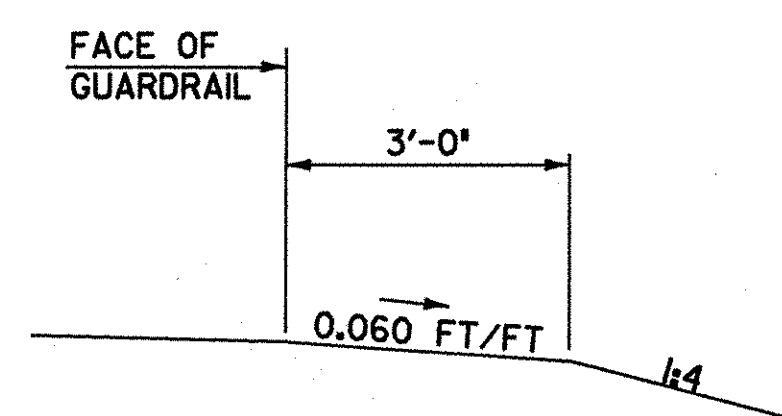




TYPICAL SECTIONS

- PAVED DRIVES: 3" BITUMINOUS CONCRETE PAVEMENT (2 1-1/2" LIFTS) TYPE III OR IV
15" DENSE GRADED CRUSHED STONE
- GRAVEL DRIVES: 3" AGGREGATE SURFACE COURSE
12" DENSE GRADED CRUSHED STONE

MATERIAL ITEM	THICKNESS TOLERANCE
PAVEMENT (TOTAL DEPTH)	1/4"
SUBBASE	1"
SAND	1"

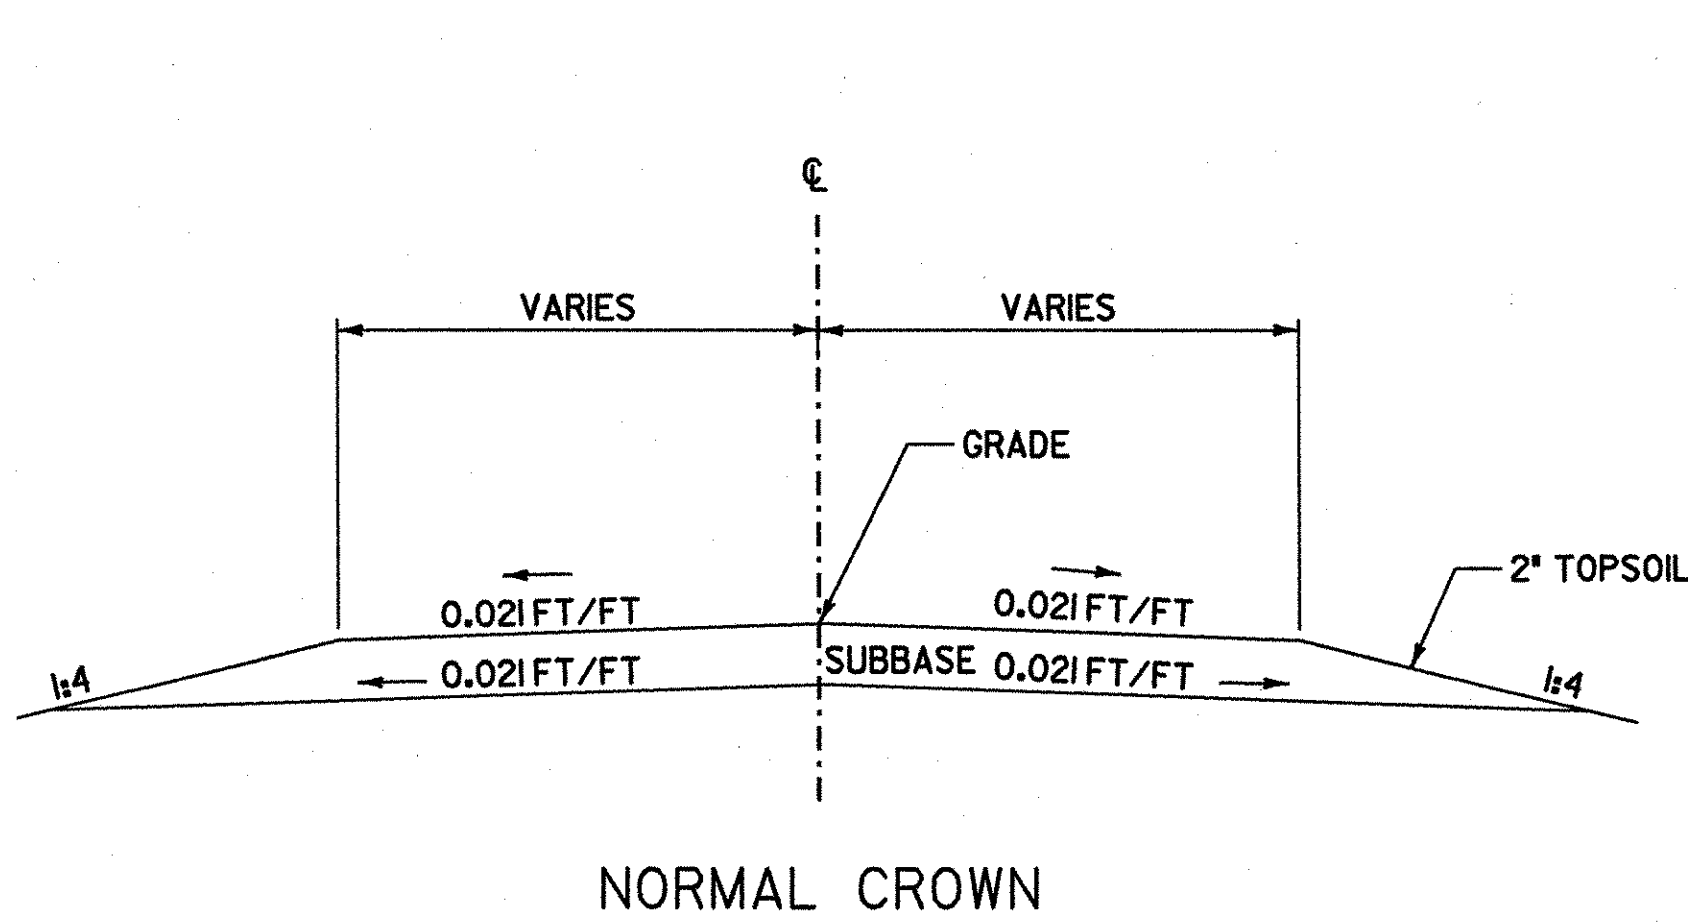

BOSTWICK FARM ROAD DRIVE

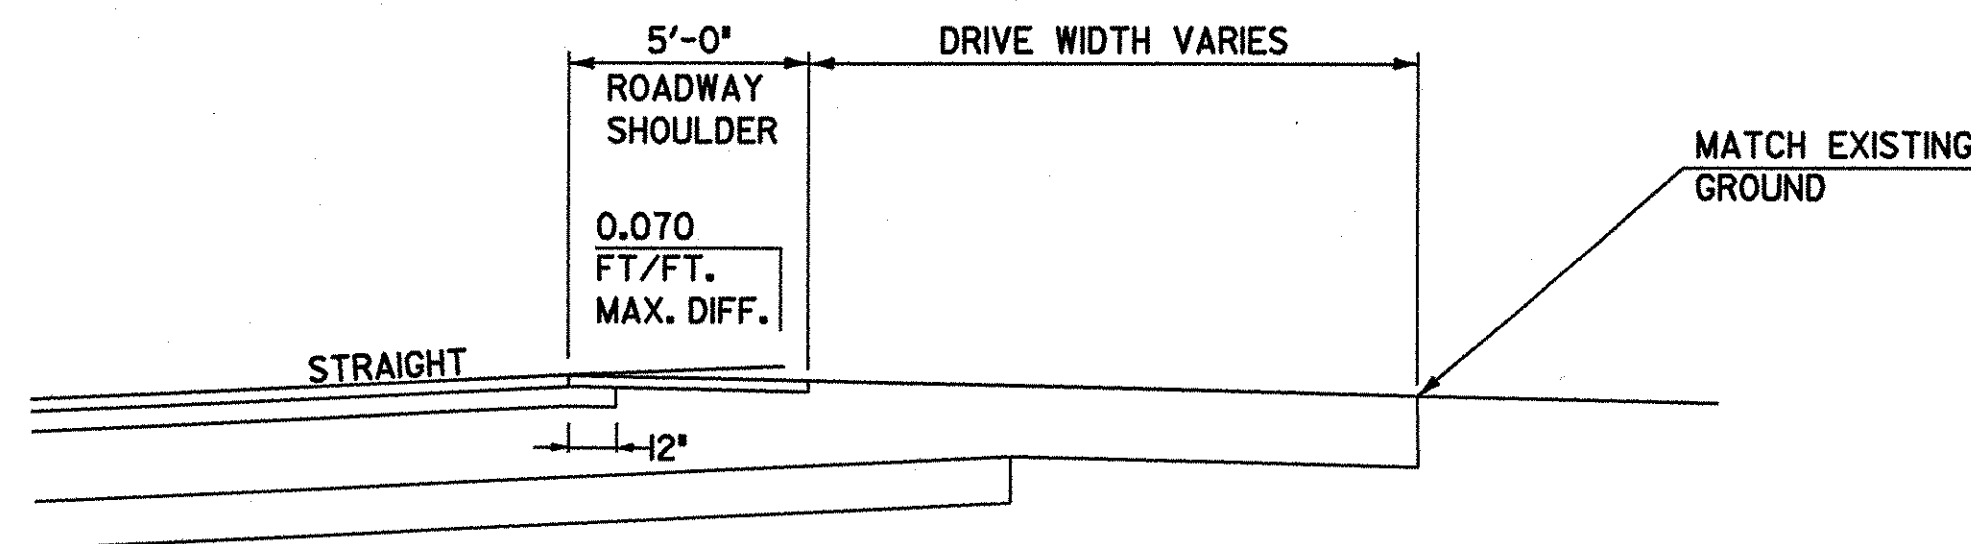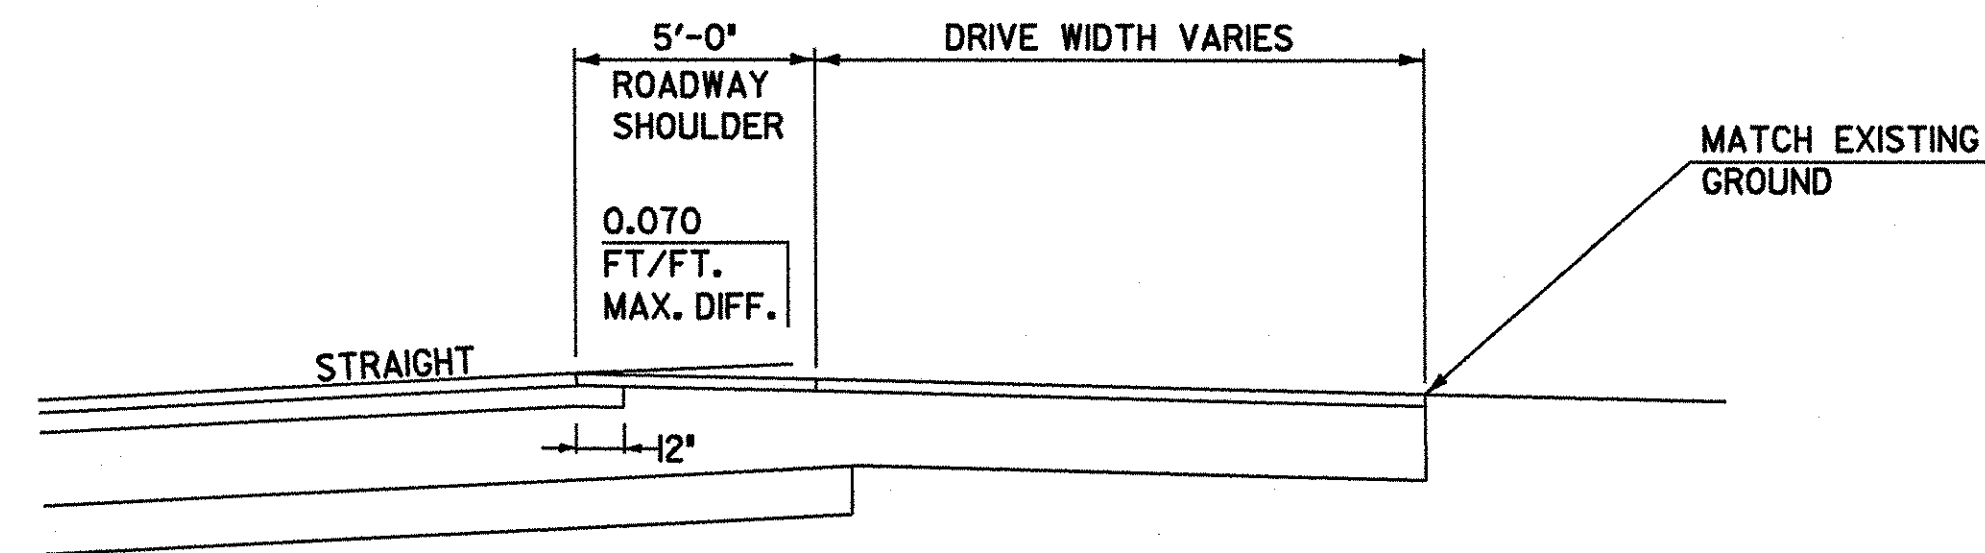

**SEEDING FORMULA
RURAL AREAS**

% WT.	LBS/A	NAME	PUR %	GERM %
37.5	22.5	CREEPING RED FESCUE	98	85
37.5	22.5	TALL FESCUE	95	90
5.0	3.0	RED TOP	95	90
15.0	9.0	BIRDSFOOT TREFOIL	98	85
5.0	3.0	ANNUAL RYE GRASS	95	85
100.0	60.0			

GENERAL NOTES

- SEED MIXTURE: SHALL NOT HAVE A WEED CONTENT EXCEEDING 0.40% BY WEIGHT AND SHALL BE FREE OF ALL NOXIOUS SEED.
- SEED: TO BE APPLIED PER SEEDING FORMULAS OR AS DIRECTED BY THE ENGINEER.
- FERTILIZER: FORMULA 10-20-10, TO BE USED WITH SEED, APPLIED AT THE RATE OF 1/4 T/AC. (HYDRO SEEDERS MAY USE 19-19-19 FORMULA).
- AGRICULTURAL LIMESTONE: TO BE APPLIED AT THE RATE OF 2 T/AC, OR AS DIRECTED BY THE ENGINEER.
- HAY MULCH: TO BE PLACED ON EARTH SLOPES AT THE RATE OF 2 T/AC, OR AS DIRECTED BY THE ENGINEER.
- TOPSOIL: TO BE USED WITH SEED AS INDICATED ON THE PLANS, OR AS DIRECTED BY THE ENGINEER.
- TACK COAT: EMULSIFIED ASPHALT IS TO BE APPLIED AT THE RATE OF 0.15 GAL/SY BETWEEN SUCCESSIVE COURSES OF PAVEMENT AS DIRECTED BY THE ENGINEER.

DATUM	
VERTICAL	NAVD 88
HORIZONTAL	NAD 83 (1996)

FOR SILT FENCE DETAIL, SEE STANDARD SHEET T-1

DRIVE TYPICAL SECTIONS	PROJECT NAME: SHELBURNE
	PROJECT NUMBER: BRO 1445(30)
	FILE NAME: M:\1595402 Bostwick\HWY\DRAW\TYPICALS\typ002.dgn
	PROJECT LEADER: MBZ
DESIGNED BY: DMB	PLOT DATE: 01-AUG-2003
CHECKED BY: MDL	DRAWN BY: MJF
	SHEET 4 OF 73