



MATERIAL ITEM	THICKNESS TOLERANCE
PAVEMENT (TOTAL DEPTH)	1/4"
SUBBASE	1"
SAND	1"

### DETOUR TYPICAL SECTIONS


3" BITUMINOUS CONCRETE PAVEMENT TYPE III  
12" DENSE GRADED CRUSHED STONE

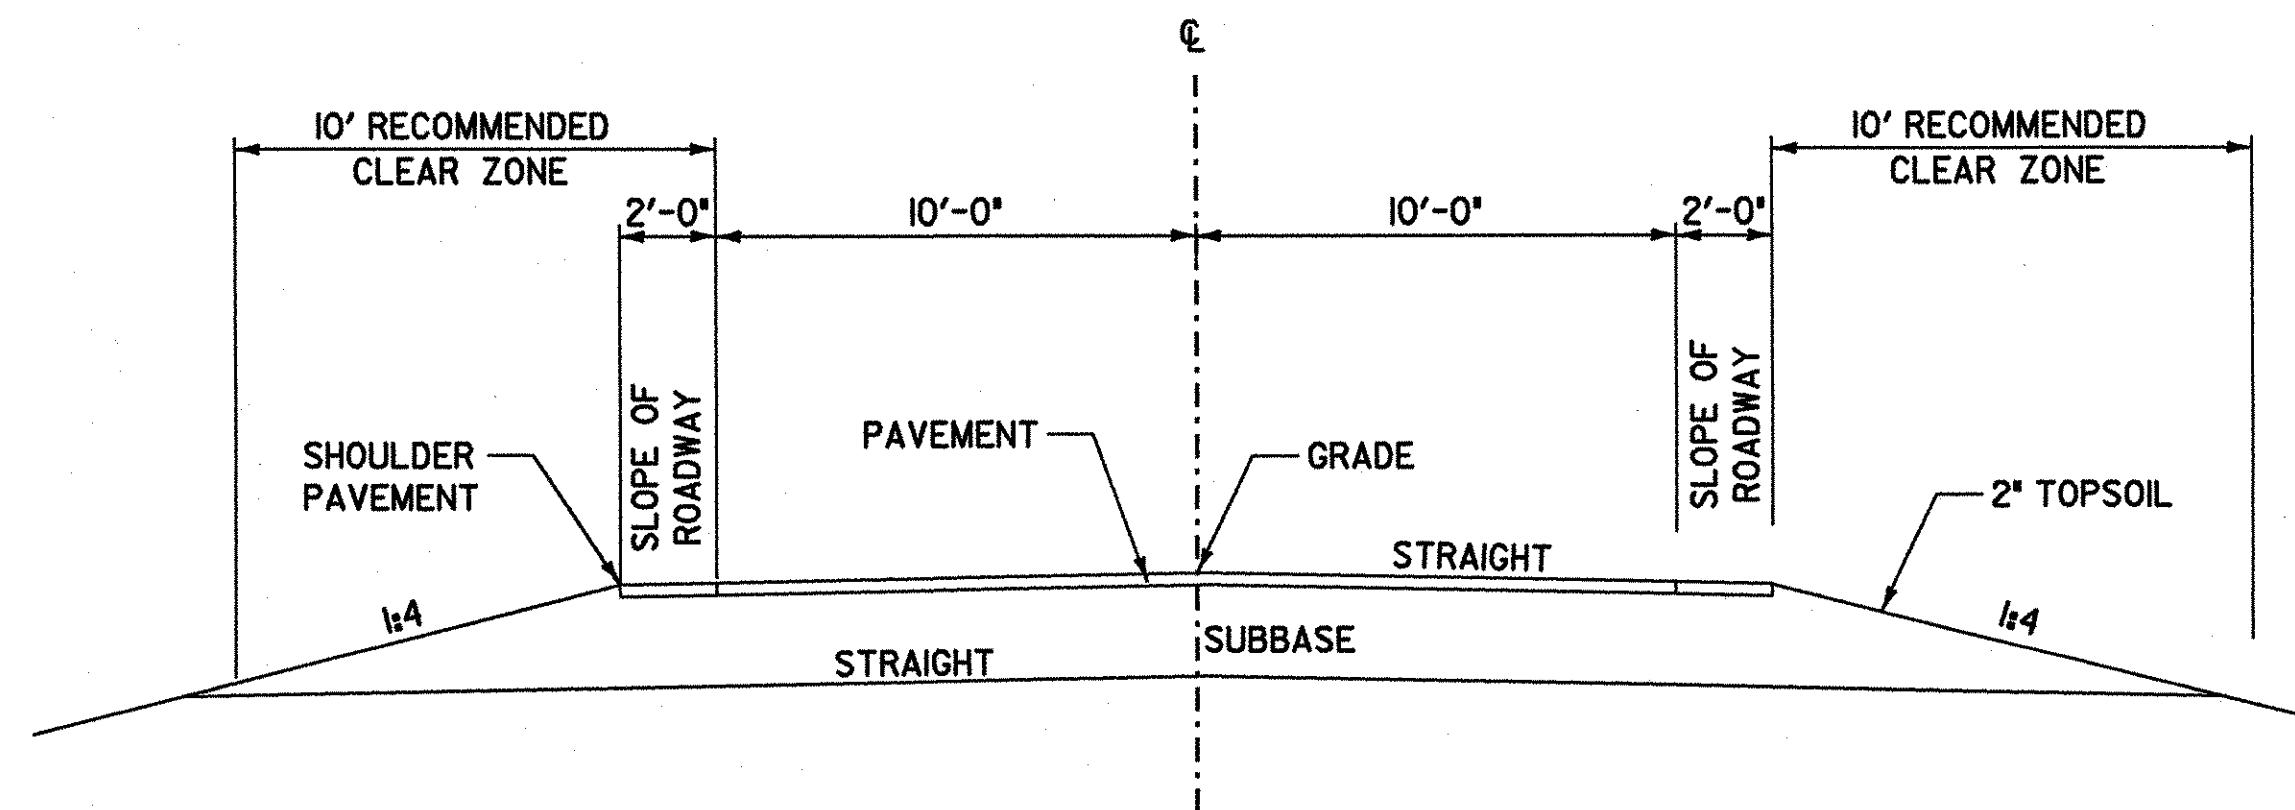


NORMAL CROWN SECTION

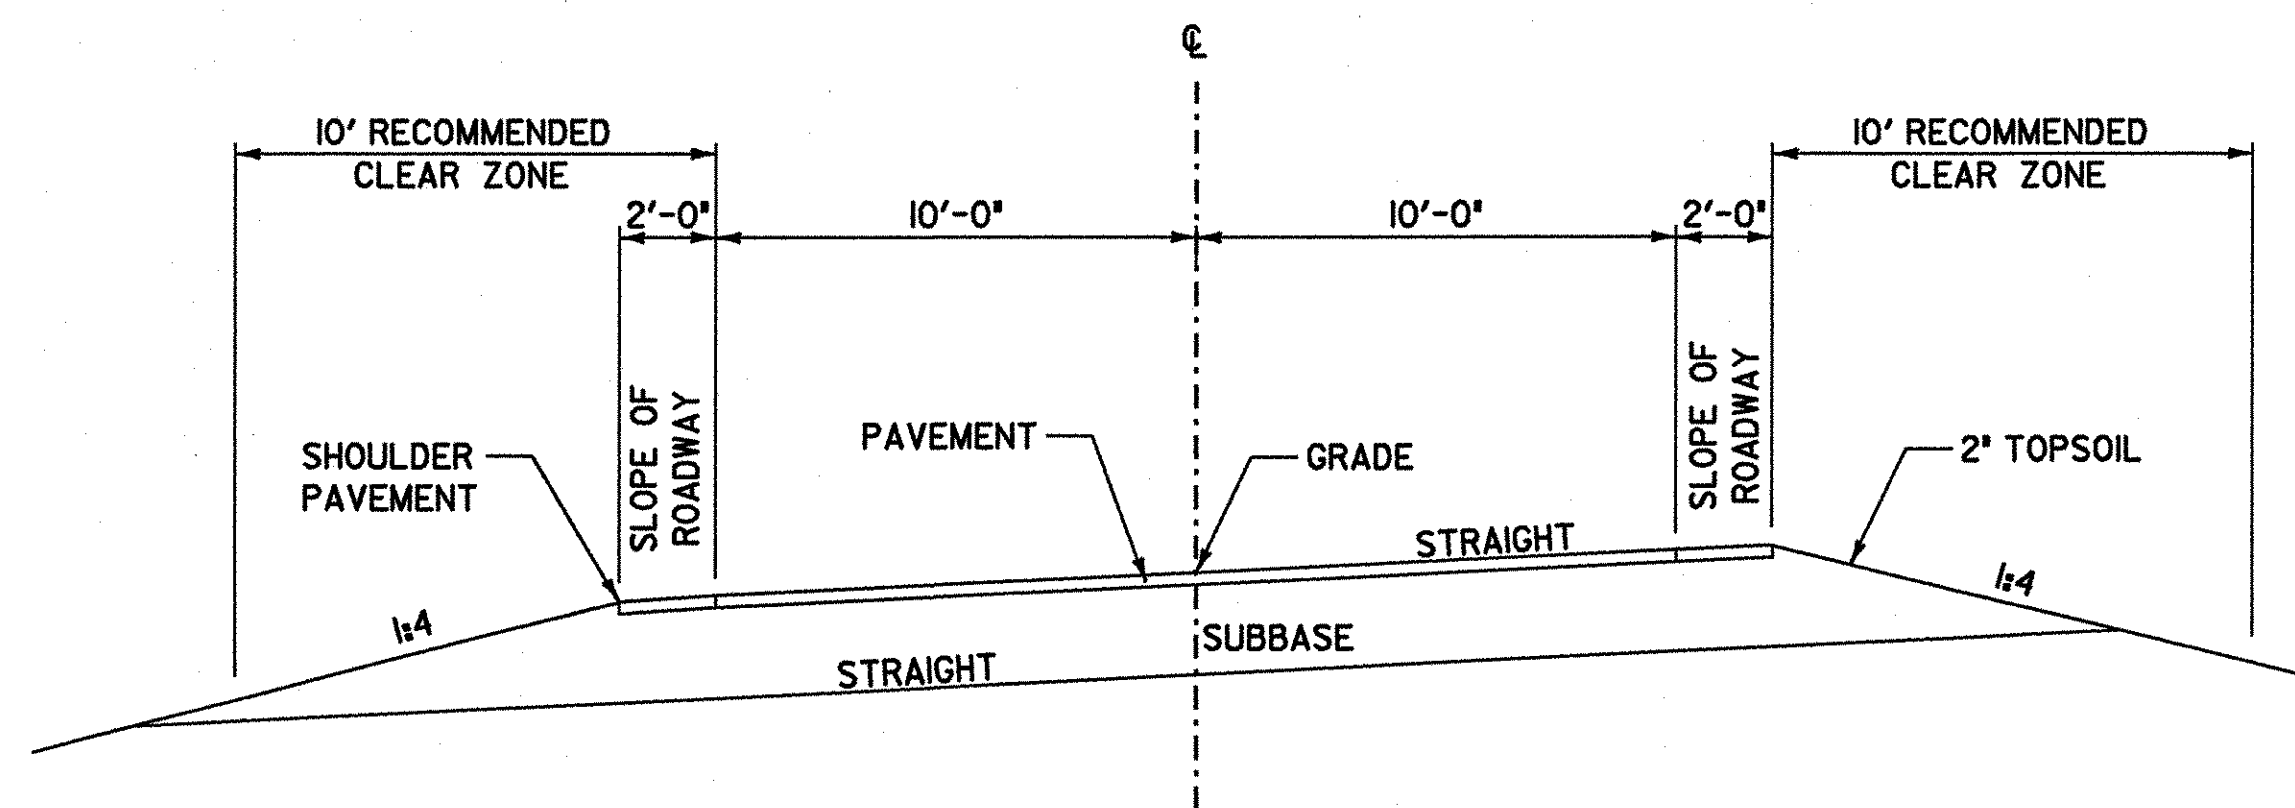


MAXIMUM BANKED SECTION 0.050 FT/FT

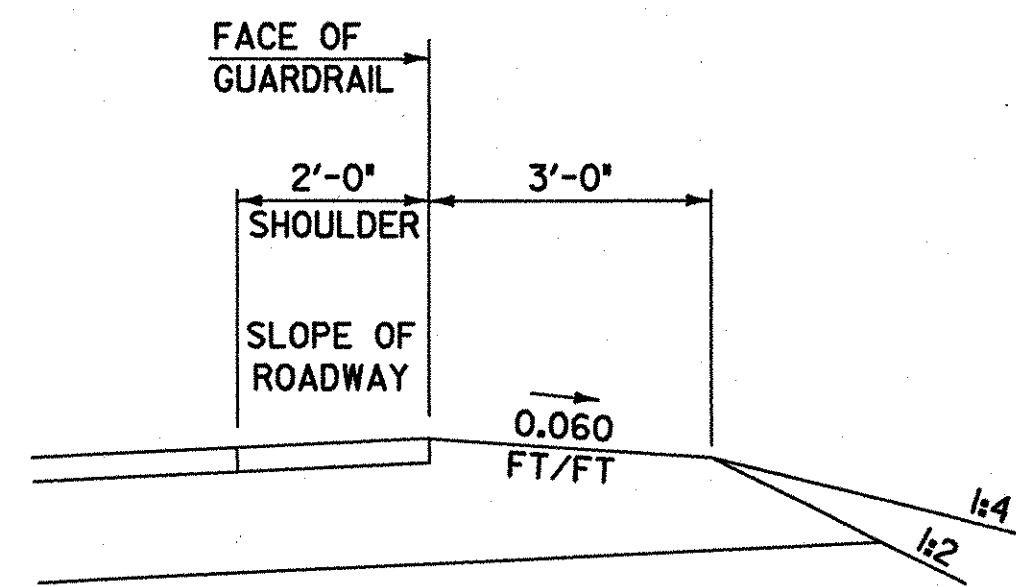

DETAIL OF GUARDRAIL ON HIGH SIDE OF BANKED SECTION

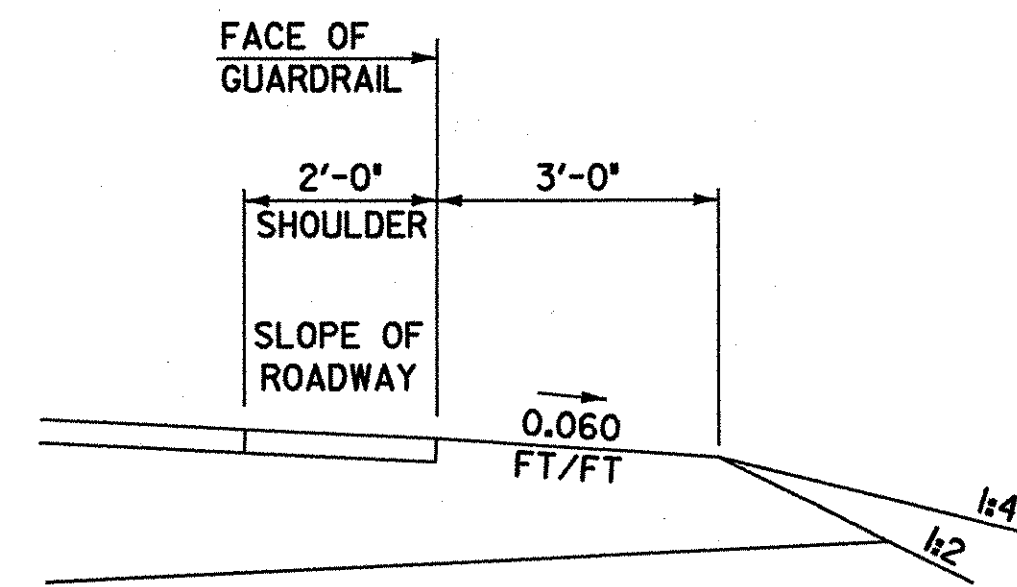

DETAIL OF GUARDRAIL ON LOW SIDE OF BANKED SECTION

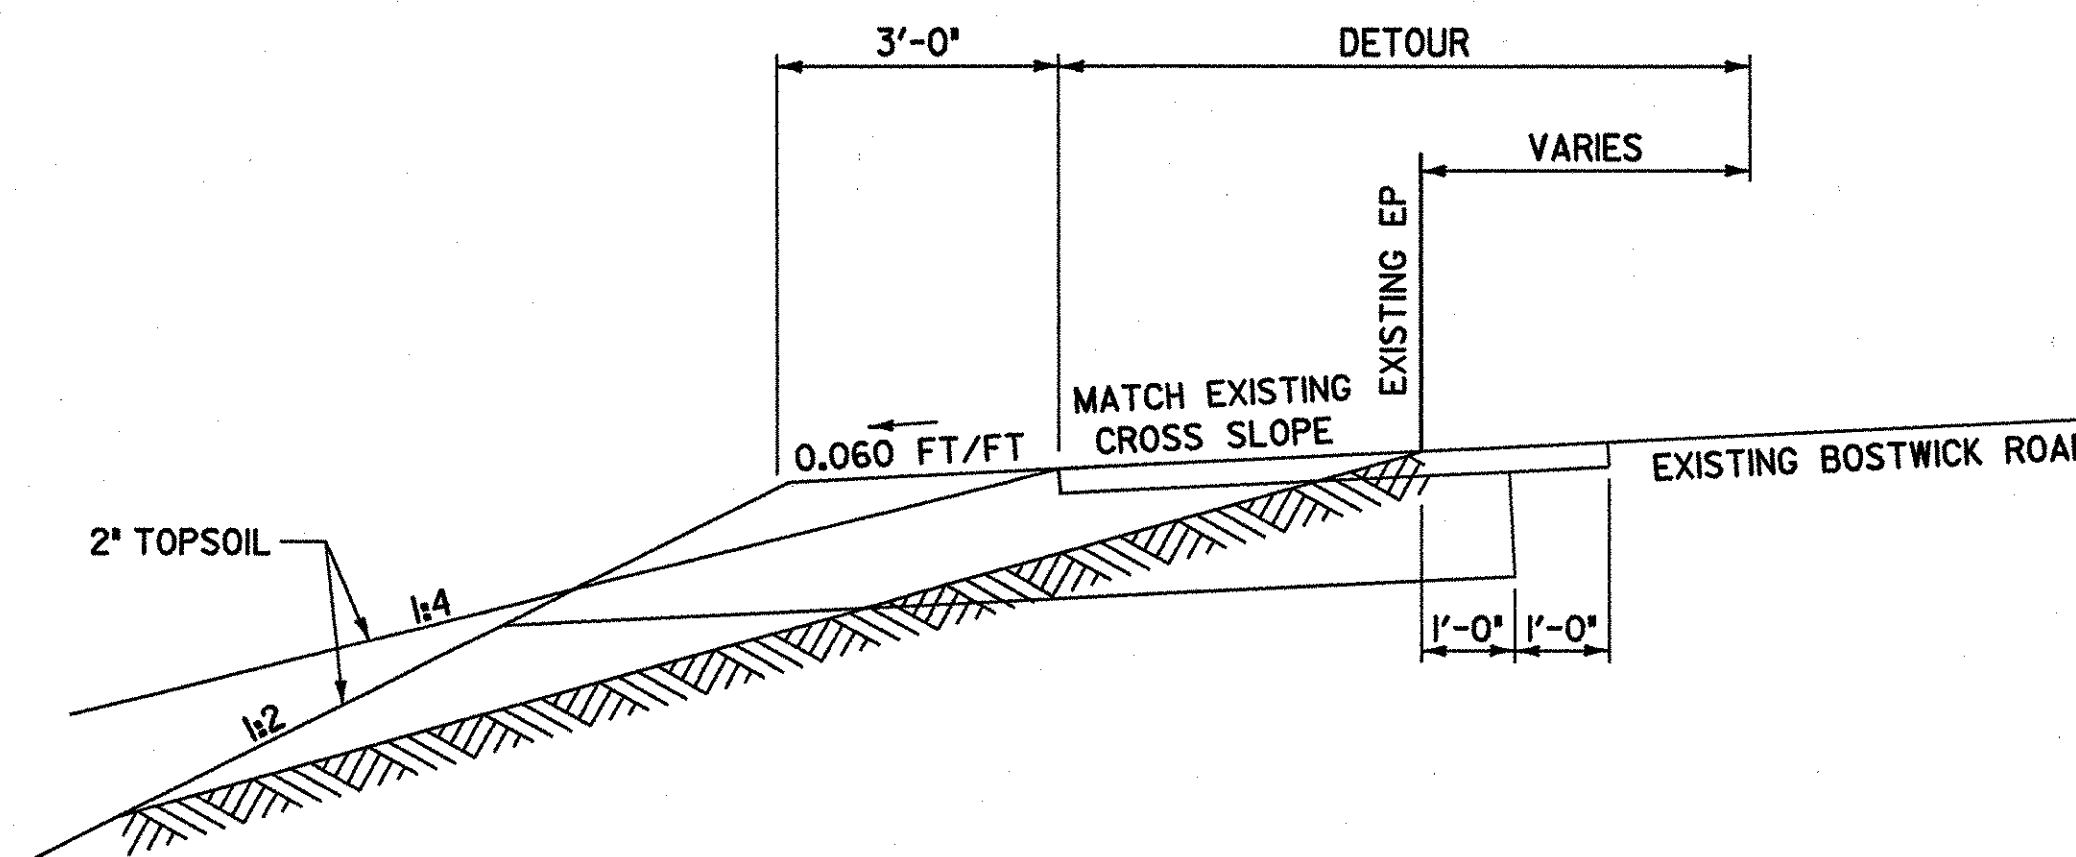

DETOUR MATCH TO EXISTING ROAD  
STA 16+25 TO 17+50  
STA 24+00 TO 25+50

### SEEDING FORMULA RURAL AREAS

% WT.	LBS/A	NAME	PUR %	GERM %
37.5	22.5	CREEPING RED FESCUE	98	85
37.5	22.5	TALL FESCUE	95	90
5.0	3.0	RED TOP	95	90
15.0	9.0	BIRDSFOOT TREFOIL	98	85
5.0	3.0	ANNUAL RYE GRASS	95	85
100.0	60.0			

### GENERAL NOTES

SEED MIXTURE: SHALL NOT HAVE A WEED CONTENT EXCEEDING 0.40% BY WEIGHT AND SHALL BE FREE OF ALL NOXIOUS SEED.

SEED: TO BE APPLIED PER SEEDING FORMULAS OR AS DIRECTED BY THE ENGINEER.

FERTILIZER: FORMULA 10-20-10, TO BE USED WITH SEED, APPLIED AT THE RATE OF 1/4 T/AC. (HYDRO SEEDERS MAY USE 19-19-19 FORMULA).

AGRICULTURAL LIMESTONE: TO BE APPLIED AT THE RATE OF 2 T/AC, OR AS DIRECTED BY THE ENGINEER.

HAY MULCH: TO BE PLACED ON EARTH SLOPES AT THE RATE OF 2 T/AC, OR AS DIRECTED BY THE ENGINEER.

TOPSOIL: TO BE USED WITH SEED AS INDICATED ON THE PLANS, OR AS DIRECTED BY THE ENGINEER.

TACK COAT: EMULSIFIED ASPHALT IS TO BE APPLIED AT THE RATE OF 0.15 GAL/SY BETWEEN SUCCESSIVE COURSES OF PAVEMENT AS DIRECTED BY THE ENGINEER.

### DETOUR TYPICAL SECTIONS

PROJECT NAME: SHELBURNE  
PROJECT NUMBER: BRO 1445(30)

FILE NAME: M:\595402 Bostwick\HWY\DRAW\TYPICALS\dettyp001.dgn  
PROJECT LEADER: MBZ PLOT DATE: 01-AUG-2003  
DESIGNED BY: DMB DRAWN BY: MJF  
CHECKED BY: MDL SHEET 5 OF 73

DATUM  
VERTICAL NAVD 88  
HORIZONTAL NAD 83 (1996)

FOR SILT FENCE DETAIL, SEE STANDARD SHEET T-1