



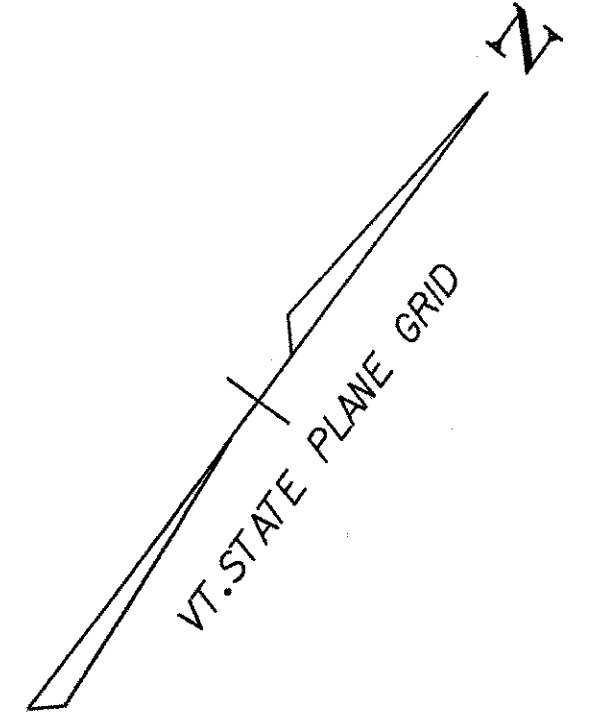


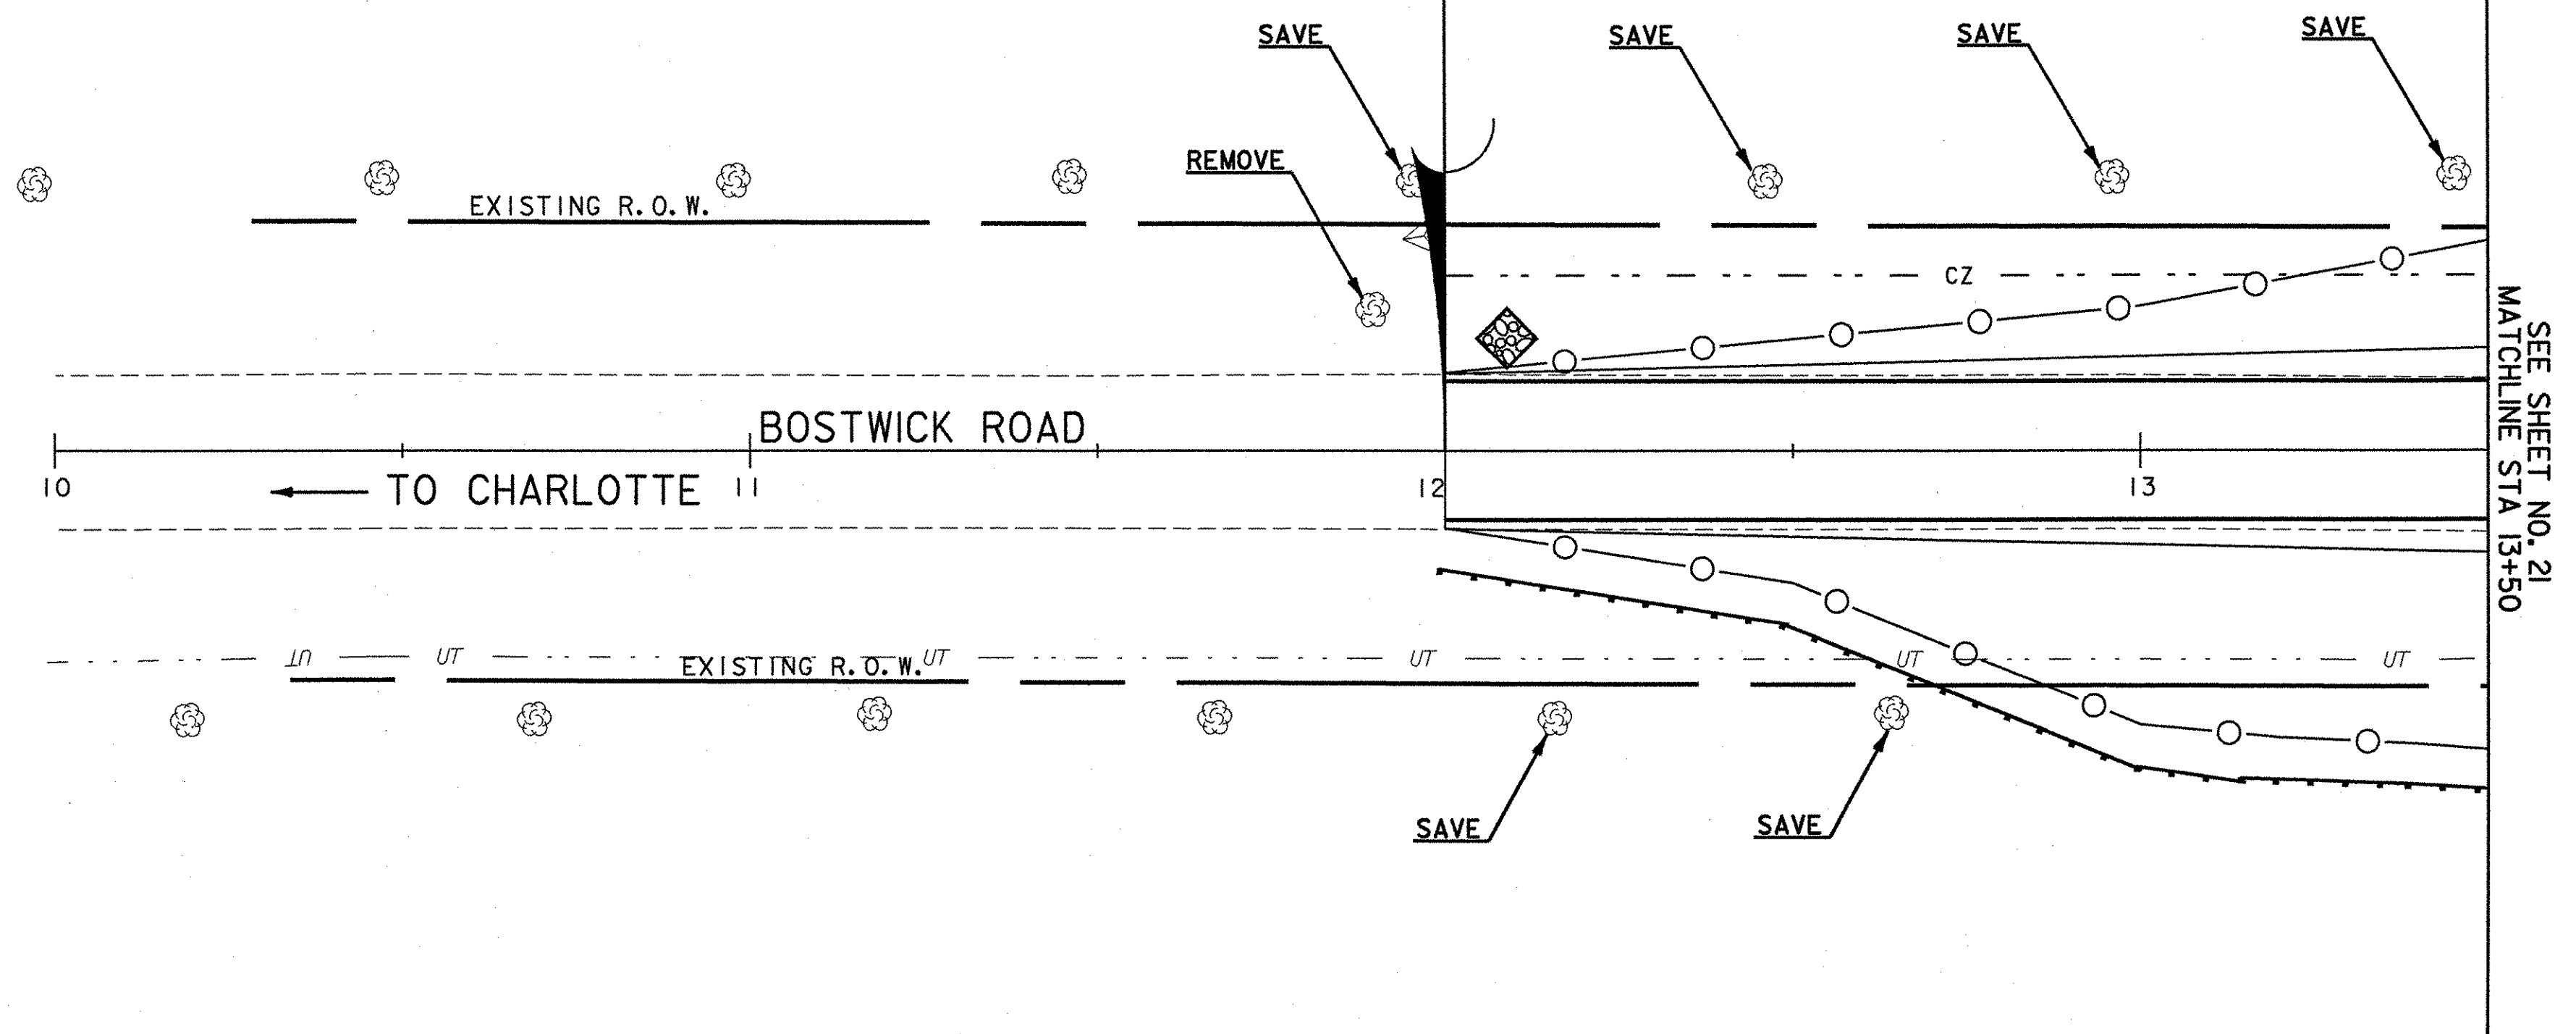


GEOTEXTILE FOR SILT FENCE  
12+00, RT - 13+50, RT



STA 12+00.00  
BEGIN APPROACH CONSTRUCTION  
MATCH EXISTING PAVEMENT

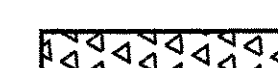

-  STONE DITCH
-  WETLANDS
-  EROSION MATTING
-  HAYBALES
-  STONE CHECK DAM

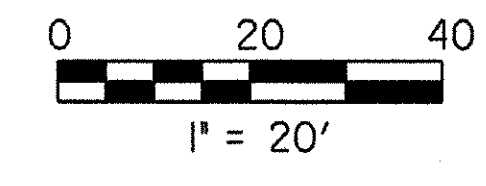

LAYOUT SHEET

PROJECT NAME:	SHELBURNE		
PROJECT NUMBER:	BRO 1445(30)		
FILE NAME:	M:\595402 Bostwick\HWY\DRAW\GENPLN\gen001.dgn		
PROJECT LEADER:	MBZ	PLOT DATE:	01-AUG-2003
DESIGNED BY:	DMB	DRAWN BY:	MJF
CHECKED BY:	MDL	SHEET	20 OF 73

DATUM  
VERTICAL NAVD 88  
HORIZONTAL NAD 83 (1996)