



STA 12+00.00
 BEGIN APPROACH CONSTRUCTION
 MATCH EXISTING PAVEMENT

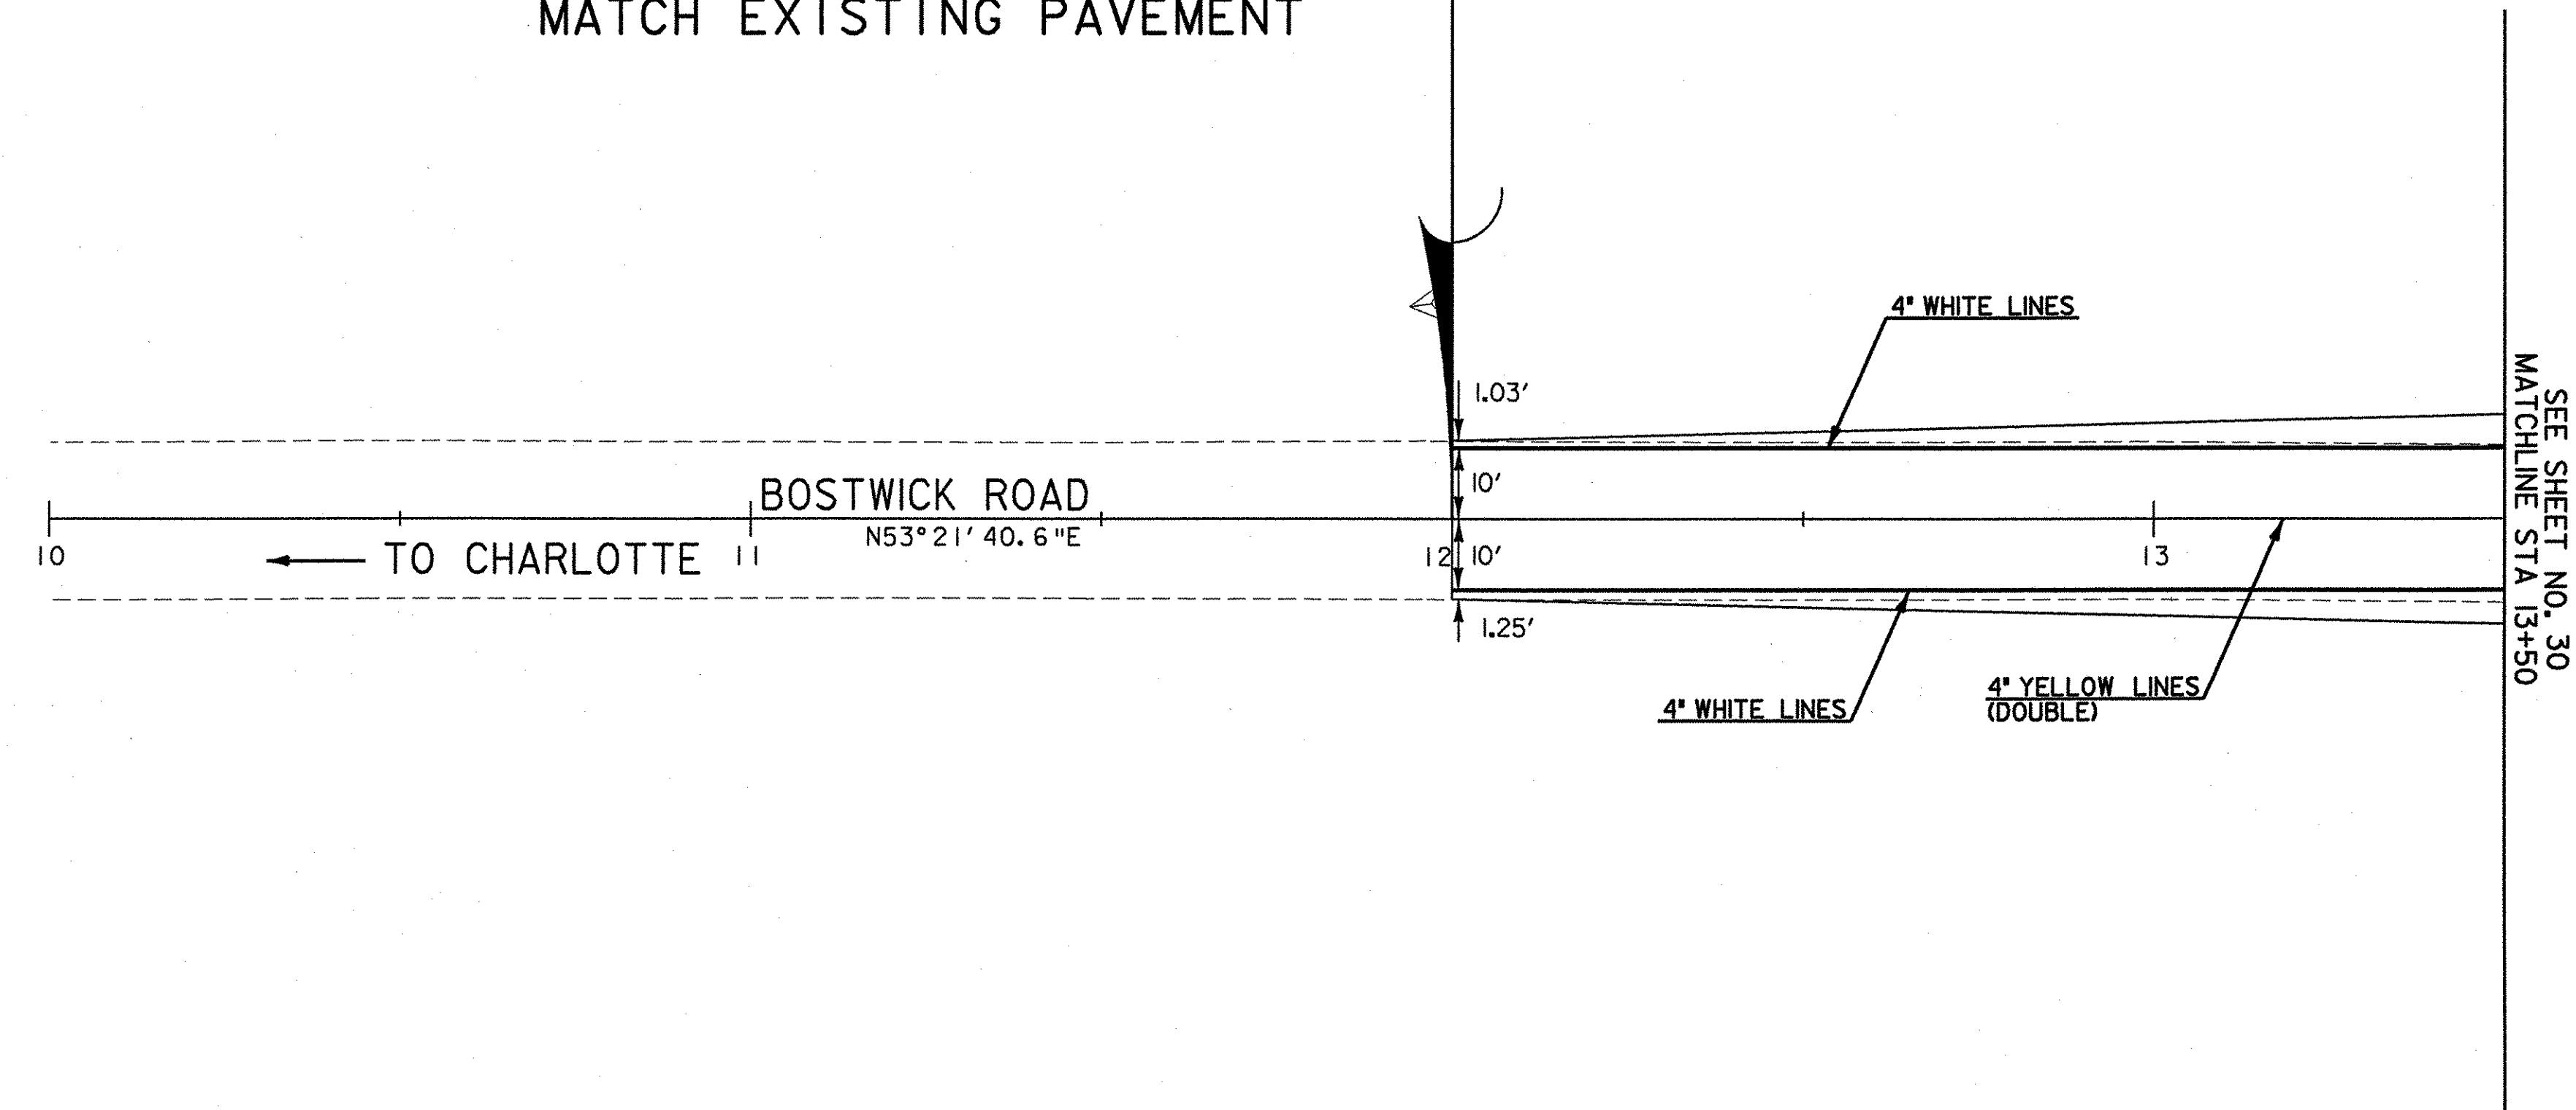

SIGN LEGEND
 R = REMOVE
 S = SALVAGE
 RR = REMOVE AND RESET
 N = NEW
 RET = RETAIN
 B-B = BACK TO BACK
 T-T = THINNING AND TRIMMING
 EXISTING =
 NEW =

DATUM
 VERTICAL NAVD 88
 HORIZONTAL NAD 83 (1996)

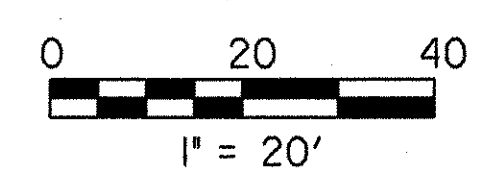

ALIGNMENT SIGNING AND STRIPING	PROJECT NAME: SHELBURNE
	PROJECT NUMBER: BRO 1445(30)
	FILE NAME: M:\595402 Bostwick\HWY\DRAW\SGNPLNS\sgn001.dgn
	PROJECT LEADER: MBZ
DESIGNED BY: DMB	PLOT DATE: 01-AUG-2003
CHECKED BY: MDL	DRAWN BY: MJF
	SHEET 29 OF 73