

STATION 26+75

STATION 27+75

STATION 28+25

LIMITS OF COLD PLANING

25


25

ASPHALT


DENSE GRADED CRUSHED STONE

SAND


40

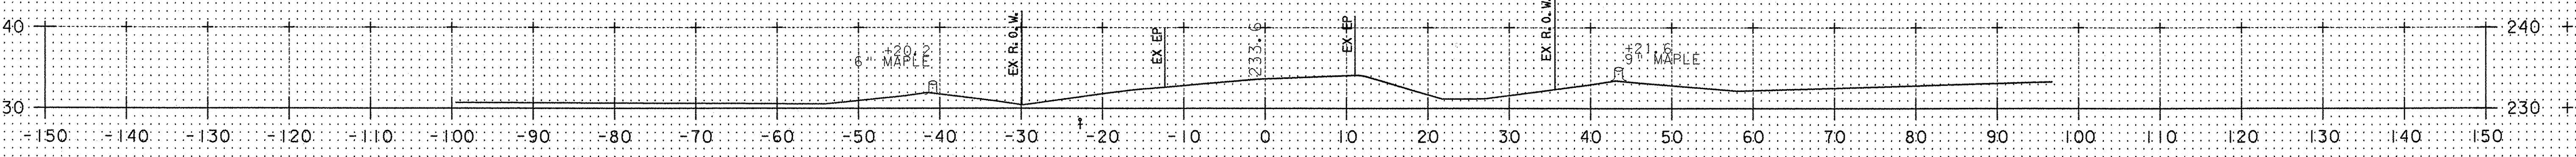

29+00

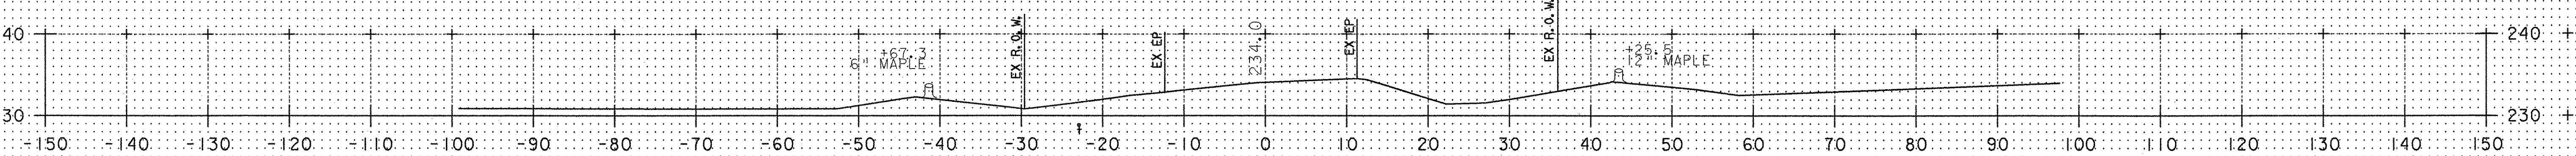


28+50

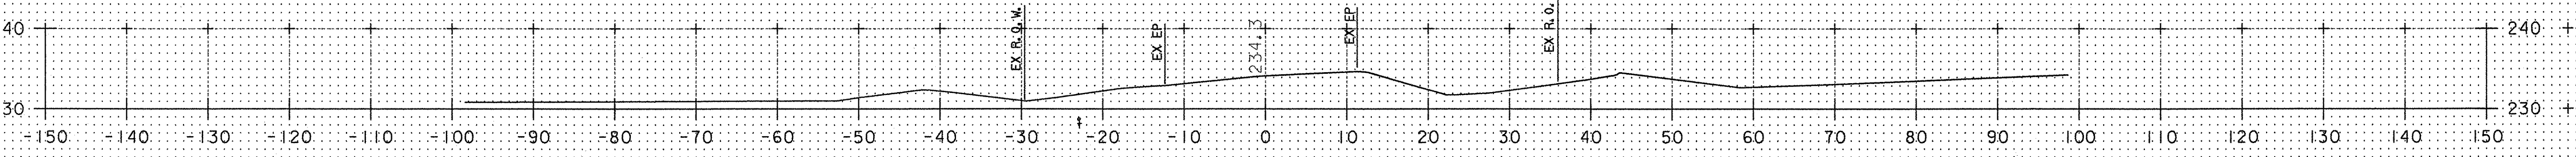

28+25

BOSTWICK ROAD

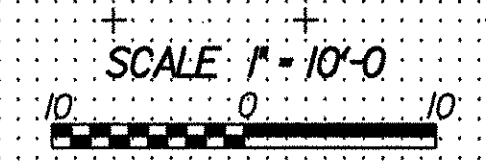

PROJECT NAME:	SHELBURNE
PROJECT NUMBER:	BRO 1445(30)
FILE NAME:	M:\595402 Bostwick\HWY\DRAW\J196wrk.dgn
PROJECT LEADER:	MBZ
DESIGNED BY:	DMB
CHECKED BY:	MDL
PLOT DATE:	01-AUG-2003
DRAWN BY:	DMB
SHEET	71 OF 73