



**BEGIN MAINLINE SUBBASE TRANSITION DIAGRAM**  
(NOT TO SCALE)

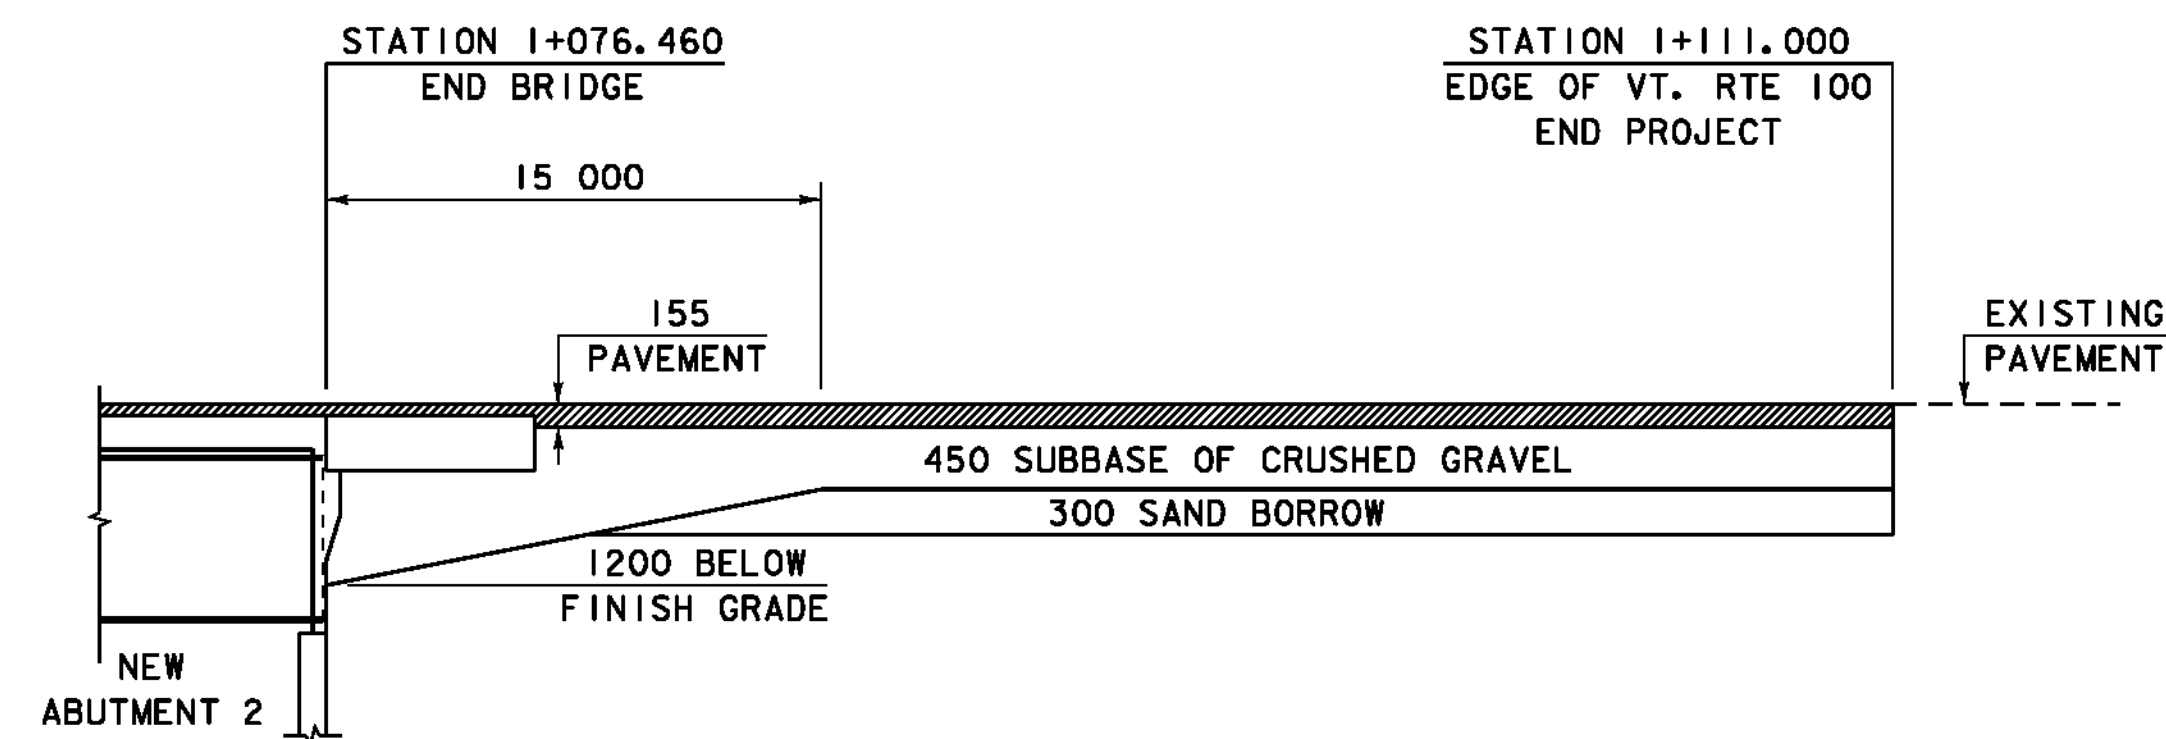

**END MAINLINE SUBBASE TRANSITION DIAGRAM**  
(NOT TO SCALE)

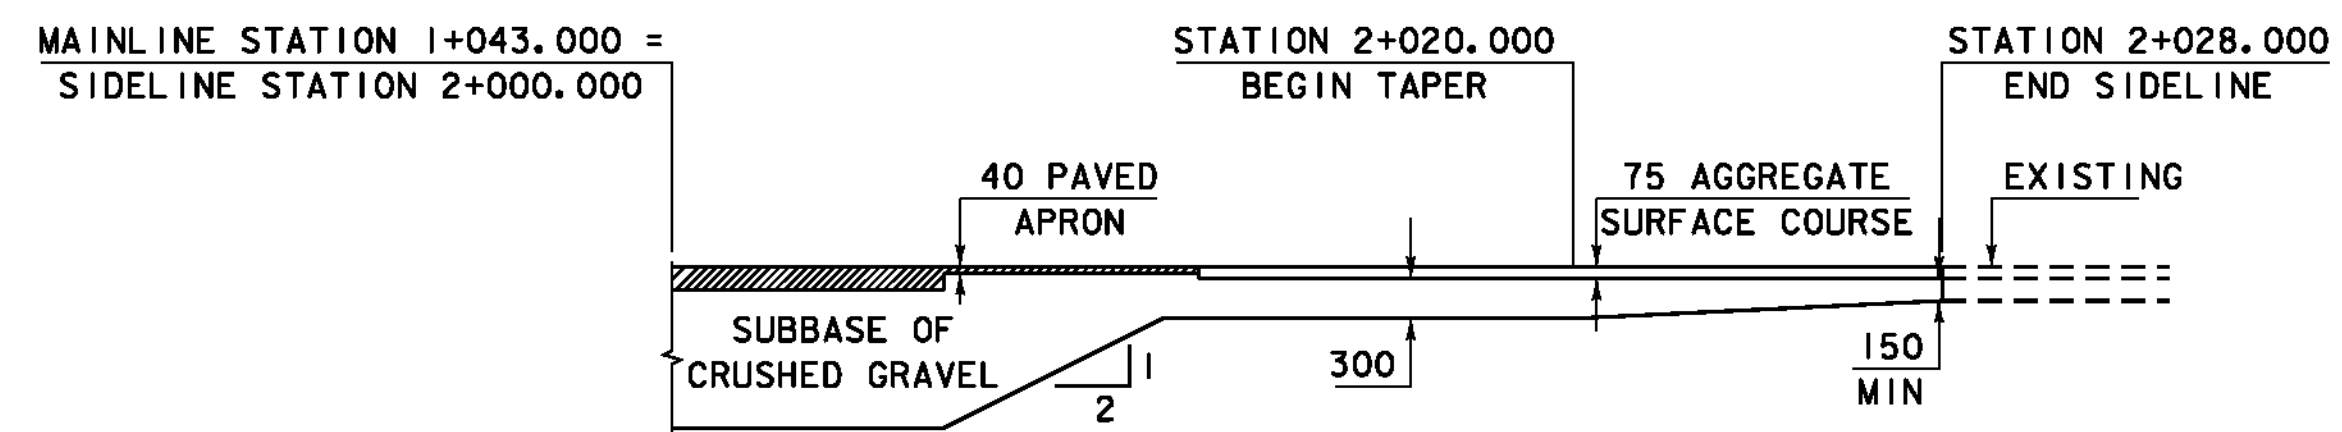

**SIDELINE SUBBASE TRANSITION DIAGRAM**  
(NOT TO SCALE)

STATION 1+000.000  
BEGIN COLD PLANING  
BEGIN APPROACH  
MATCH EXISTING

STATION 1+010.000  
END COLD PLANING


STATION 1+025.000  
END APPROACH  
BEGIN PROJECT

STATION 1+046.340  
BEGIN BRIDGE


STATION 1+076.460  
END BRIDGE

STATION 1+066.000  
LAST FULL SECTION

STATION 1+011.000  
EDGE OF VT. RTE. 100  
END PROJECT  
MATCH EXISTING

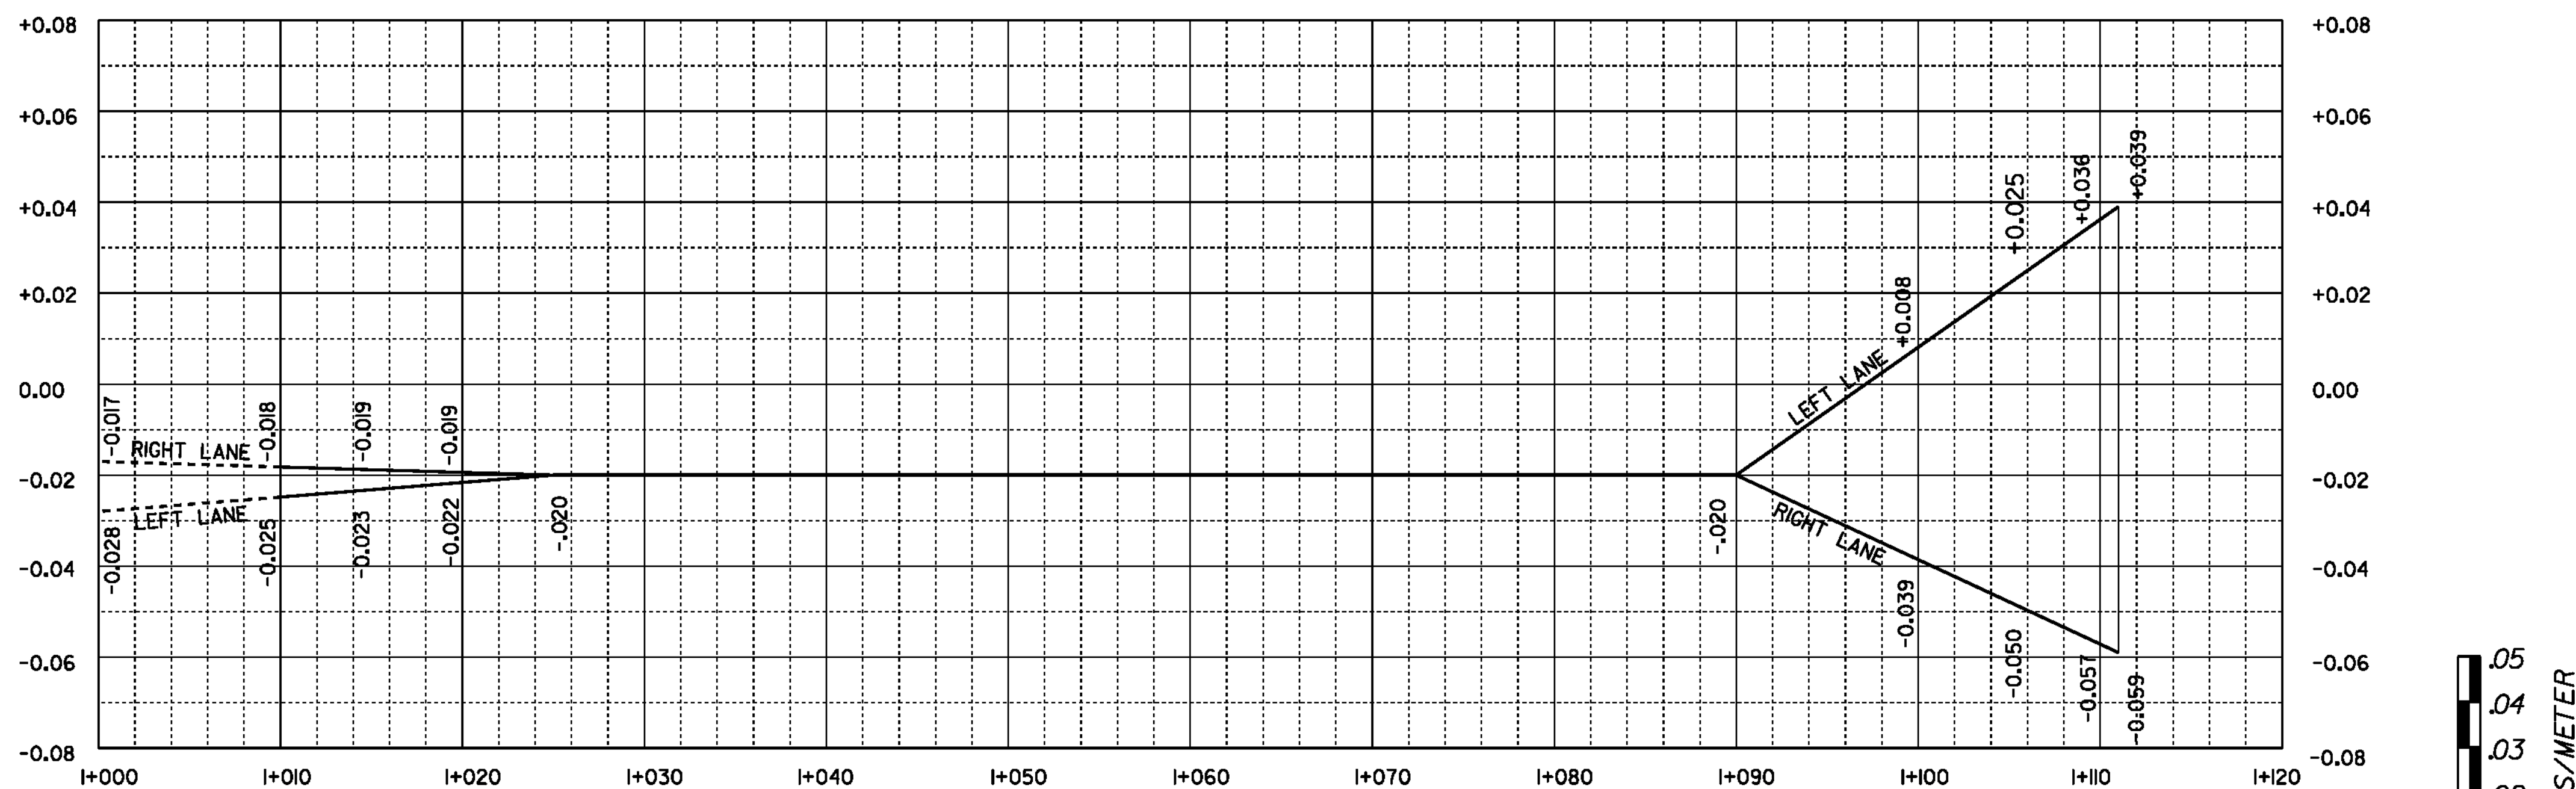

**MAINLINE BANKING DIAGRAM**

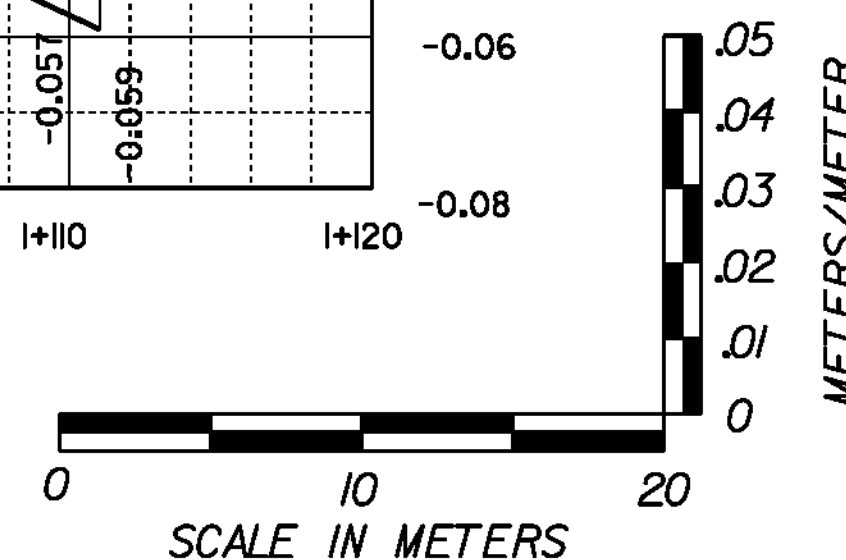

PROJECT: <b>READSBORO</b>	PROJECT NO.: <b>BRO 1441 (25)</b>
DESIGN FILE NAME: 94J070\Structures\sJ070xs.dgn	PLOT DATE: 05-JAN-2010
IPARM FILE NAME: sj070mbd.i	DRAWN BY: K. UPMAL
DESIGNED BY: K. UPMAL	CHECKED BY: E. L. RUSTAY
SQUAD LEADER: C. P. WILLIAMS	BANKING AND TRANSITION DIAGRAMS
	SHEET: 11 OF 60