


END PROJECT
 EDGE OF VT RTE 100
 STA 1+111.000
 MATCH EXISTING

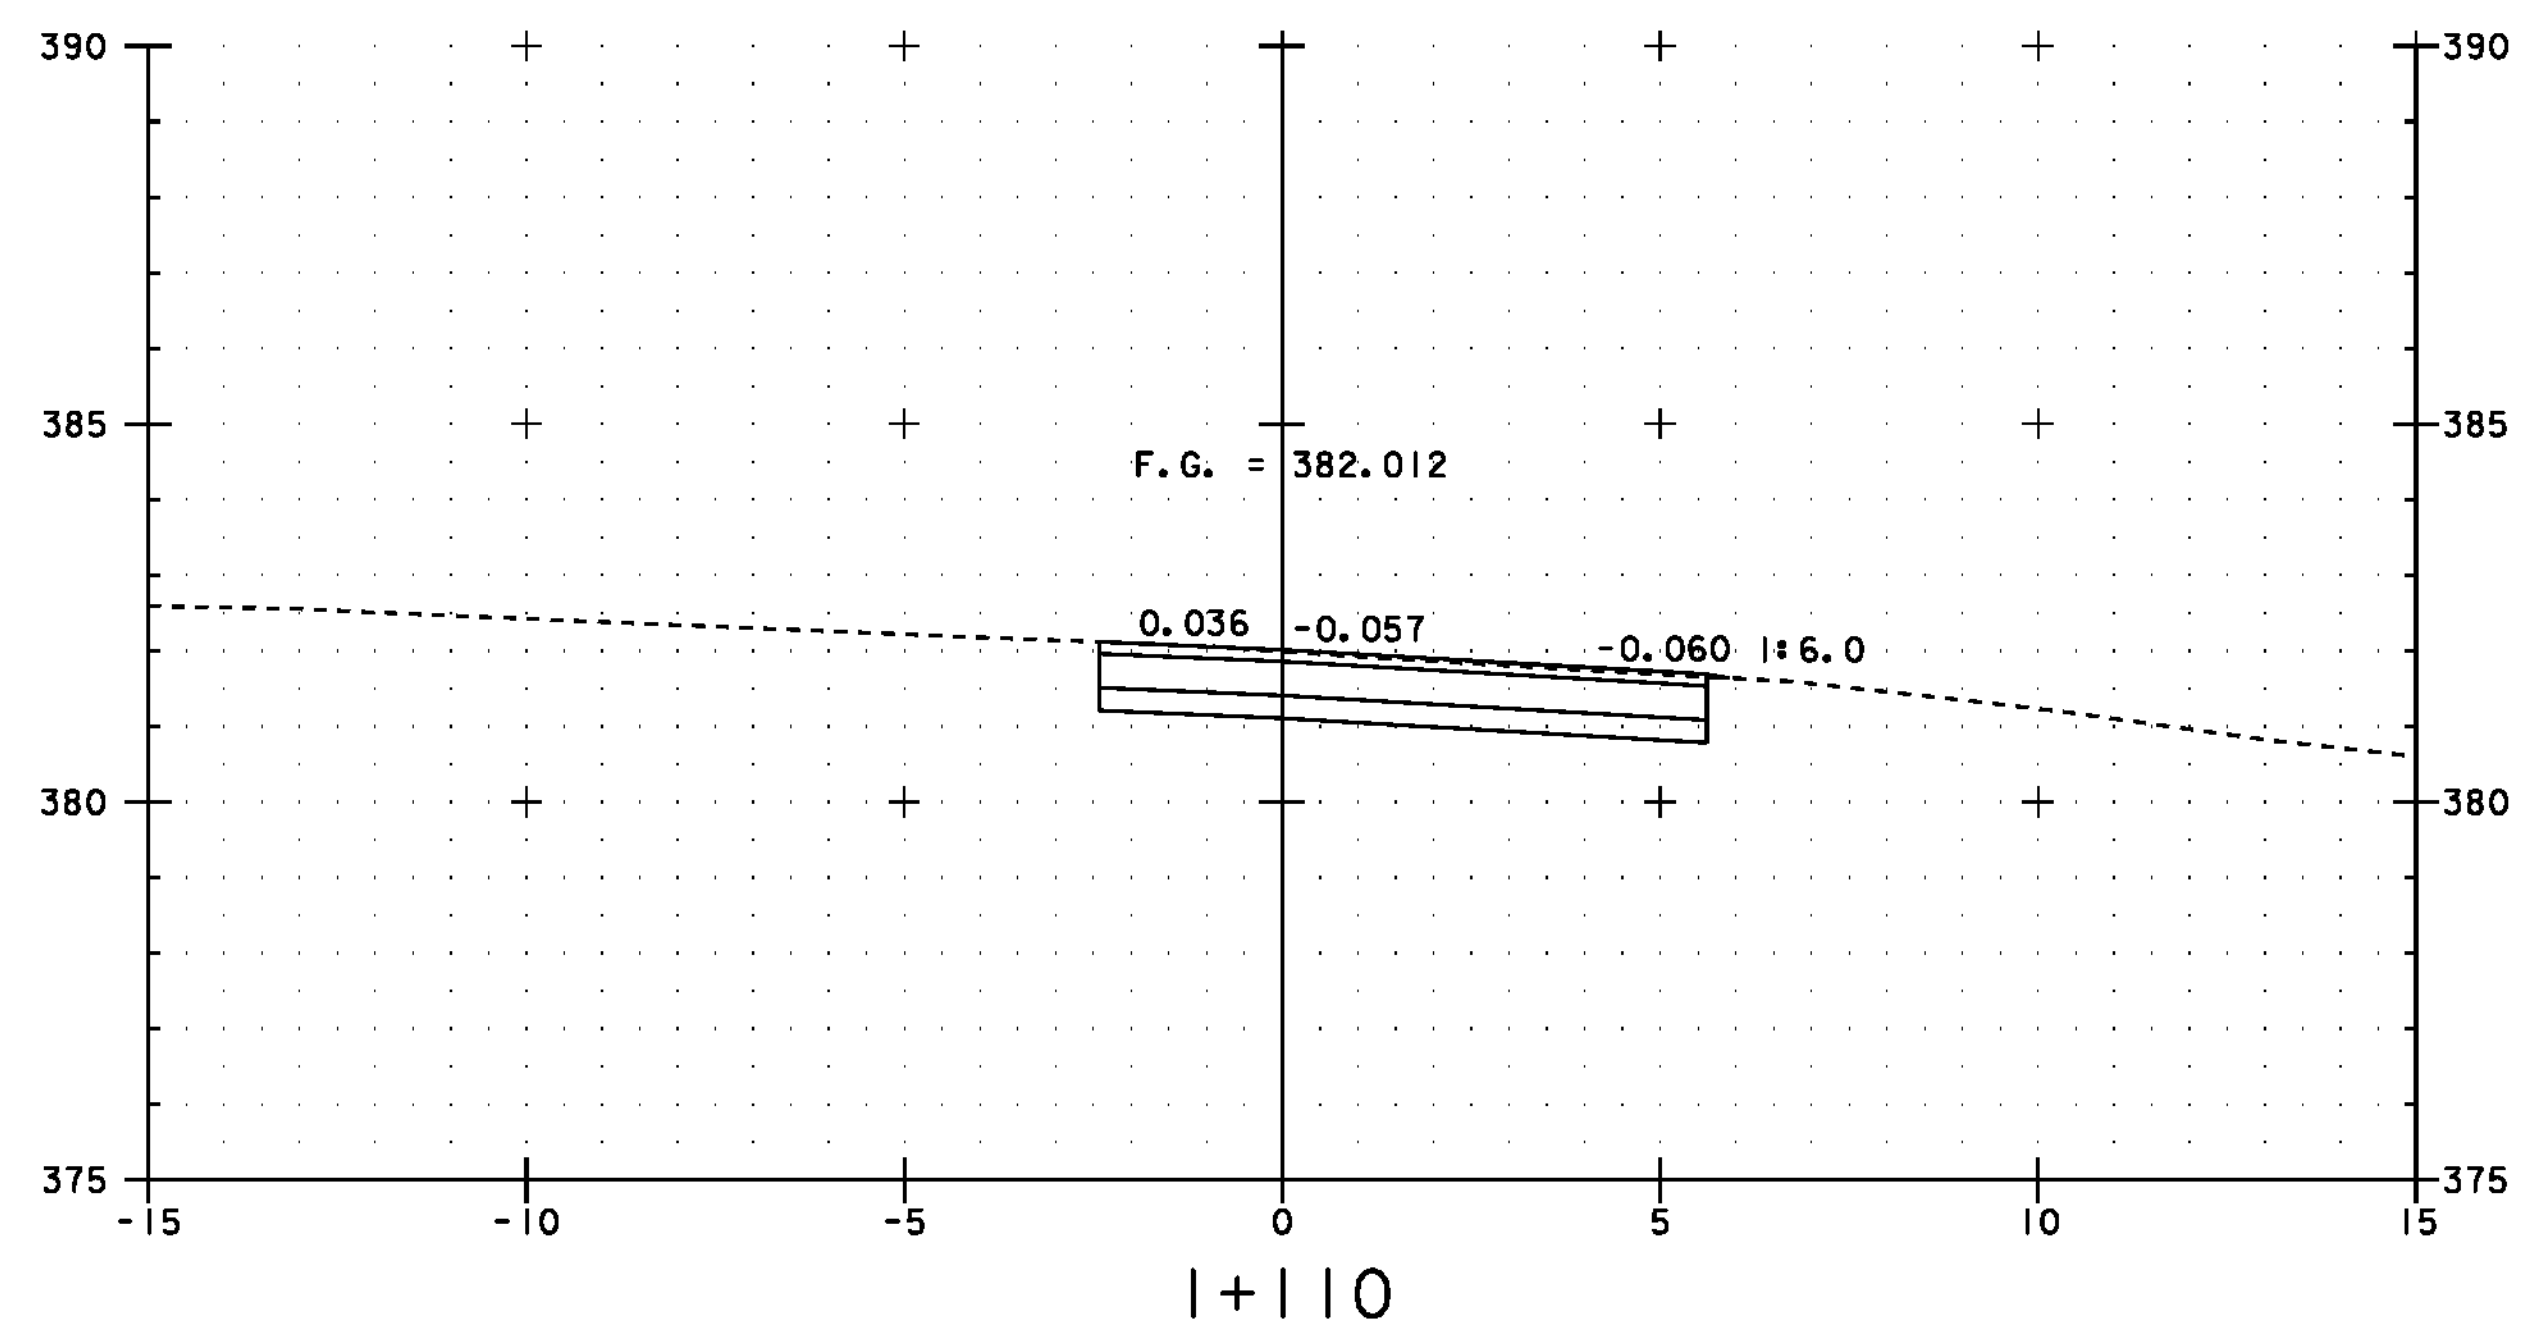

PROJECT: READSBORO	PROJECT NO.: BRO 1441 (25)
DESIGN FILE NAME: 94\070\Structures\sj070xs.dgn	PLOT DATE: 05-JAN-2010
IPARM FILE NAME: sj070mx5.i	DRAWN BY: H. I. SALLS
DESIGNED BY: H. I. SALLS	CHECKED BY: E. L. RUSTAY
SQUAD LEADER: C. P. WILLIAMS	SHEET: 51 OF 60
MAINLINE CROSS SECTIONS 5	

STA 1+110