
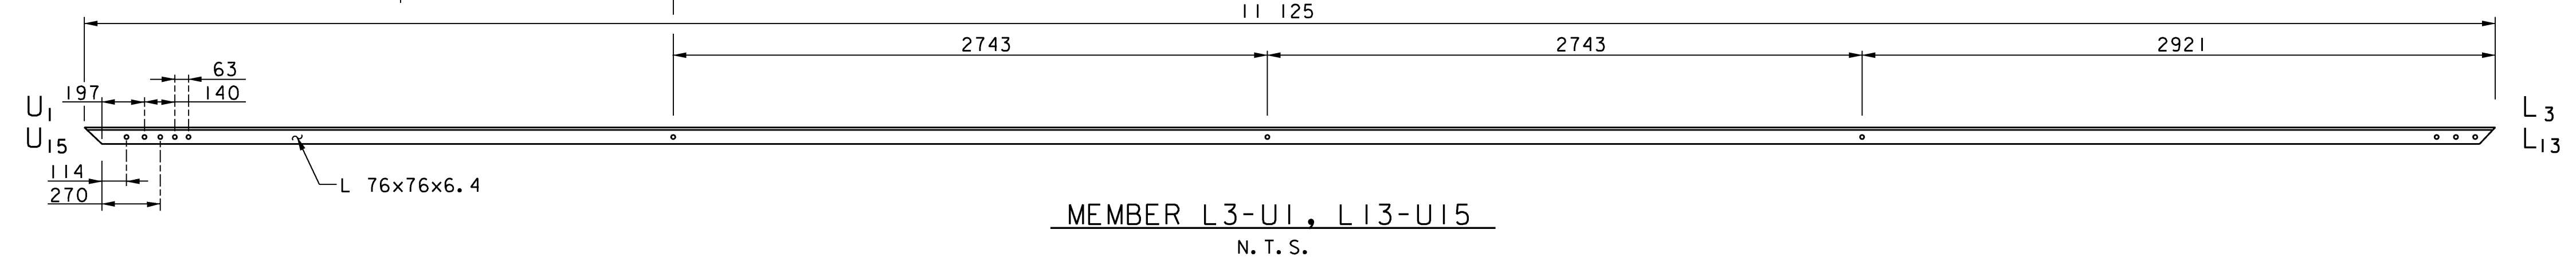


DIMENSIONS PROVIDED IN THESE PLANS SHALL NOT BE USED FOR FABRICATION PURPOSES. ALL NECESSARY DIMENSIONS AND CONFIGURATIONS SHALL BE DETERMINED FROM ACTUAL FIELD MEASUREMENTS.

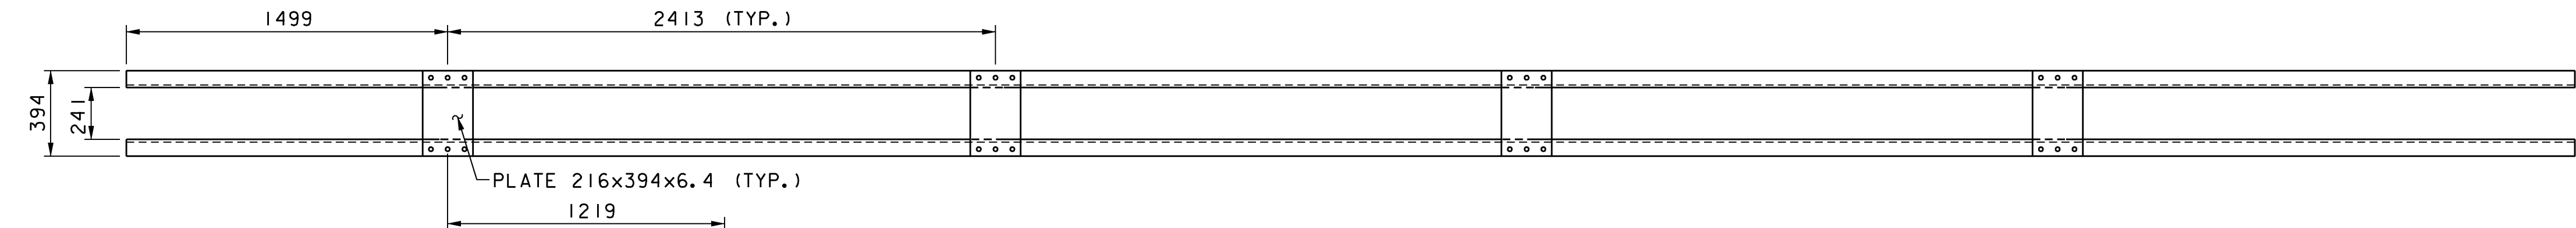

- NOTES:**
1. NEW TRUSS DIAGONAL MEMBERS SHALL BE CONNECTED TO TRUSS TOP CHORD WITH 19 Ø HEX-HEAD BOLTS IN EXISTING RIVET HOLES.
 2. BATTEN PLATES AND LATTICE BARS SHALL BE CONNECTED WITH 19 Ø SLOTTED BUTTON HEAD BOLTS.

**STATE OF VERMONT
AGENCY OF TRANSPORTATION**

Town Of	DUMMERSTON	Bridge No.	37
Highway No.	TH 62	Log Sta.	
		Surv. Sta.	
TH 62 OVER WEST RIVER			
TRUSS DIAGONAL DETAILS (SHEET 2 OF 2)			
Designed By	T. S. BRYANT	Drawn By	C. L. CILLEY
Checked By	S. M. HODGDON	Bridge Design Supervisor	S. M. HODGDON
Date	4/09	Date	4/09
PROJECT	DUMMERSTON	PROJECT NO.	BHO 1442 (28)
I.G.C. Info.			
Bridge Sheet No.	ZJ080DT3	Sheet	20 of 49

VANASSE HANGEN BRUSTLIN, INC.