

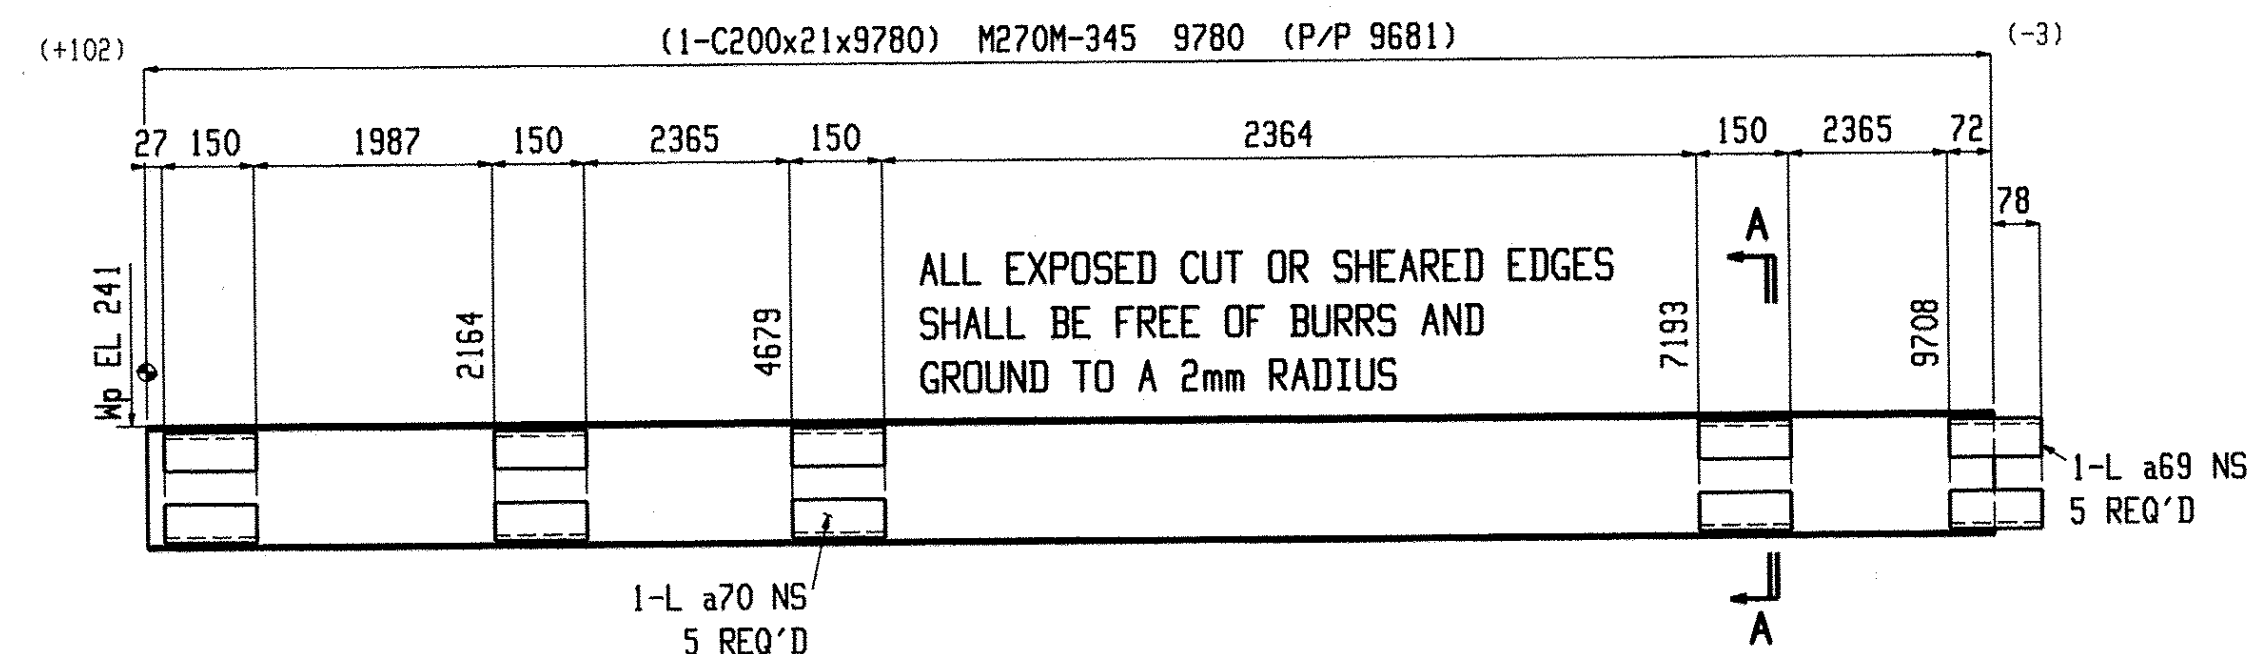


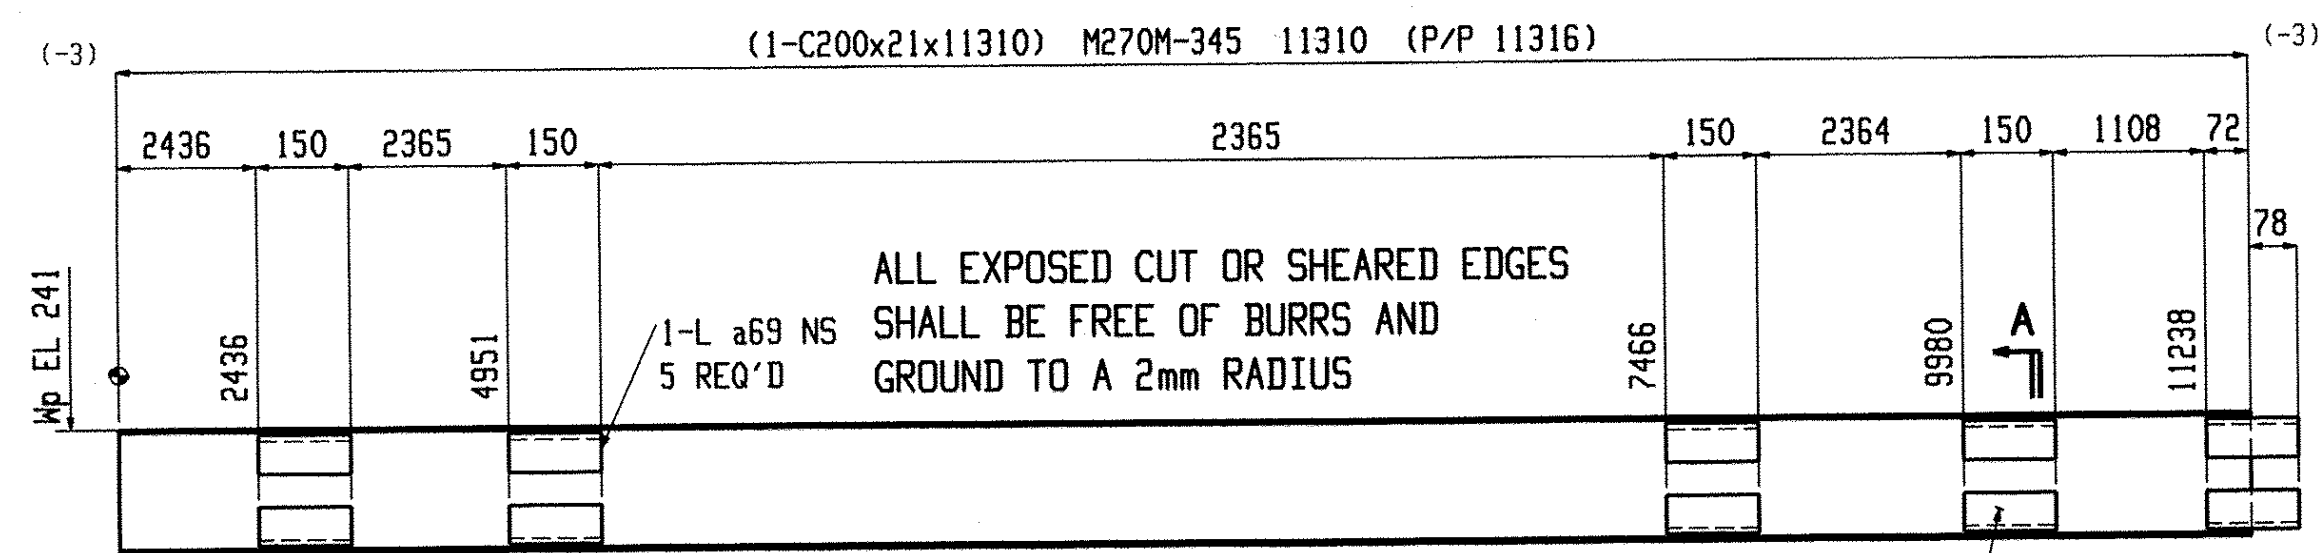

ONE BEAM R1

W 203x7.5
F 59.5x10
K 24x18



SHOP NOTE:
TOE DIRECTION NEAR SIDE

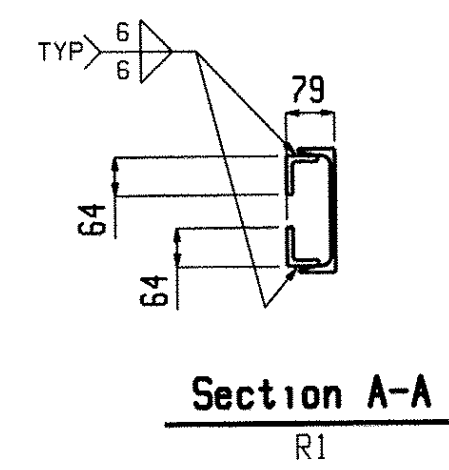

ONE BEAM R3

W 203x7.5
F 59.5x10
K 24x18



SHOP NOTE:
TOE DIRECTION NEAR SIDE

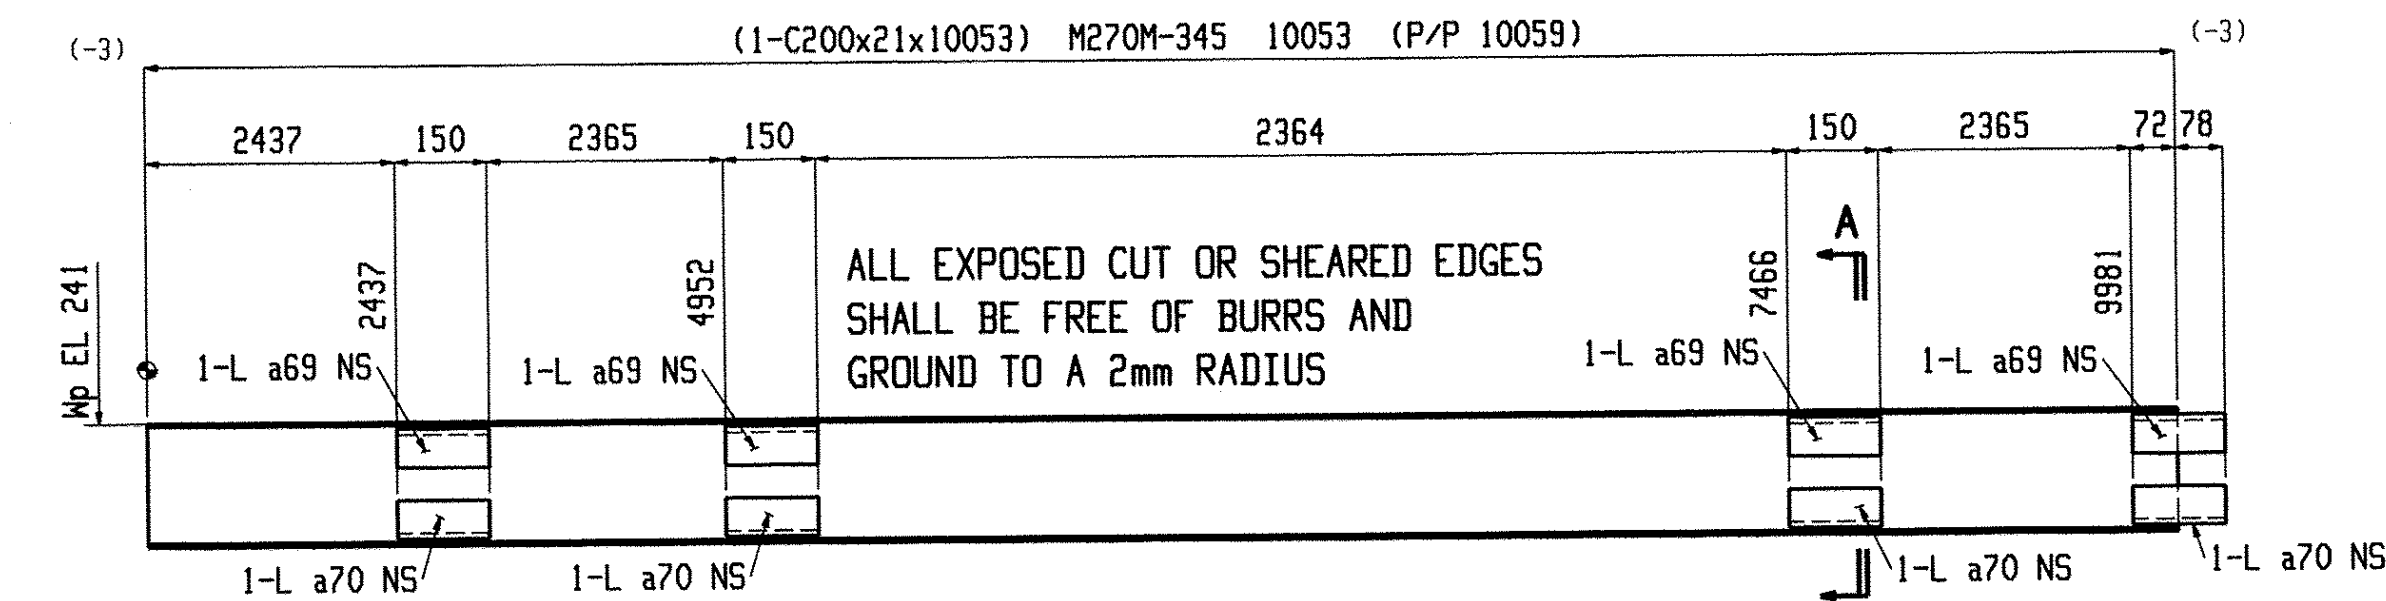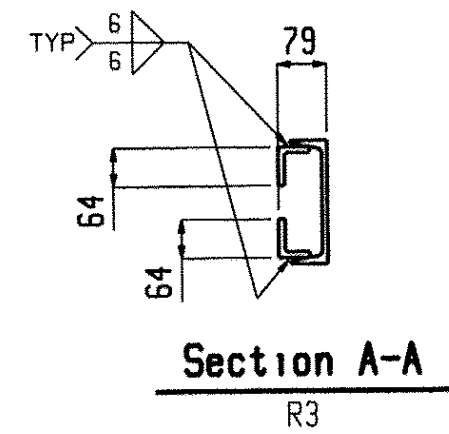

ONE BEAM R5

W 203x7.5
F 59.5x10
K 24x18



SHOP NOTE:
TOE DIRECTION NEAR SIDE

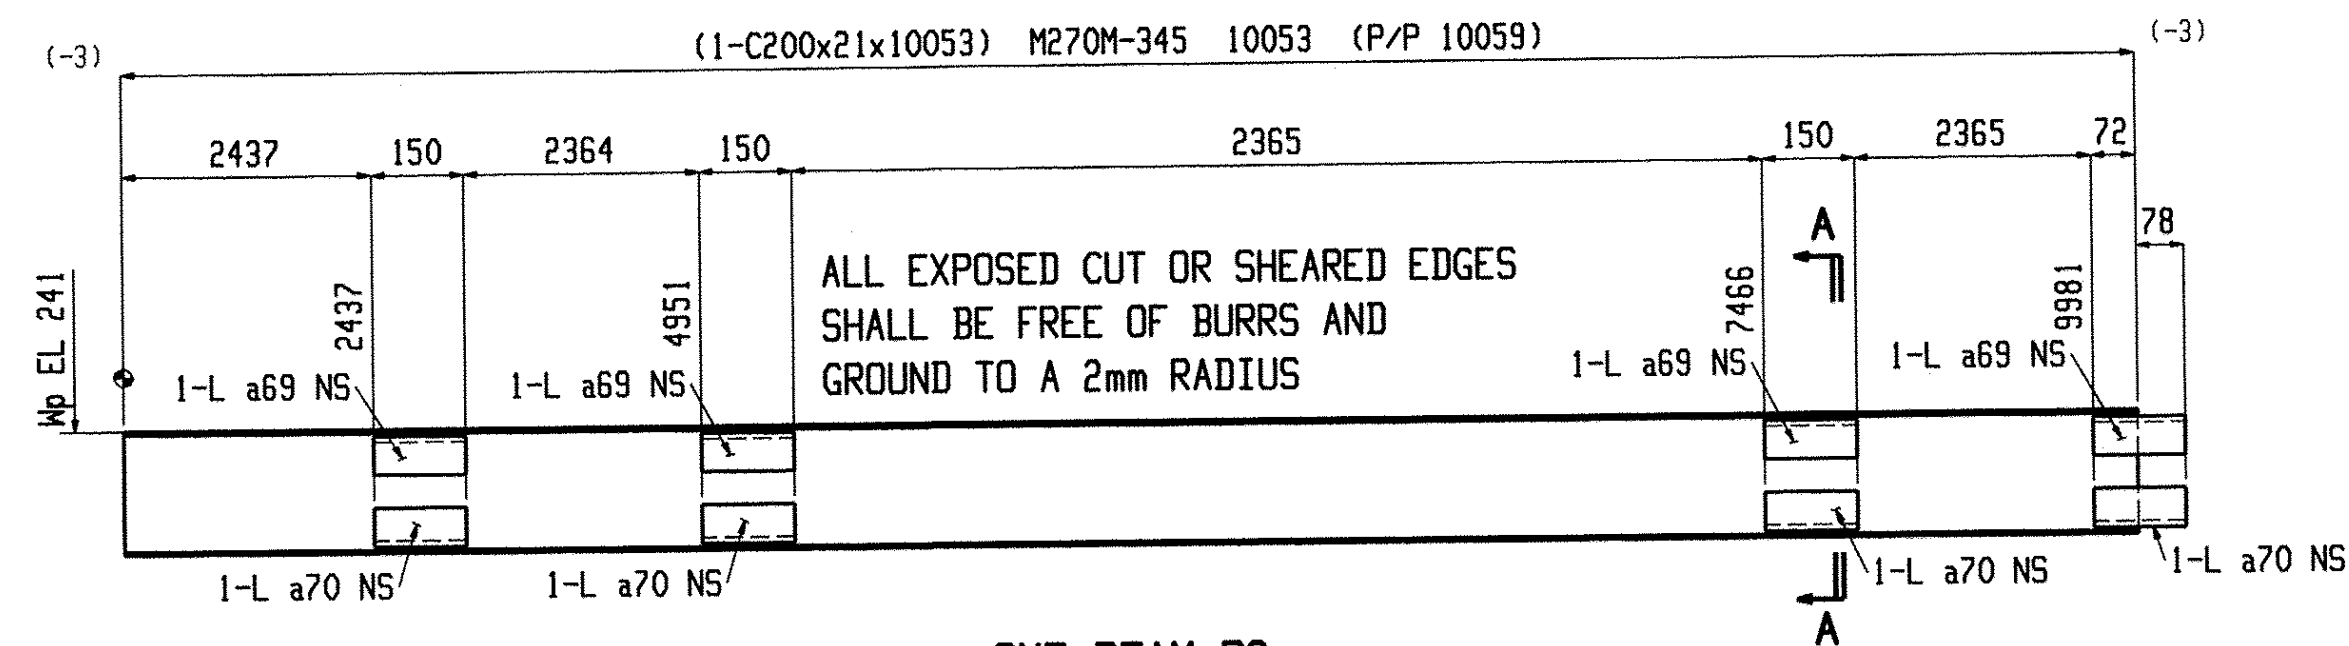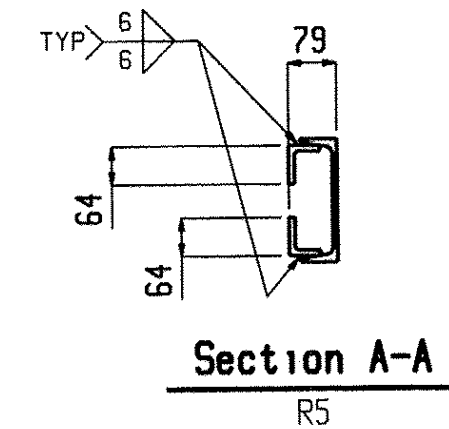

ONE BEAM R2

W 203x7.5
F 59.5x10
K 24x18


SHOP NOTE:
TOE DIRECTION NEAR SIDE

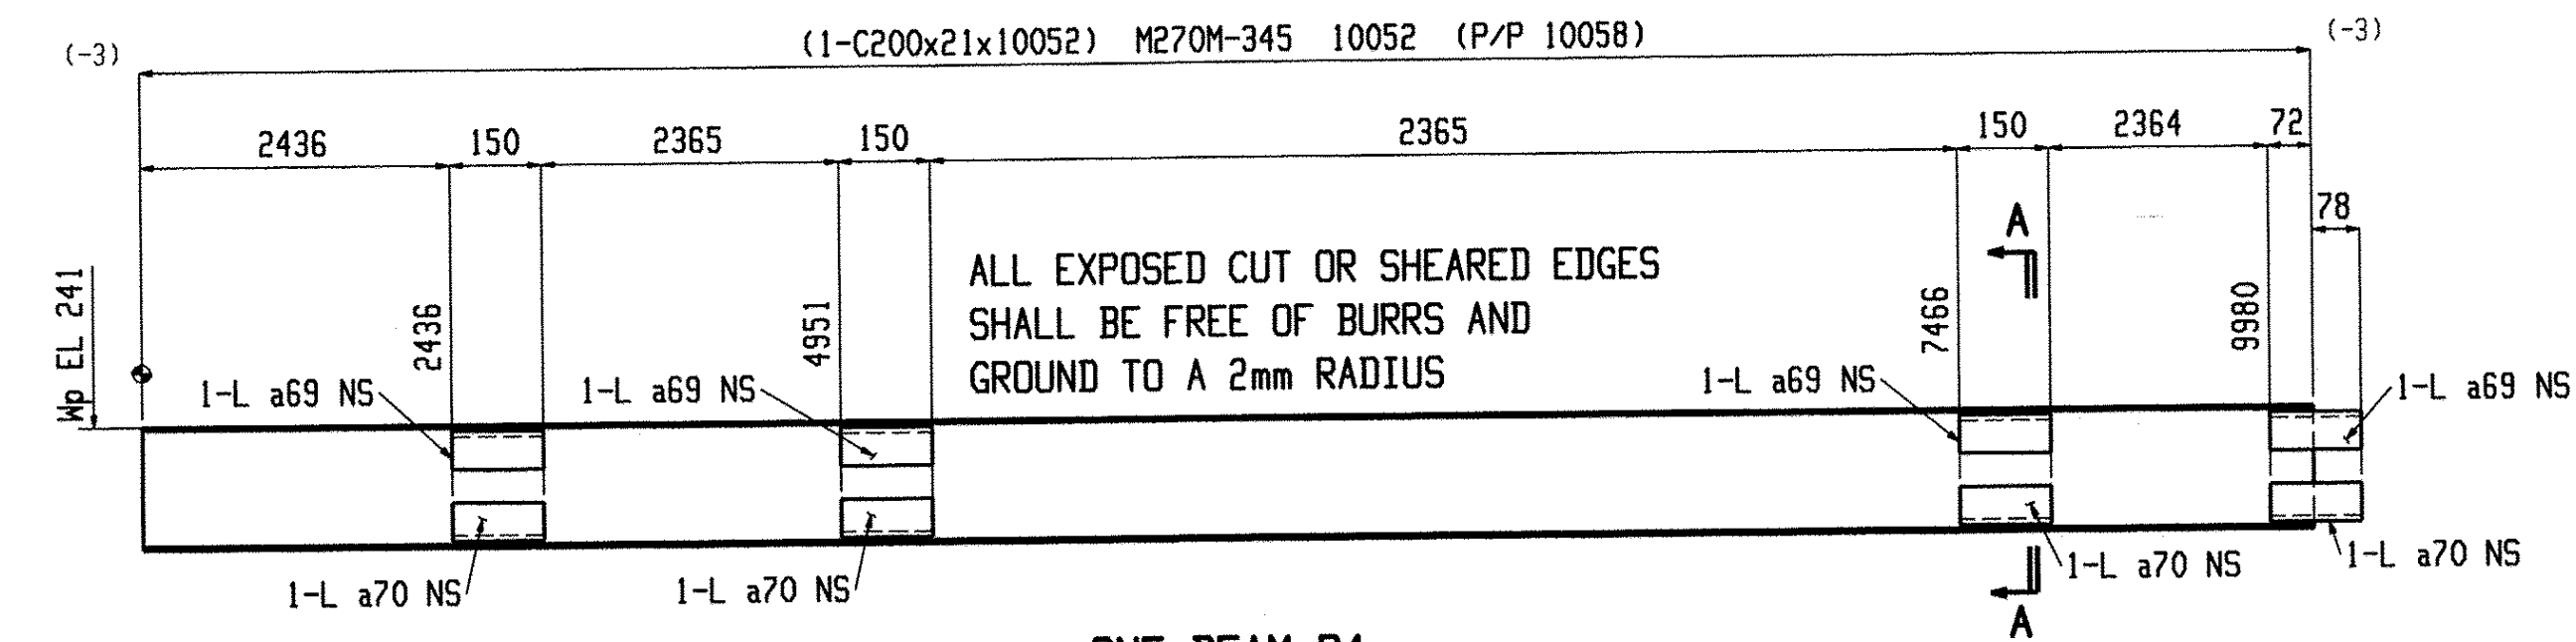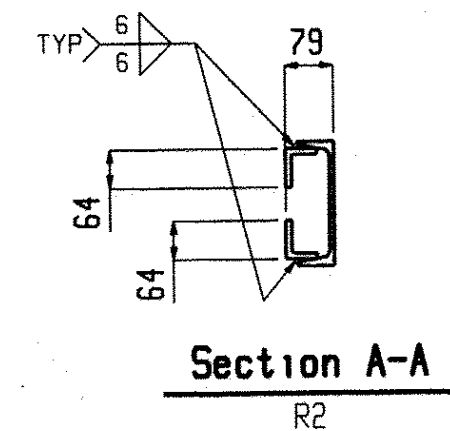

ONE BEAM R4

W 203x7.5
F 59.5x10
K 24x18

SHOP NOTE:
TOE DIRECTION NEAR SIDE

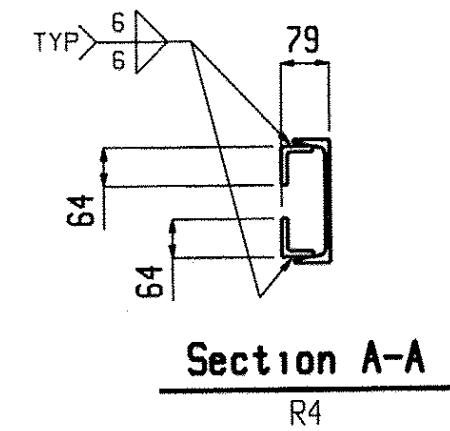

BILL OF MATERIAL										BILL OF MATERIAL										BILL OF MATERIAL									
Qty	Piece			Seq	Seq	Adv	Steel			Qty	Piece			Seq	Seq	Adv	Steel			Qty	Piece			Seq	Seq	Adv	Steel		
Tot.	Mark	Description	Length	NO.	Qty	ADM #	Grade	Remarks		Tot.	Mark	Description	Length	NO.	Qty	ADM #	Grade	Remarks		Tot.	Mark	Description	Length	NO.	Qty	ADM #	Grade	Remarks	
ONE R1	BEAM			2	1					ONE R3	BEAM			2	1					ONE R5	BEAM			2	1				
1 R1	C200x21		9780				M270M-345			1 R3	C200x21		11310				M270M-345			1 R5	C200x21		10053				M270M-345		
5 a69	L64x51x9.5		150				M270M-345			5 a69	L64x51x9.5		150				M270M-345			4 a69	L64x51x9.5		150				M270M-345		
5 a70	L64x51x9.5		150				M270M-345			5 a70	L64x51x9.5		150				M270M-345			4 a70	L64x51x9.5		150				M270M-345		
ONE R2	BEAM			2	1					ONE R4	BEAM			2	1														
1 R2	C200x21		10053				M270M-345			1 R4	C200x21		10052				M270M-345												
4 a69	L64x51x9.5		150				M270M-345			4 a69	L64x51x9.5		150				M270M-345												
4 a70	L64x51x9.5		150				M270M-345																						

RECEIVED
CK'D BY: *[Signature]*
APR 01 2010
RESUBMIT: ☒ APPROVED: ☒
BY: *[Signature]* DATE: *4/28/10*

ITEMS ON THIS SHEET ARE PAY ITEM: 900.640 (UN)

Casco Bay Steel Structures 75 Spring Hill Rd Saco, ME, 04072 207-282-7360		Holes: 21mm UNO BOLTS: 19mm DIA. M164M-I GALV UNO Steel GR: M270M-GR345 UNO	
		Paint: PER SPECS (GREEN) UNO Surface Prep: PER SPECS	
Project: DUMMERSTON RAILS DUMMERSTON, VT	Date: 9-9-09 DWN. BY: EG Checked: MRS	Job No.: Sheet No.: 20	Rev. No.: Date: 3-17-10 APPR. <i>[Signature]</i>