

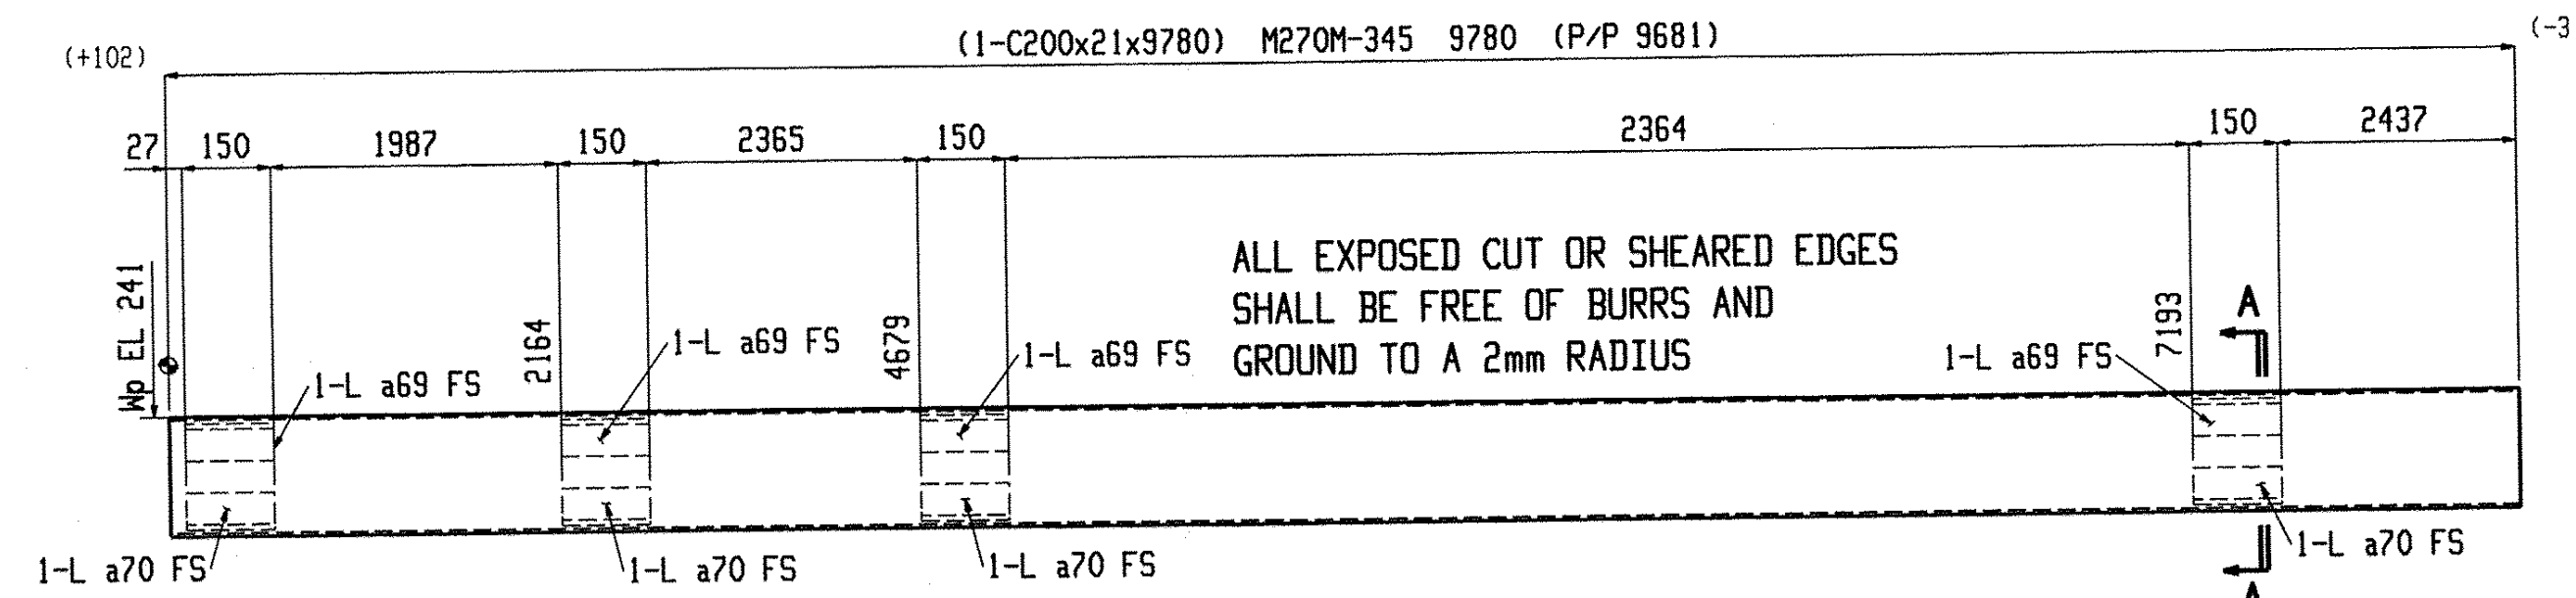


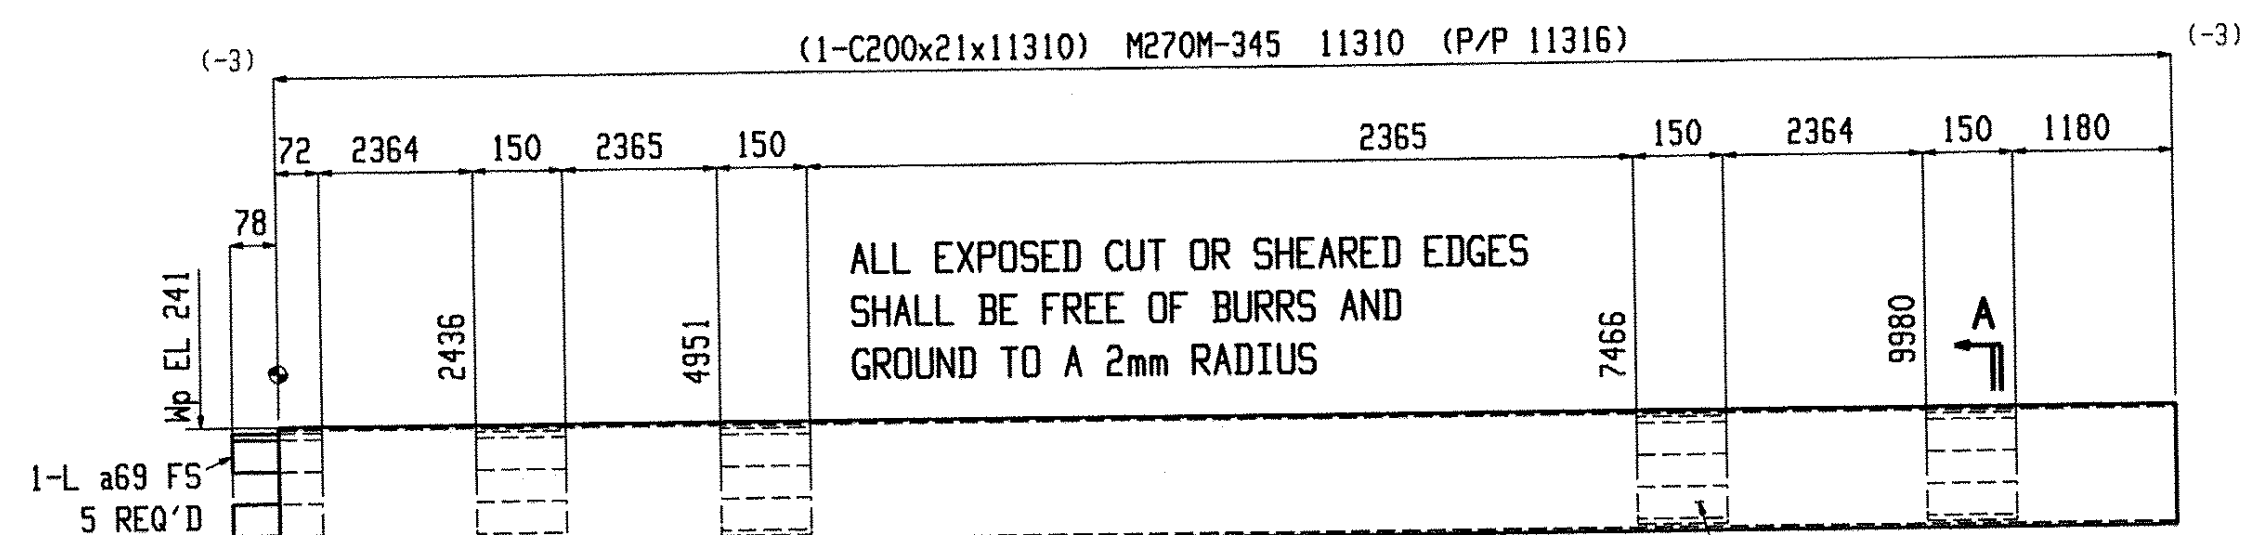

ONE BEAM R12

W 203x7.5
F 59.5x10
K 24x18



SHOP NOTE:
TOE DIRECTION FAR SIDE

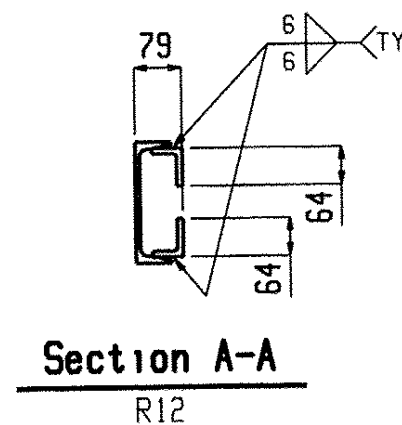

ONE BEAM R14

W 203x7.5
F 59.5x10
K 24x18



SHOP NOTE:
TOE DIRECTION FAR SIDE

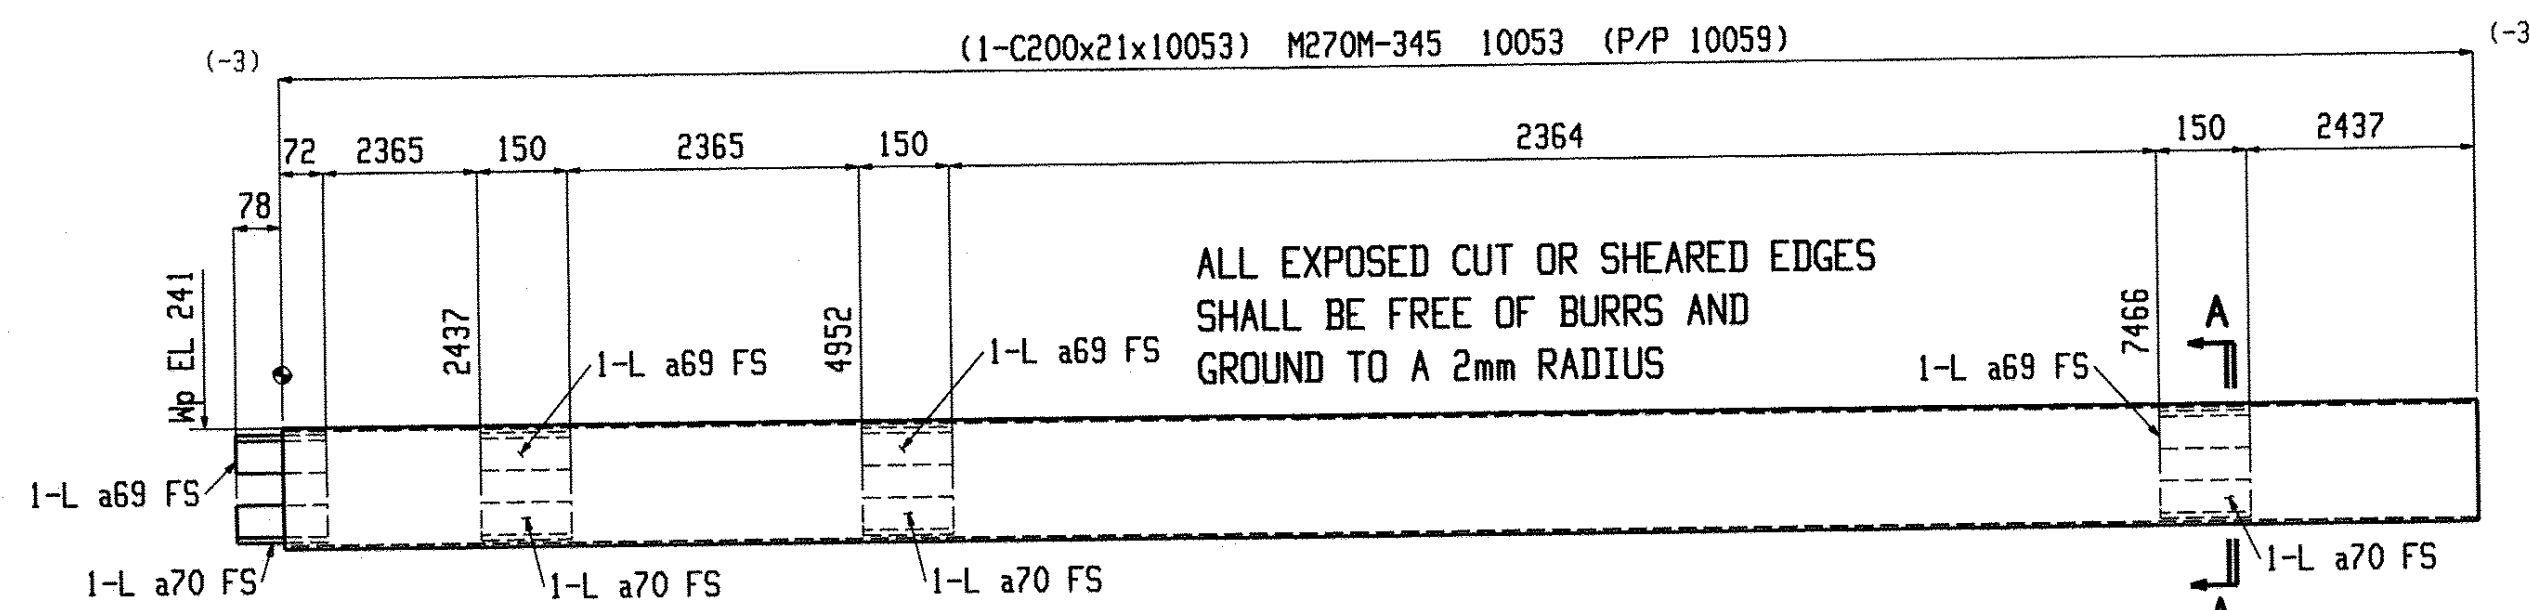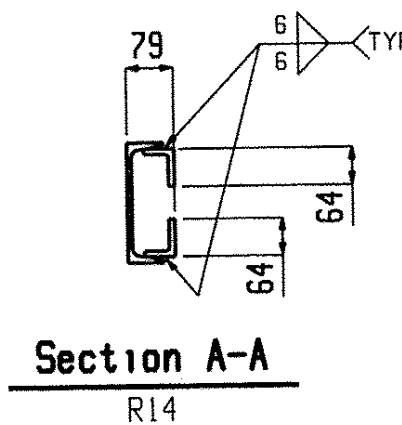

ONE BEAM R16

W 203x7.5
F 59.5x10
K 24x18



SHOP NOTE:
TOE DIRECTION FAR SIDE

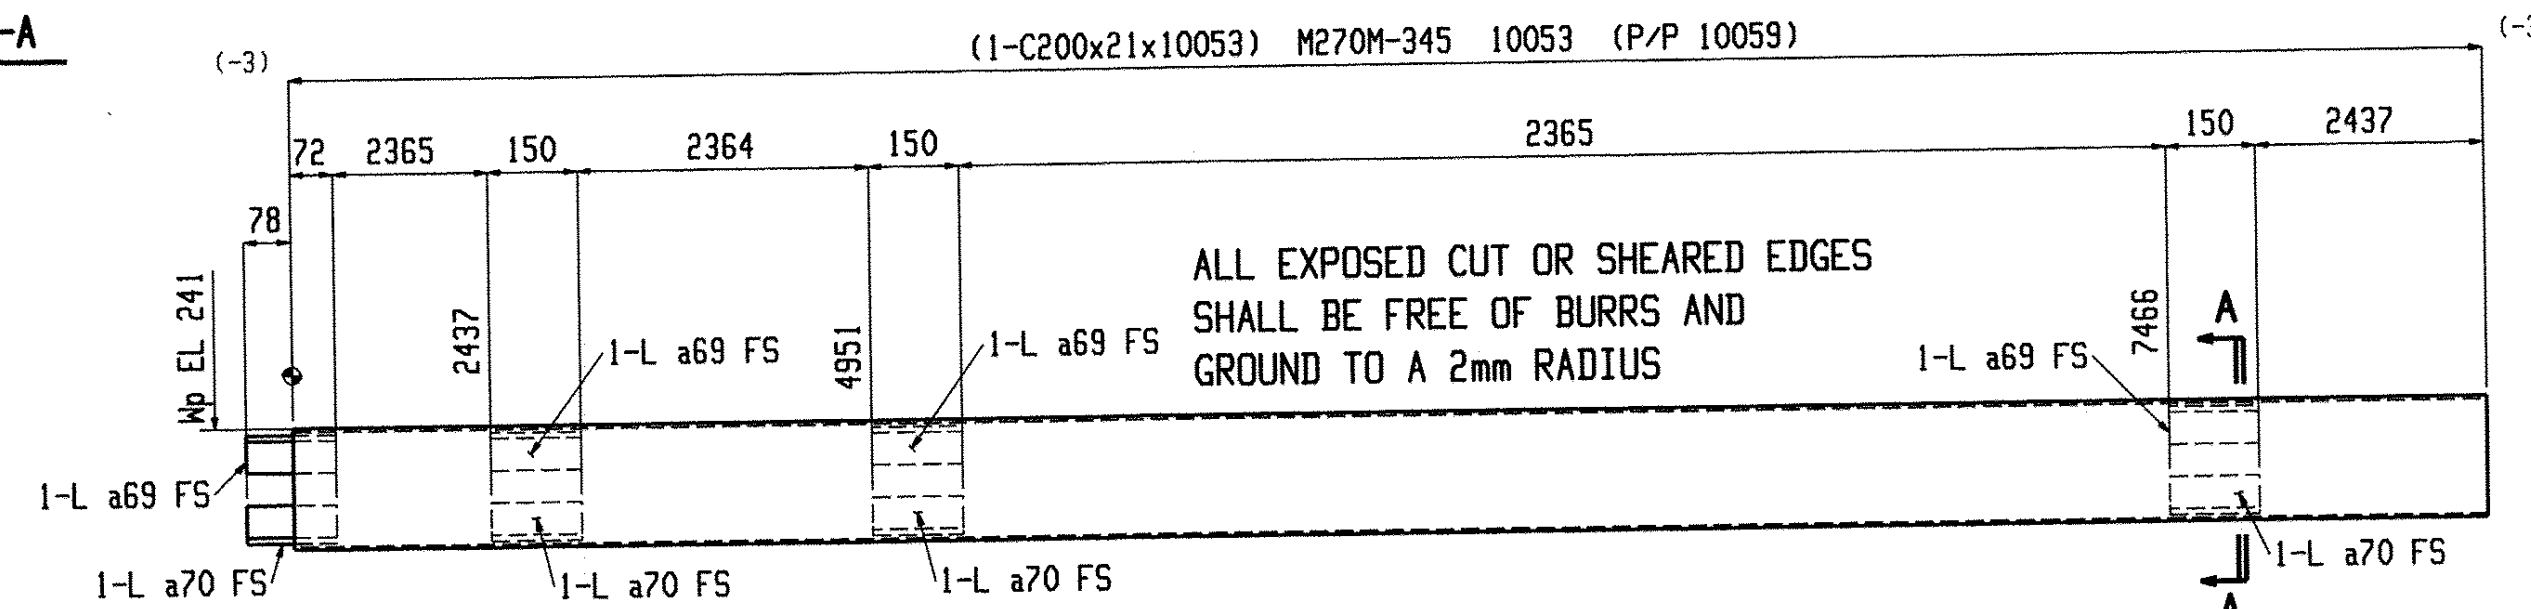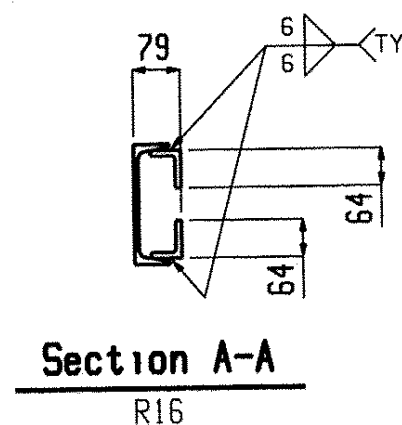

ONE BEAM R13

W 203x7.5
F 59.5x10
K 24x18


SHOP NOTE:
TOE DIRECTION FAR SIDE

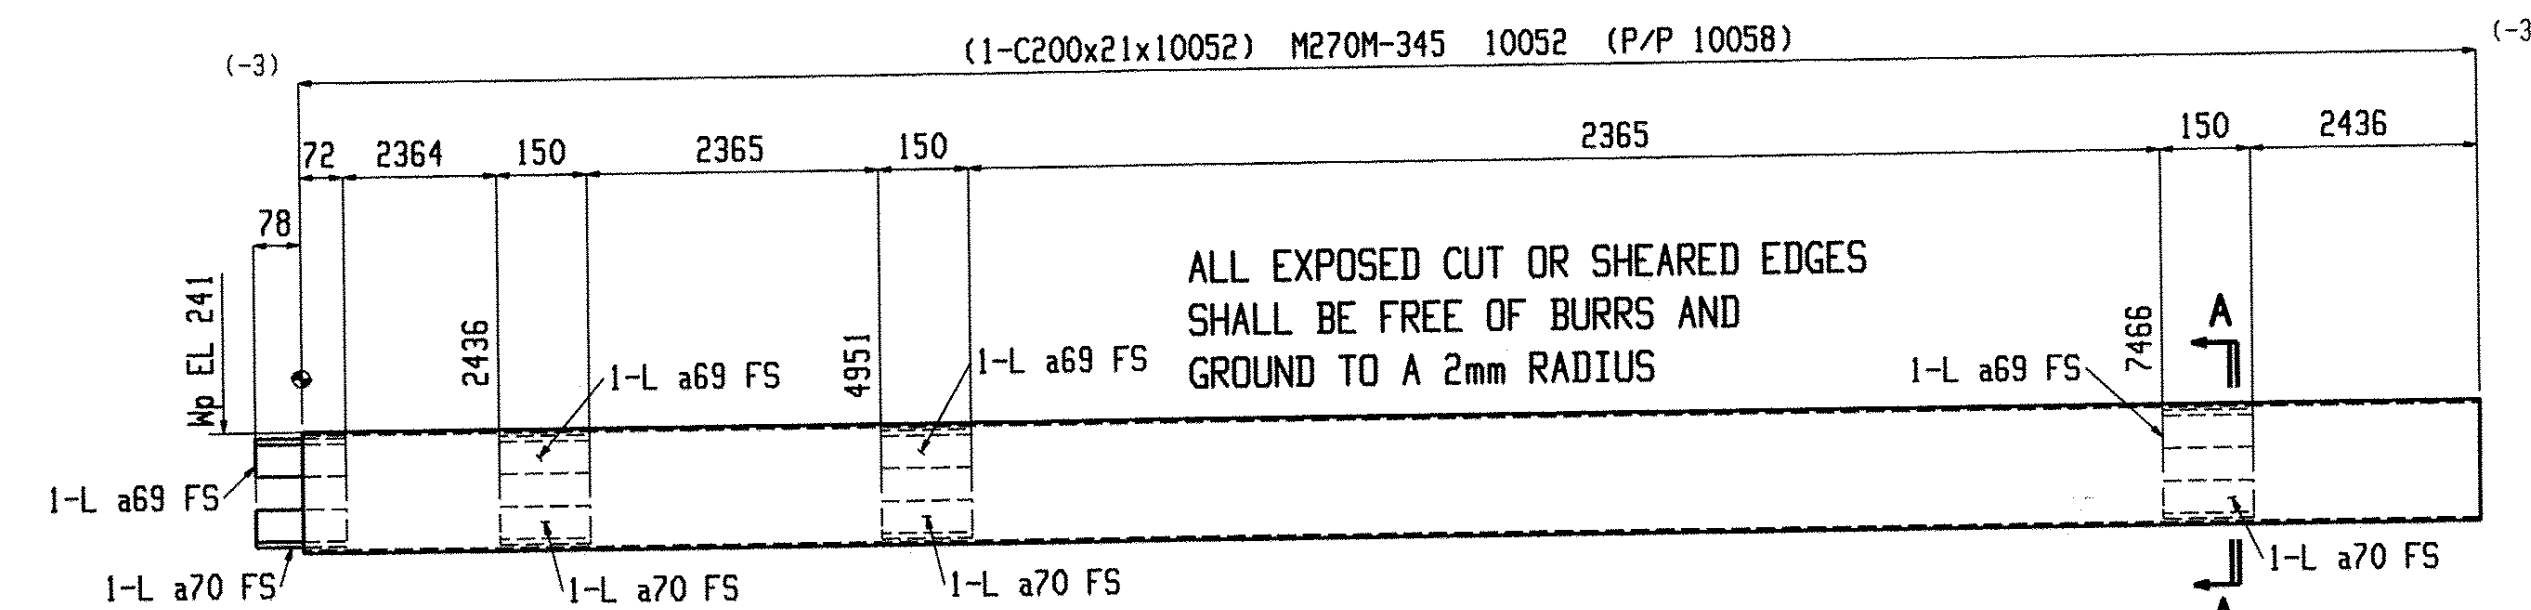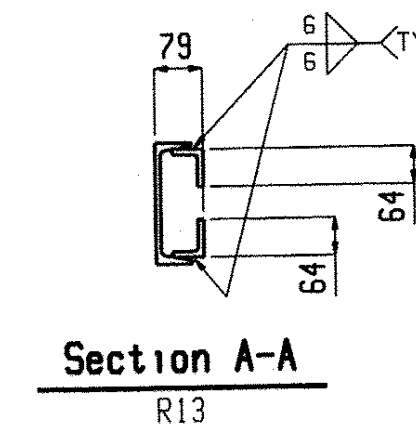

ONE BEAM R15

W 203x7.5
F 59.5x10
K 24x18

SHOP NOTE:
TOE DIRECTION FAR SIDE

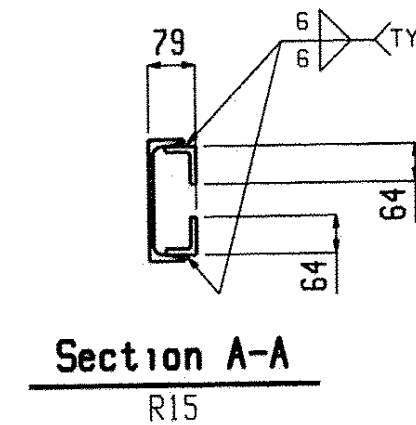

BILL OF MATERIAL										BILL OF MATERIAL										BILL OF MATERIAL									
Qty	Piece			Seq	Seq	Adv	Steel			Qty	Piece			Seq	Seq	Adv	Steel			Qty	Piece			Seq	Seq	Adv	Steel		
Tot.	Mark	Description	Length	NO.	Qty	ABM #	Grade	Remarks		Tot.	Mark	Description	Length	NO.	Qty	ABM #	Grade	Remarks		Tot.	Mark	Description	Length	NO.	Qty	ABM #	Grade	Remarks	
ONE	R12	BEAM		2	1					ONE	R14	BEAM		2	1						4	a70	L64x51x9.5	150				M270M-345	
1	R12	C200x21	9780				M270M-345			ONE	R14	BEAM		2	1														
4	a69	L64x51x9.5	150				M270M-345			1	R14	C200x21	11310				M270M-345			ONE	R16	BEAM		2	1				
4	a70	L64x51x9.5	150				M270M-345			5	a69	L64x51x9.5	150				M270M-345			1	R16	C200x21	10053					M270M-345	
										5	a70	L64x51x9.5	150				M270M-345			4	a69	L64x51x9.5	150					M270M-345	
ONE	R13	BEAM		2	1															4	a70	L64x51x9.5	150					M270M-345	
1	R13	C200x21	10053				M270M-345			ONE	R15	BEAM		2	1														
4	a69	L64x51x9.5	150				M270M-345			1	R15	C200x21	10052				M270M-345												
4	a70	L64x51x9.5	150				M270M-345			4	a69	L64x51x9.5	150				M270M-345												

RECEIVED
CKT BY: OK'D BY: *mem*
APR 8 2010
RESUBMIT: APPROVED: *mem*
BY: DATE: 4/23/10

ITEMS ON THIS SHEET ARE PAY ITEM: 900.640 (UN)

Casco Bay Steel Structures 75 Spring Hill Rd Saco, ME, 04072 207-282-7360	Holes: 21mm UNF BOLTS: 19mm DIA. M164M-I GALV UNF Steel GR: M270M-GR345 UNF Paint: PER SPECS (GREEN) UNF Surface Prep: PER SPECS	
	Project: DUMMERSTON RAILS DUMMERSTON, VT	Date: 9-9-09 Job No.: DMM. BY: EG Checked: MRS Sheet No.: 22
	Rev. No.: Date:	
	APPR. 3-17-10	