
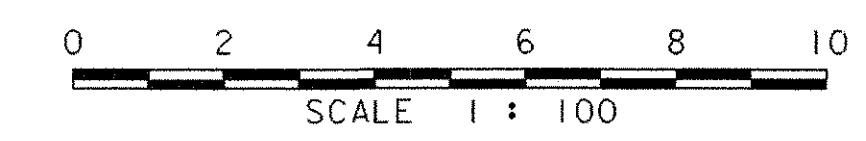
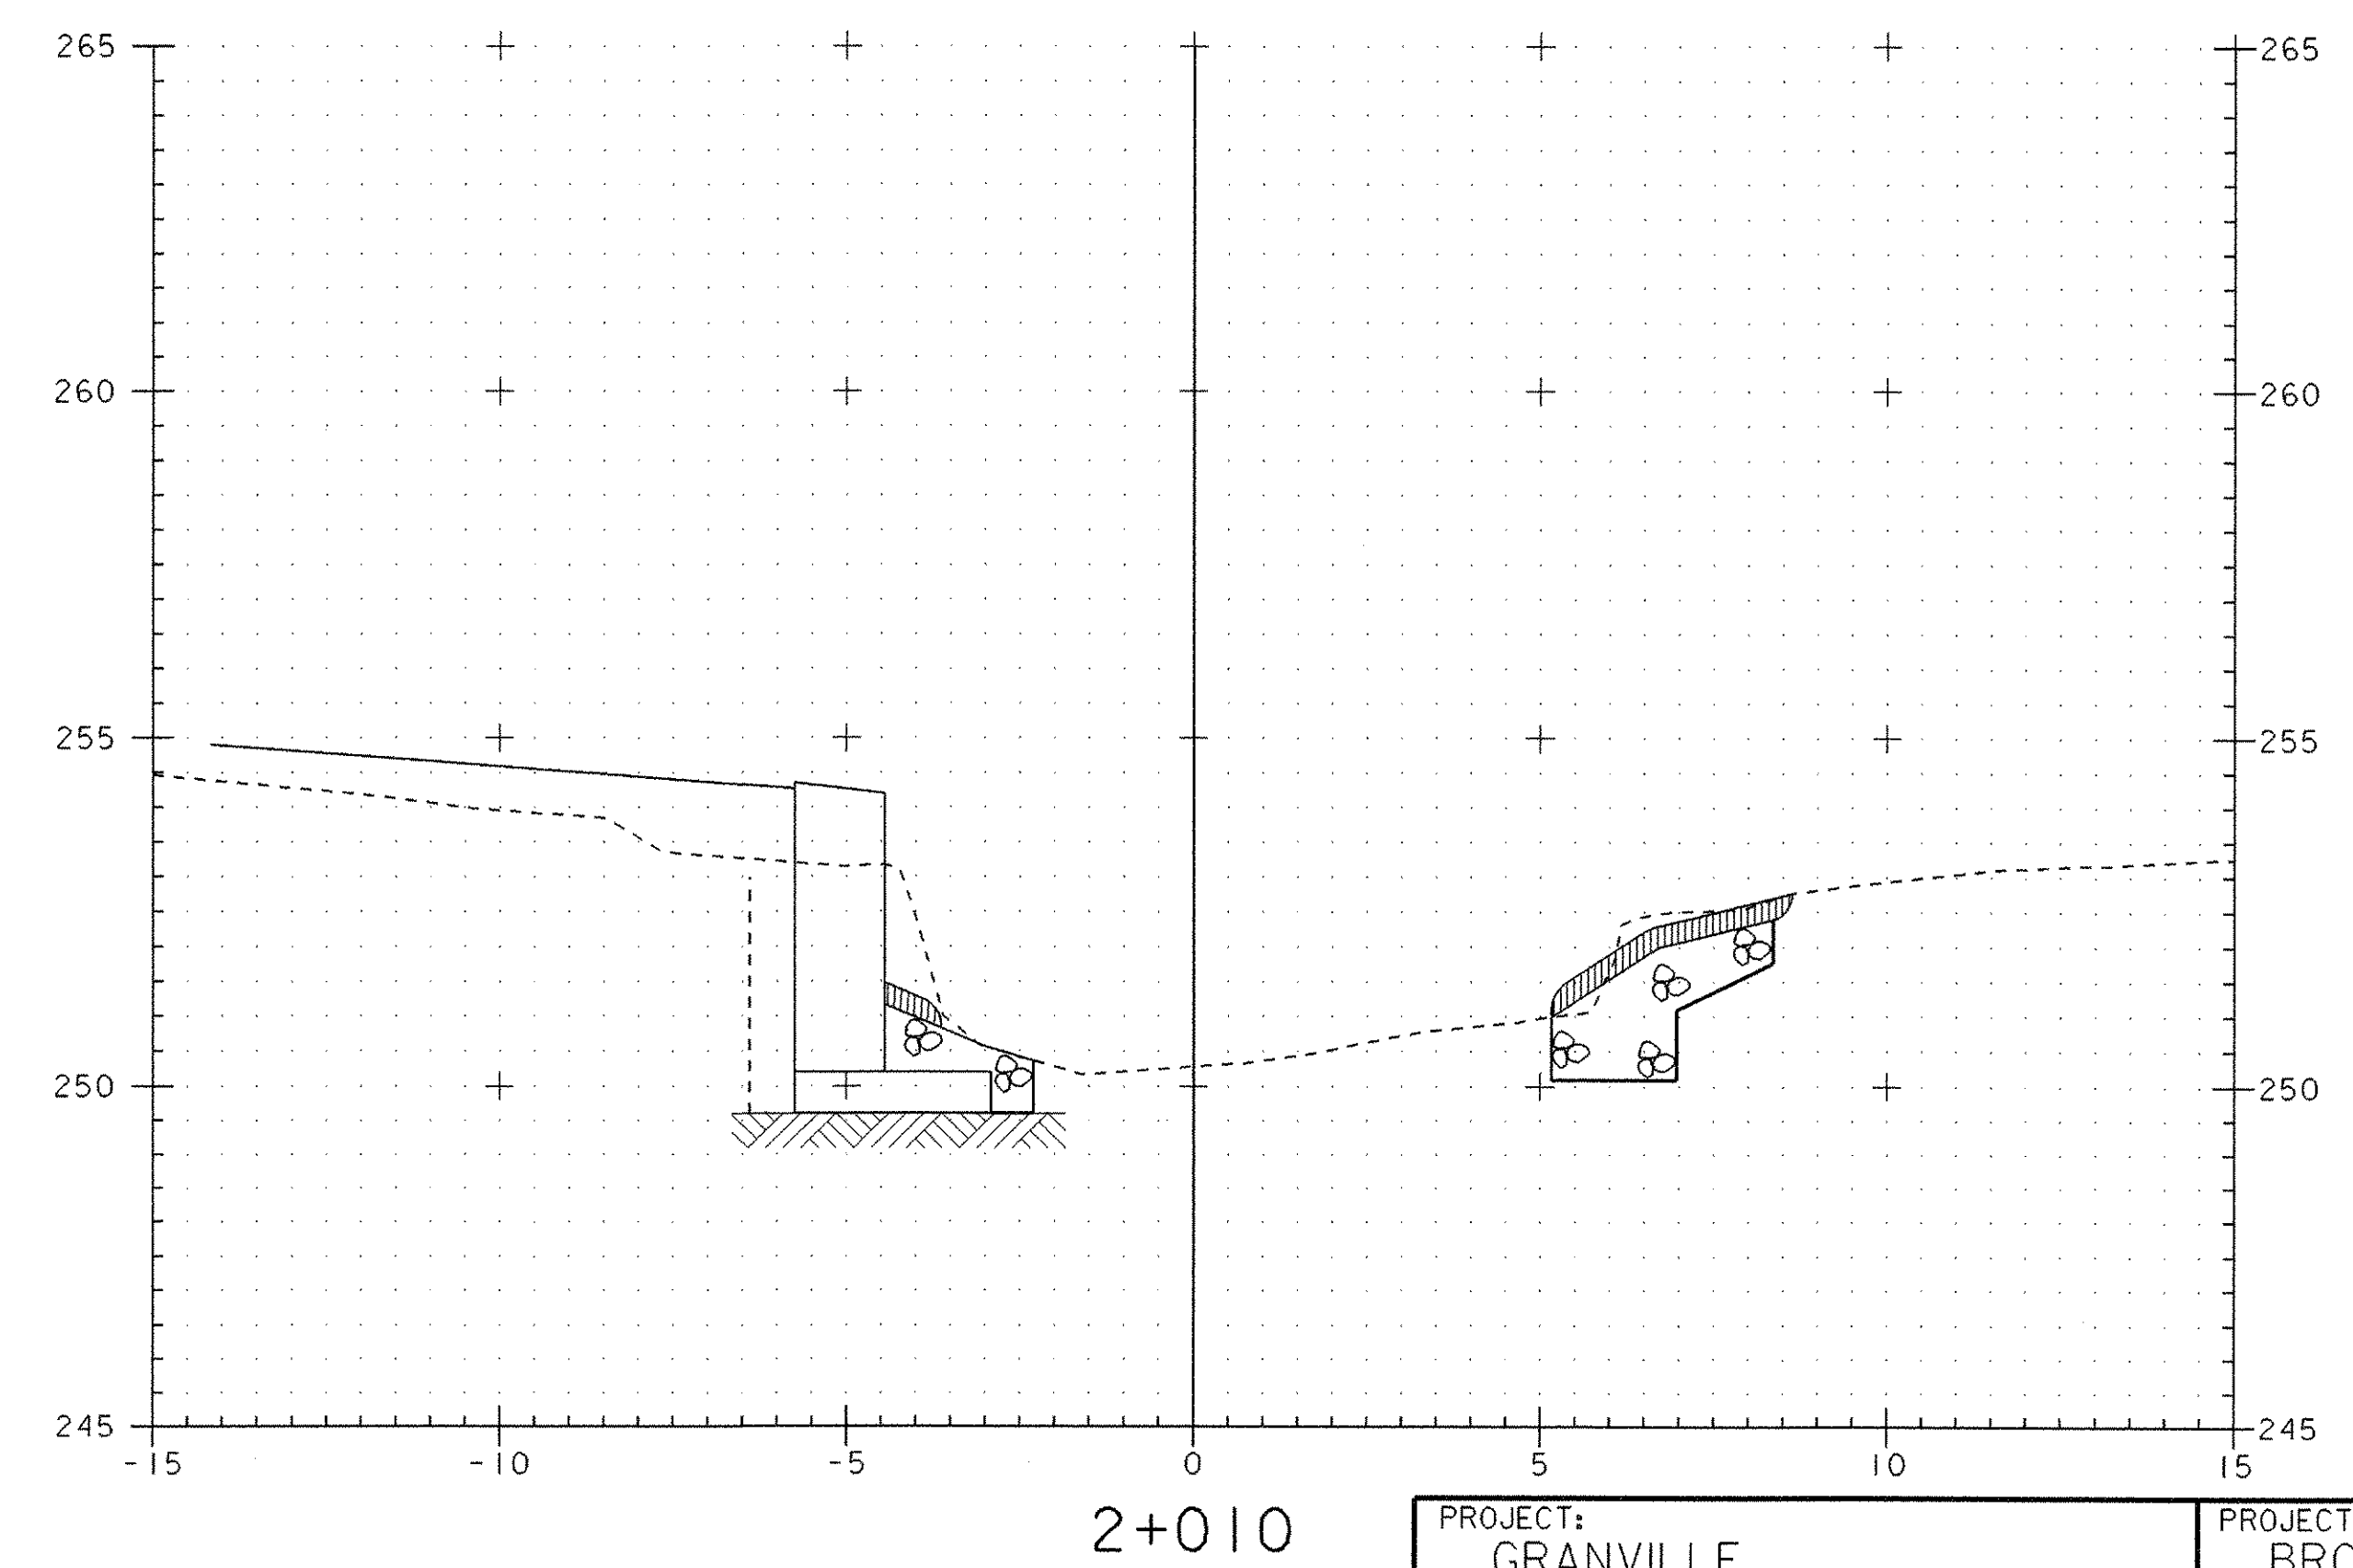
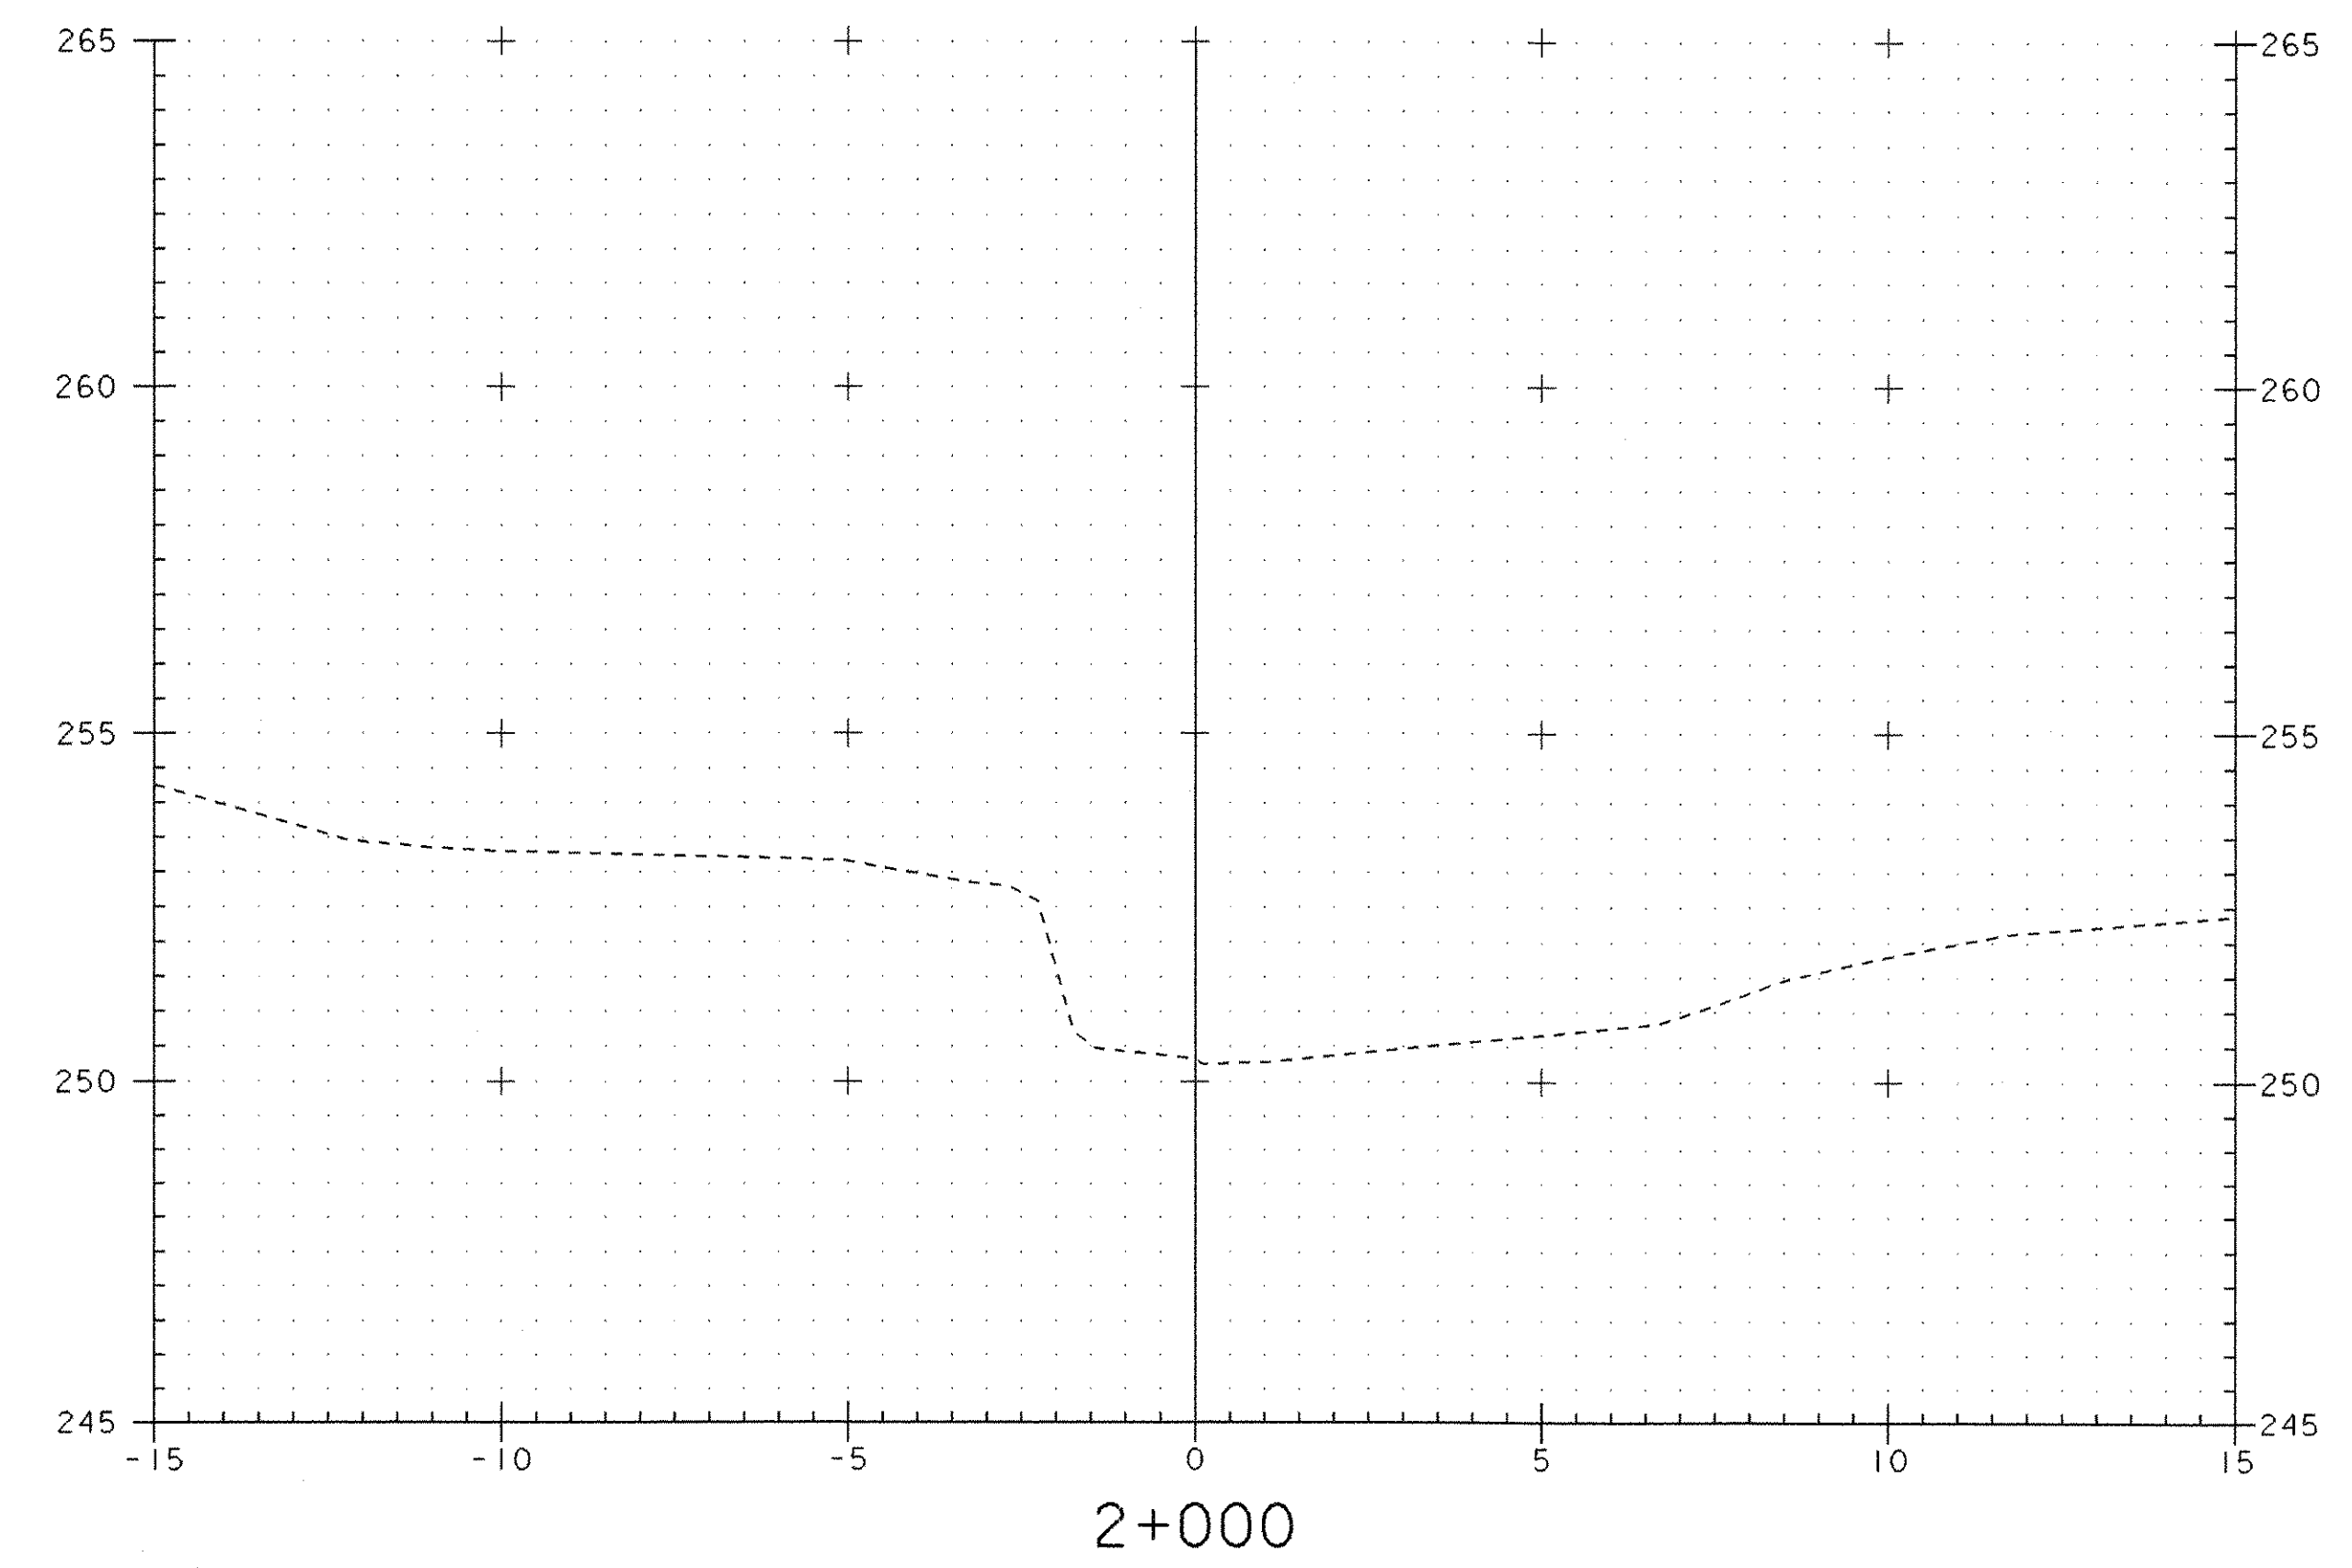
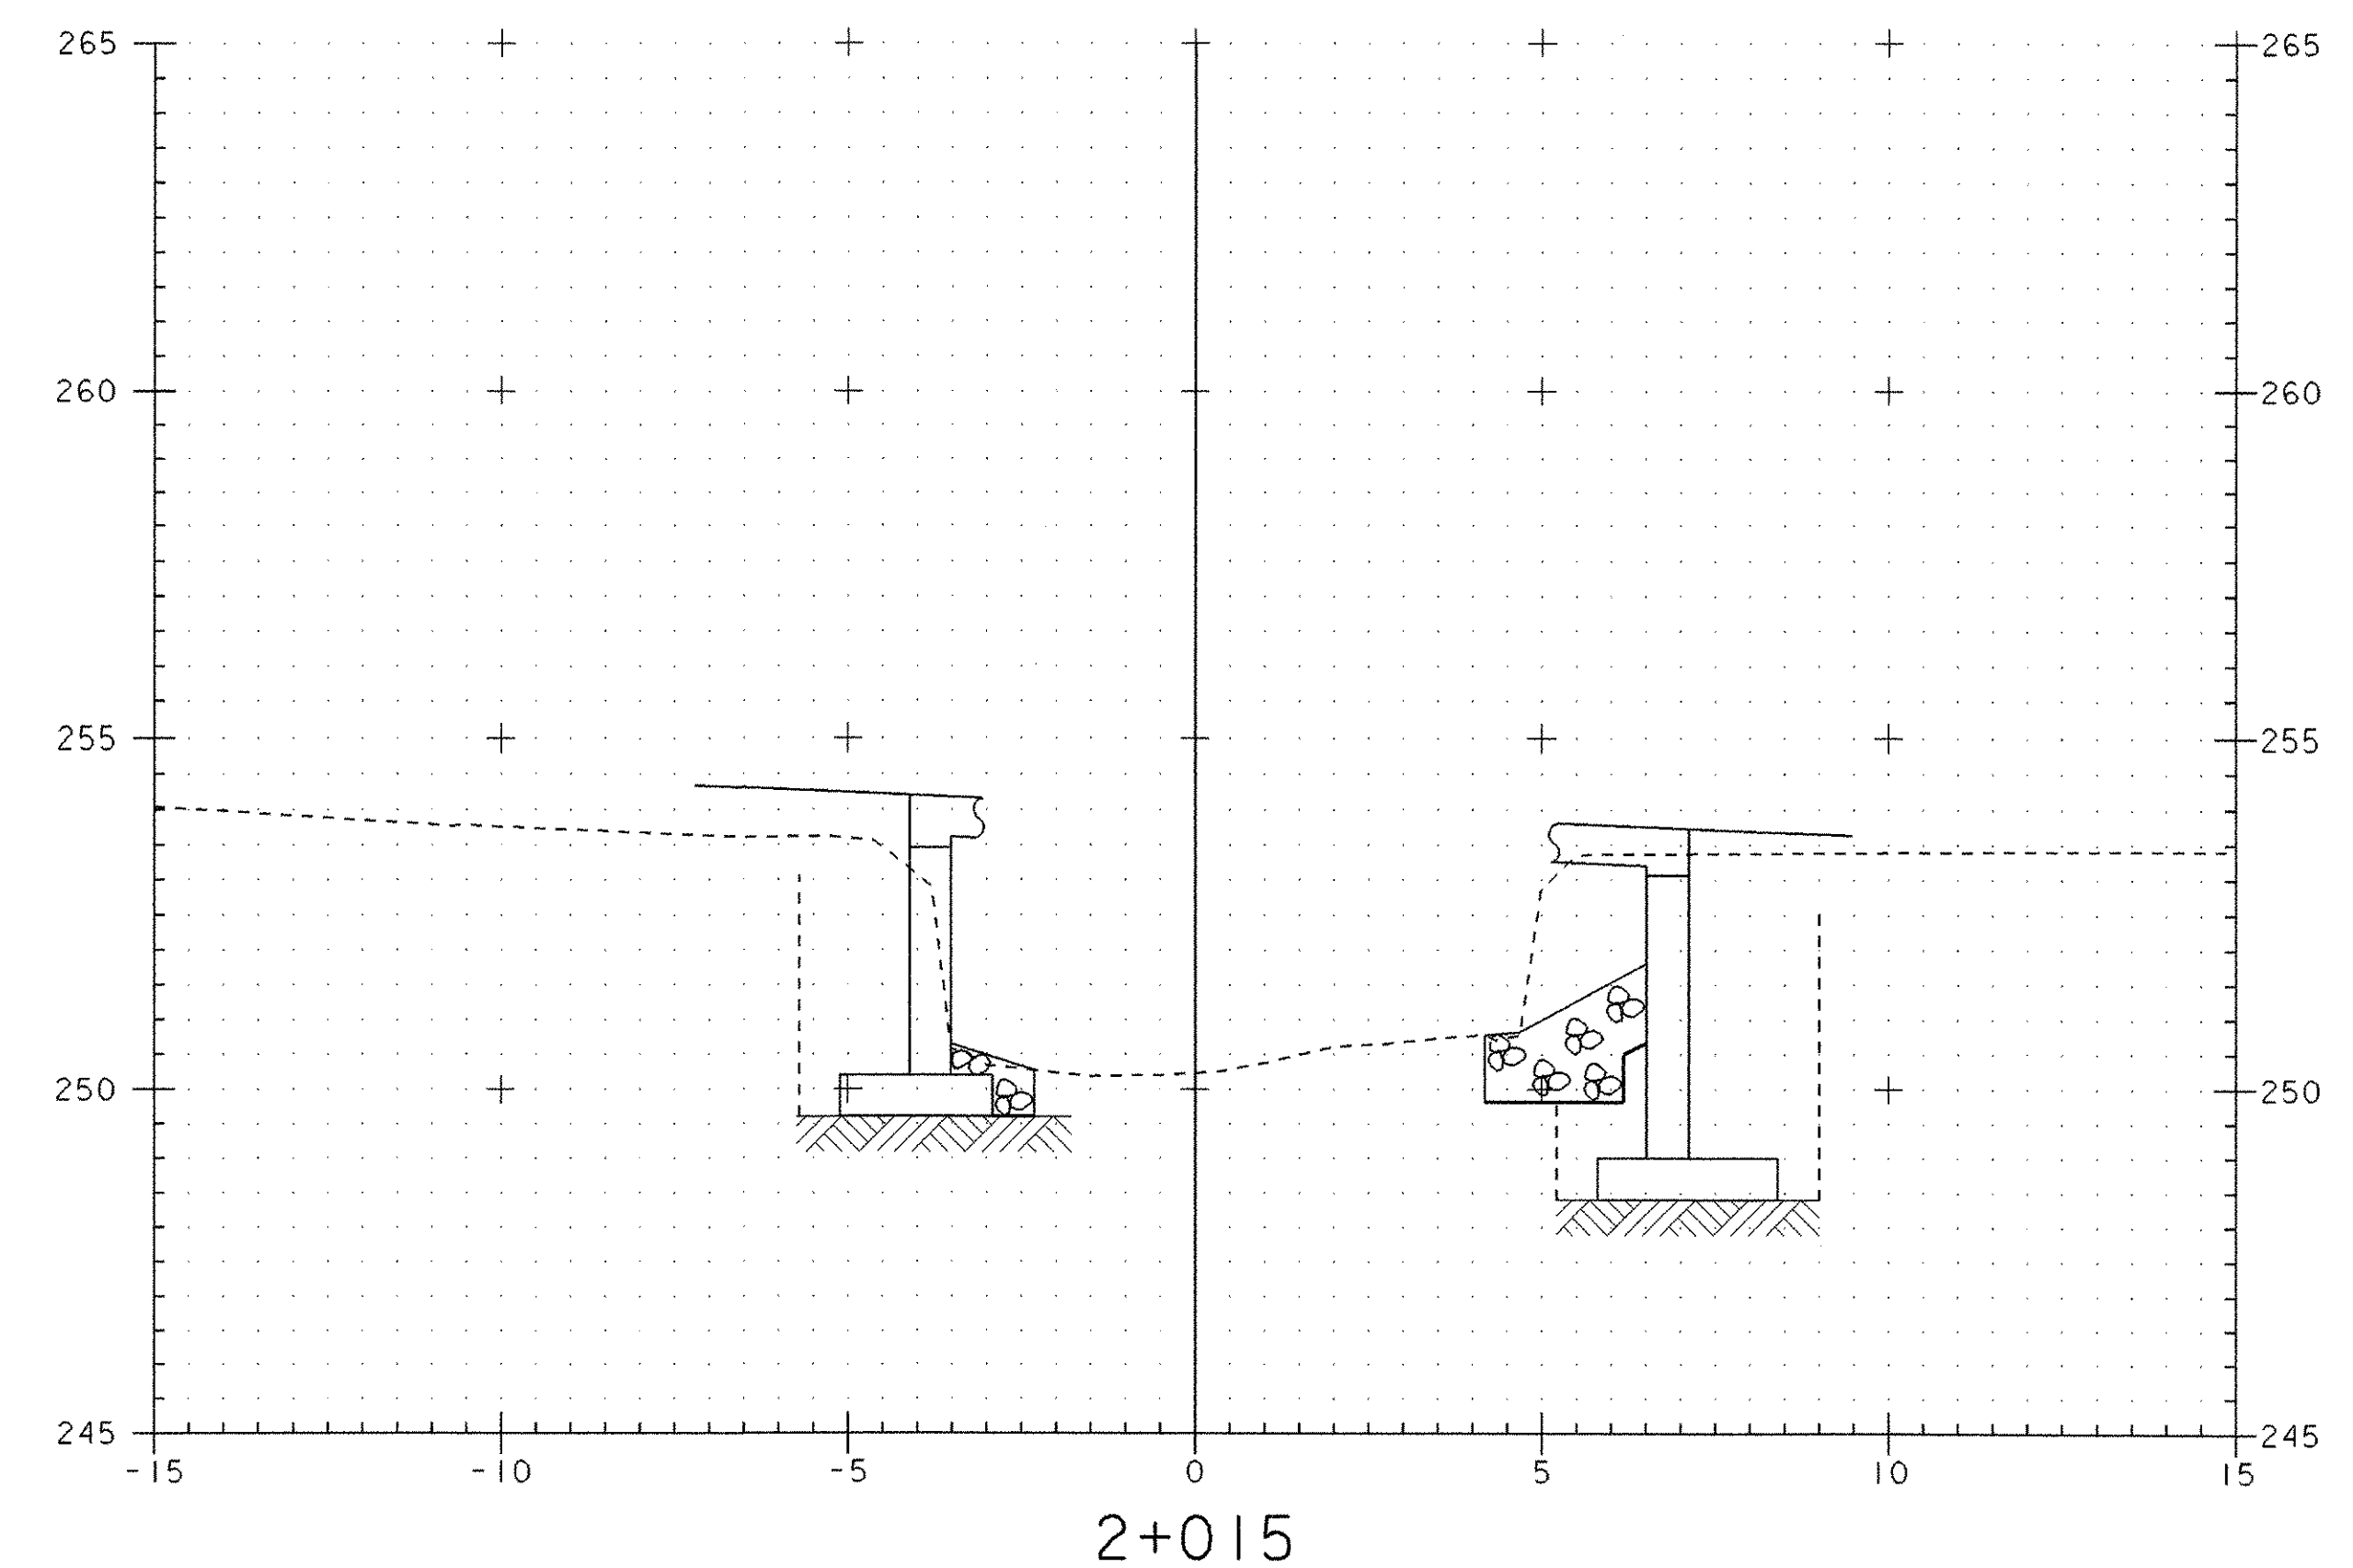


STA. 2+008.500 LT (ABUT #1)
 BEGIN STONE FILL TYPE III
 BEGIN GEOTEXTILE UNDER STONE FILL
 BEGIN UNCLASSIFIED CHANNEL EXCAVATION

STA. 2+007.000 RT (ABUT #2)
 BEGIN STONE FILL TYPE III
 BEGIN GRUBBING MATERIAL
 BEGIN GEOTEXTILE UNDER STONE FILL
 BEGIN UNCLASSIFIED CHANNEL EXCAVATION

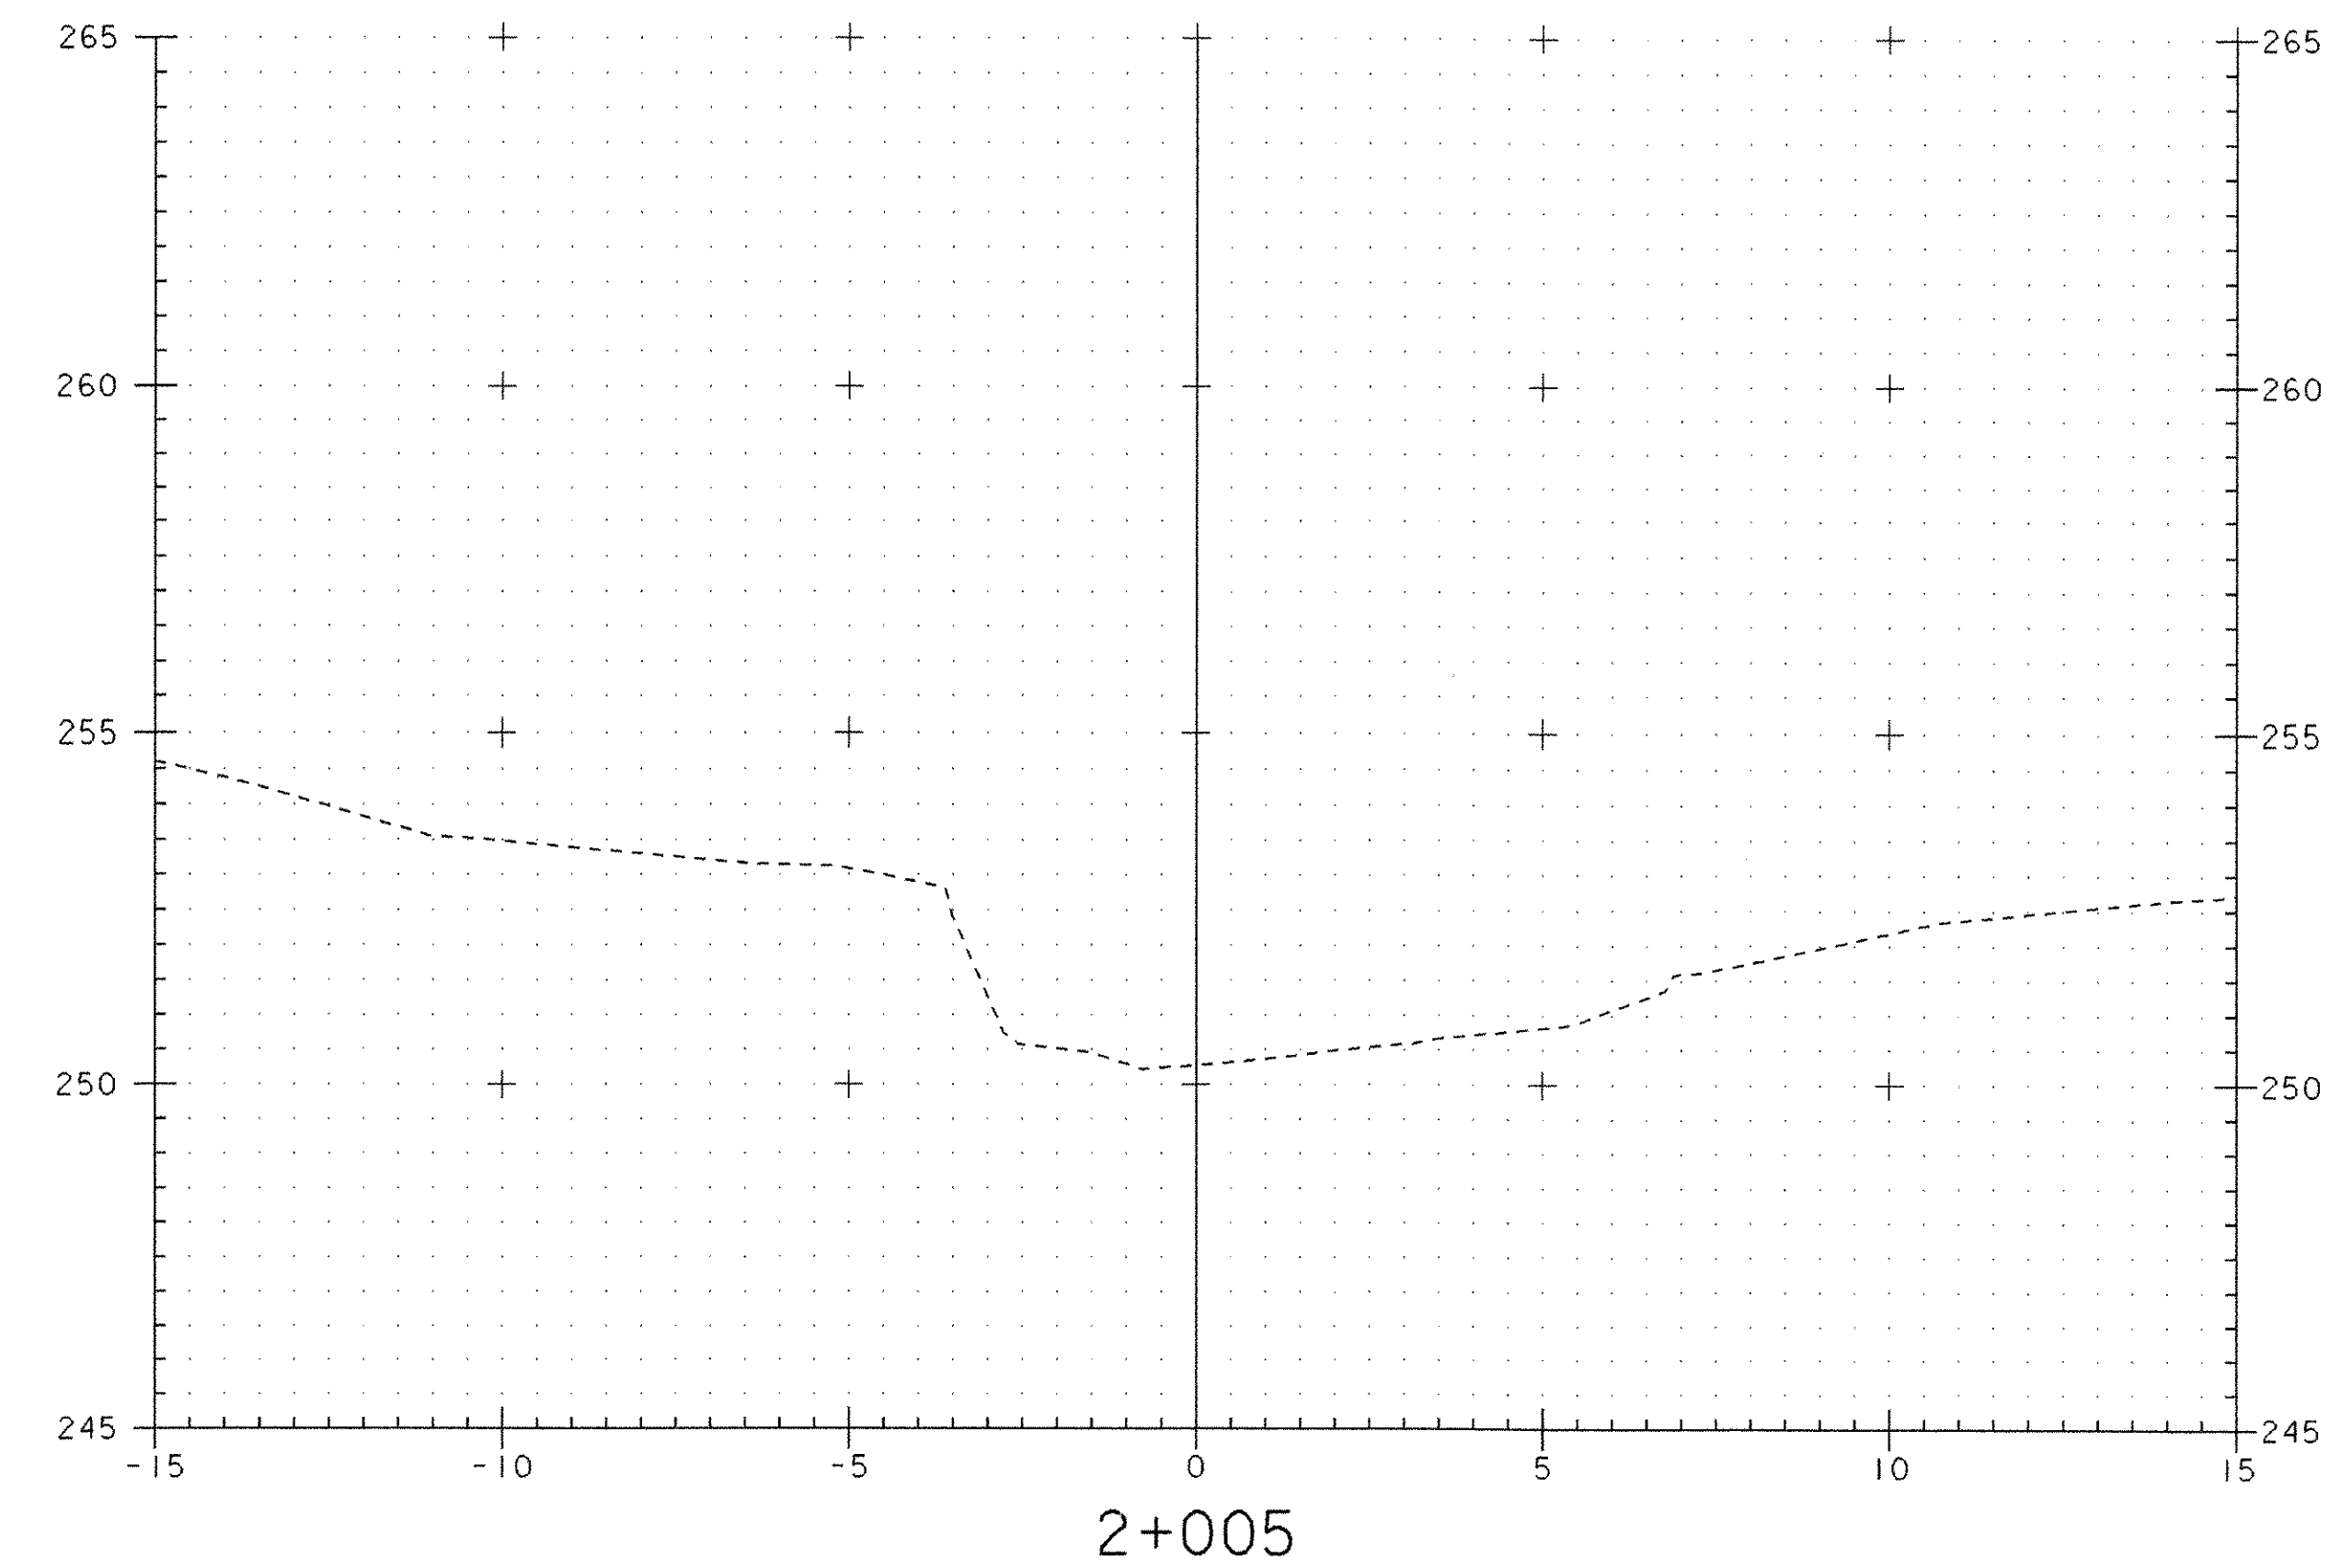

PROJECT: GRANVILLE	PROJECT NO.: BRO 1444 (34)
DESIGN FILE NAME: 94j100/structures/sj100xsl.dgn	PLOT DATE: 03-MAR-2006
IPARM FILE NAME: sj100chl.i	
CHANNEL LINE CROSS SECTIONS	
SECTION 2+000 THROUGH 2+015	
SHEET: 38 OF 39	