
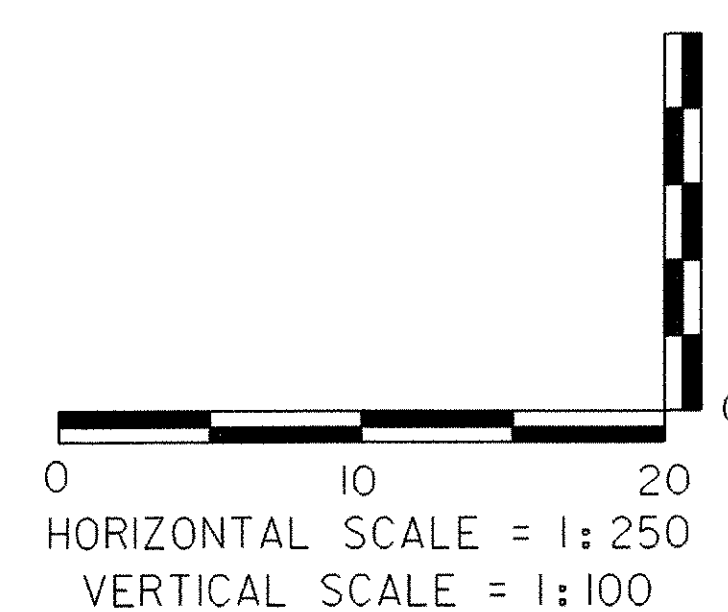


## Sideline Profile (TH 1 Intersection with TH 4)

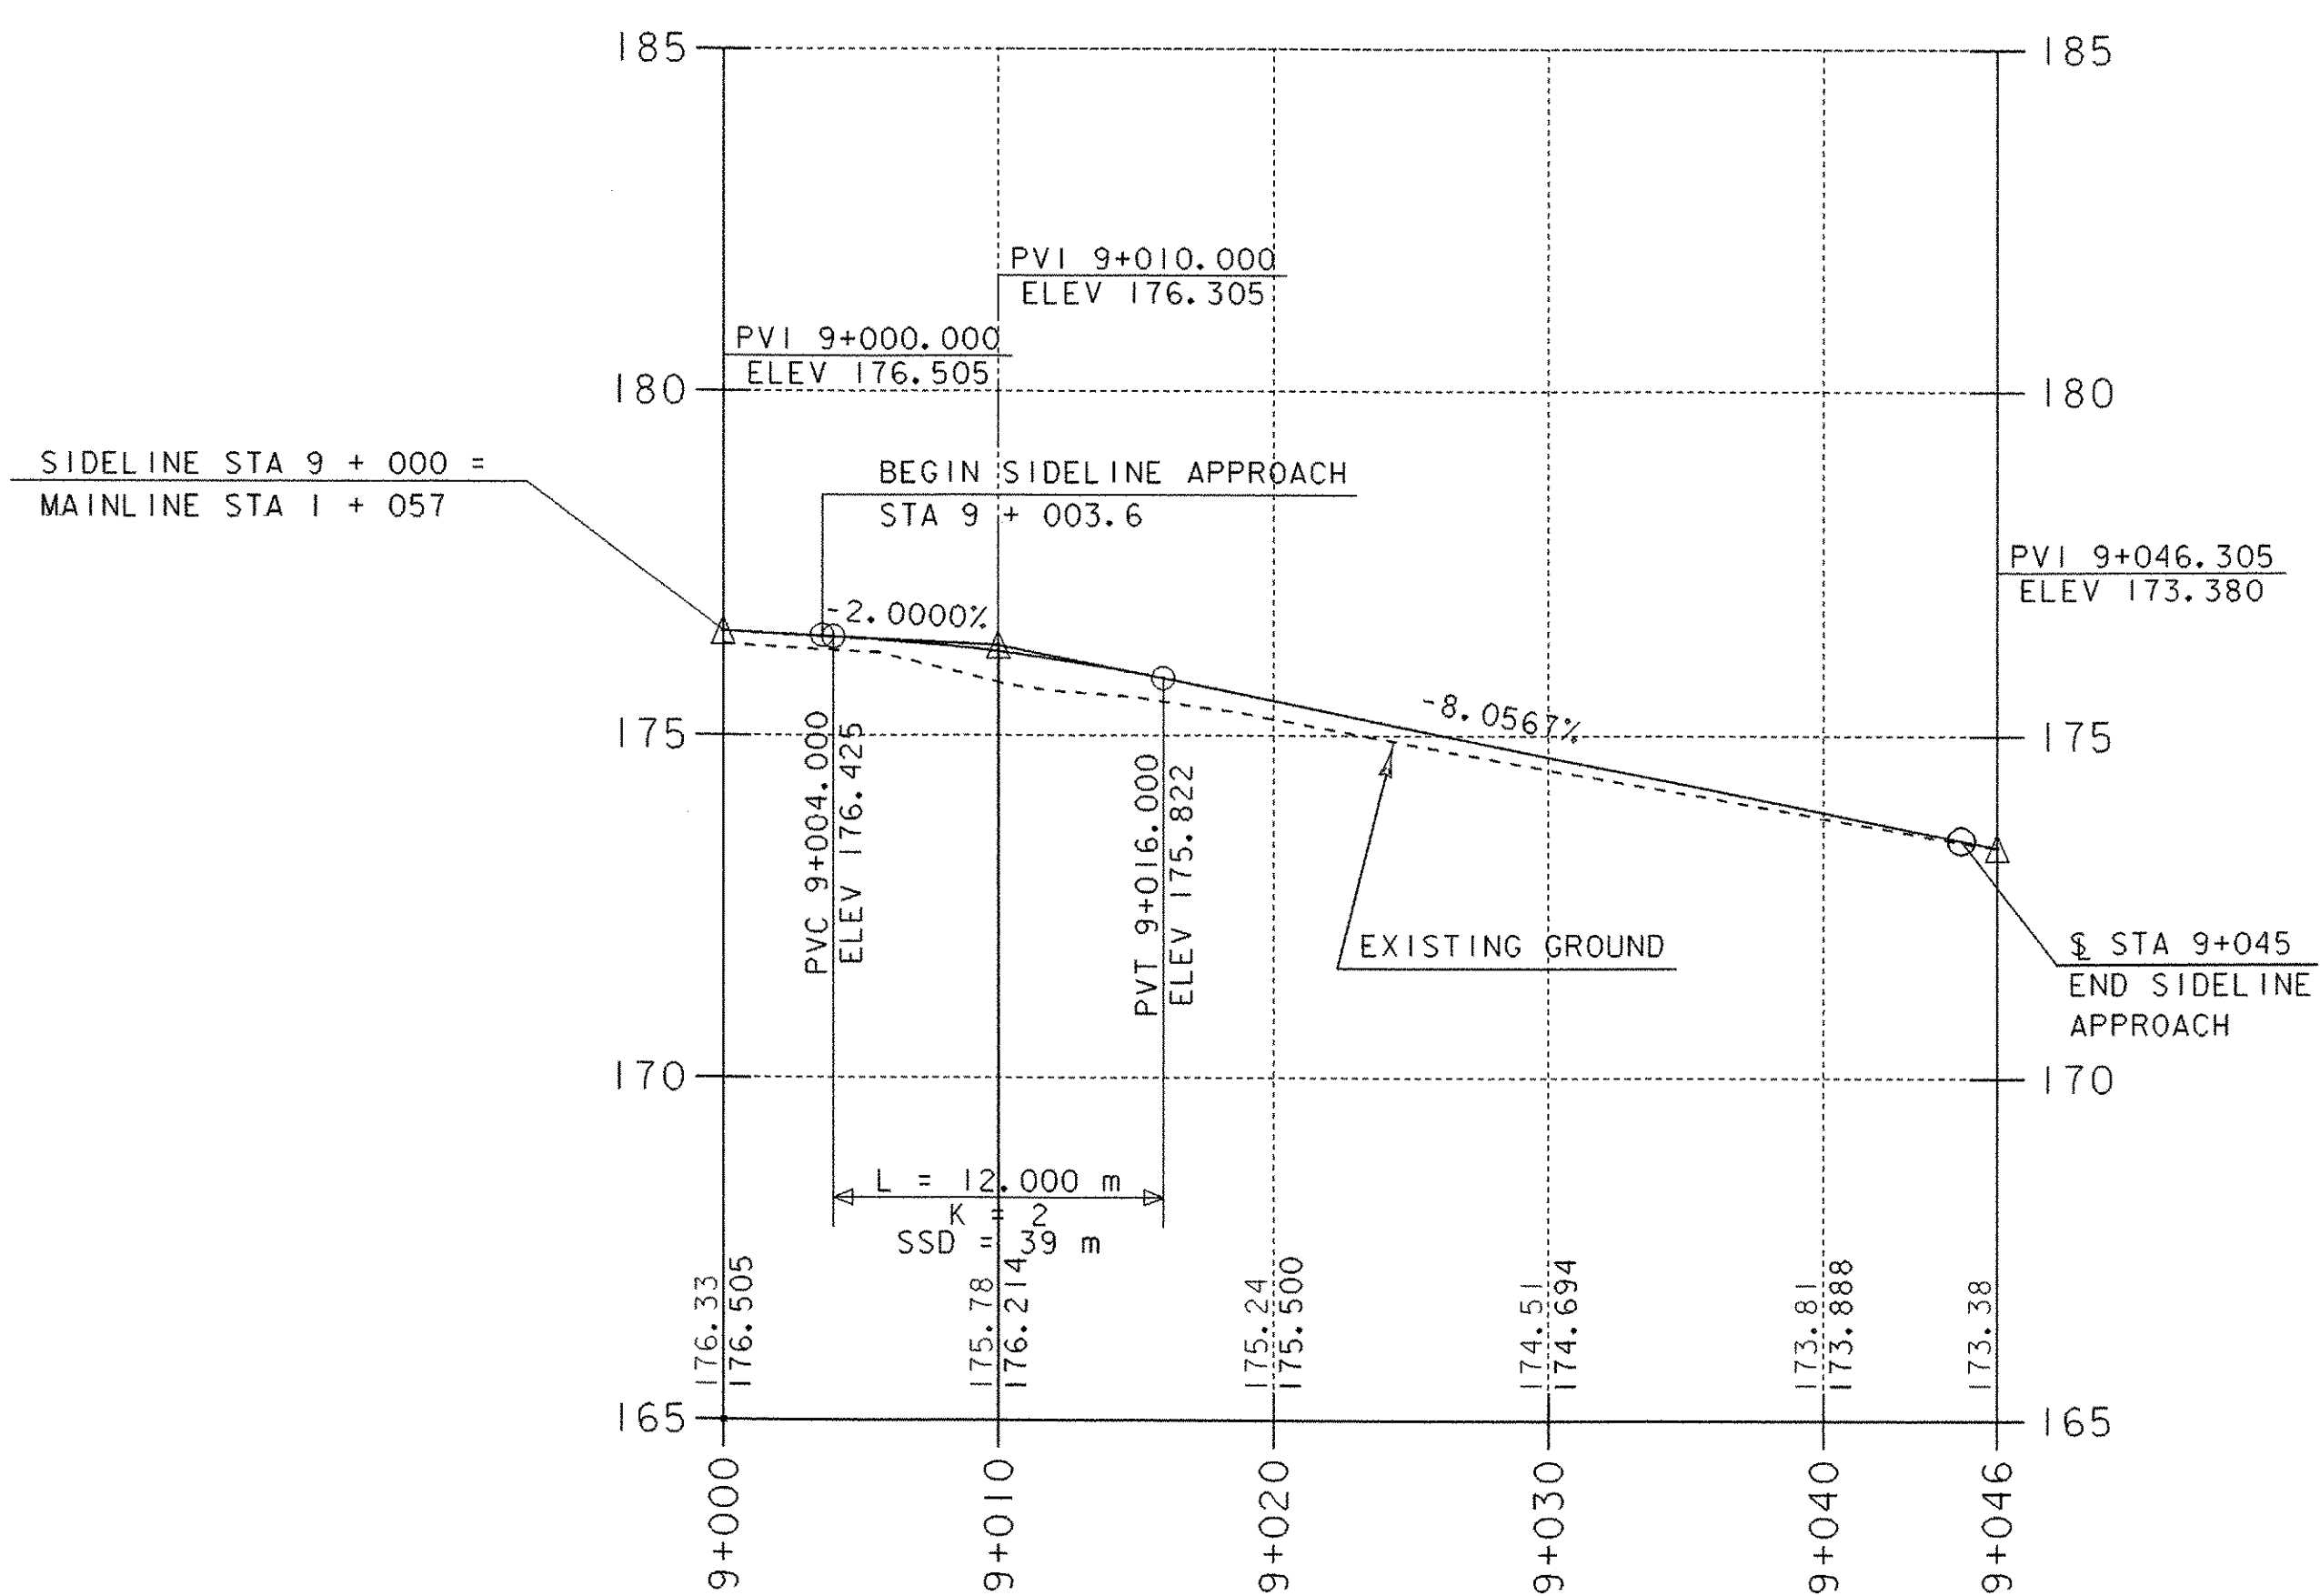

**NOTE:**

GRADES SHOWN TO THE NEAREST HUNDREDTH ARE THE OLD GROUND ALONG THE CENTERLINE. GRADES SHOWN TO THE NEAREST THOUSANDTH ARE THE PROPOSED FINISHED GRADE ALONG THE CENTERLINE.

SHEET NAME: <b>SIDELINE PROFILE</b>	
PROJECT NAME: <b>WESTFORD</b>	HIGHWAY NO.: TH 4
PROJECT NUMBER: <b>TH2 9436</b>	BRIDGE NO.: 2
	OVER: ROGERS BROOK
FILE NAME: /PW/94J122/sj122xs2.dgn	PLOT DATE: 25-MAR-2005
PROJECT MANAGER: R. R. WHITCOMB	DRAWN BY: STRI
DESIGNED BY: C. CARLSON	IPARM NAME: sj122pf2.1
BRIDGE SHEET NUMBER:	SHEET 11 OF 56