
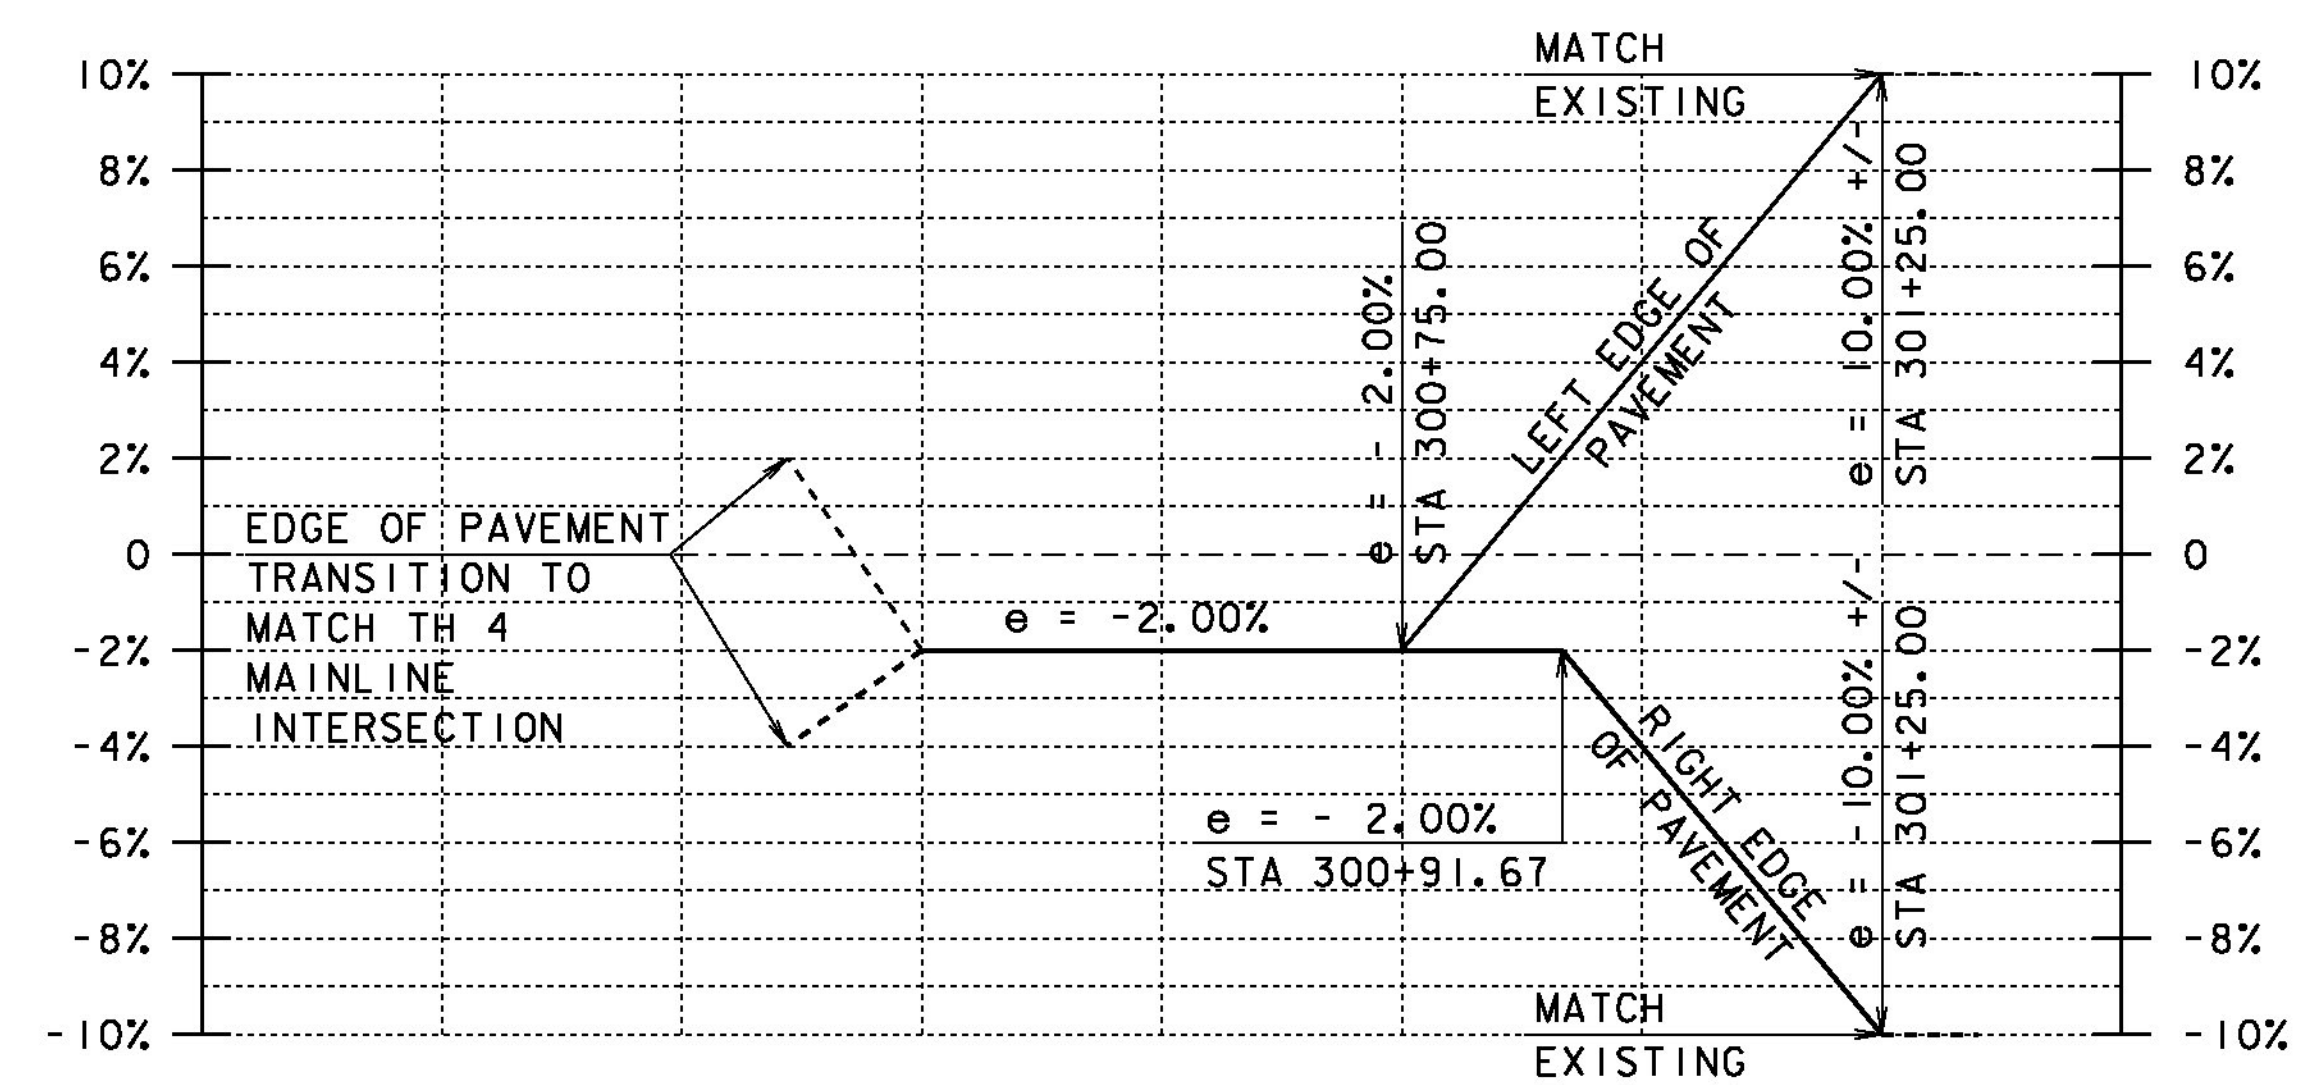


**OLD ROUTE 103 MATERIAL TRANSITION**  
NOT TO SCALE

**OLD ROUTE 103 PROFILE**

HORIZONTAL SCALE: 1"=20'-0"  
VERTICAL SCALE: 1"=10'-0"

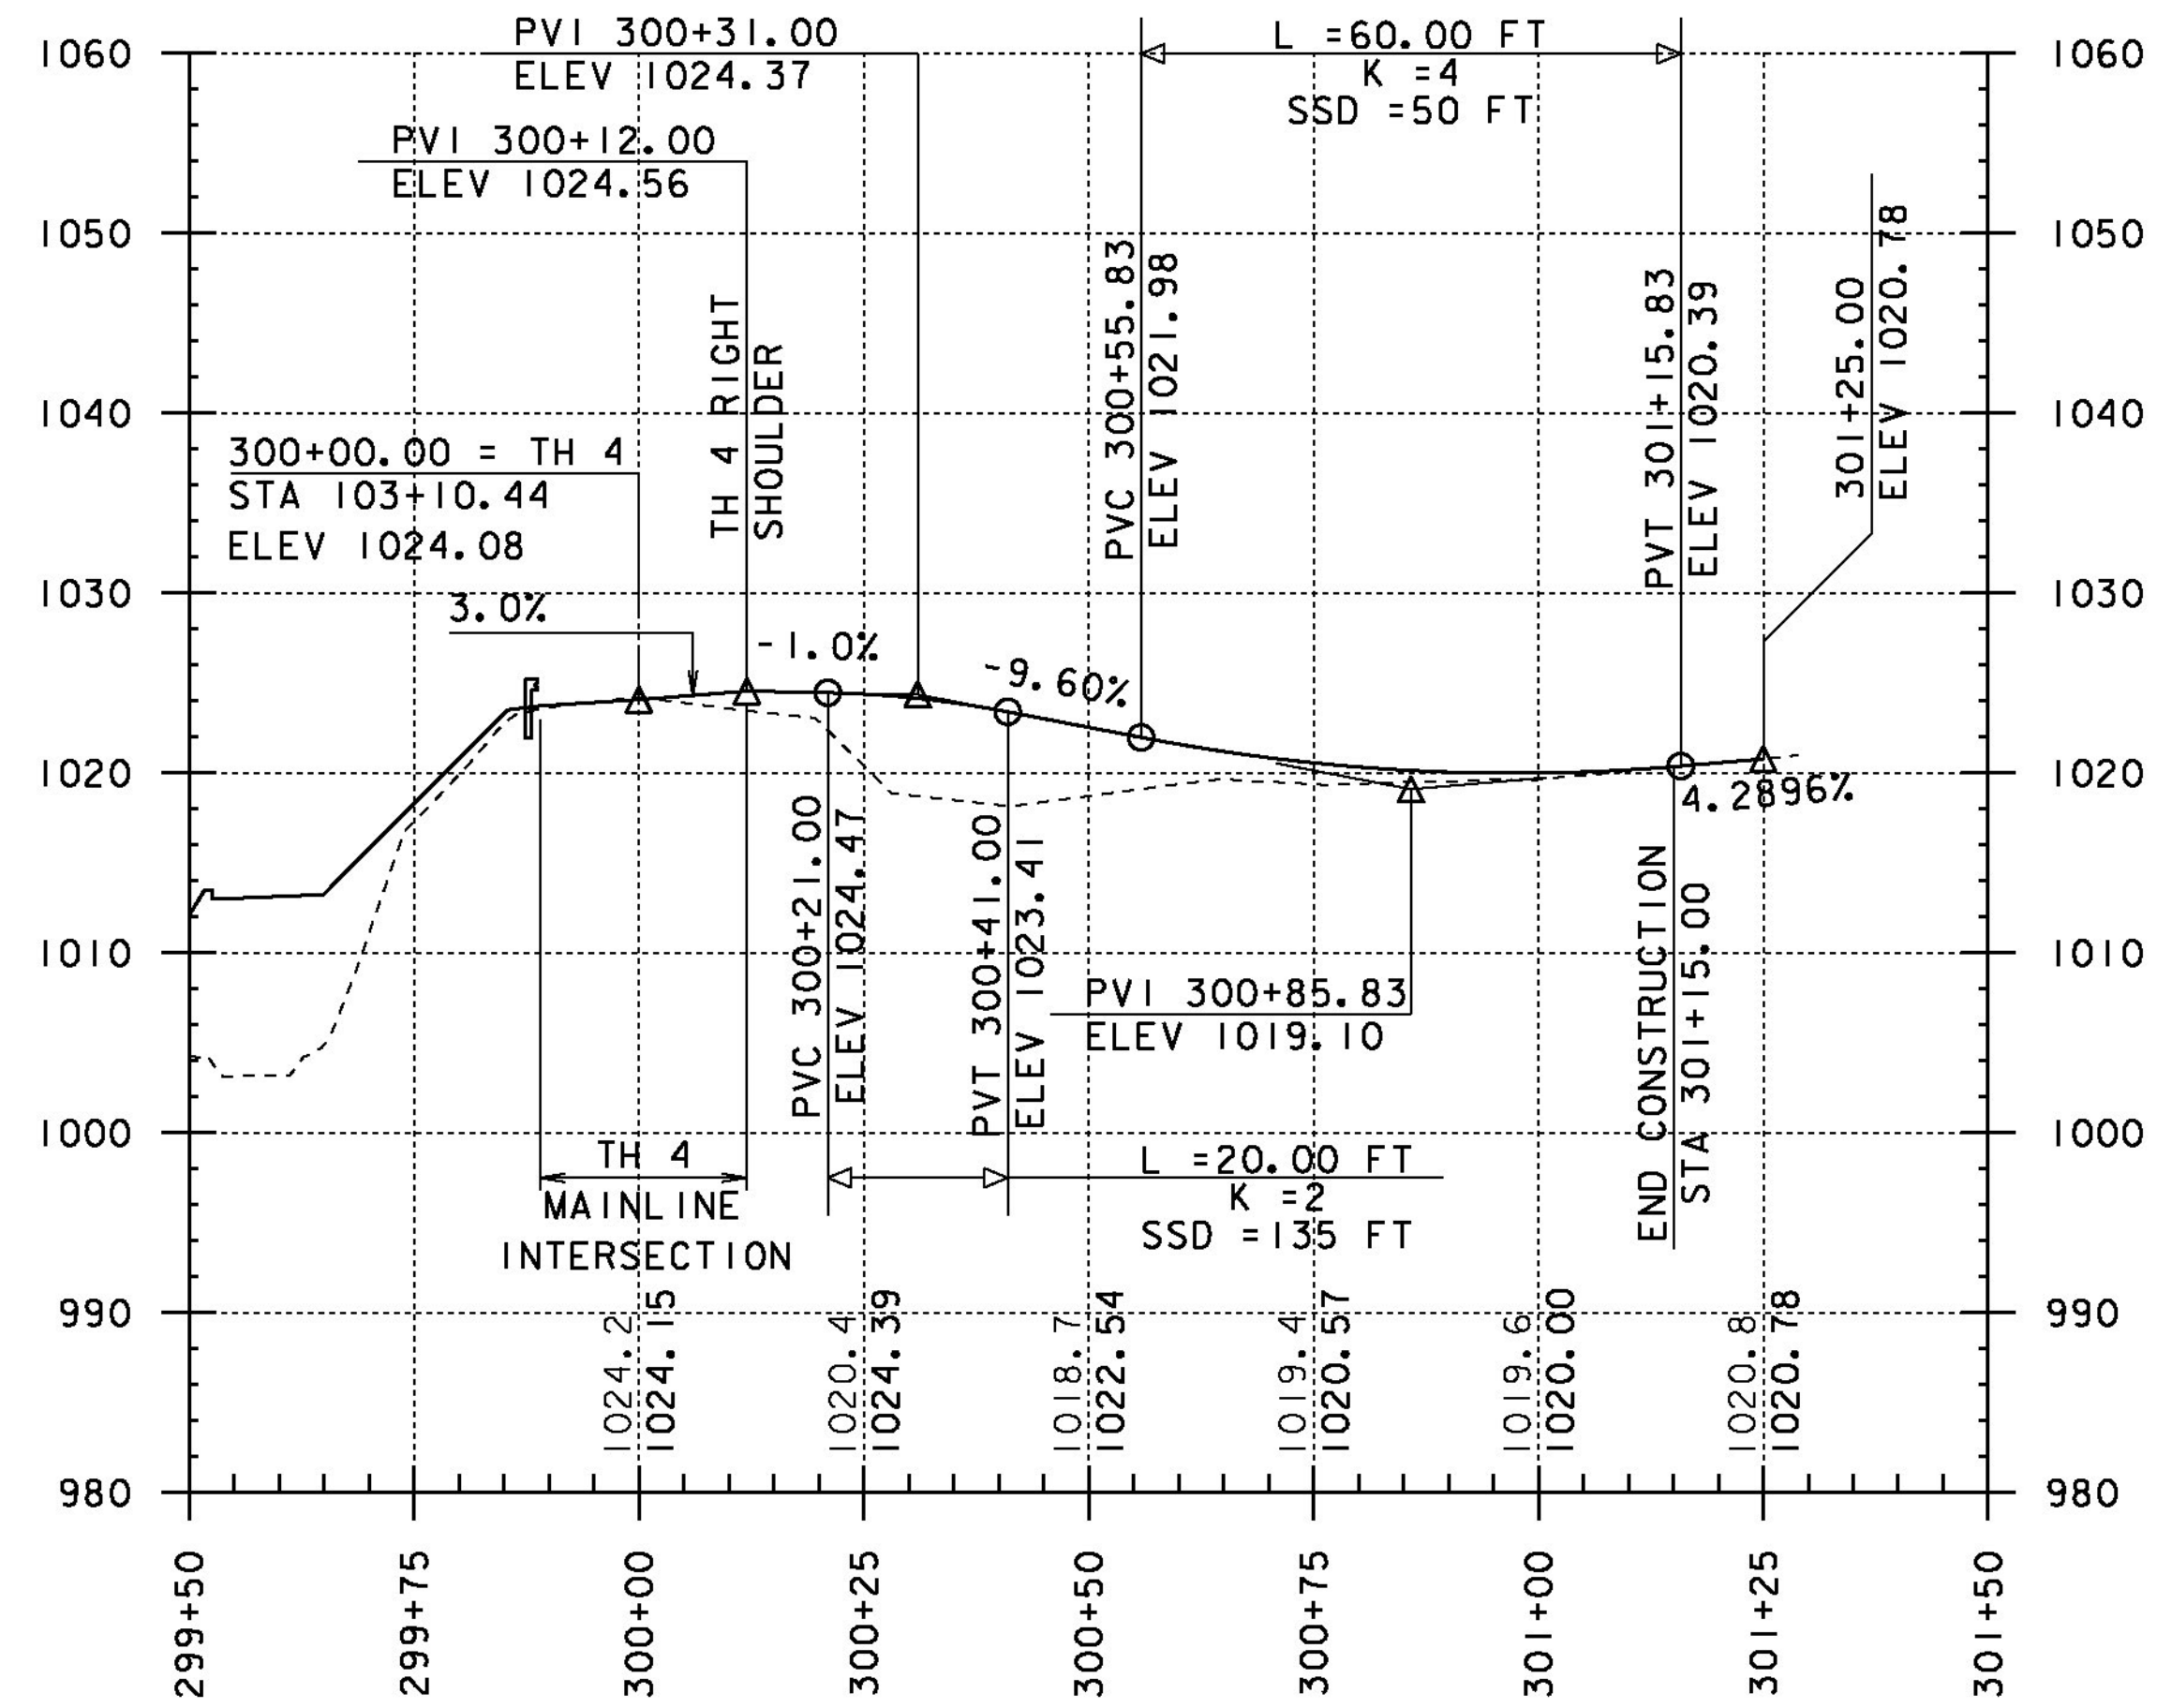

**OLD ROUTE 103 BANKING DIAGRAM**

HORIZONTAL SCALE: 1"=20'-0"  
VERTICAL SCALE: 1"=4%

PROJECT NAME:	SHREWSBURY
PROJECT NUMBER:	STP 1443 (44)
FILE NAME:	s94j154xs.dgn
PROJECT LEADER:	C. CARLSON
DESIGNED BY:	N. VANDENBERG
OLD ROUTE 103 PROFILE & DETAILS	
PLOT DATE:	19-AUG-2014
DRAWN BY:	M. LONGSTREET
CHECKED BY:	J. LACROIX
SHEET	14 OF 36