




104+00

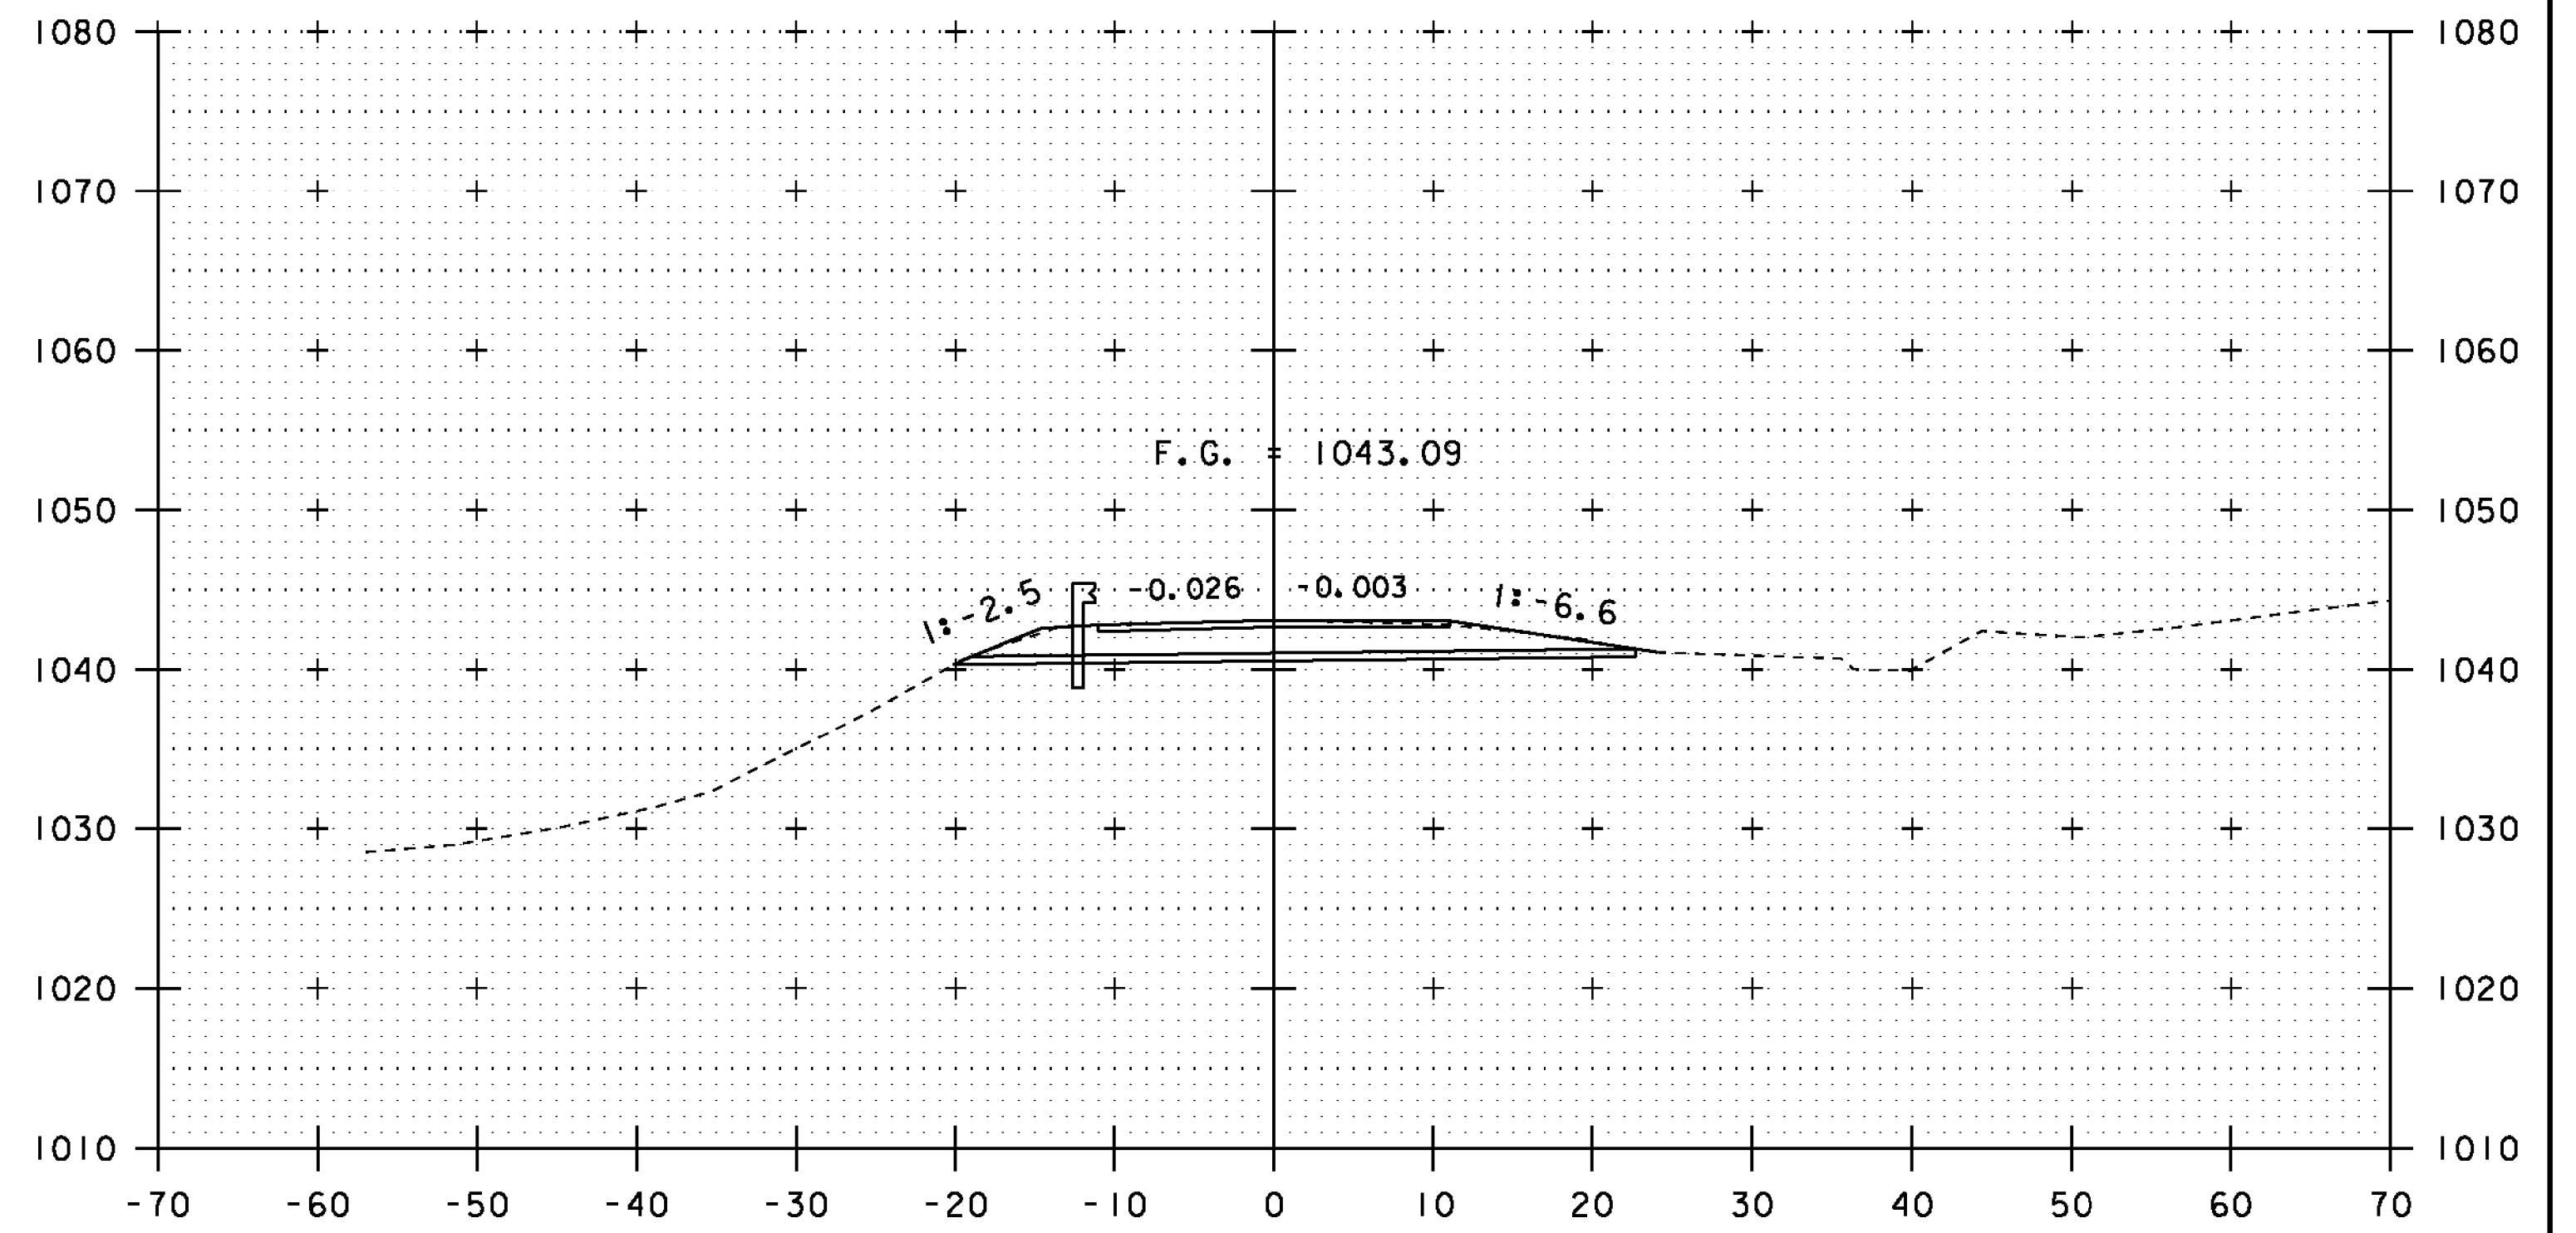

105+00
STA 105+25 BEGIN APPROACH / END PROJECT

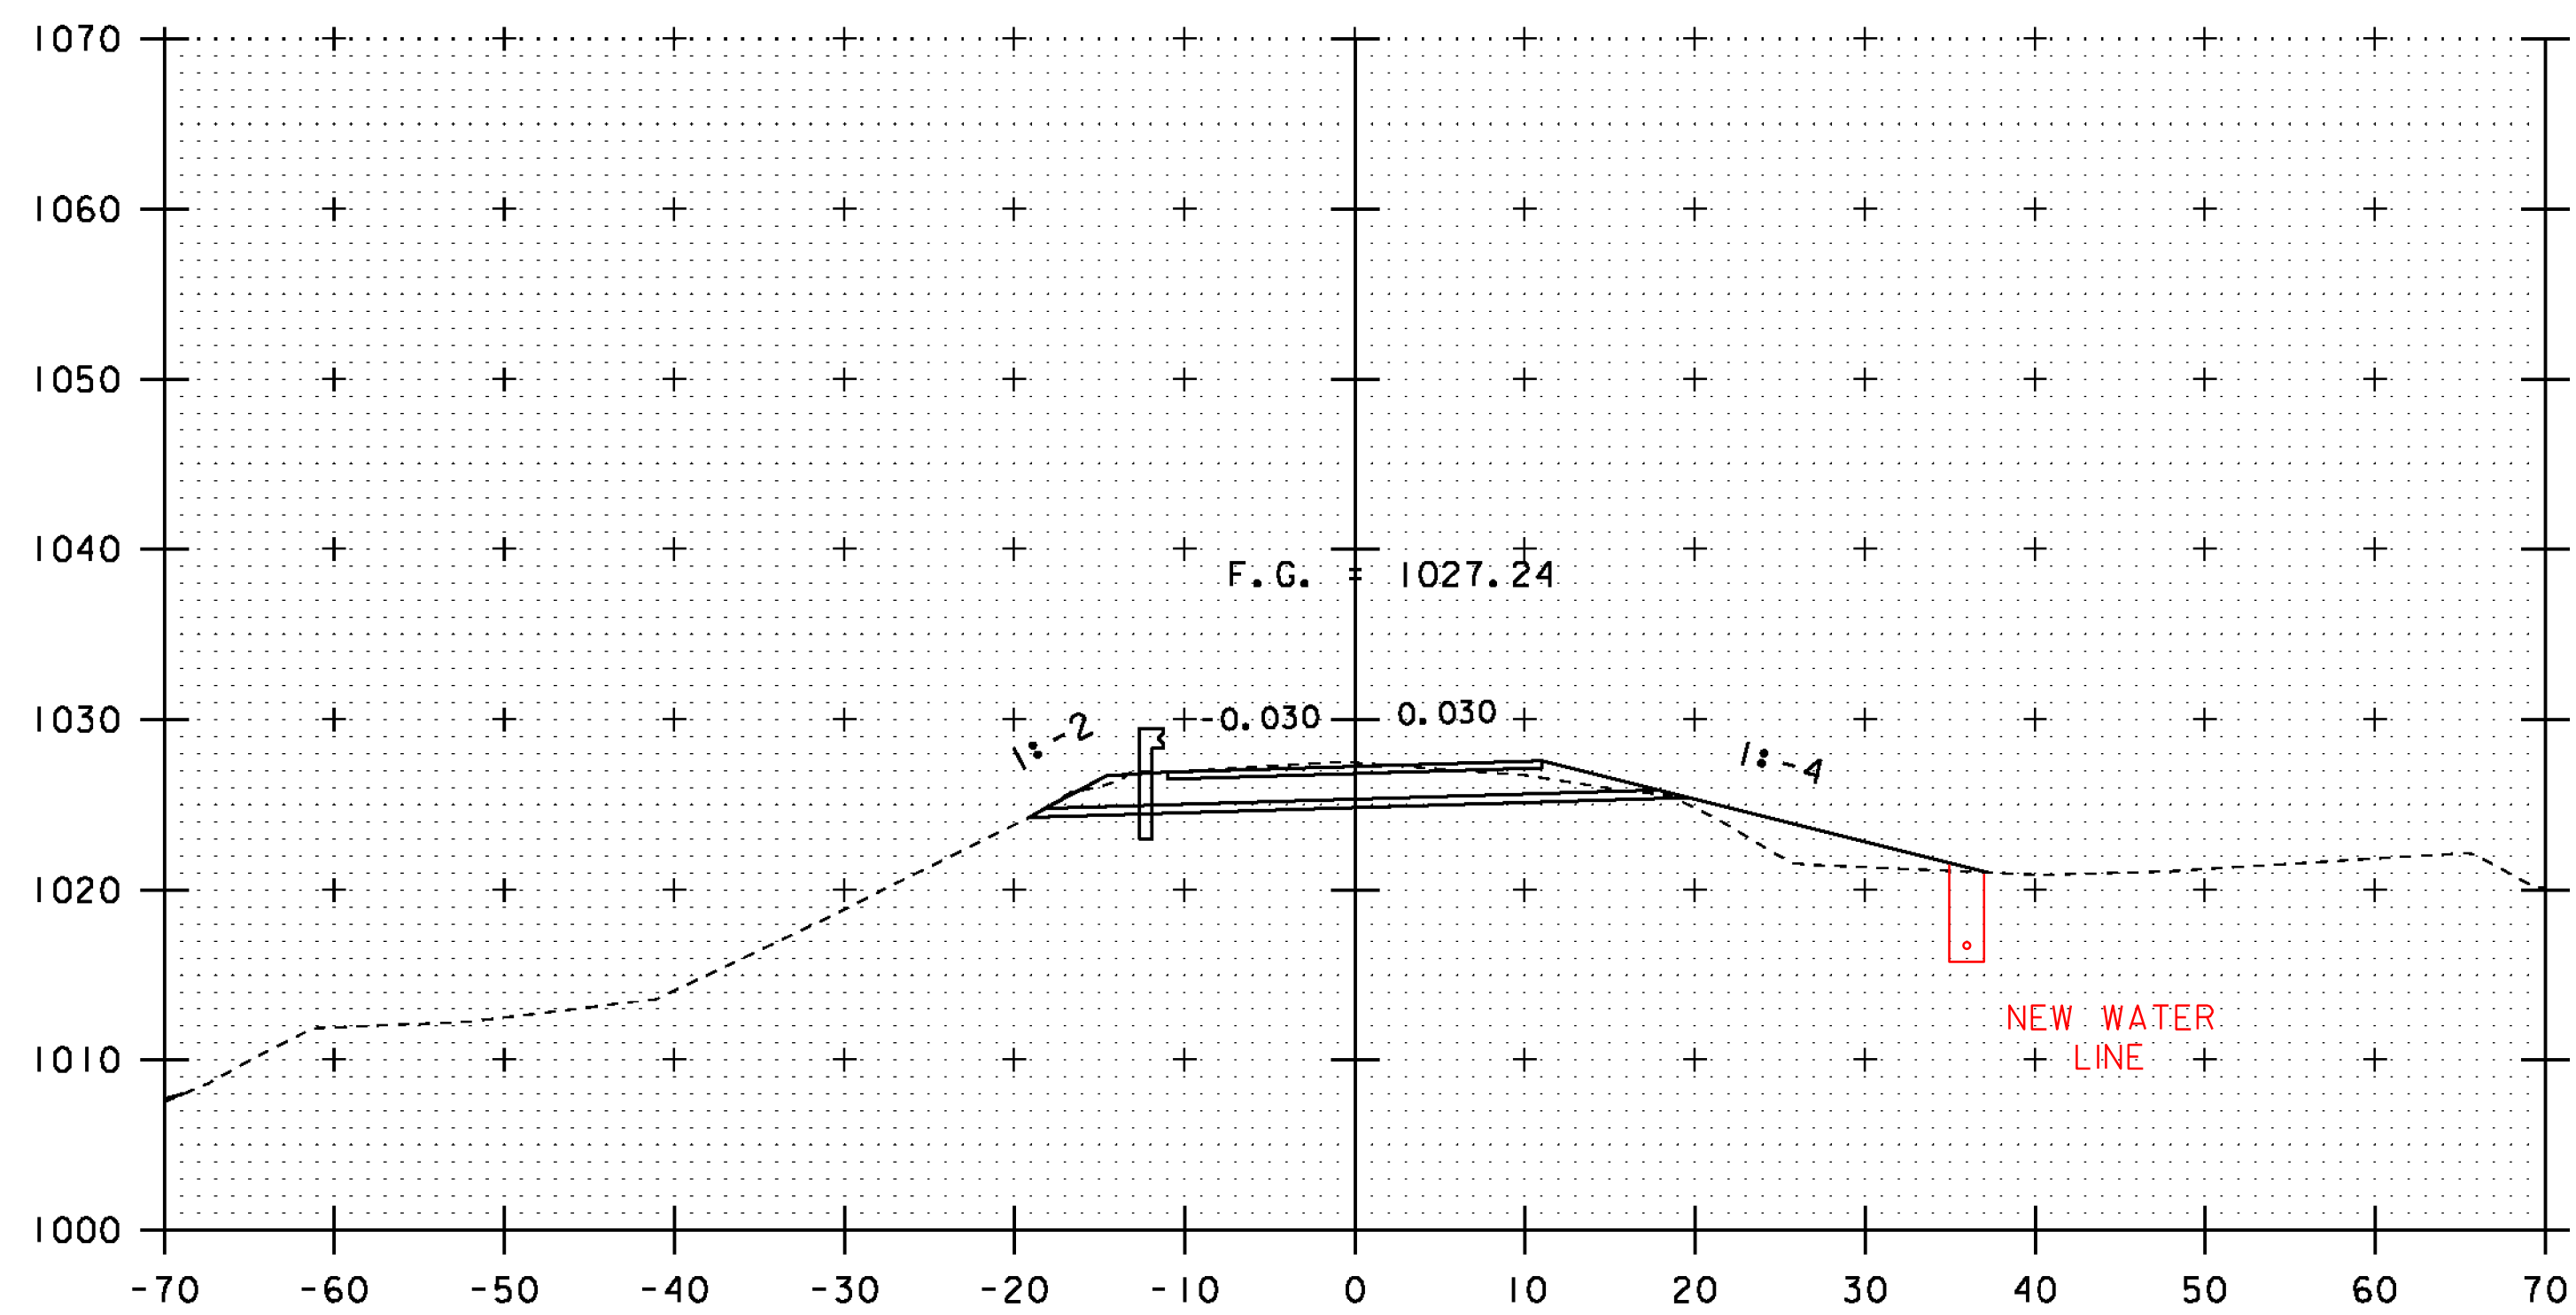

103+50

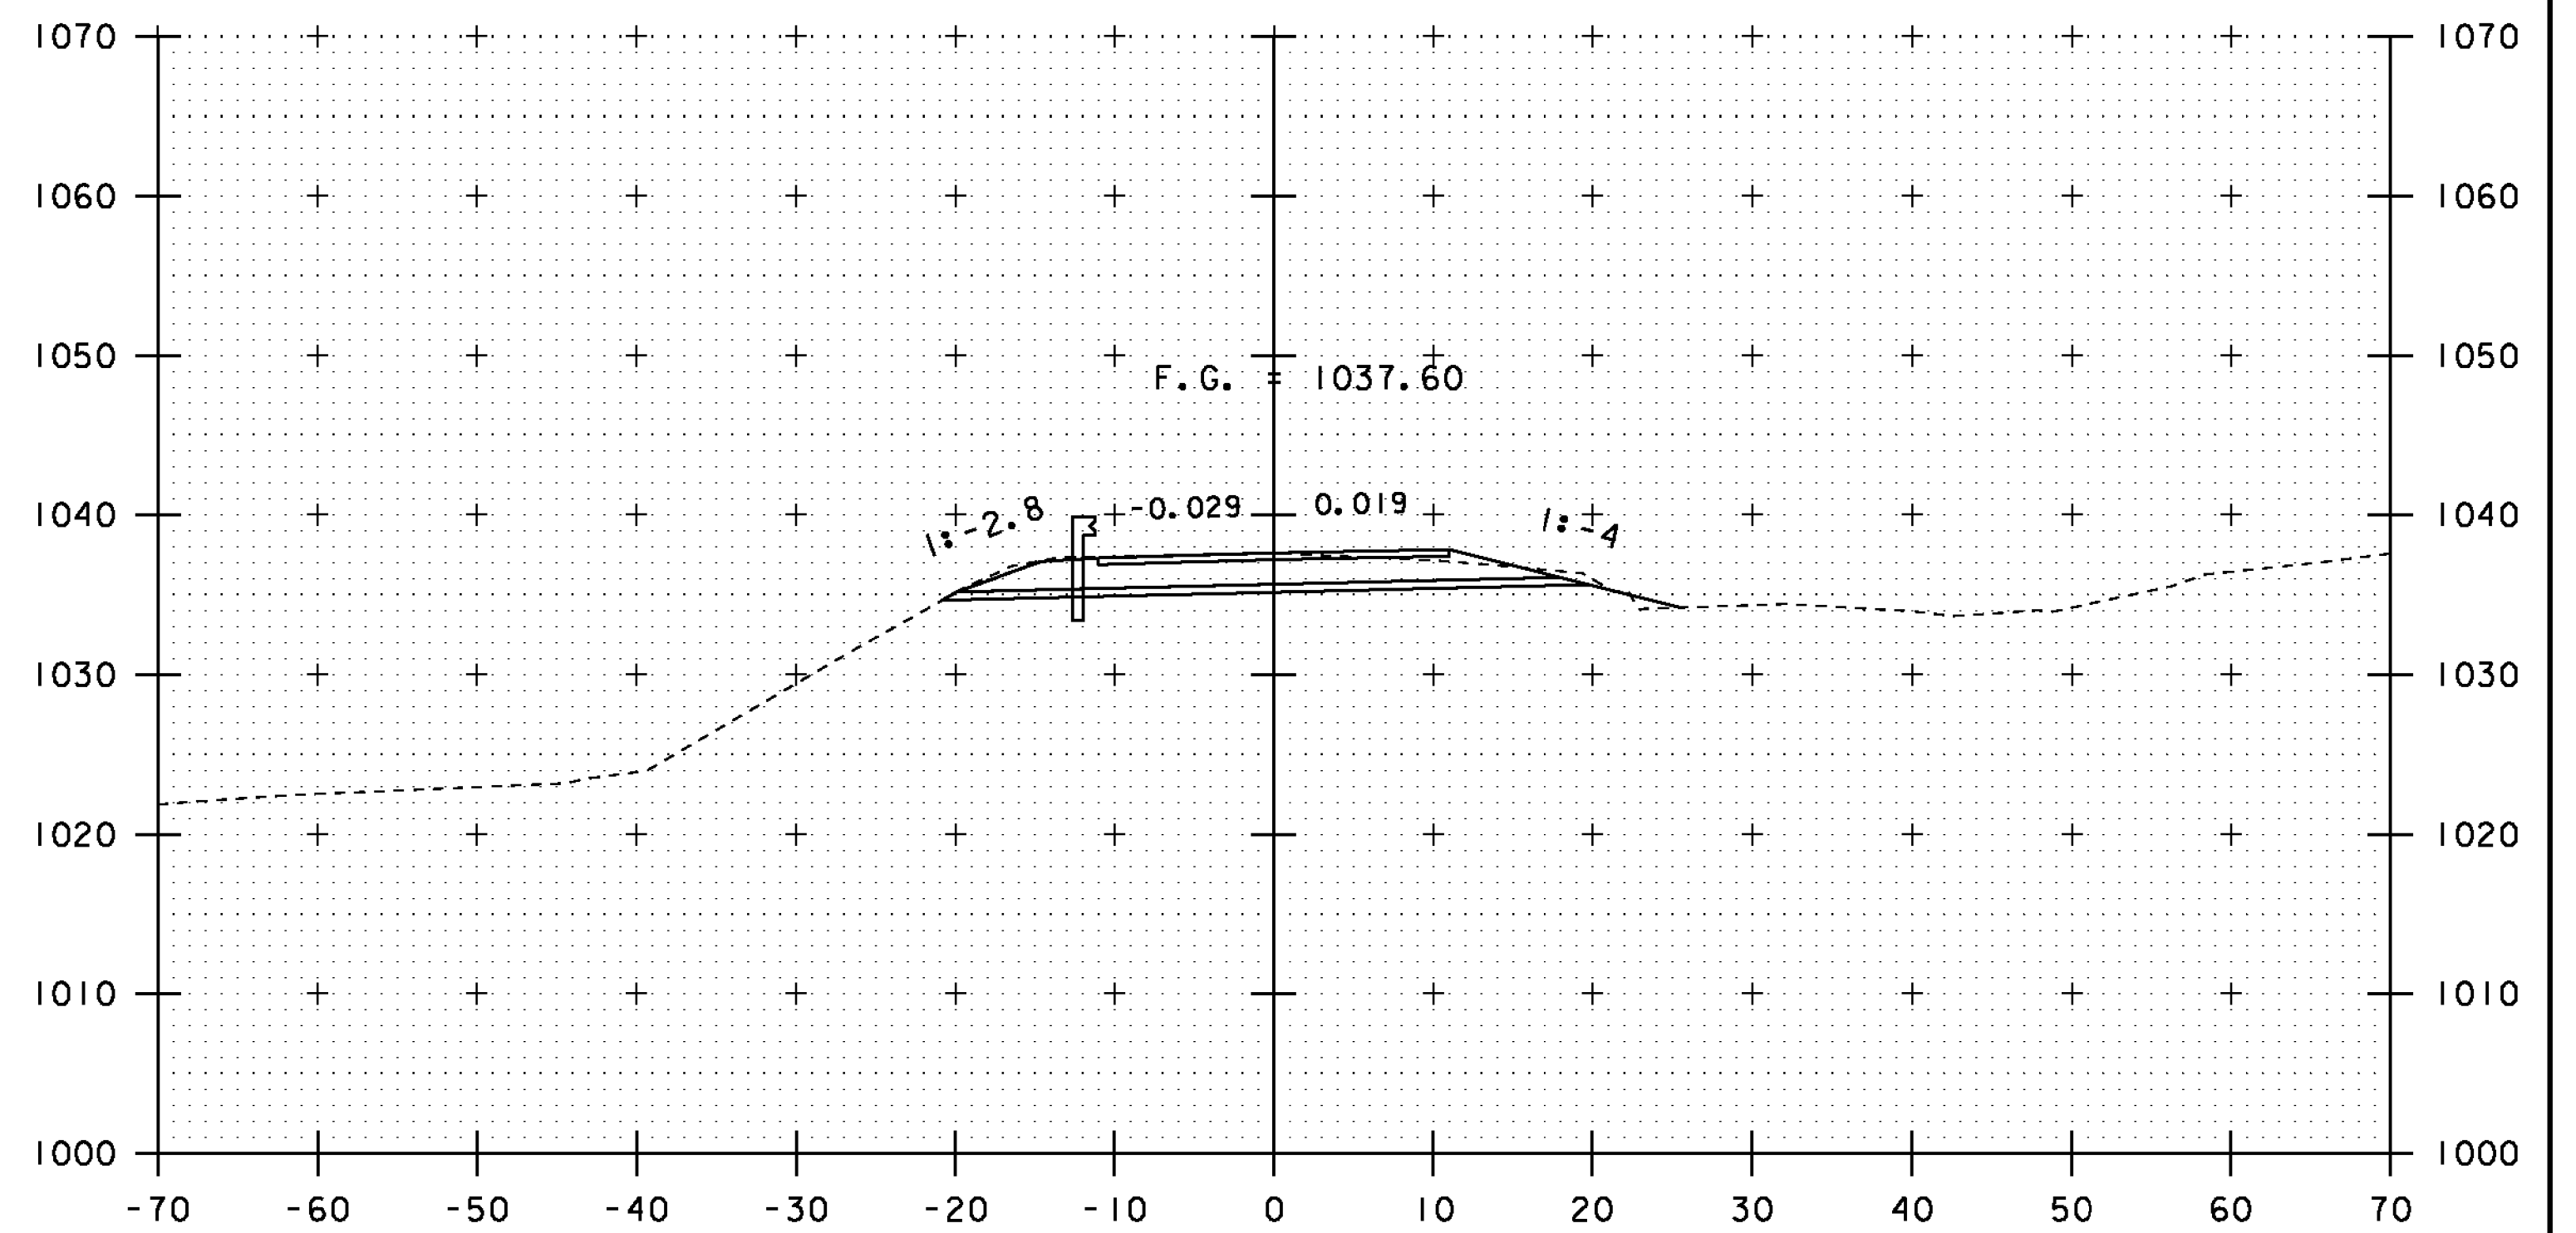

104+50

PROJECT NAME: SHREWSBURY
PROJECT NUMBER: STP 1443 (44)

FILE NAME: s94j154xs.dgn
PROJECT LEADER: C. CARLSON
DESIGNED BY: N. VANDENBERG
TH 4 CROSS SECTION SHEET 3

PLOT DATE: 12-MAY-2014
DRAWN BY: M. LONGSTREET
CHECKED BY: J. LACROIX
SHEET 23 OF 36

STA. 103+50 TO STA. 105+00