




201+79.5

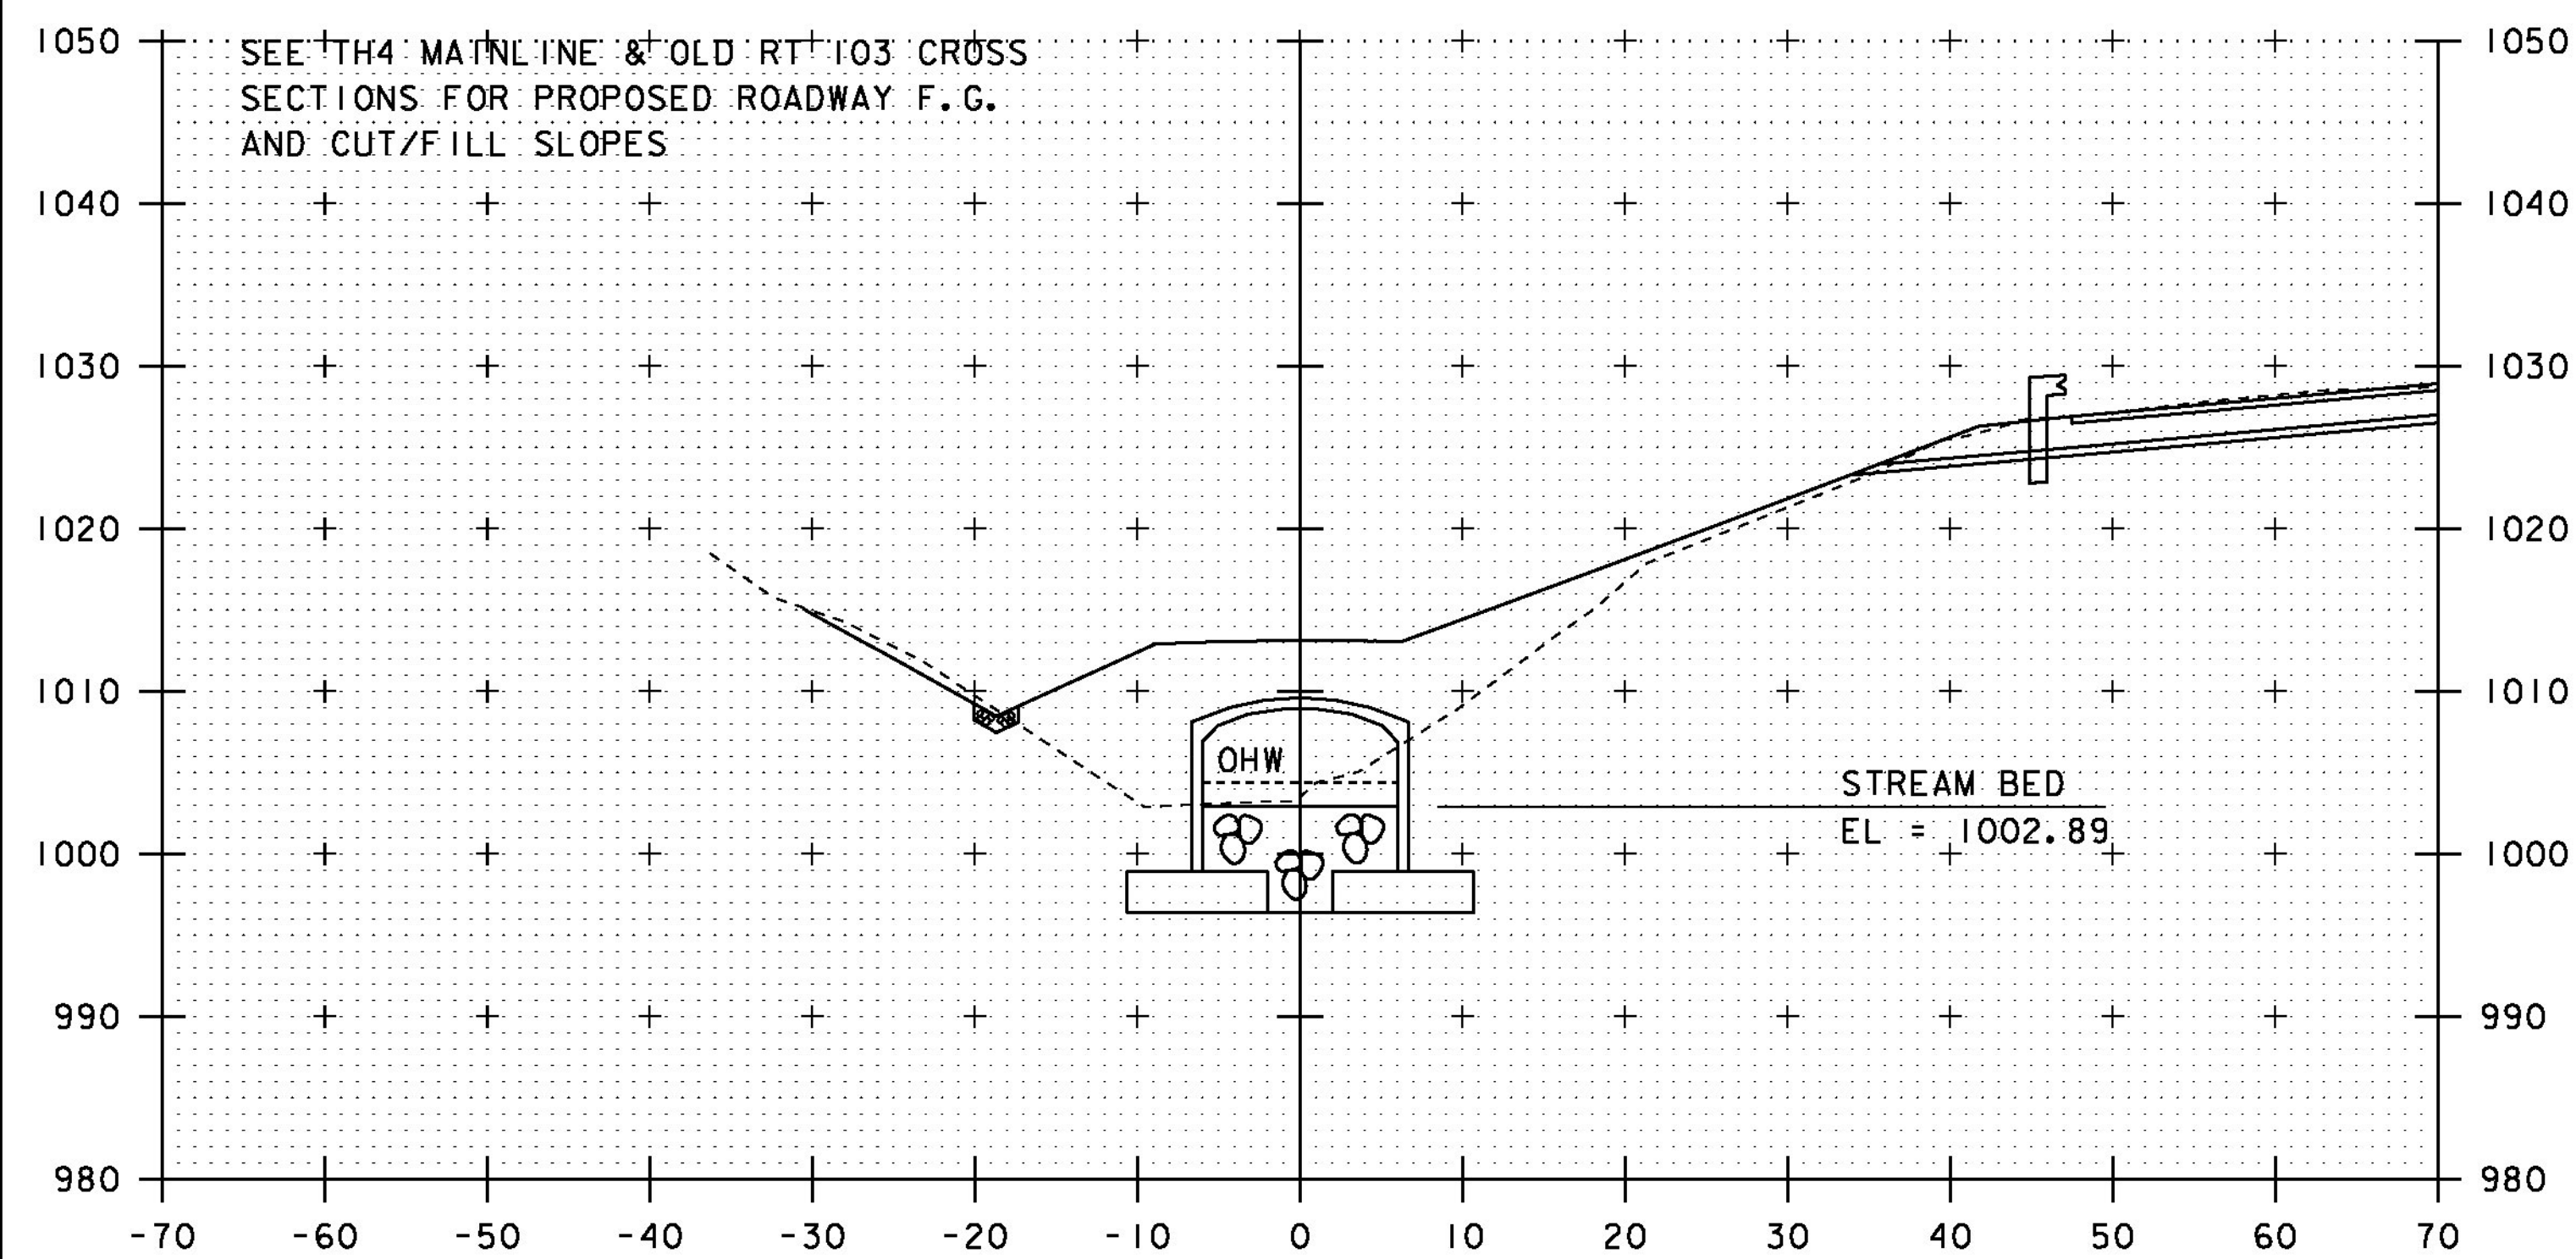

201+75

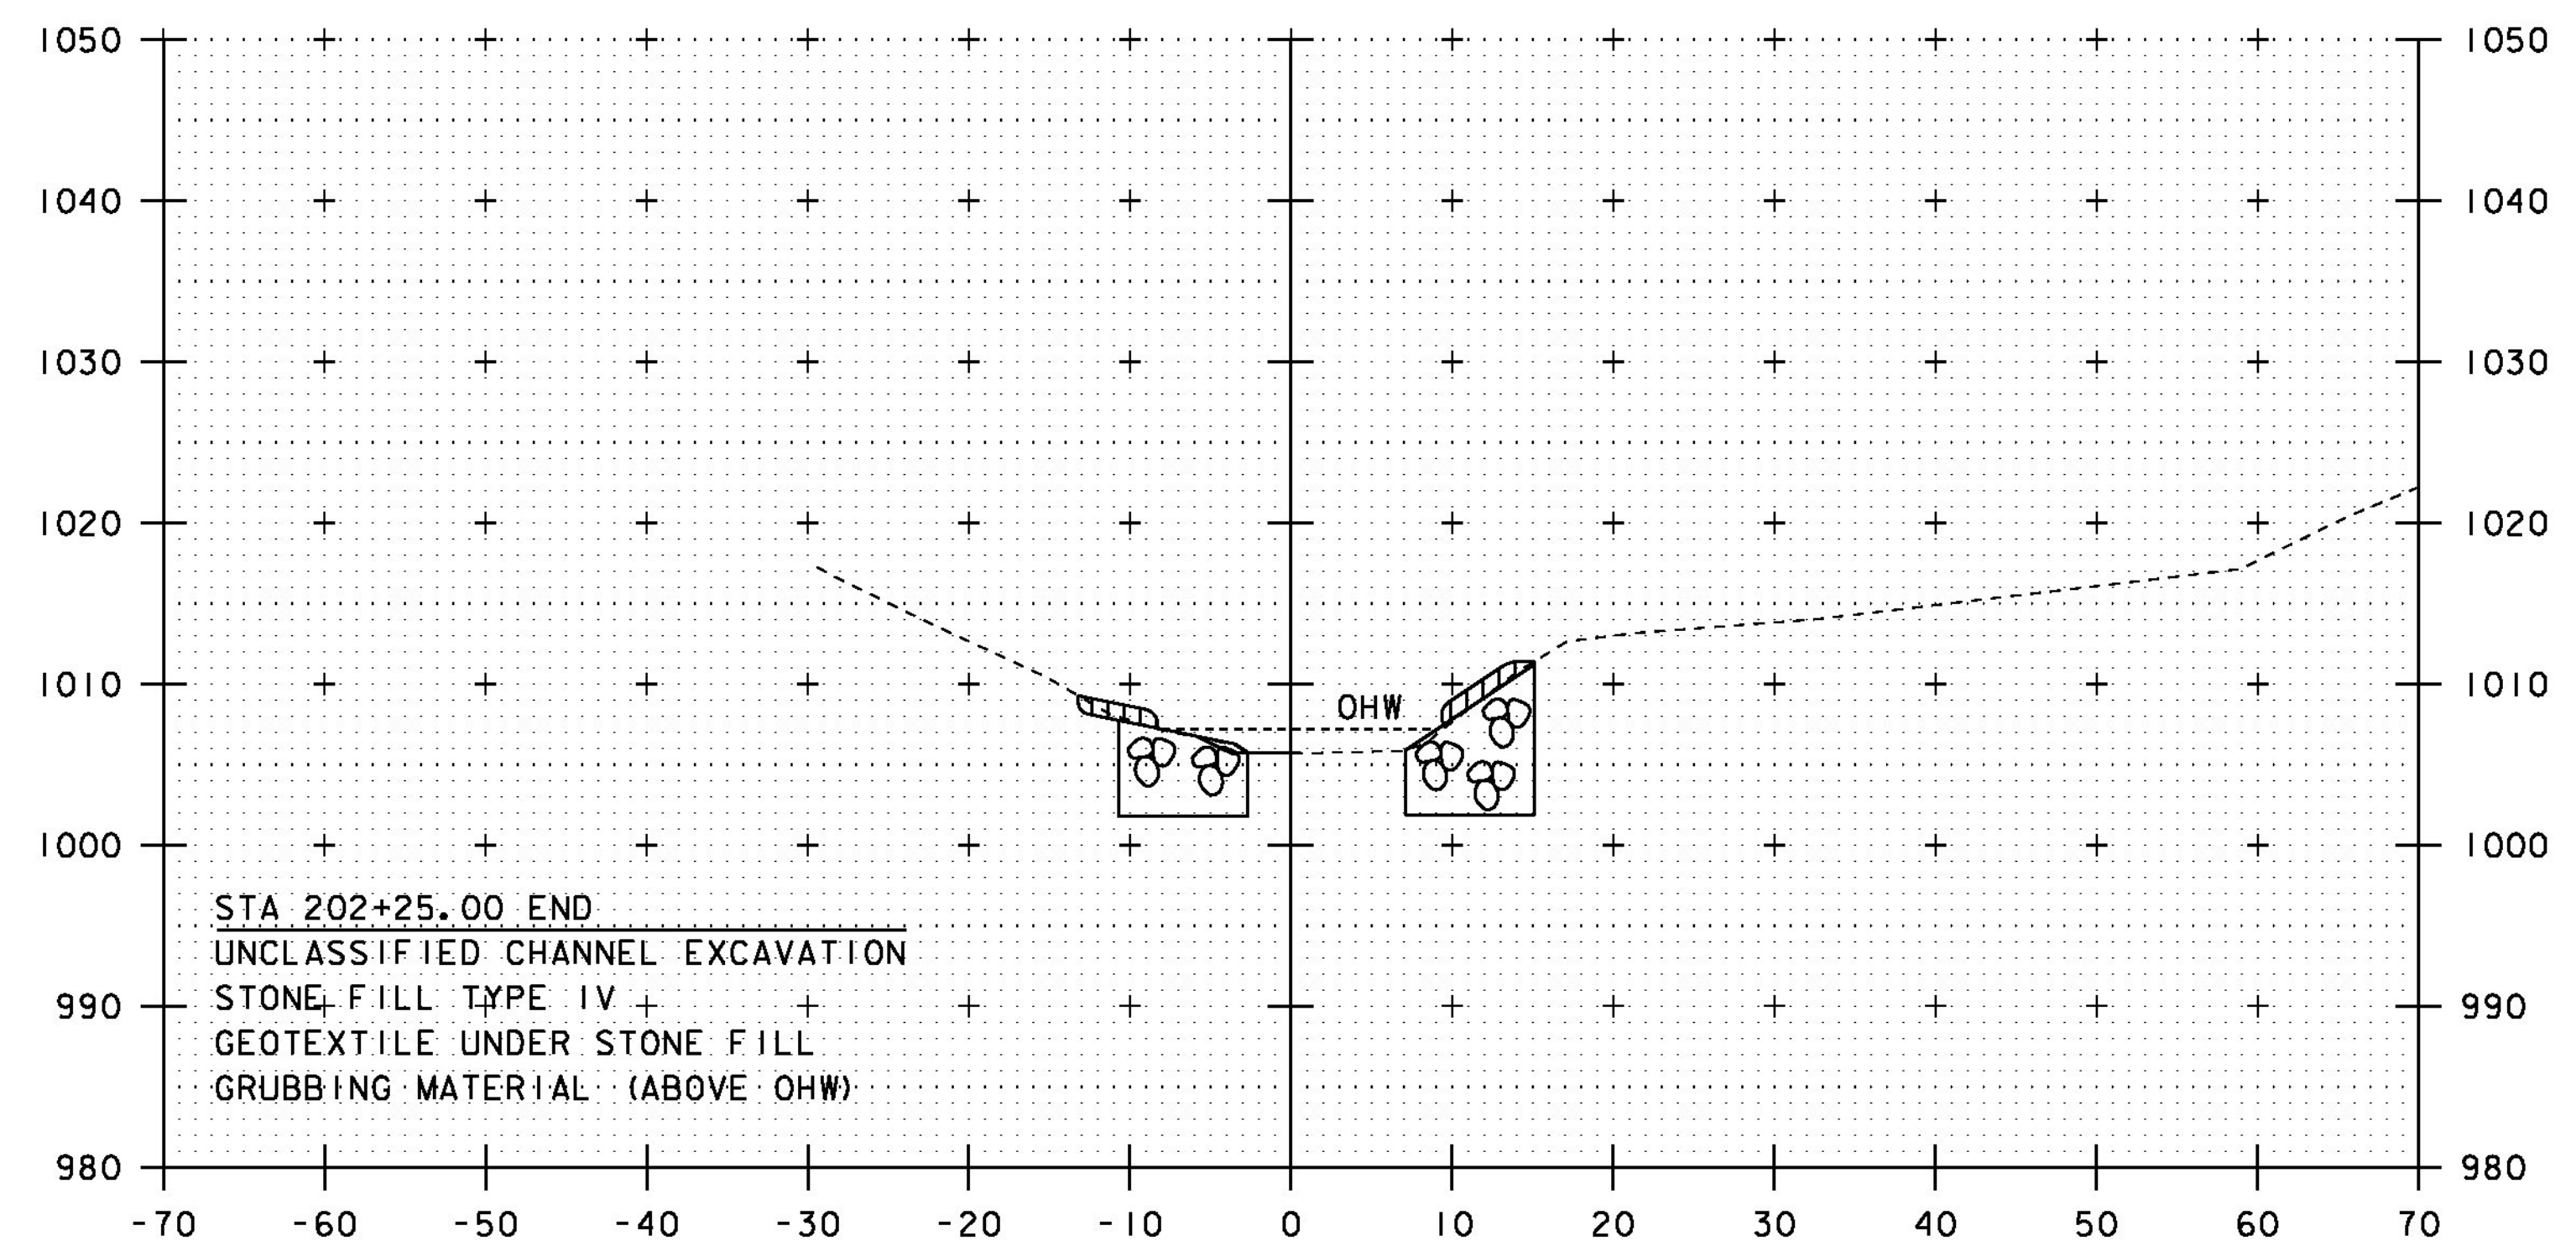

202+25  
END CHANNEL WORK

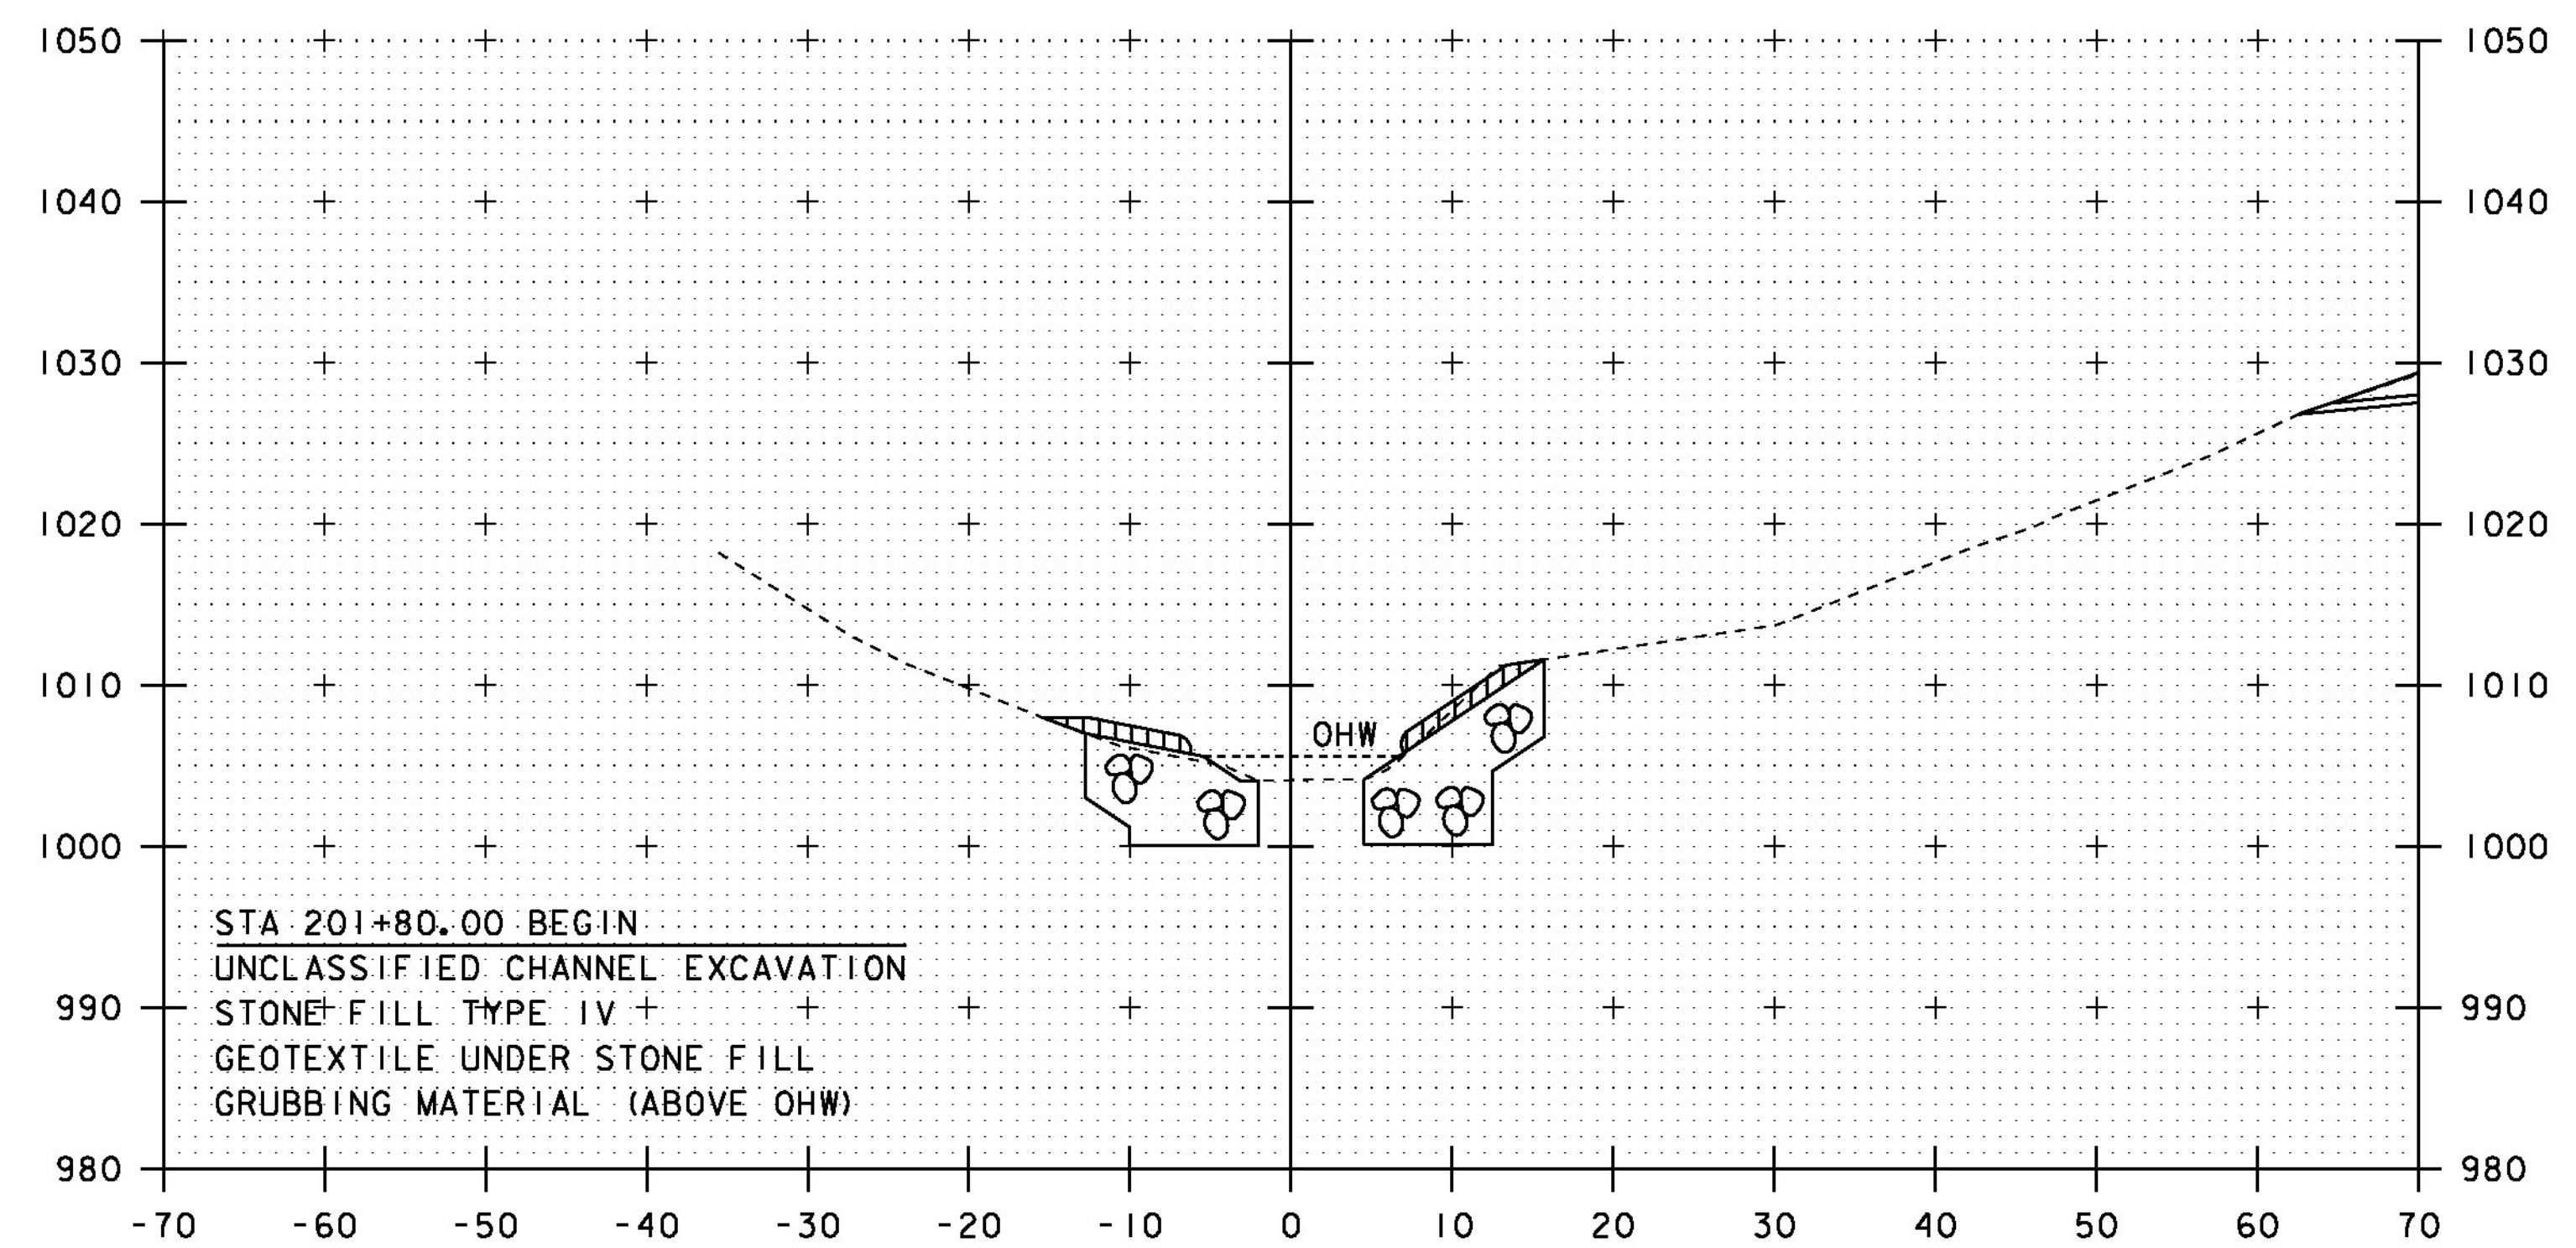

STA 201+80 END SPECIAL PROVISION  
(STONE FILL, ARCH FLOW LINE)

202+00

STA. 201+75 TO STA. 202+25

PROJECT NAME: SHREWSBURY  
PROJECT NUMBER: STP 1443 (44)

FILE NAME: s94j154xs.dgn  
PROJECT LEADER: C. CARLSON  
DESIGNED BY: N. VANDENBERG  
CHANNEL CROSS SECTION SHEET 3

PLOT DATE: 12-MAY-2014  
DRAWN BY: M. LONGSTREET  
CHECKED BY: J. LACROIX  
SHEET 28 OF 36