


S:\PROJECTS\CASELLA CONSTRUCTION\SHREWSBURY, VT - VTAOT STP 1443 (44)\DWGS\RFB 12X8 CASELLA 5676.DWG 3/18/2015 9:09 AM

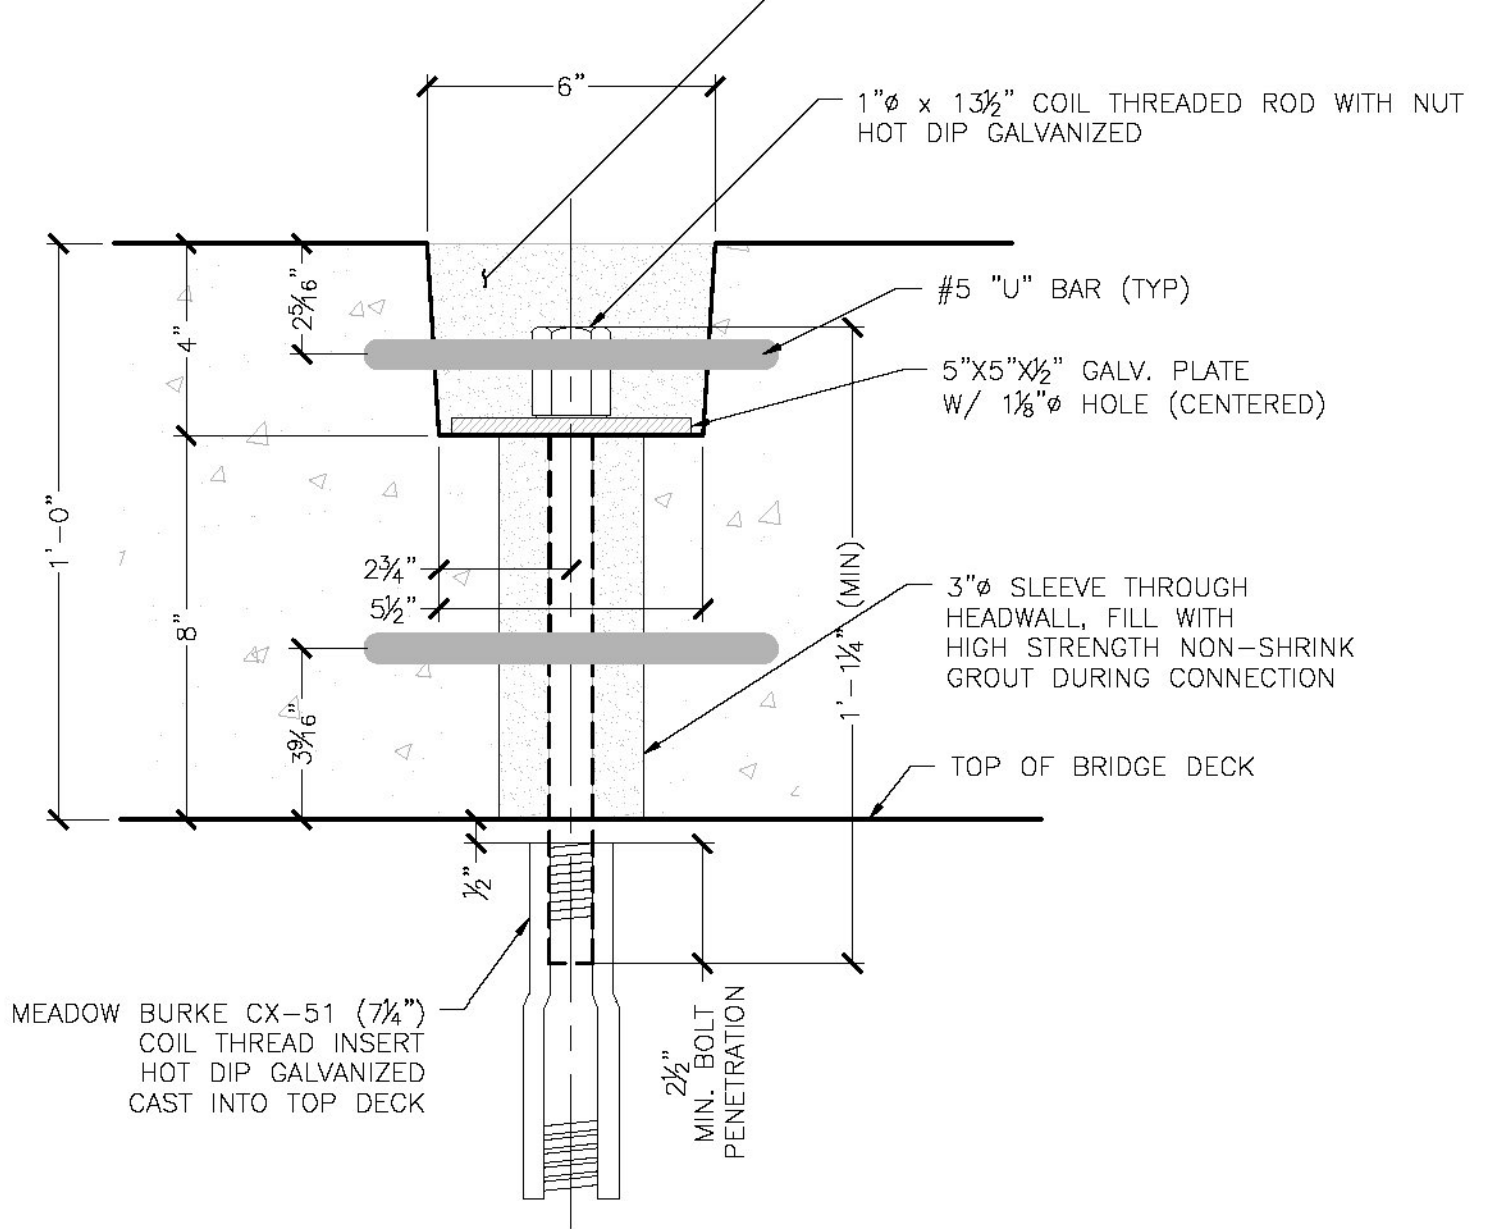

4 HEADWALL ANCHORAGE DETAIL
S2.0 3" = 1'-0"