



ABUTMENT I PLAN
SCALE 1:25

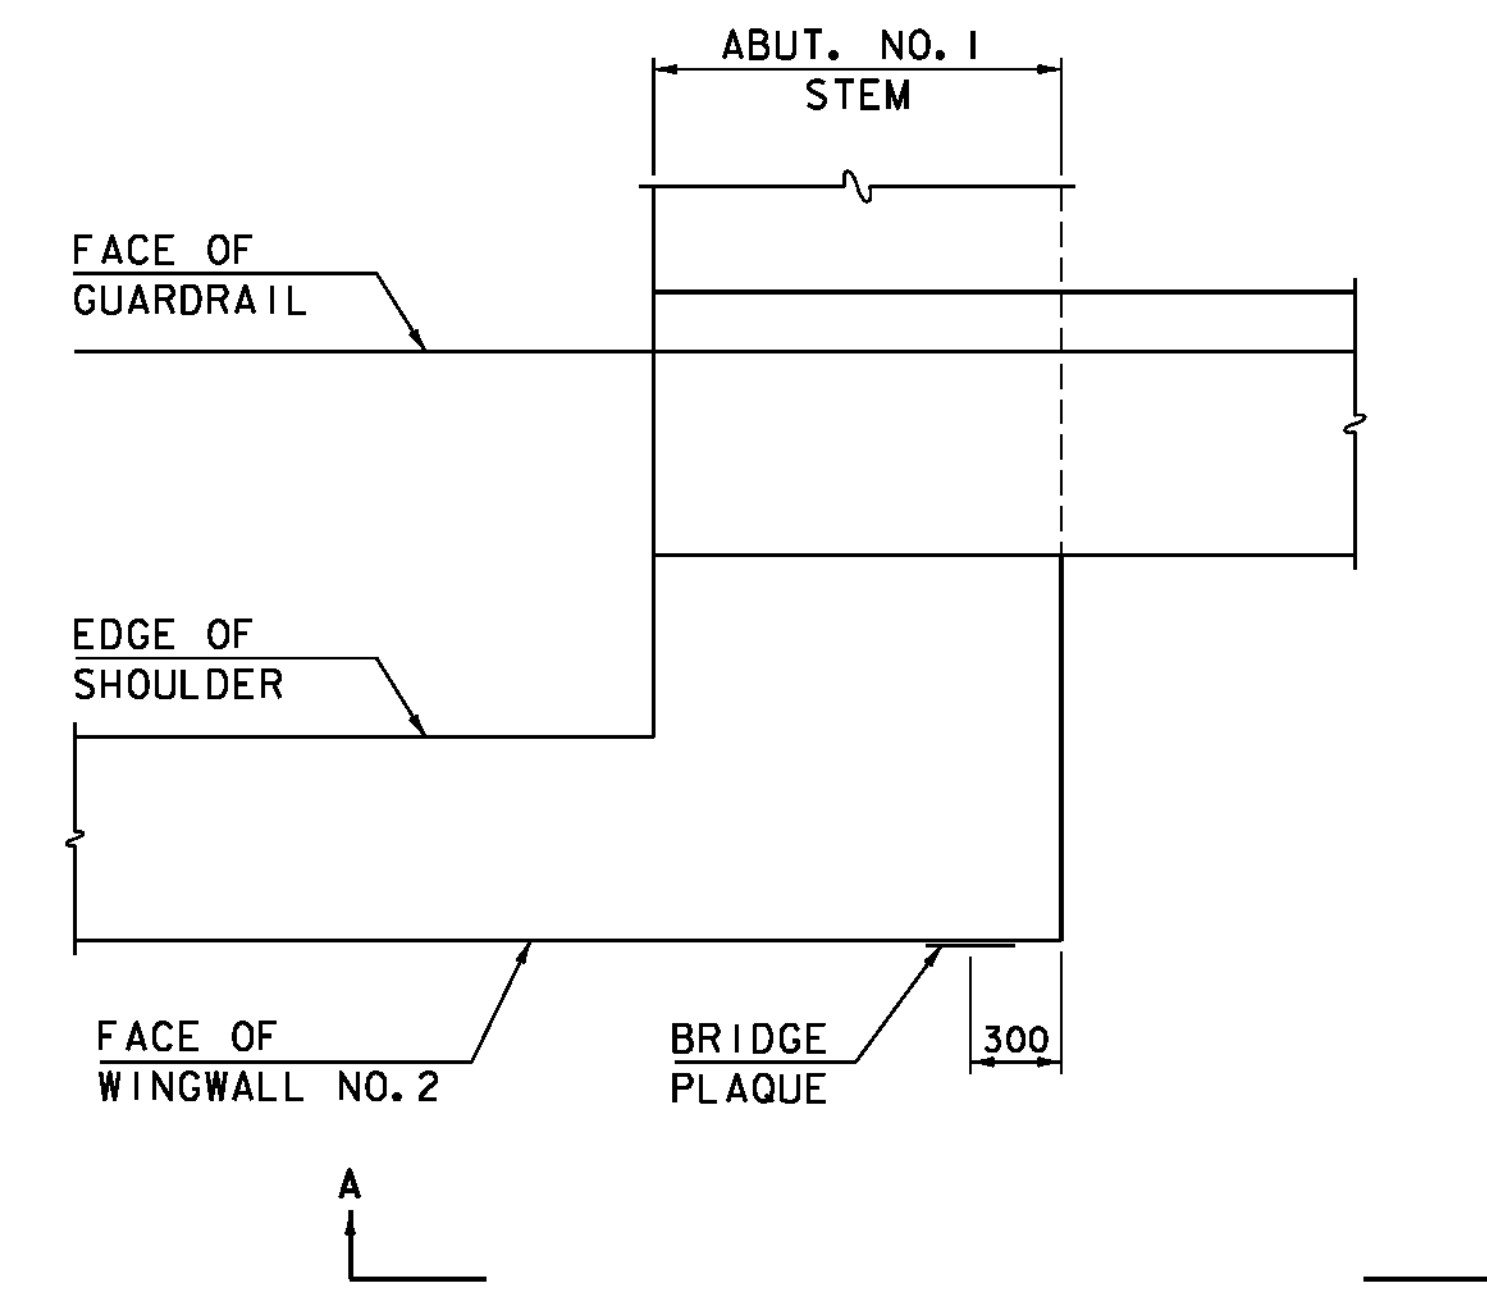


BRIDGE PLAQUE PLAN
NOT TO SCALE

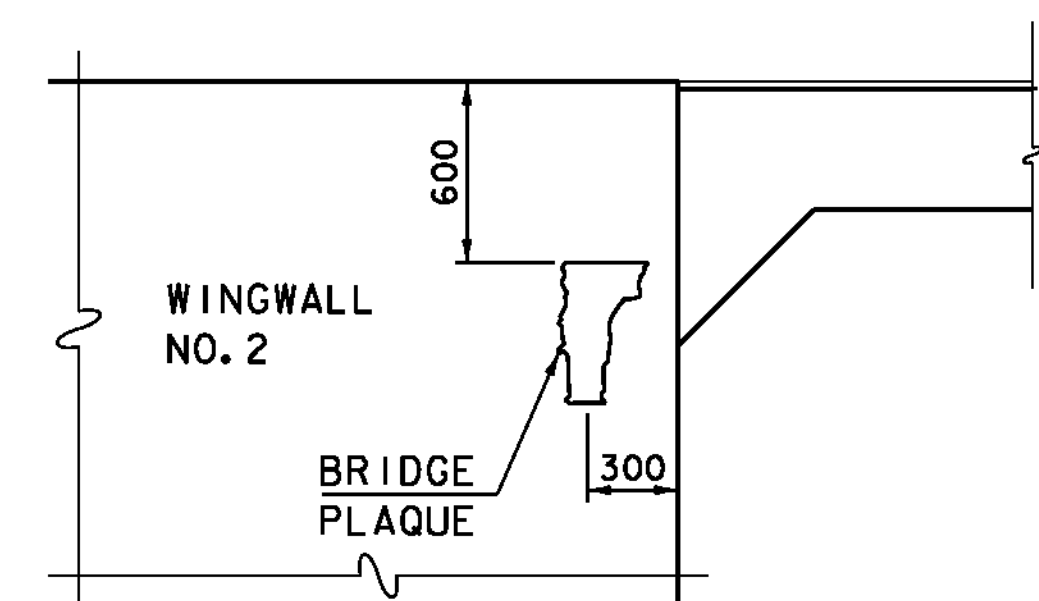

BRIDGE PLAQUE VIEW "A-A"
NOT TO SCALE

BRIDGE PLAQUE NOTES

1. VTRANS WILL SUPPLY THE BRIDGE PLAQUE.
2. INSTALL THE PLAQUE AS SHOWN OR AS DIRECTED BY THE ENGINEER.
3. INSTALLATION OF BRIDGE PLAQUE TO BE PAID INCIDENTAL TO CONCRETE, SPECIAL PROVISION (HIGH PERFORMANCE CONCRETE CLASS A, LOW CEMENT)

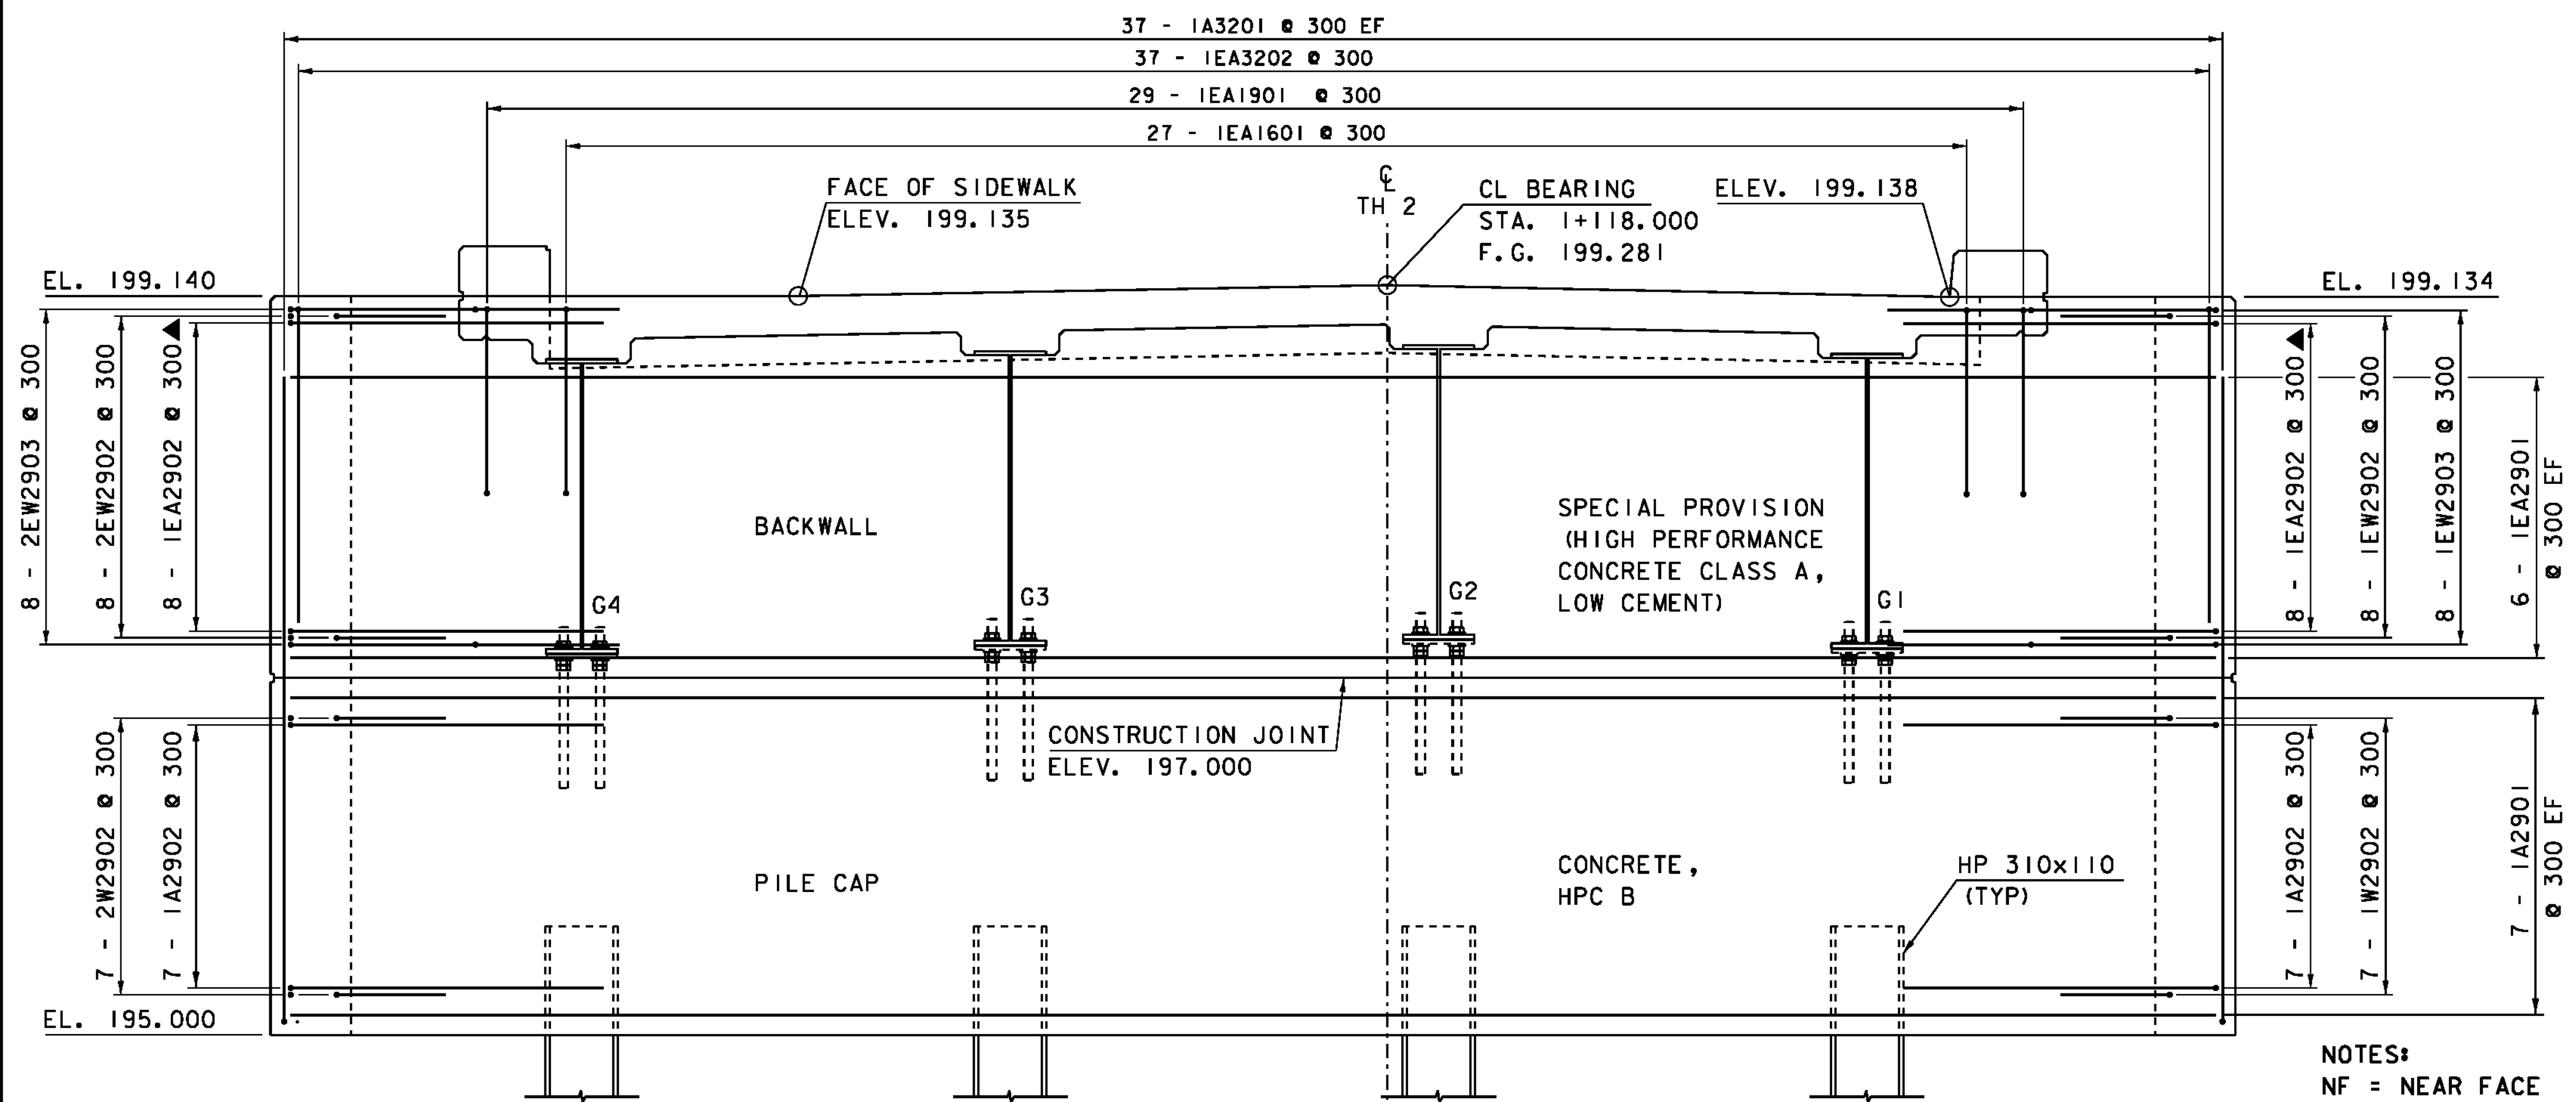

ABUTMENT I ELEVATION
SCALE 1:25

ABUTMENT I GIRDER SEAT ELEVATION (TOP OF LEVELING PLATE)	
GIRDER 1	197.165
GIRDER 2	197.215
GIRDER 3	197.181
GIRDER 4	197.135

NOTES:
 NF = NEAR FACE
 FF = FAR FACE
 EF = EACH FACE
 ▲ = CUT TO FIT IN FIELD
 80 COVER UNLESS OTHERWISE SPECIFIED ON THE PLANS

PROJECT NAME: NEWFANE	PLOT DATE: 29-JUL-2011
PROJECT NUMBER: BRF 0106 (3) S	DRAWN BY: C. MOONEY
FILE NAME: 95J280sub.dgn	CHECKED BY: G. SWEENEY
PROJECT LEADER: C. CARLSON	SHEET 34 OF 70
DESIGNED BY: T. LACKY	
ABUTMENT I DETAILS	