



**WINGWALL 2
REINFORCING PLAN**

SCALE 1:25

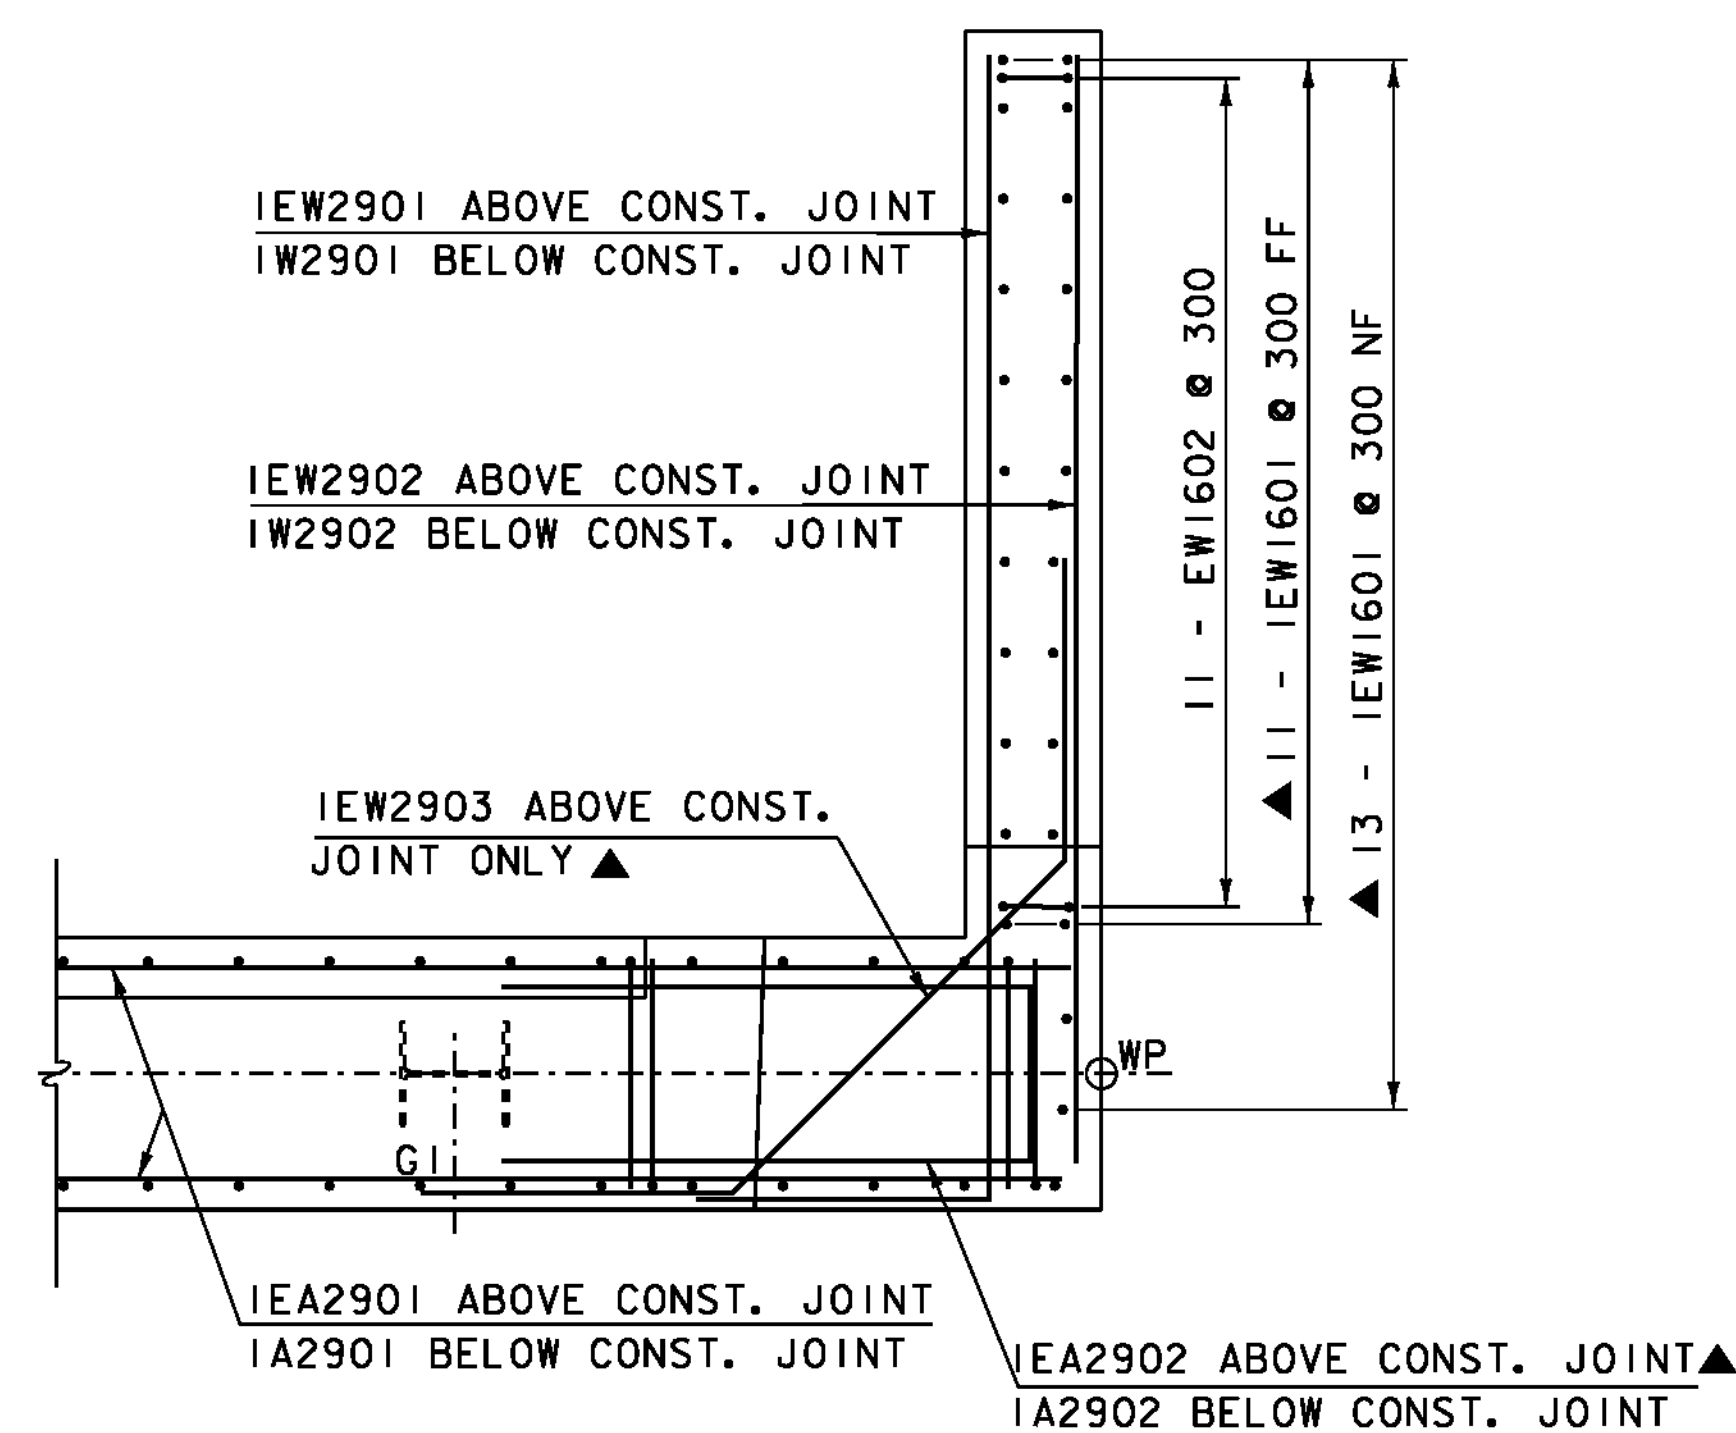

**WINGWALL 1
REINFORCING PLAN**

SCALE 1:25

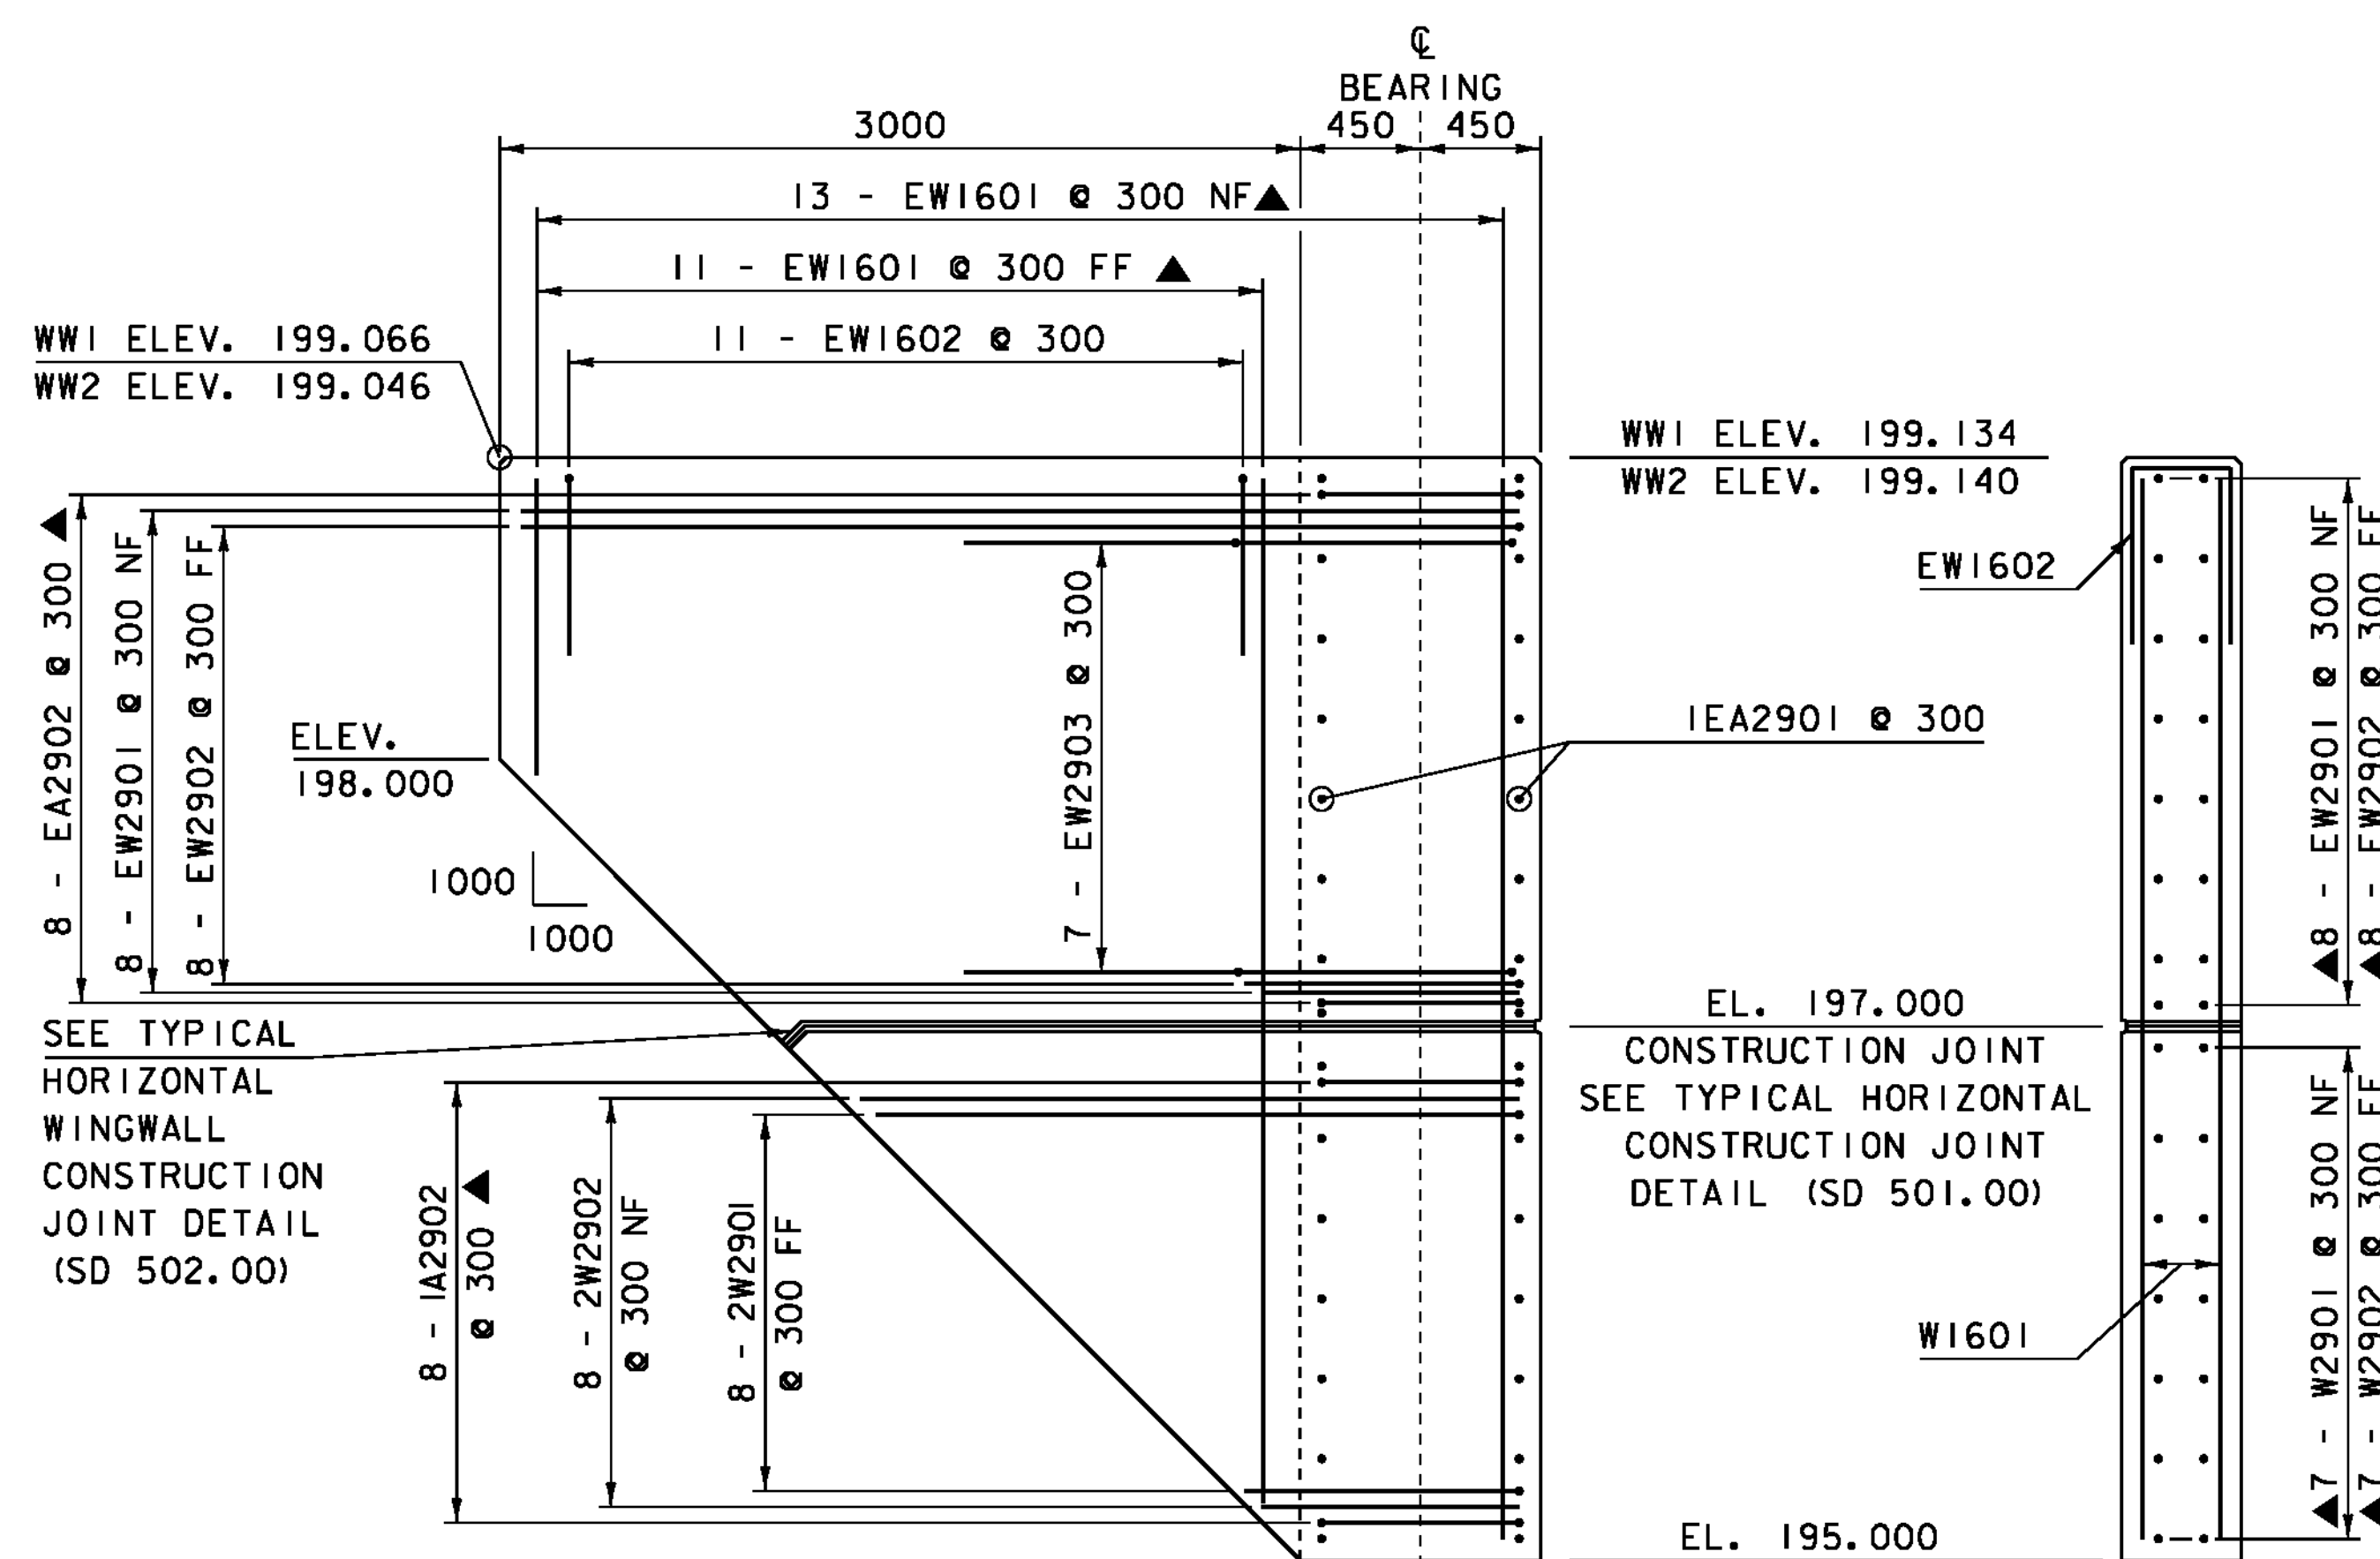

**WINGWALLS 1 & 2
TYPICAL SECTION**

SCALE 1:25

NOTES:
 NF = NEAR FACE
 FF = FAR FACE
 EF = EACH FACE
 ▲ = CUT TO FIT IN FIELD
 80 COVER UNLESS OTHERWISE SPECIFIED ON THE PLANS

PROJECT NAME: NEWFANE
 PROJECT NUMBER: BRF 0106 (3) S

FILE NAME: s95j280sub.dgn
 PROJECT LEADER: C. CARLSON
 DESIGNED BY: T. LACKEY
 WING WALLS 1 & 2 DETAILS SHEET

PLOT DATE: 26-JUL-2011
 DRAWN BY: C. MOONEY
 CHECKED BY: G. SWEENEY
 SHEET 37 OF 70