

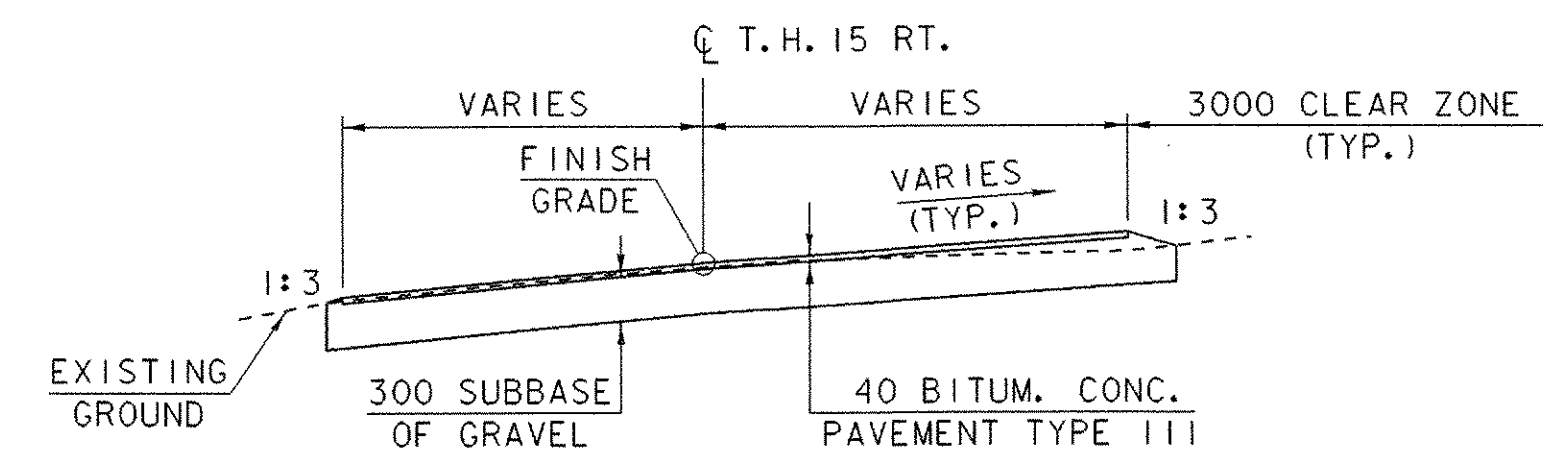
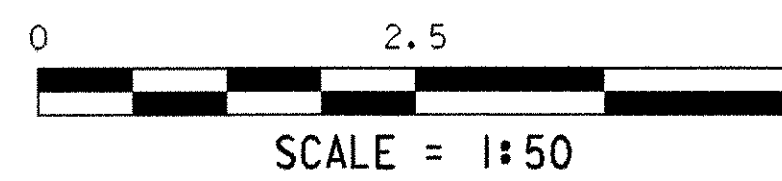




T.H. 15 LT. TYPICAL SECTION

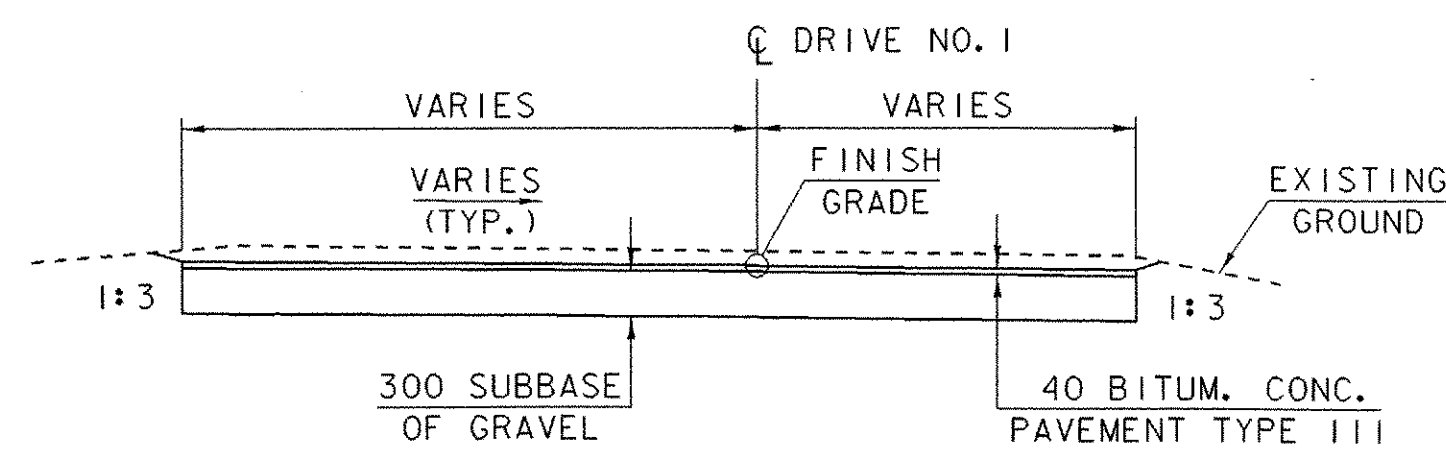


T.H. 15 RT. TYPICAL SECTION

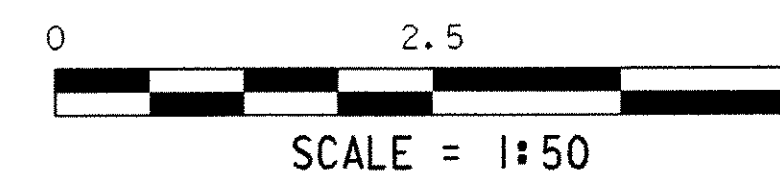

DRIVE NO. 1 TYPICAL SECTION
(STA. 10+221.700 LT.)

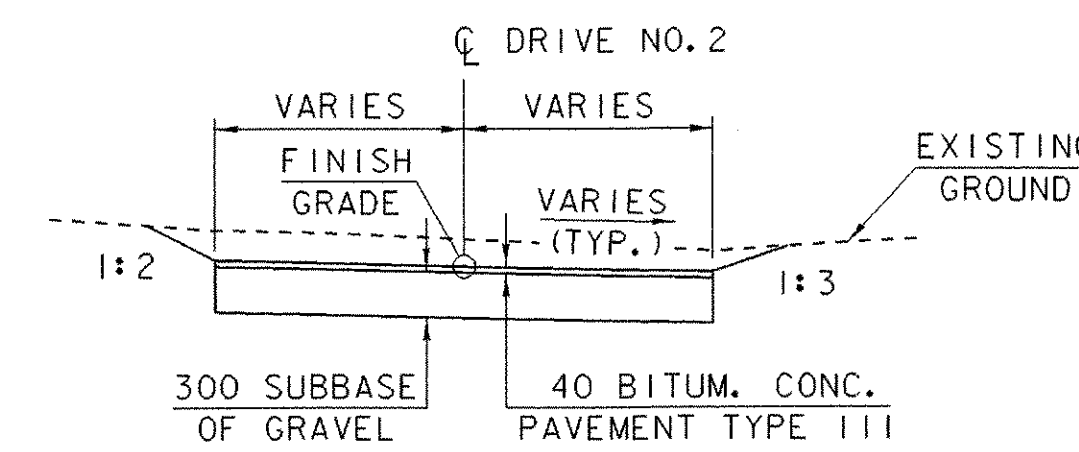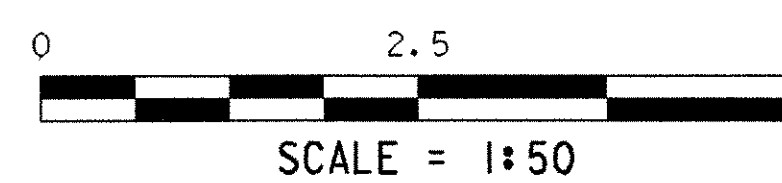

DRIVE NO. 2 TYPICAL SECTION
(STA. 30+006.848 LT.)

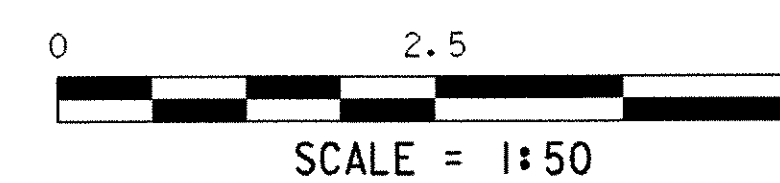

MATERIAL ITEM	TOLERANCE
PAVEMENT	±5 mm TOTAL THICKNESS
BASE COURSE	± 15 mm
SUBBASE	± 30 mm
SAND BORROW	± 30 mm
GRANULAR BORROW	± 30 mm

PROJECT TYPICAL SECTIONS (2)

PROJECT NAME:	BROOKLINE NEWFANE
PROJECT NUMBER:	BHO 1442 (25)
FILE NAME:	95j278\Structures\sj266drt.i
PROJECT MANAGER:	R. WHITCOMB
DESIGNED BY:	G. ROY
PLOT DATE:	26-JUN-2003
DRAWN BY:	G. ROY
CHECKED BY:	M. LOZIER
SHEET	4 OF 78