




T.H. 15 Profile Sta. 10+104.333 Lt.

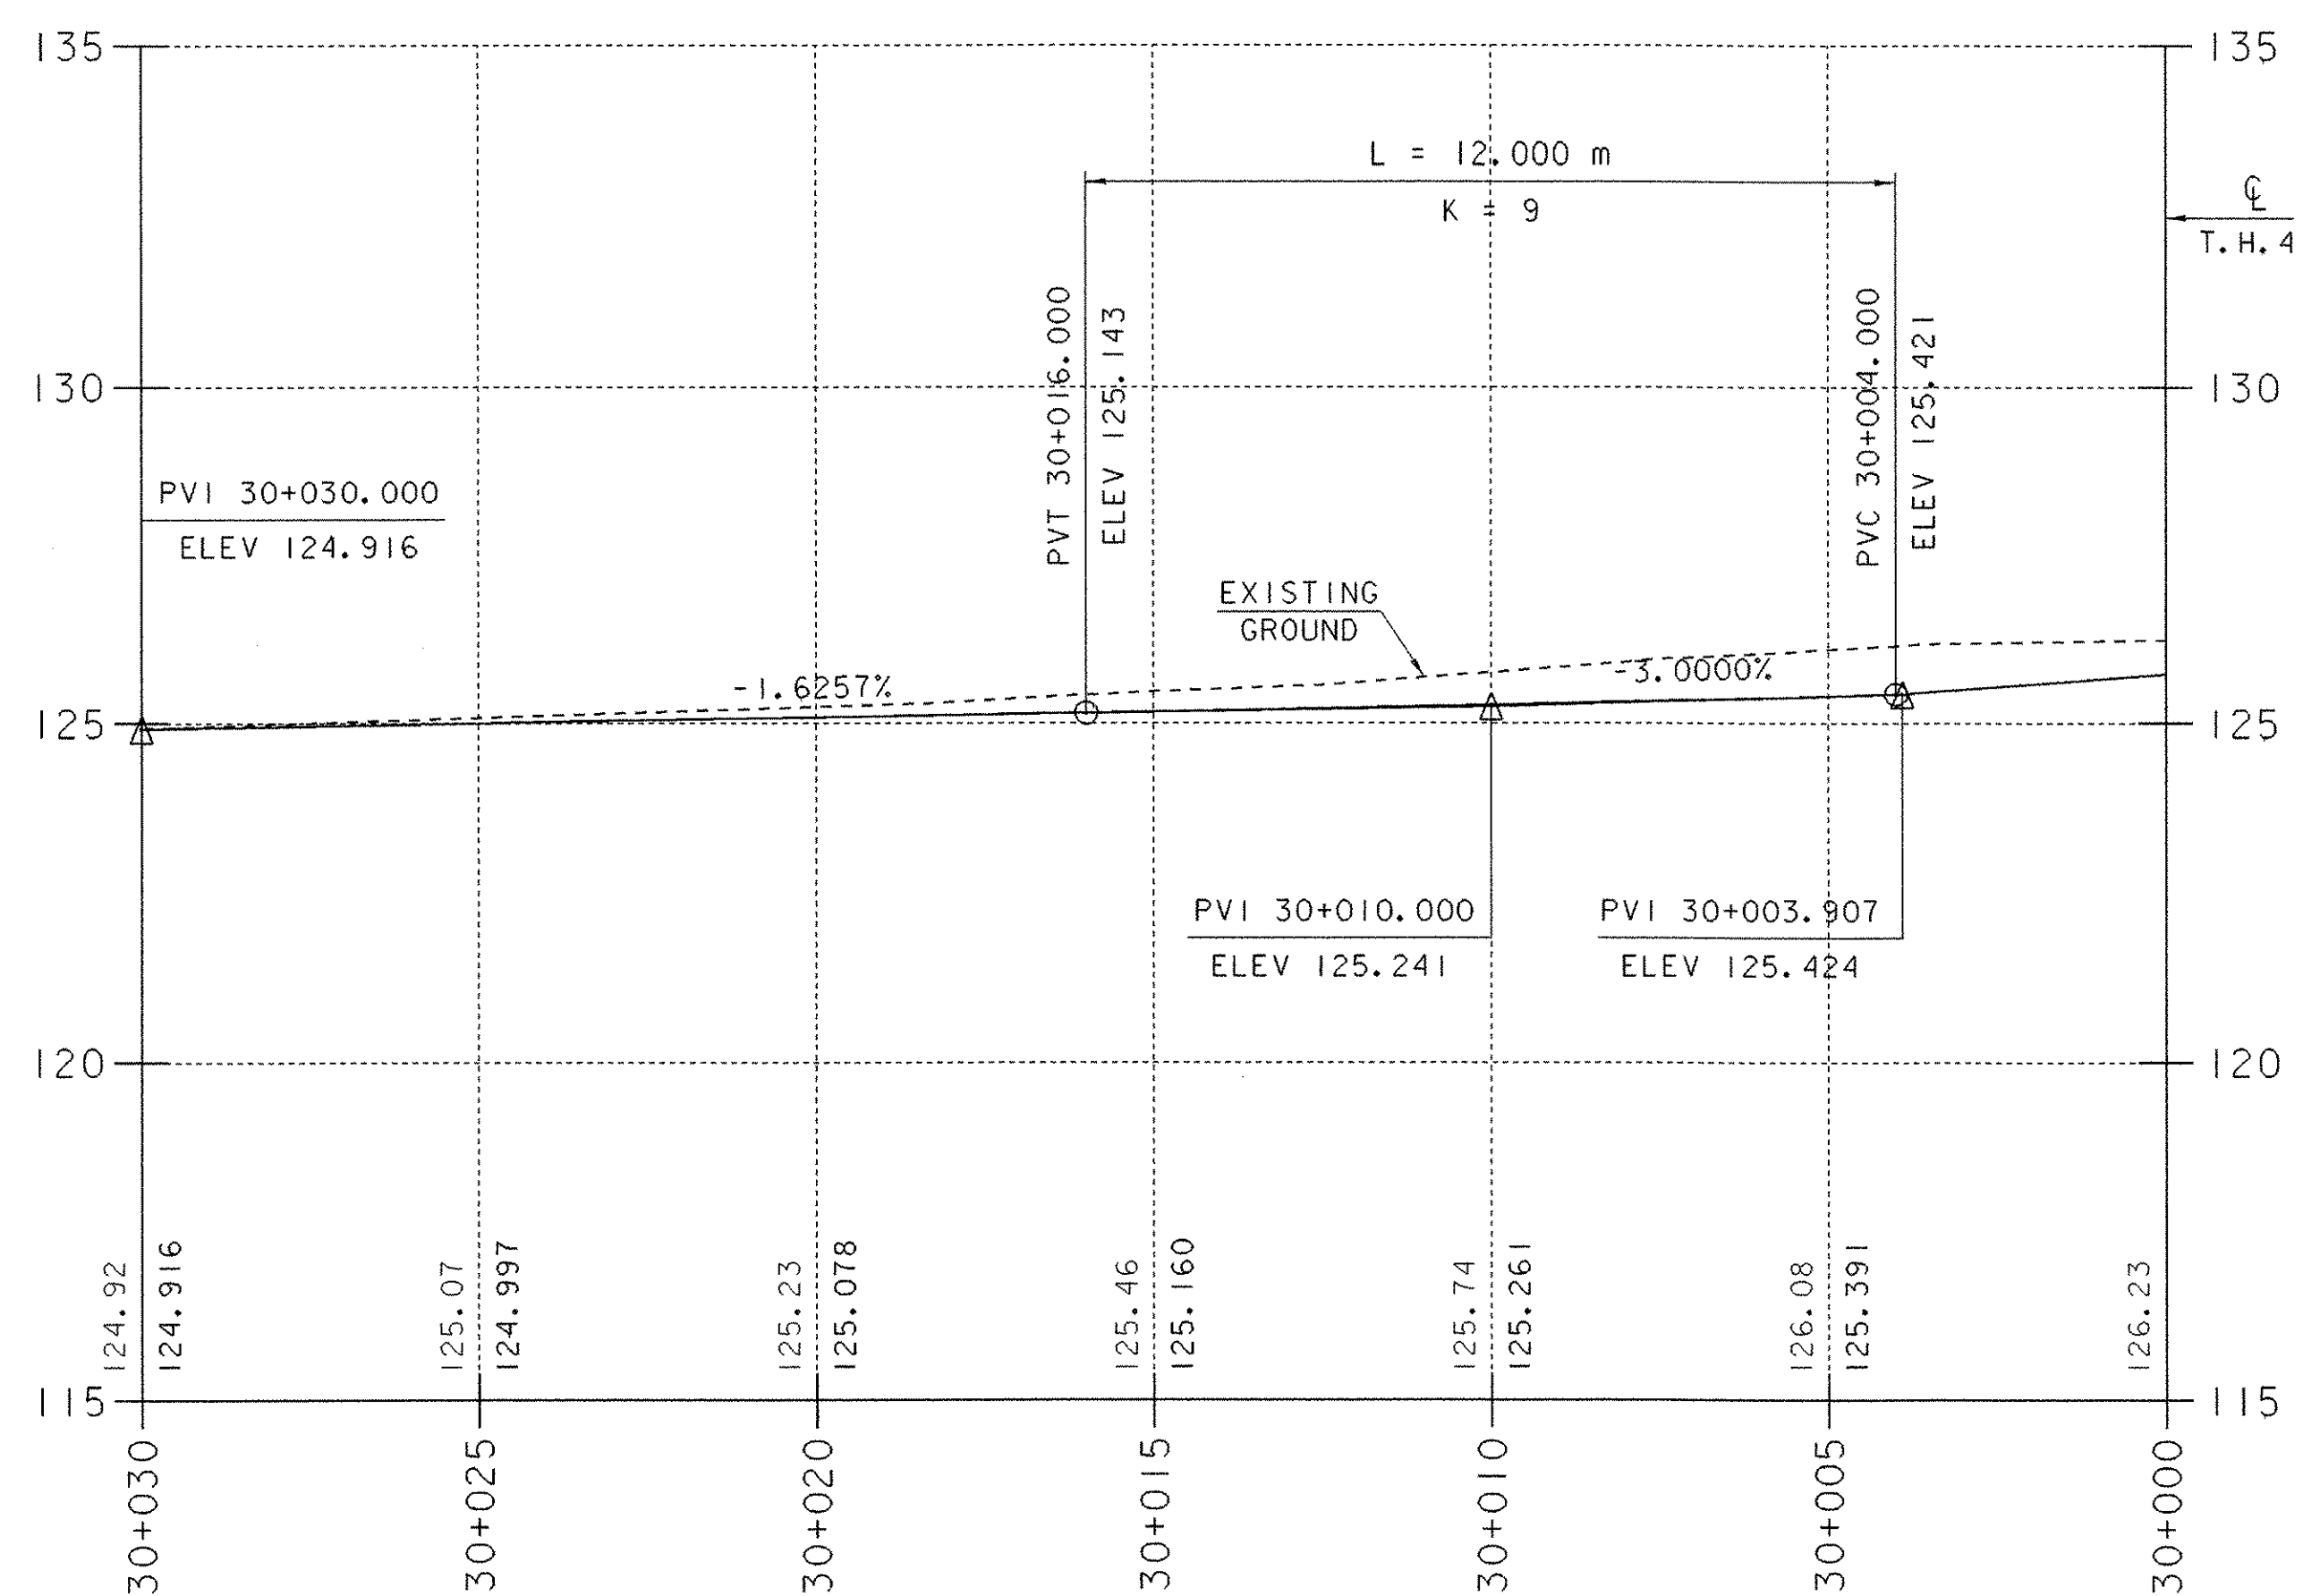



T.H. 15 Profile Sta. 10+096.508 Rt.

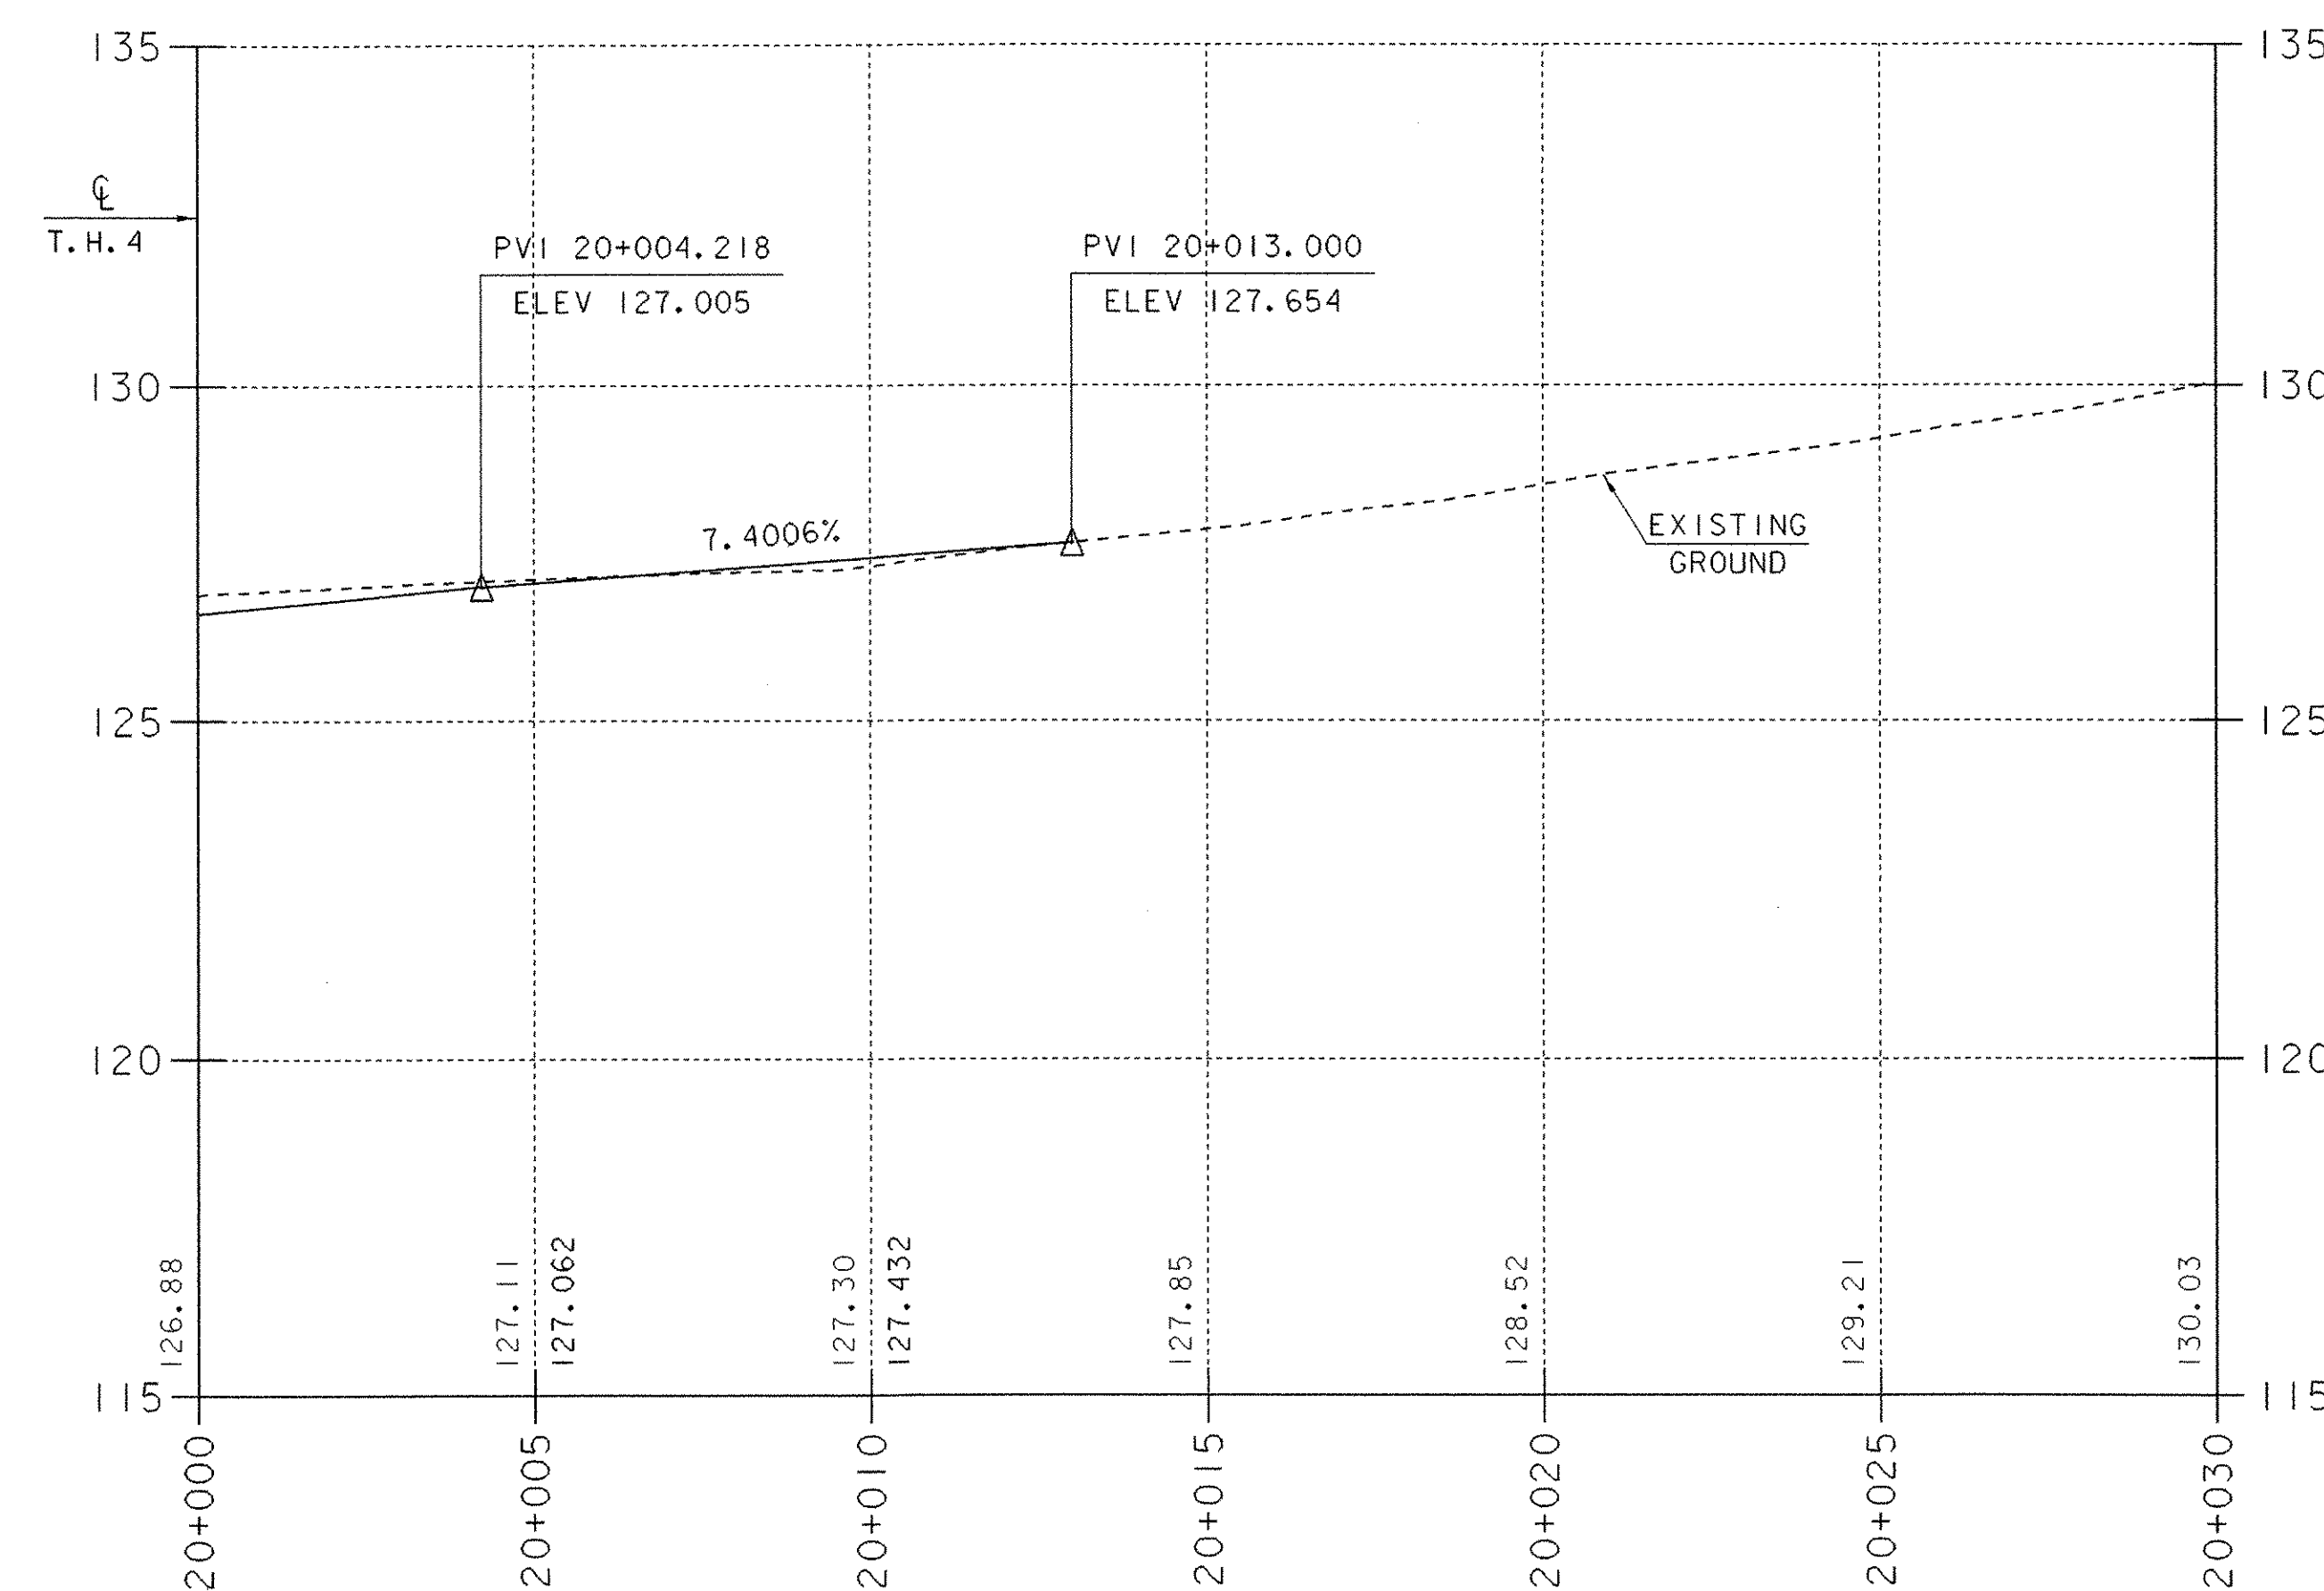

Drive No. 1 Profile Sta. 10+221.700 Lt.

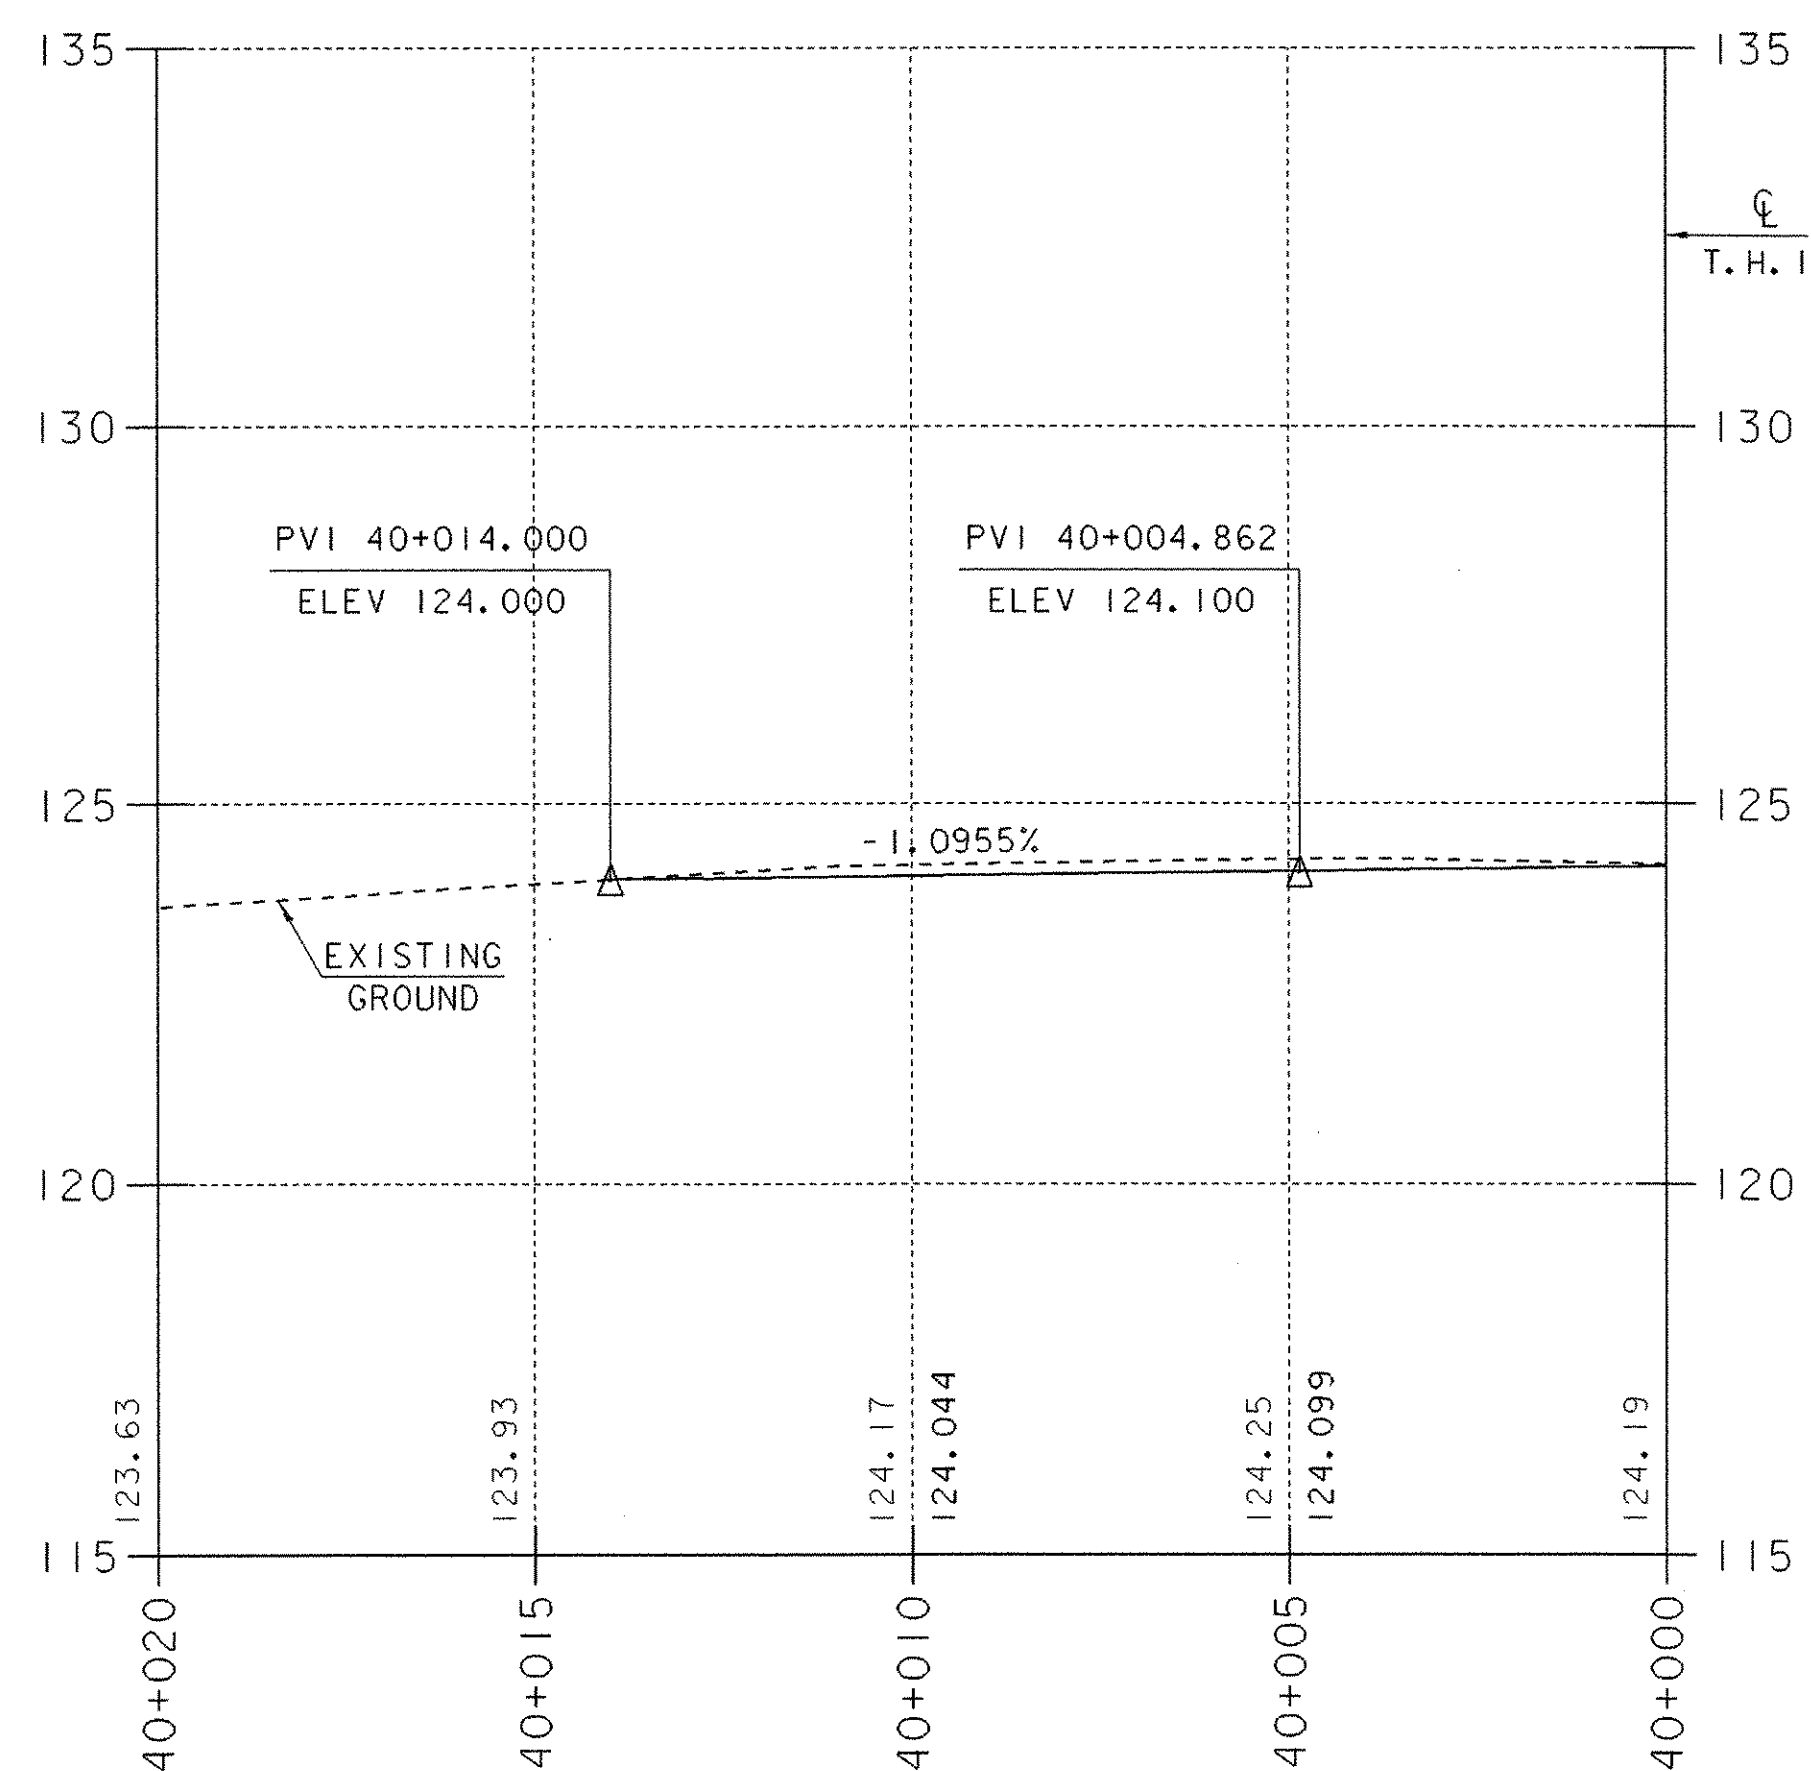

Drive No. 2 Profile Sta. 30+006.848 Lt.

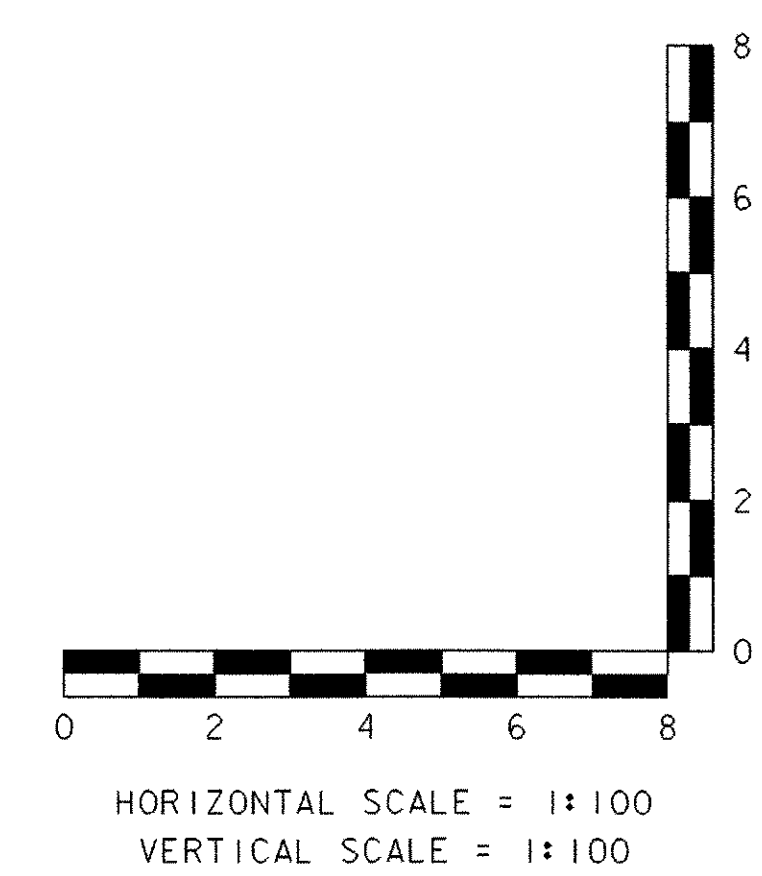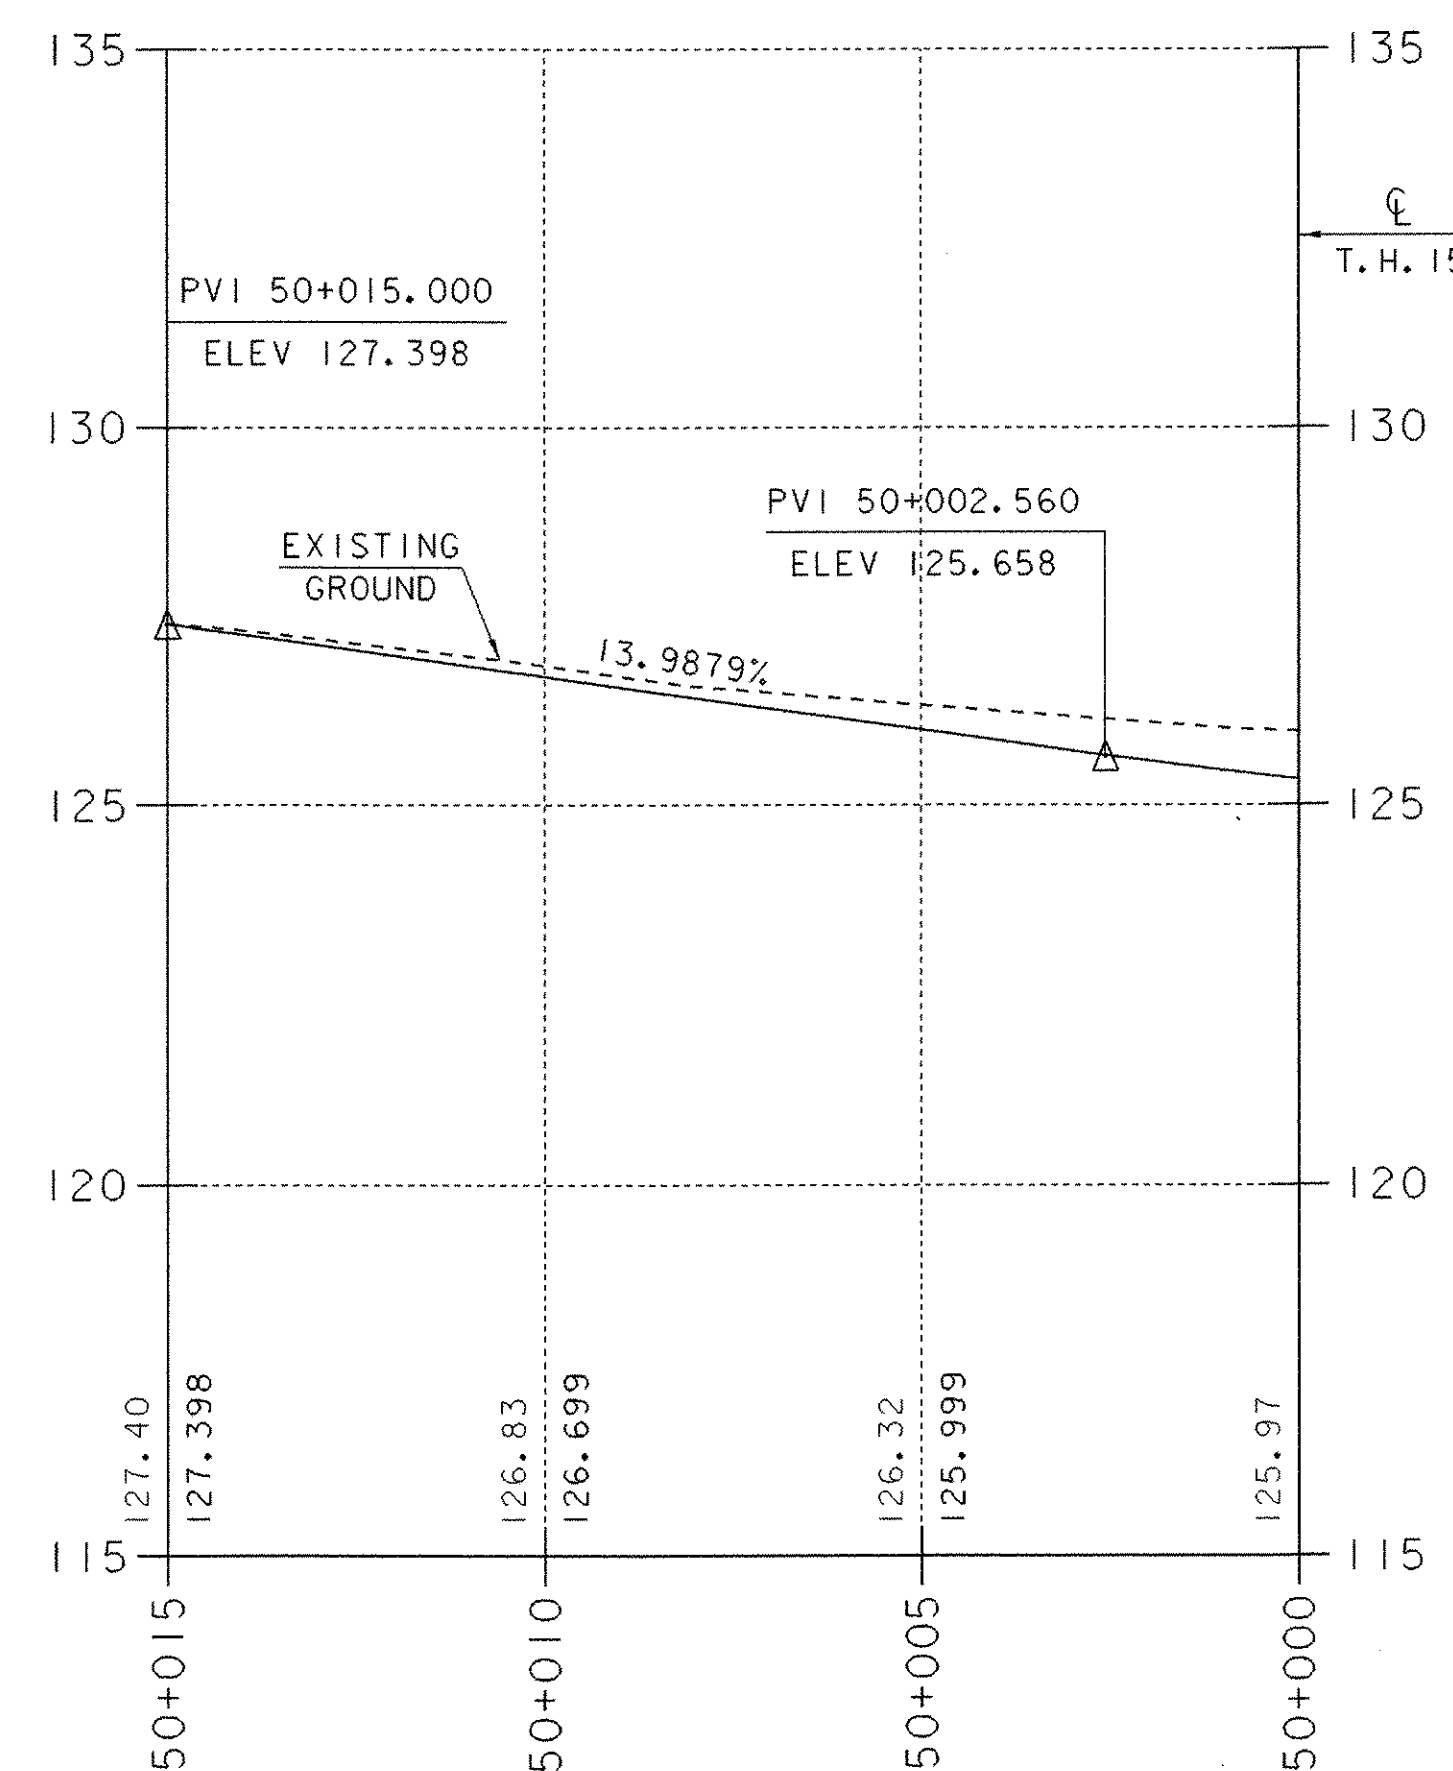

NOTE:
ELEVATIONS SHOWN TO THE NEAREST HUNDREDTH ARE EXISTING GROUND.
ELEVATIONS SHOWN TO THE NEAREST THOUSANDTH ARE FINISH GRADE.

SIDE ROAD AND DRIVES PROFILE SHEET

PROJECT NAME:	BROOKLINE NEWFANE
PROJECT NUMBER:	BHO 1442 (25)
FILE NAME:	95j278\Structures\sj266d.pj
PROJECT MANAGER:	R. WHITCOMB
DESIGNED BY:	G. ROY
PLOT DATE:	26-JUN-2003
DRAWN BY:	G. ROY
CHECKED BY:	M. LOZIER
SHEET	15 OF 78