

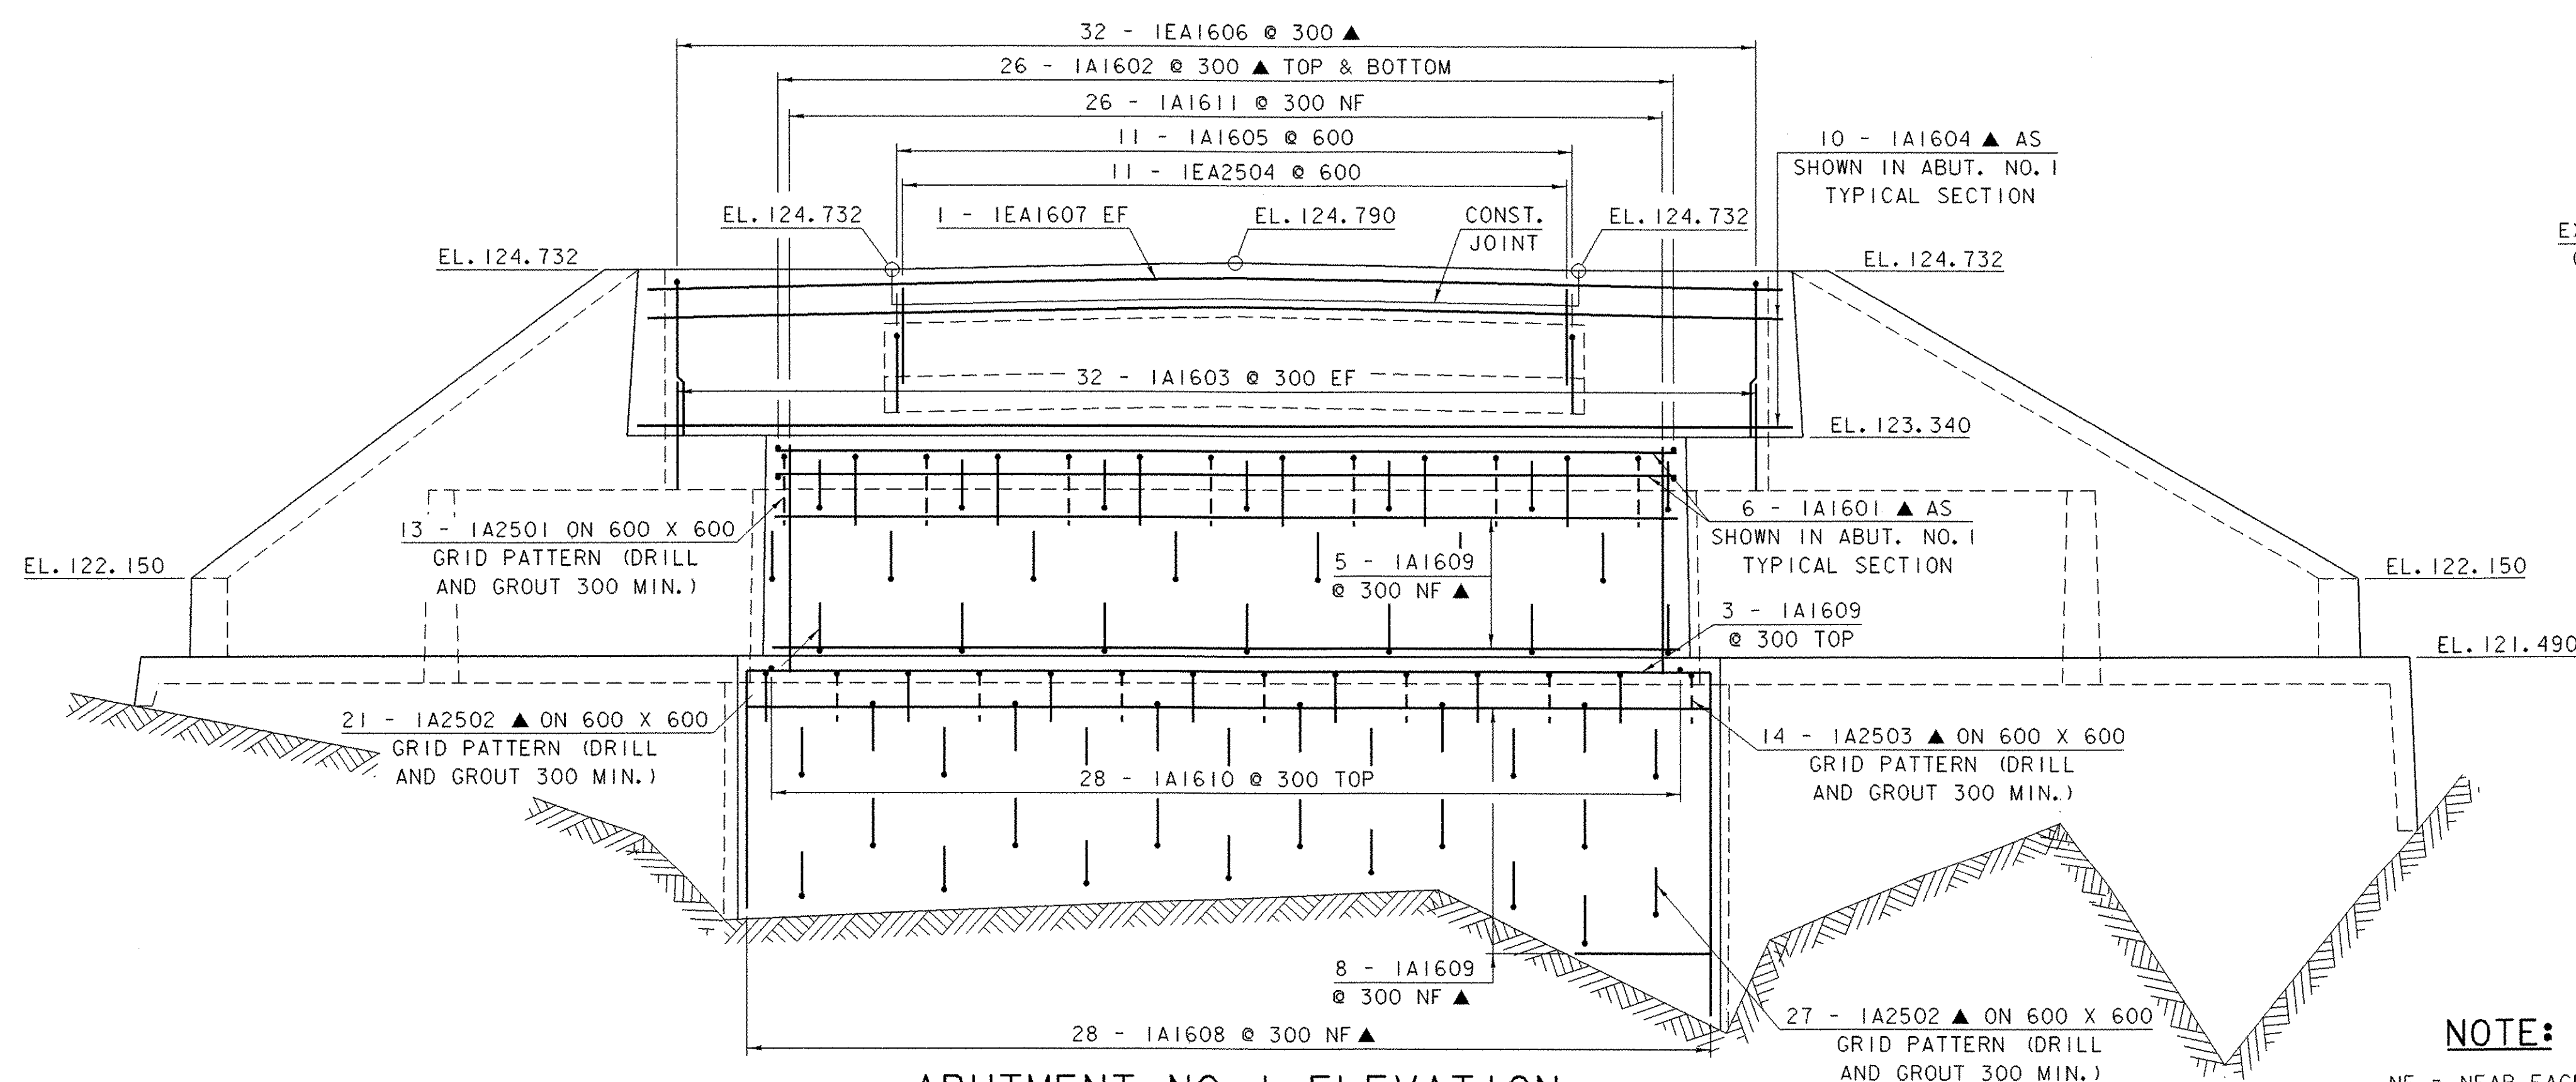
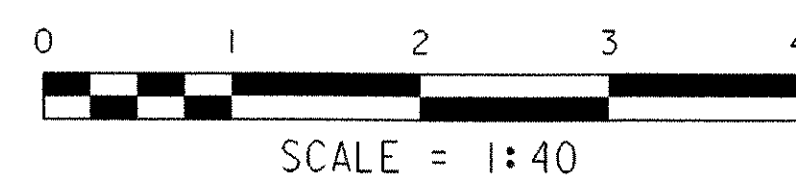



ABUTMENT NO. 1 PLAN

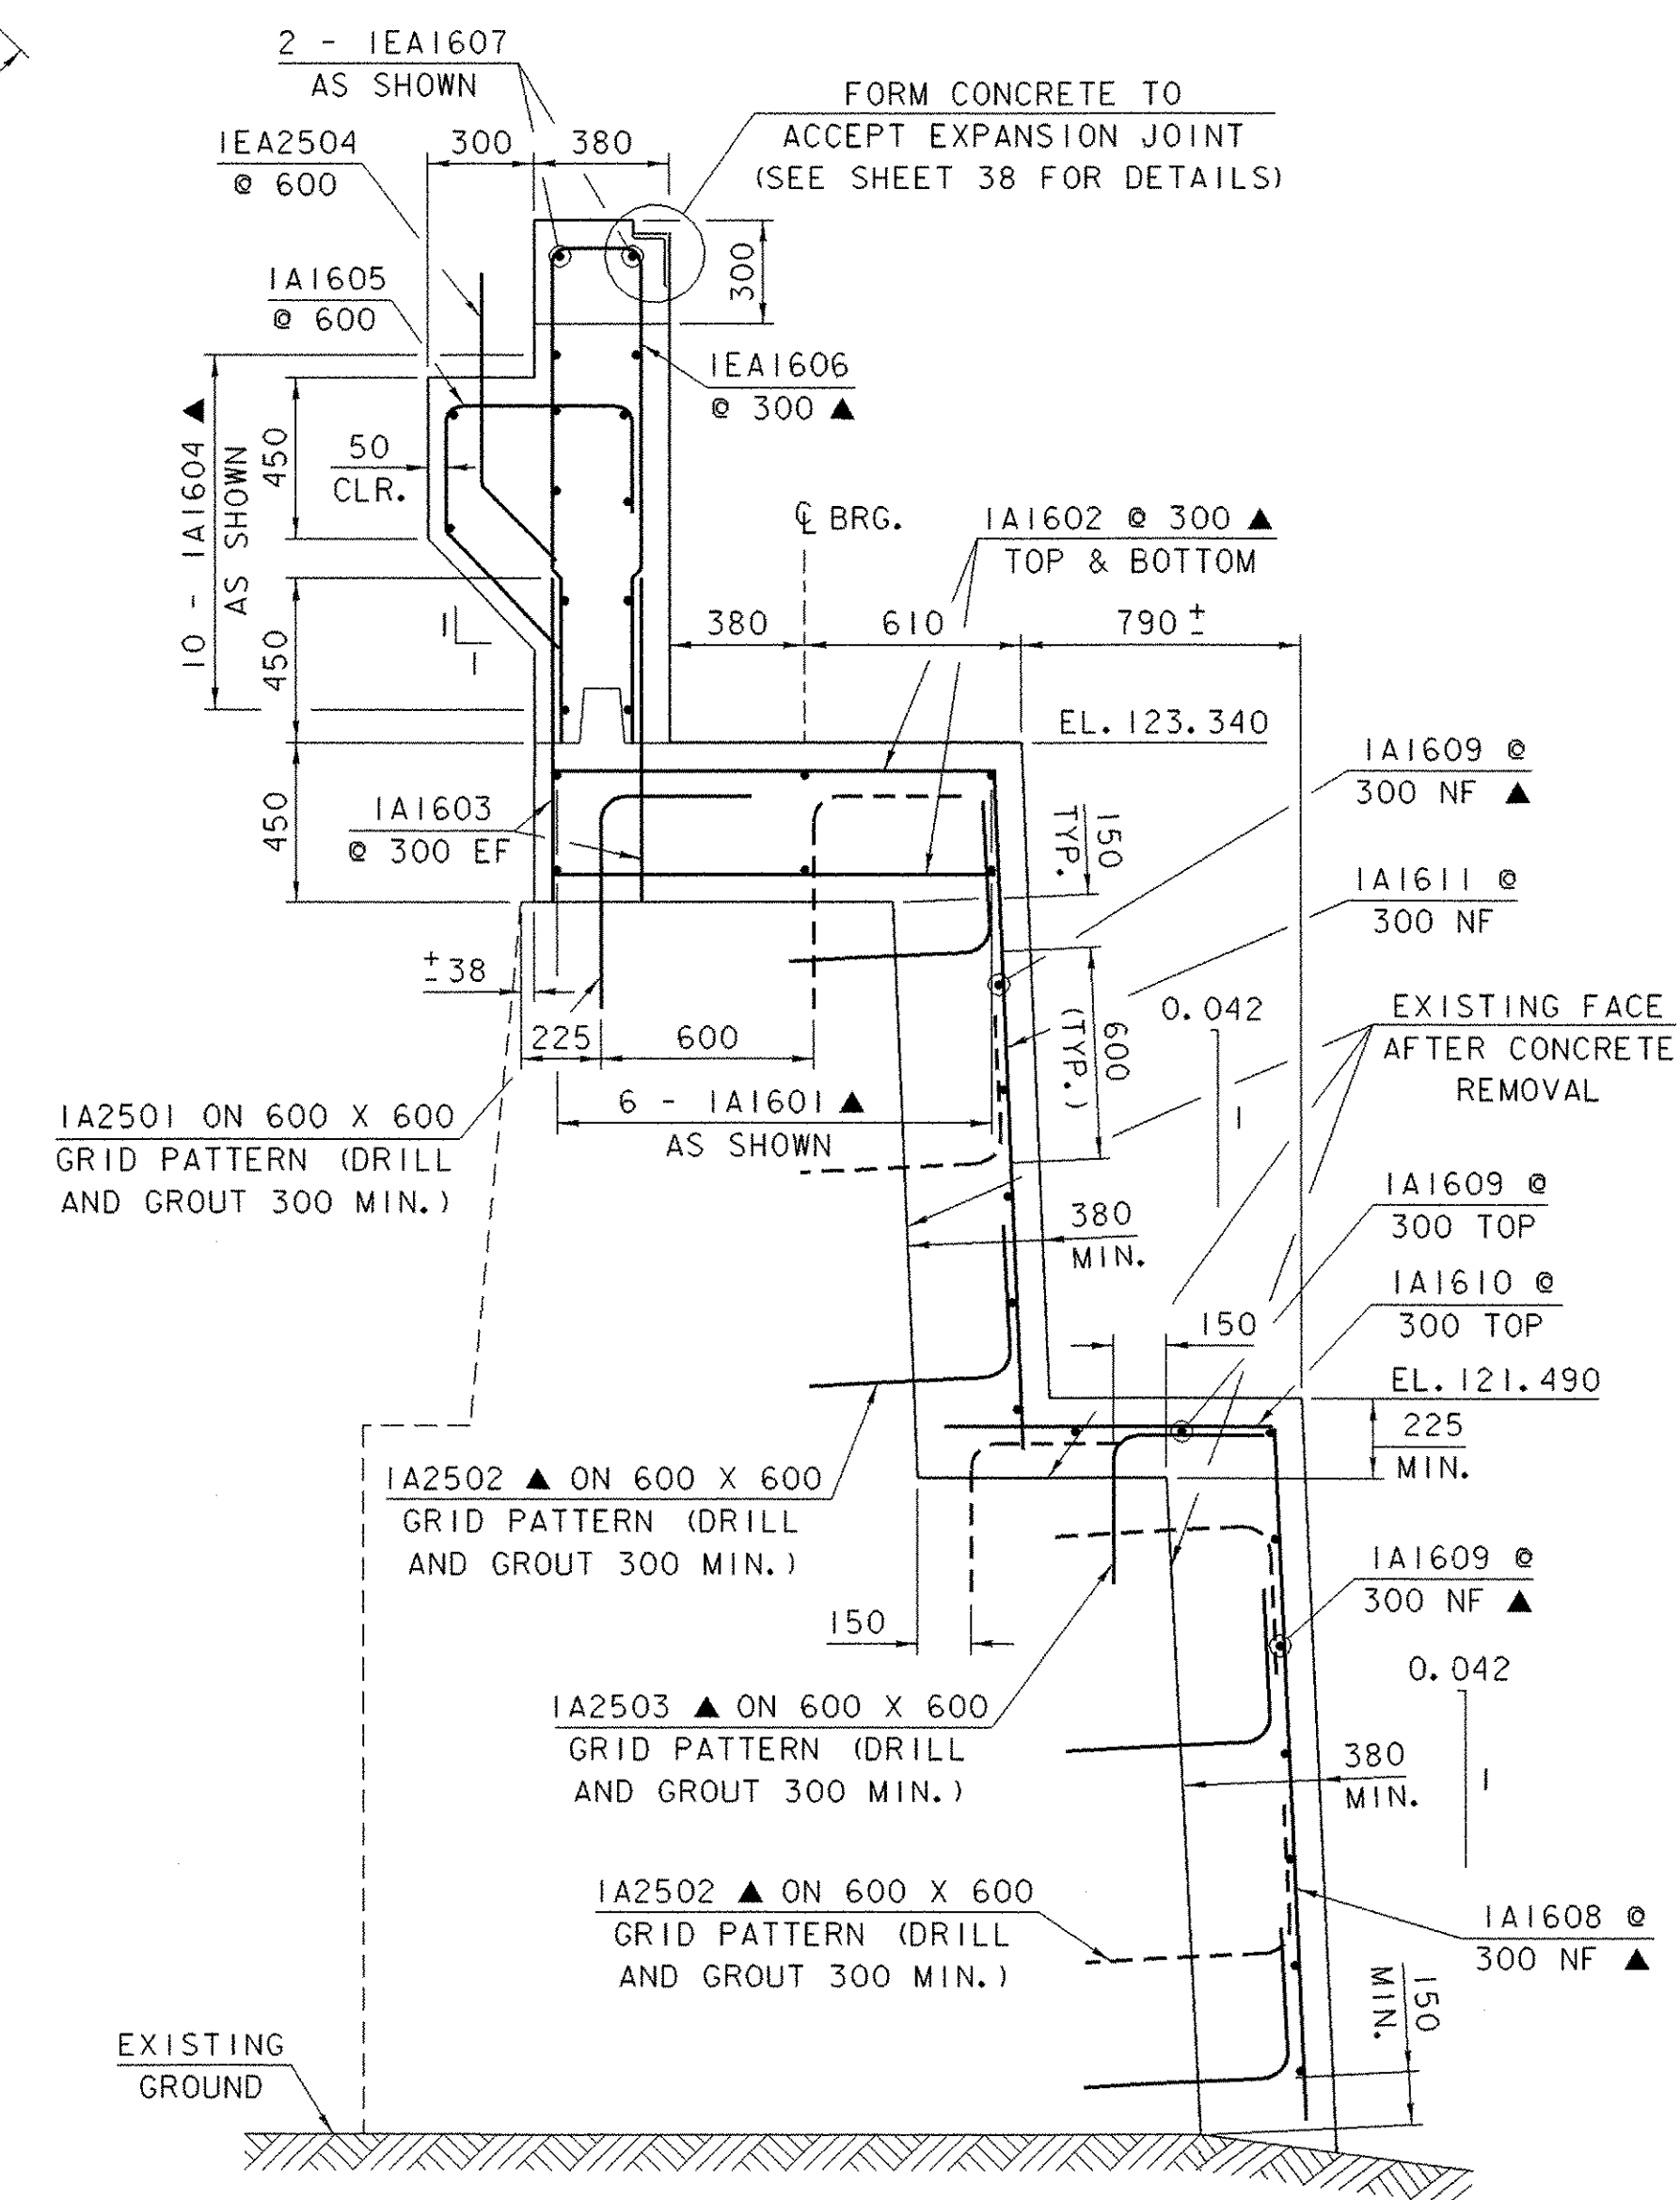

ABUTMENT NO. 1 ELEVATION

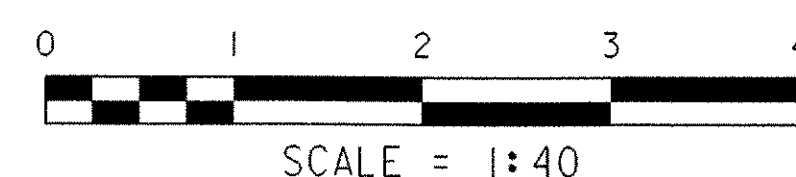

ABUTMENT NO. 1 TYPICAL SECTION

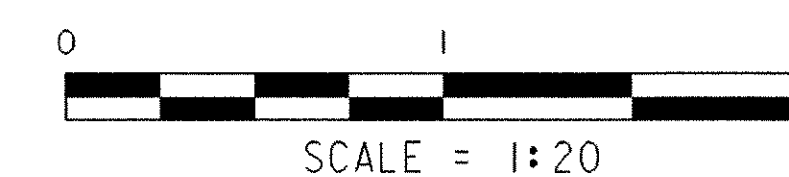

NOTE:

- NF = NEAR FACE
- FF = FAR FACE
- EF = EACH FACE
- ▲ = CUT TO FIT IN FIELD
- 80 CLR. UNLESS OTHERWISE SPECIFIED ON THE PLANS.

ABUTMENT NO. 1 REPAIR DETAILS

PROJECT NAME:	BROOKLINE NEWFANE	PLOT DATE:	26-JUN-2003
PROJECT NUMBER:	BHO 1442 (25)	DRAWN BY:	G. ROY
FILE NAME:	95j278\Structures\sj278abl.i	CHECKED BY:	M. LOZIER
PROJECT MANAGER:	R. WHITCOMB	SHEET	43 OF 78
DESIGNED BY:	M. LOZIER		