



**APPROACH SLAB #1 PLAN**

SCALE 1/4" = 1'-0"

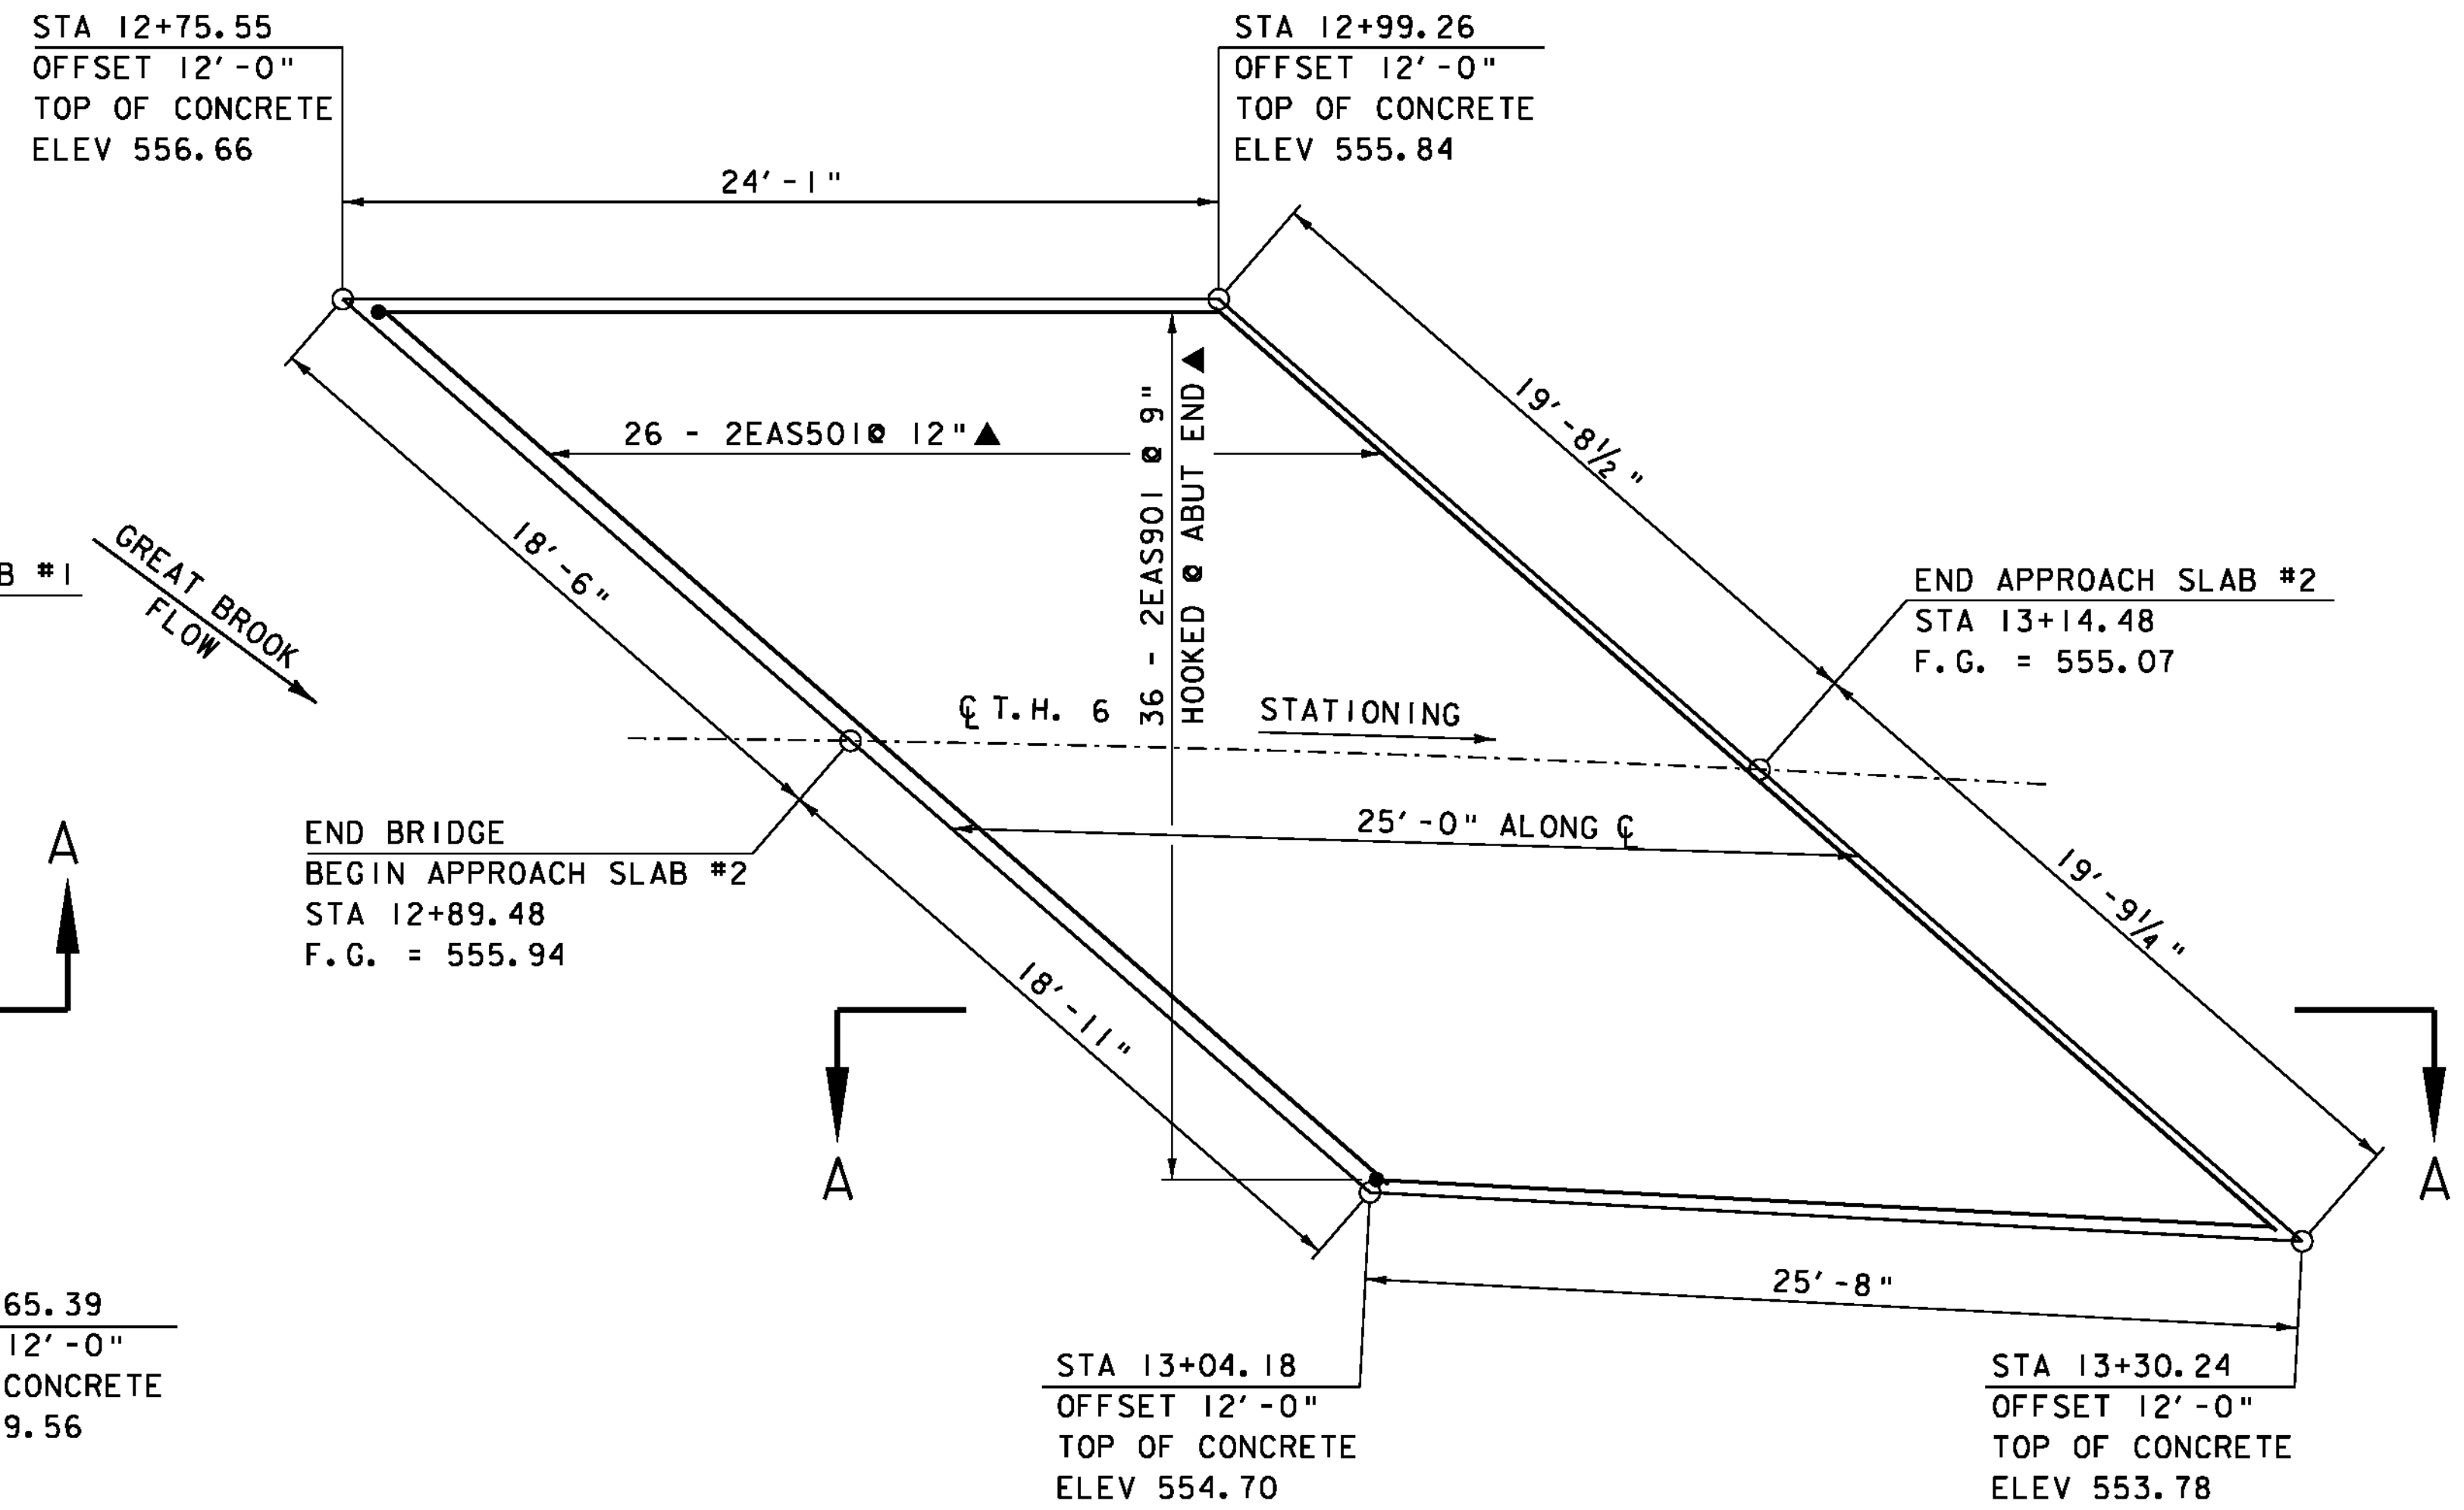

**APPROACH SLAB #2 PLAN**

SCALE 1/4" = 1'-0"

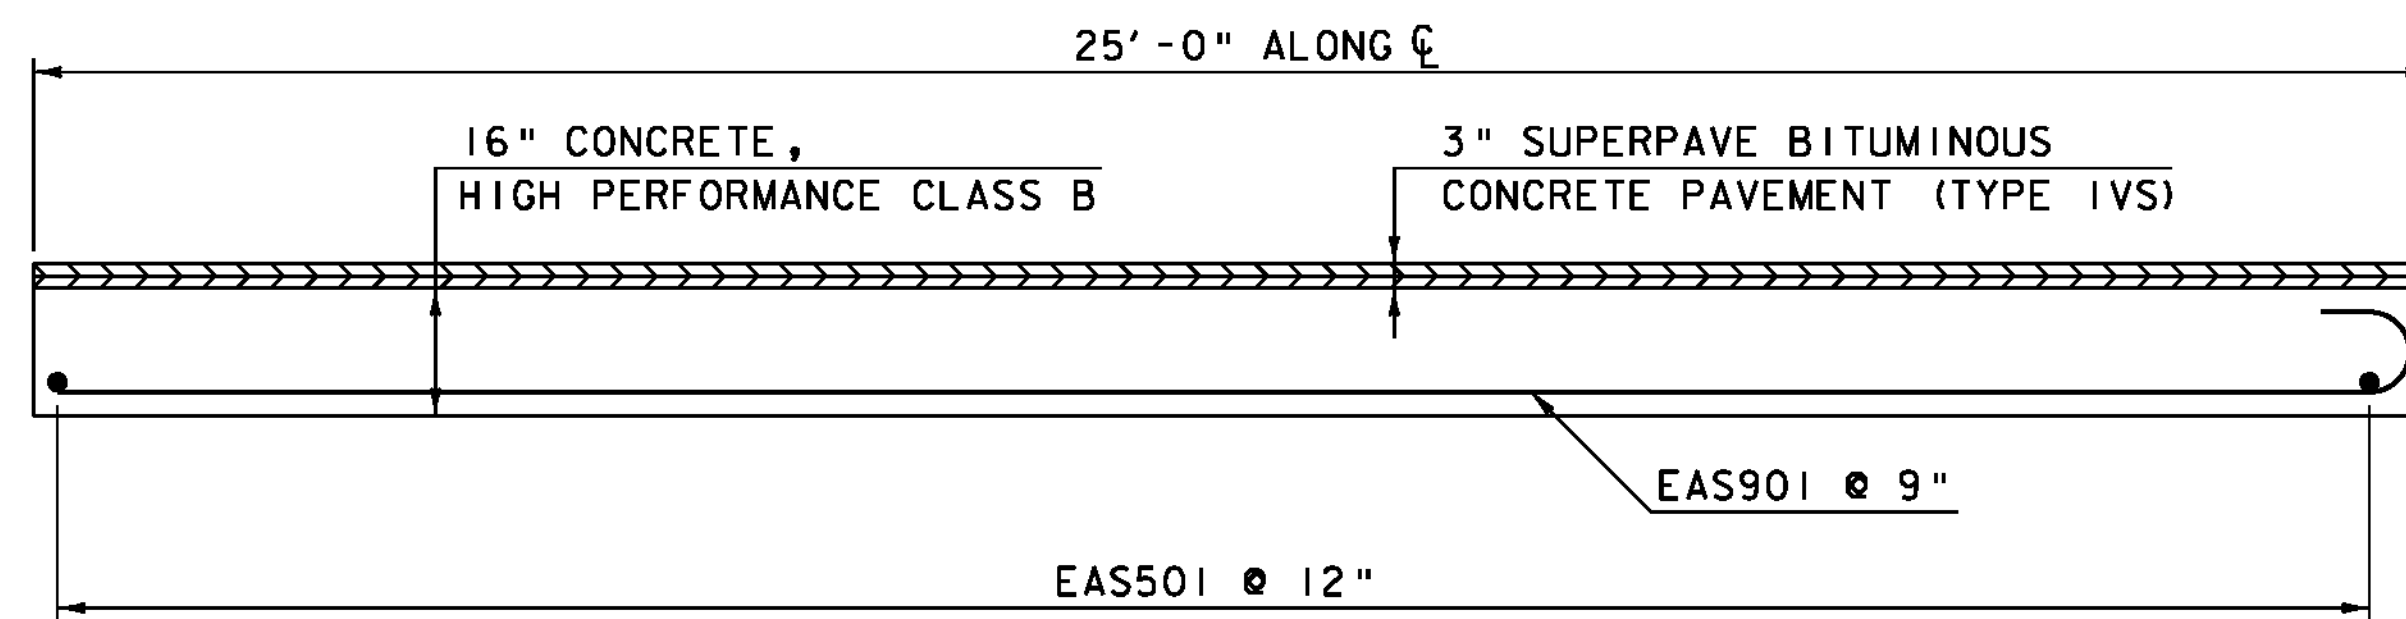

**SECTION A-A  
APPROACH SLAB ELEVATION (TYP)**

SCALE 1/2" = 1'-0"

**NOTE:**

- E = EPOXY COATED REINFORCING
- NF = NEAR FACE
- FF = FAR FACE
- EF = EACH FACE
- ▲ = CUT TO FIT IN FIELD
- 3" CLEAR, UNLESS OTHERWISE SPECIFIED ON THE PLANS.
- 3'-0" BAR LAP UNLESS OTHERWISE SPECIFIED ON THE PLANS.

PROJECT NAME: SPRINGFIELD  
PROJECT NUMBER: BRO 1442(26)

FILE NAME: s95j282sup.dgn  
PROJECT LEADER: K. HIGGINS  
DESIGNED BY: R. PELLETT  
APPROACH SLAB DETAILS

PLOT DATE: 30-AUG-2011  
DRAWN BY: R. PELLETT  
CHECKED BY: J. SALVATORI  
SHEET 35 OF 52