
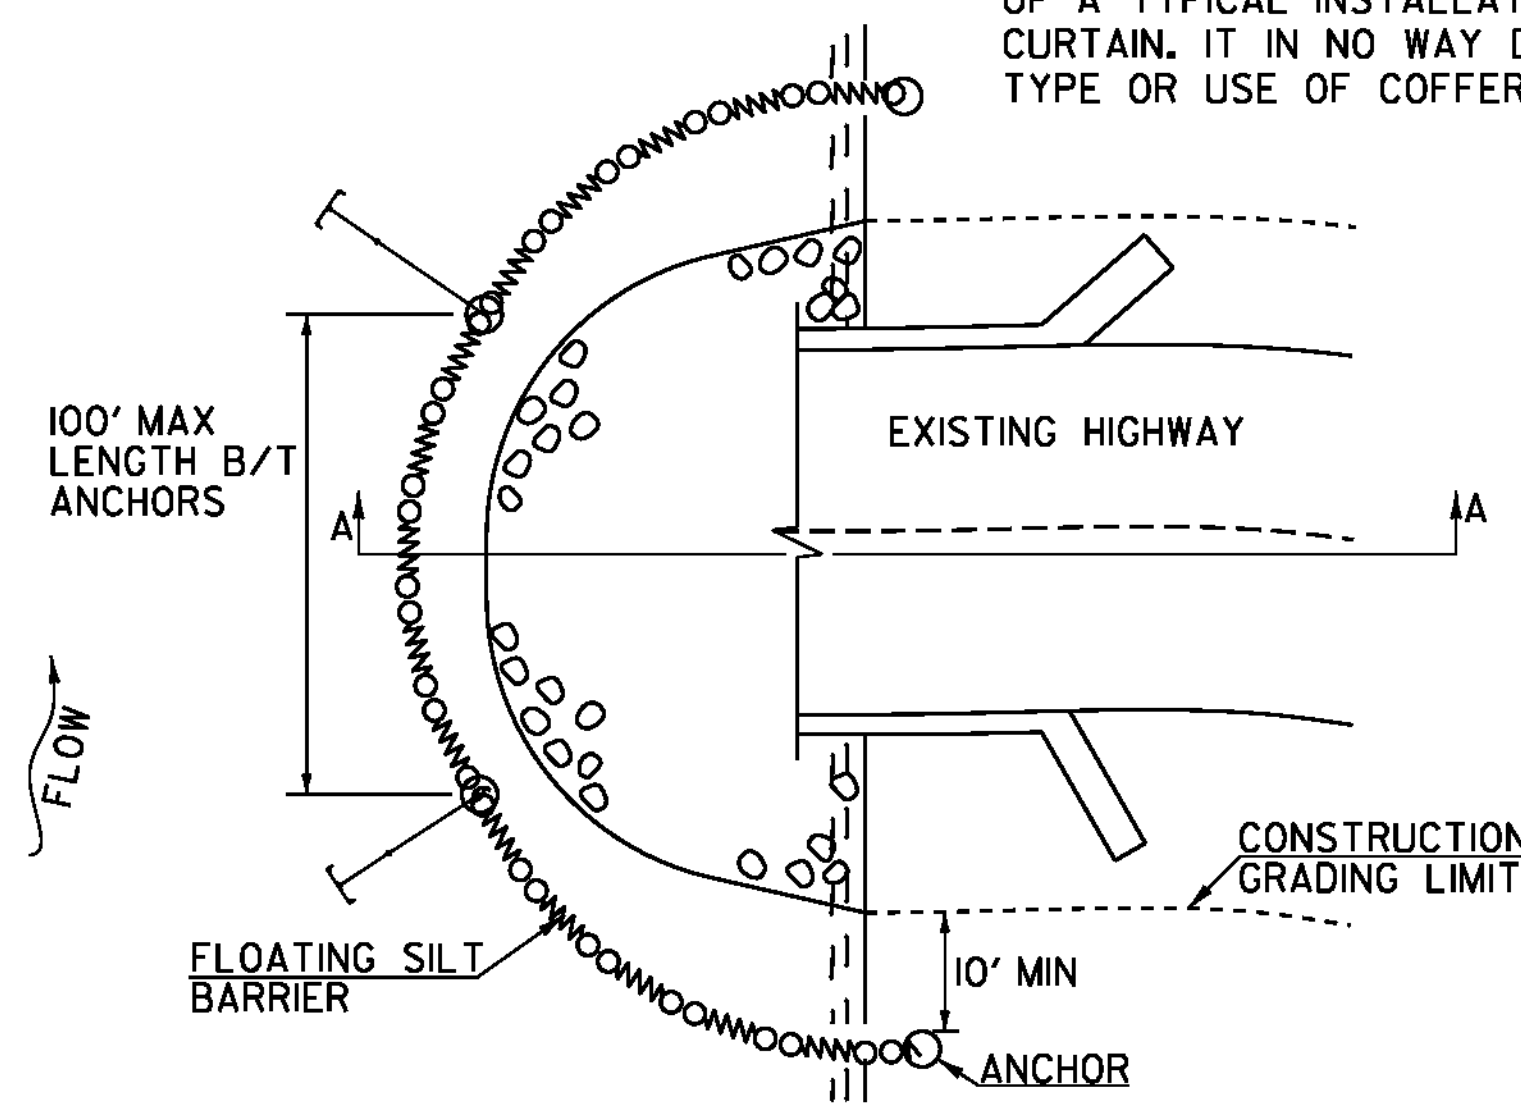


SYMBOL

 NOT TO SCALE

NOTE: THIS DRAWING IS A DEPICTION OF A TYPICAL INSTALLATION OF FILTER CURTAIN. IT IN NO WAY DEFINES THE TYPE OR USE OF COFFERDAM IF USED.



CONSTRUCTION SPECIFICATIONS

1. FILTER CURTAIN SHALL NOT BE PLACED ACROSS A FLOWING WATERWAY, OR IN A WATERWAY WITH STREAM VELOCITIES GREATER THAN 1.5 FEET/SECOND.
2. MAXIMUM 100' LENGTH BETWEEN ANCHORS.
3. LAST SECTION SHALL TERMINATE A MINIMUM OF 10' BEYOND LIMIT OF DISTURBANCE.
4. THE WEIGHTED ANCHOR SYSTEM SHALL BE A TYPE WHICH ALLOWS THE CURTAIN TO CONFORM TO THE BOTTOM OF THE WATERWAY.
5. THE CURTAIN SHALL BE REMOVED BY SLOWLY PULLING TOWARD THE SHORE MINIMIZING THE ESCAPE OF SEDIMENTS INTO WATERWAY.

FILTER CURTAIN

| REVISIONS | |
|-------------------|-----|
| APRIL 1, 2008 | WHF |
| JANUARY 13, 2009 | WHF |
| SEPTEMBER 4, 2009 | WHF |

THIS WORK SHALL BE PERFORMED IN ACCORDANCE WITH SECTION 649 FOR GEOTEXTILE FOR FILTER CURTAIN (PAY ITEM 649.6).

| | |
|------------------------------------|--------------------------|
| PROJECT NAME: SPRINGFIELD | PLLOT DATE: 30-AUG-2011 |
| PROJECT NUMBER: BRO 1442(26) | DRAWN BY: R. PELLETT |
| FILE NAME: s95j282EPSC_details.dgn | CHECKED BY: J. SALVATORI |
| PROJECT LEADER: K. HIGGINS | SHEET 43 OF 52 |
| DESIGNED BY: J. LACROIX | |
| EPSC DETAILS - 3 | |