




12+25

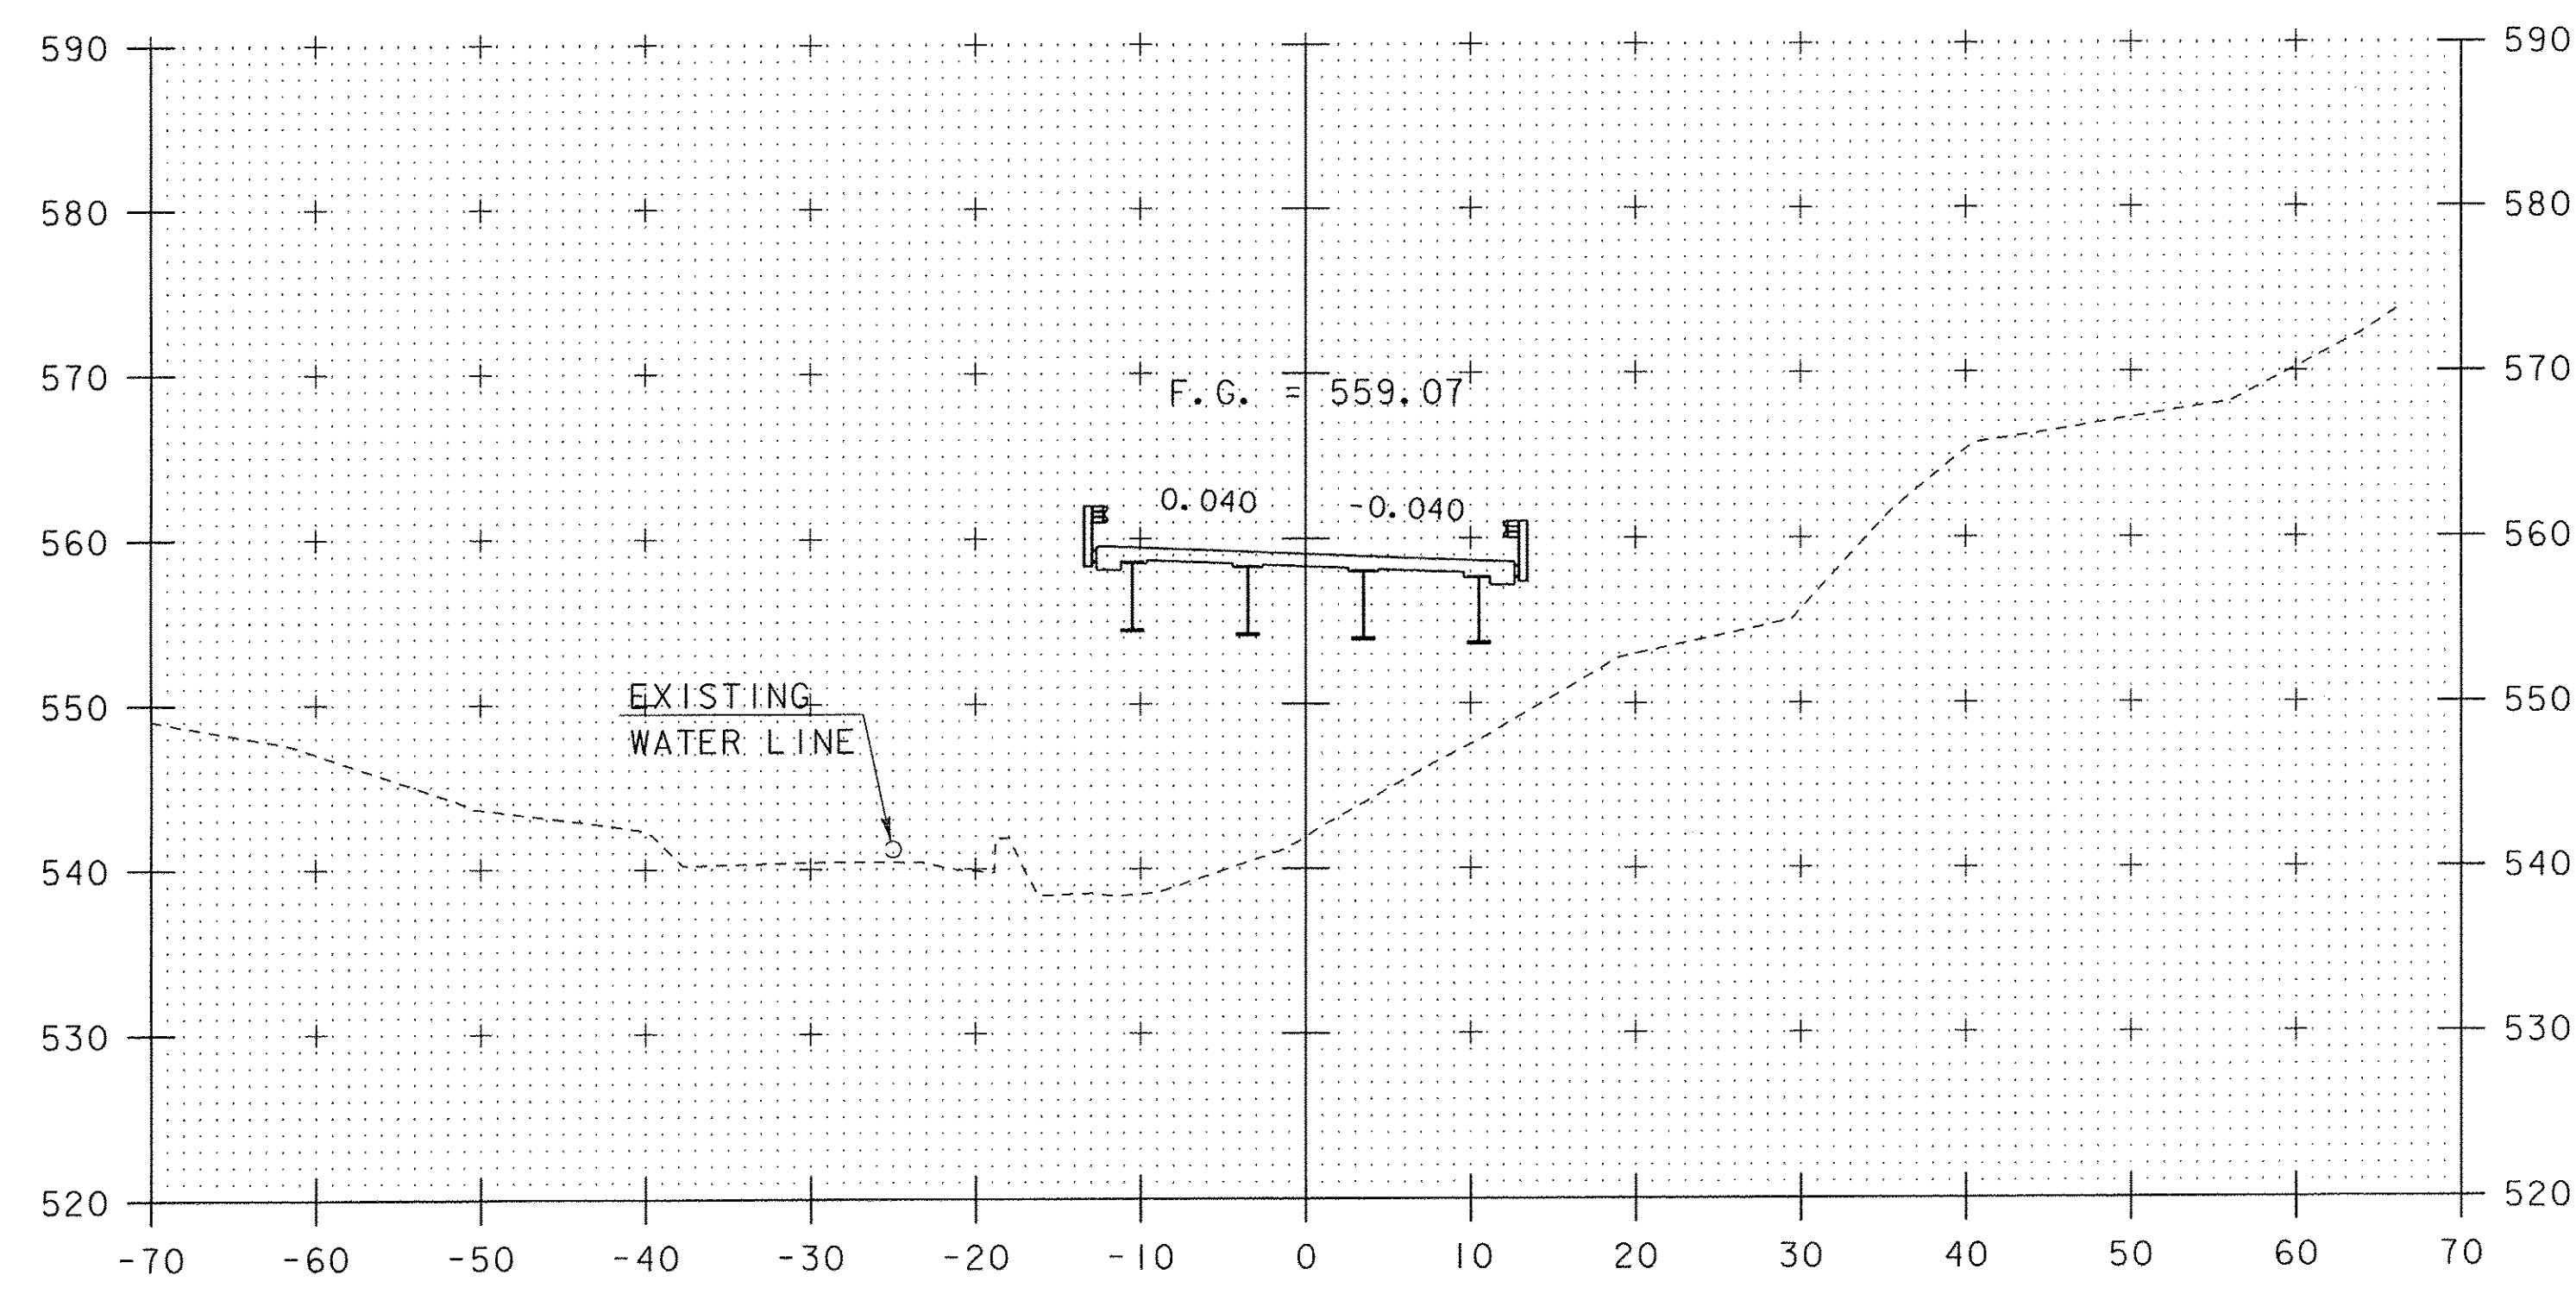


12+00

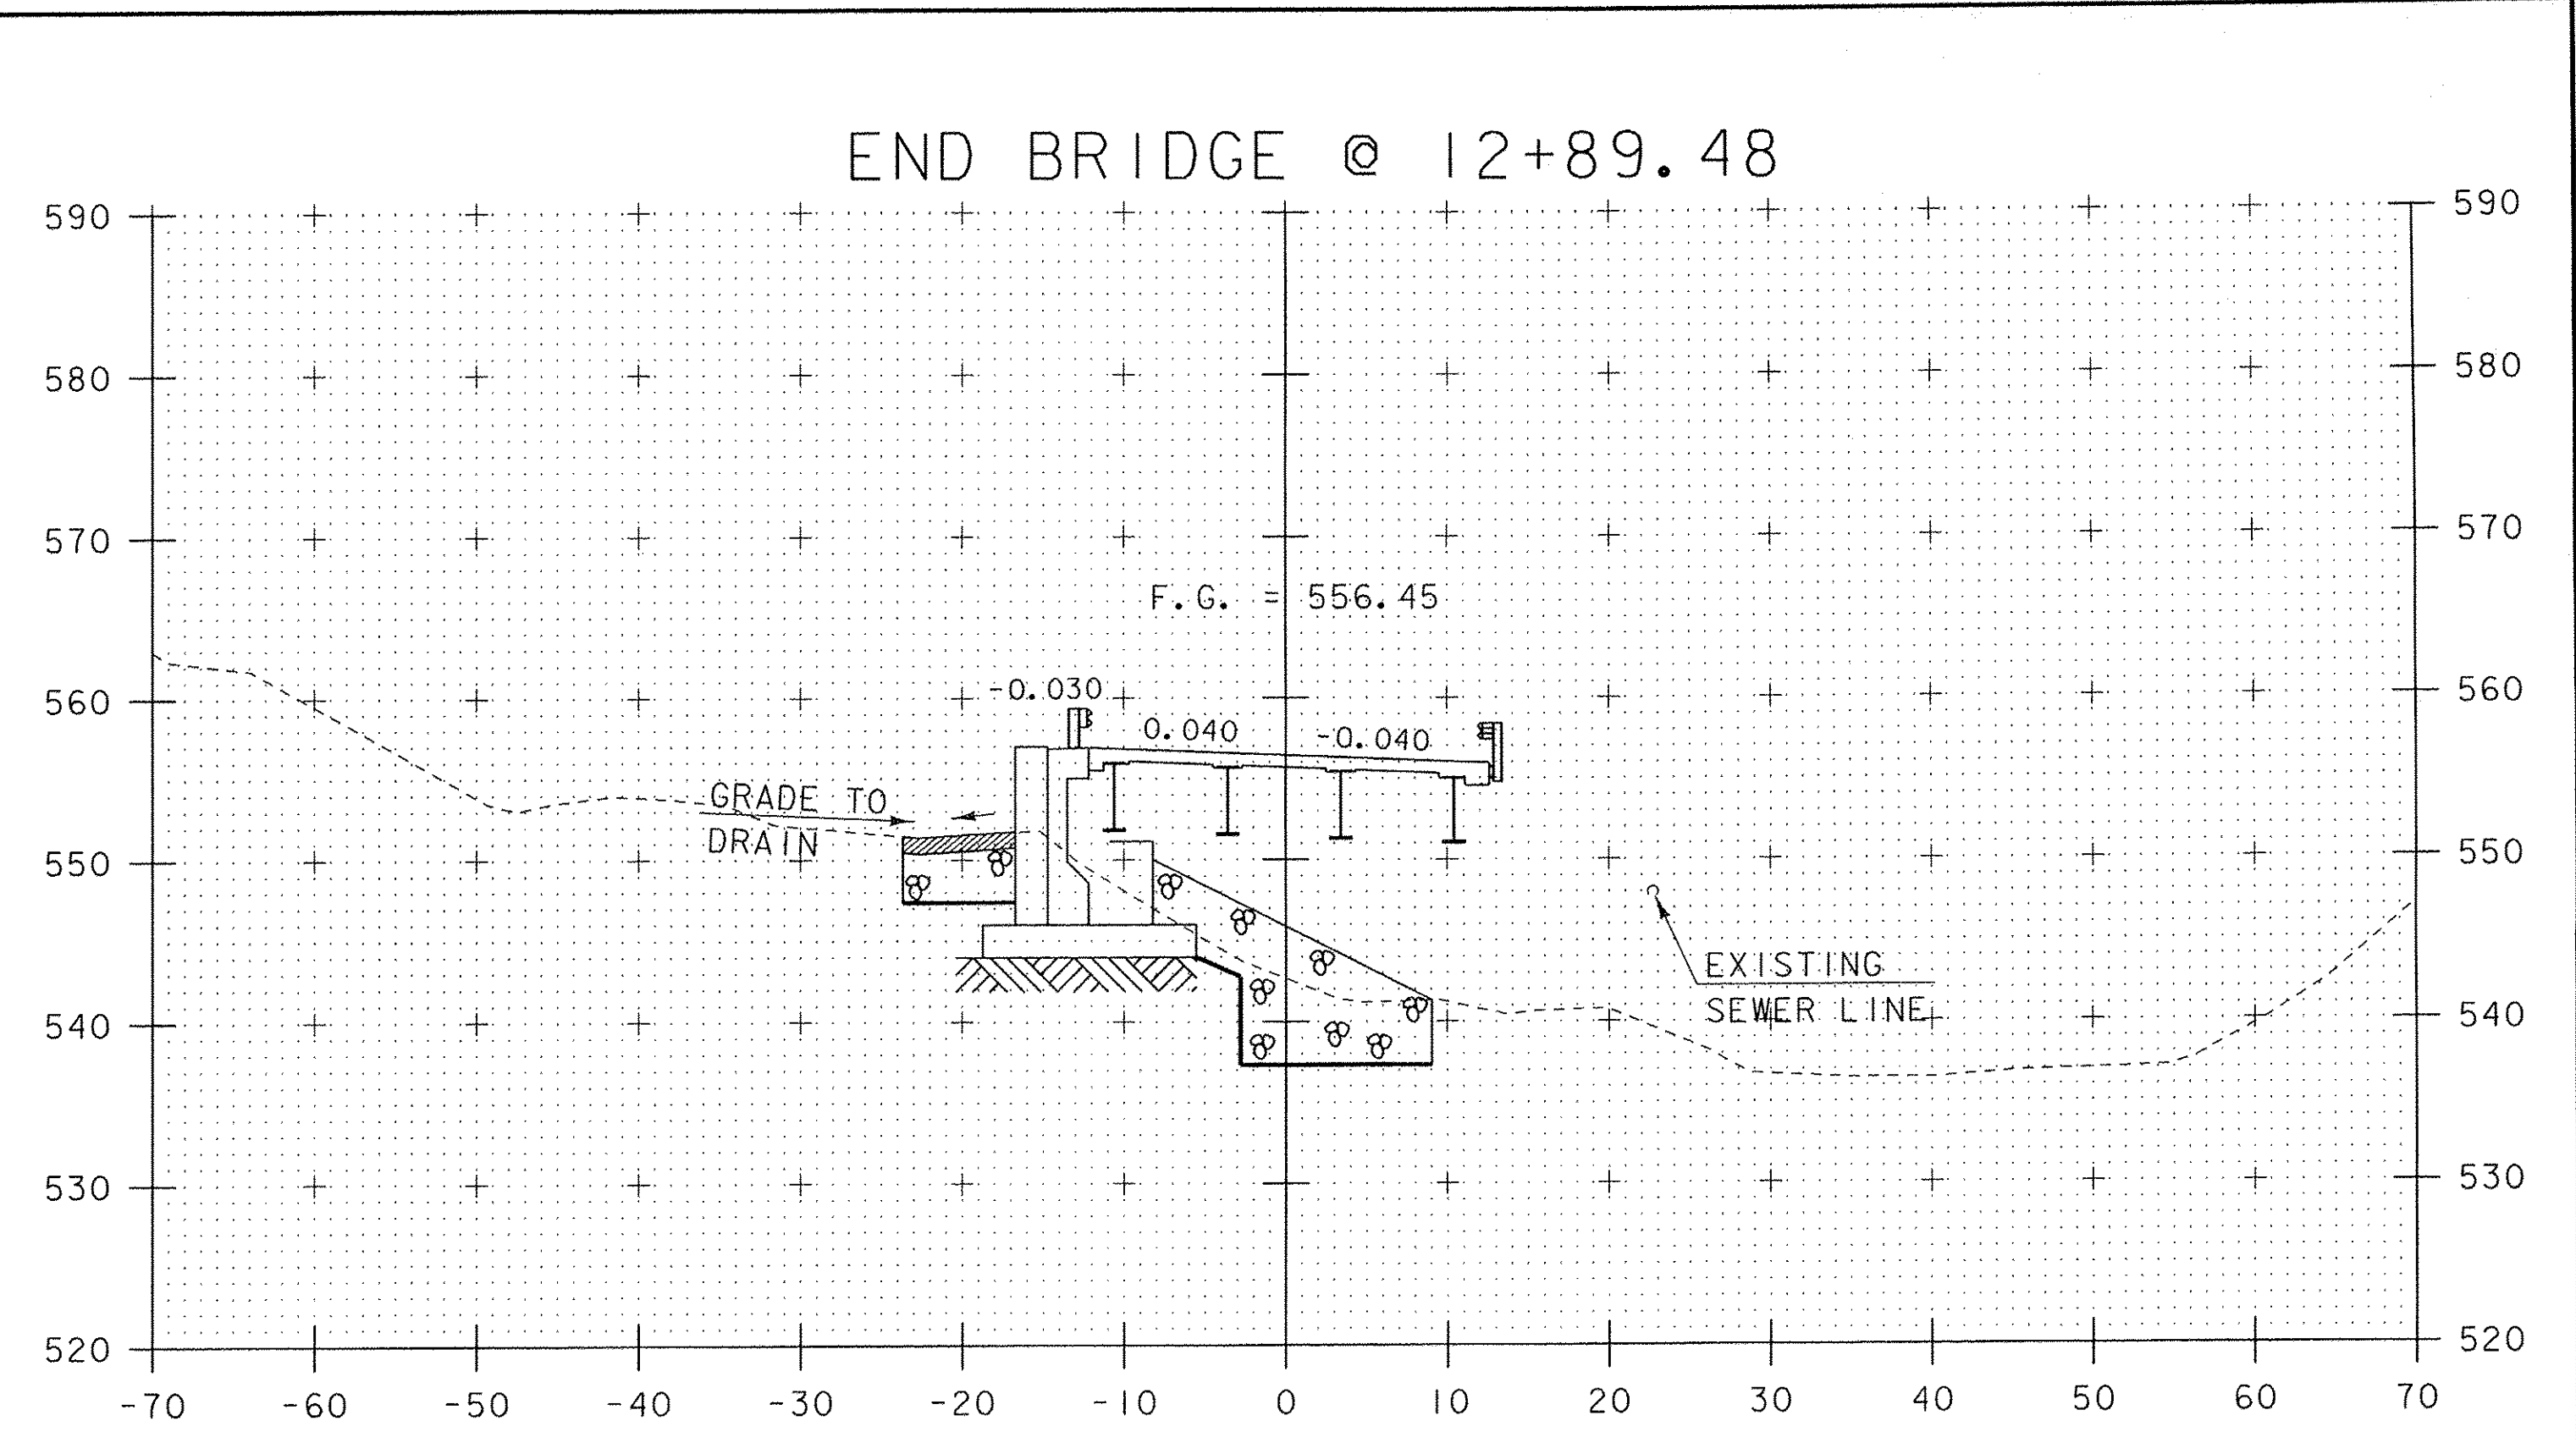

12+75

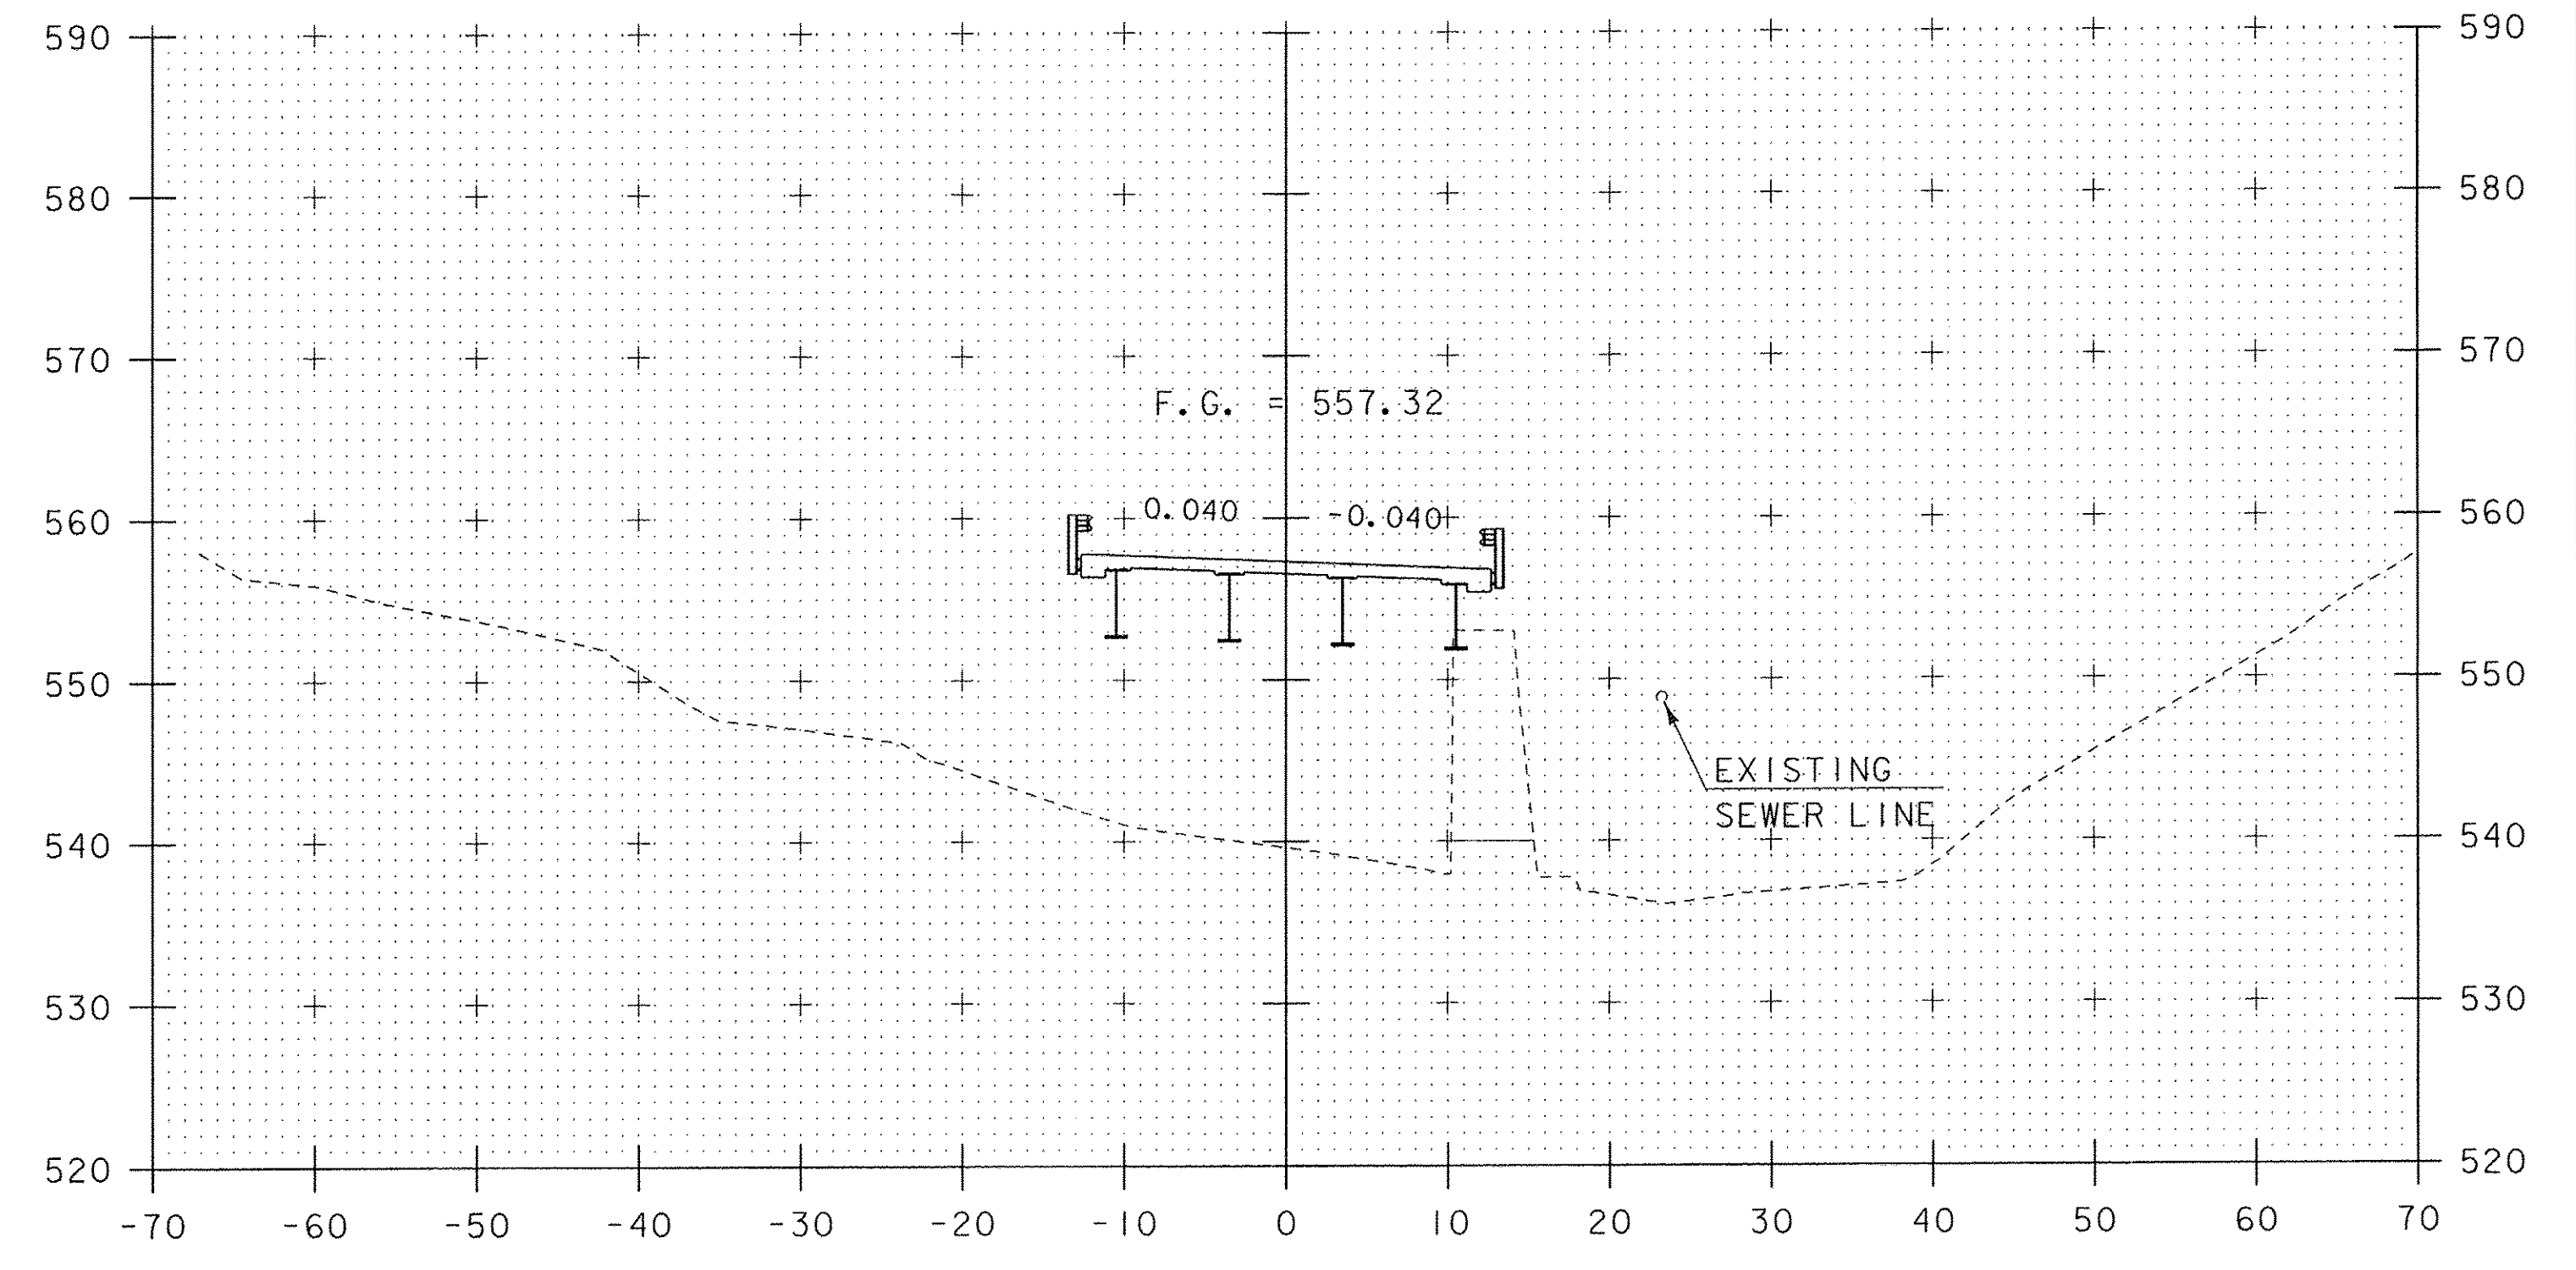

12+50

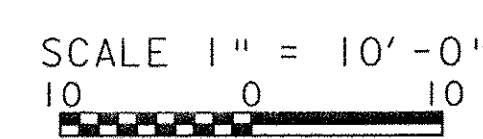

STA. 12+00 TO STA. 12+75

PROJECT NAME:	SPRINGFIELD	PLOT DATE:	30-AUG-2011
PROJECT NUMBER:	BRO 1442(26)	DRAWN BY:	J. SALVATORI
FILE NAME:	s95j282xsl.dgn	CHECKED BY:	J. LACROIX
PROJECT LEADER:	K. HIGGINS	SHEET	46 OF 52
DESIGNED BY:	J. SALVATORI	ROADWAY CROSS SECTIONS - 3	