



BOTTOM OF FOOTING EL. 254.00

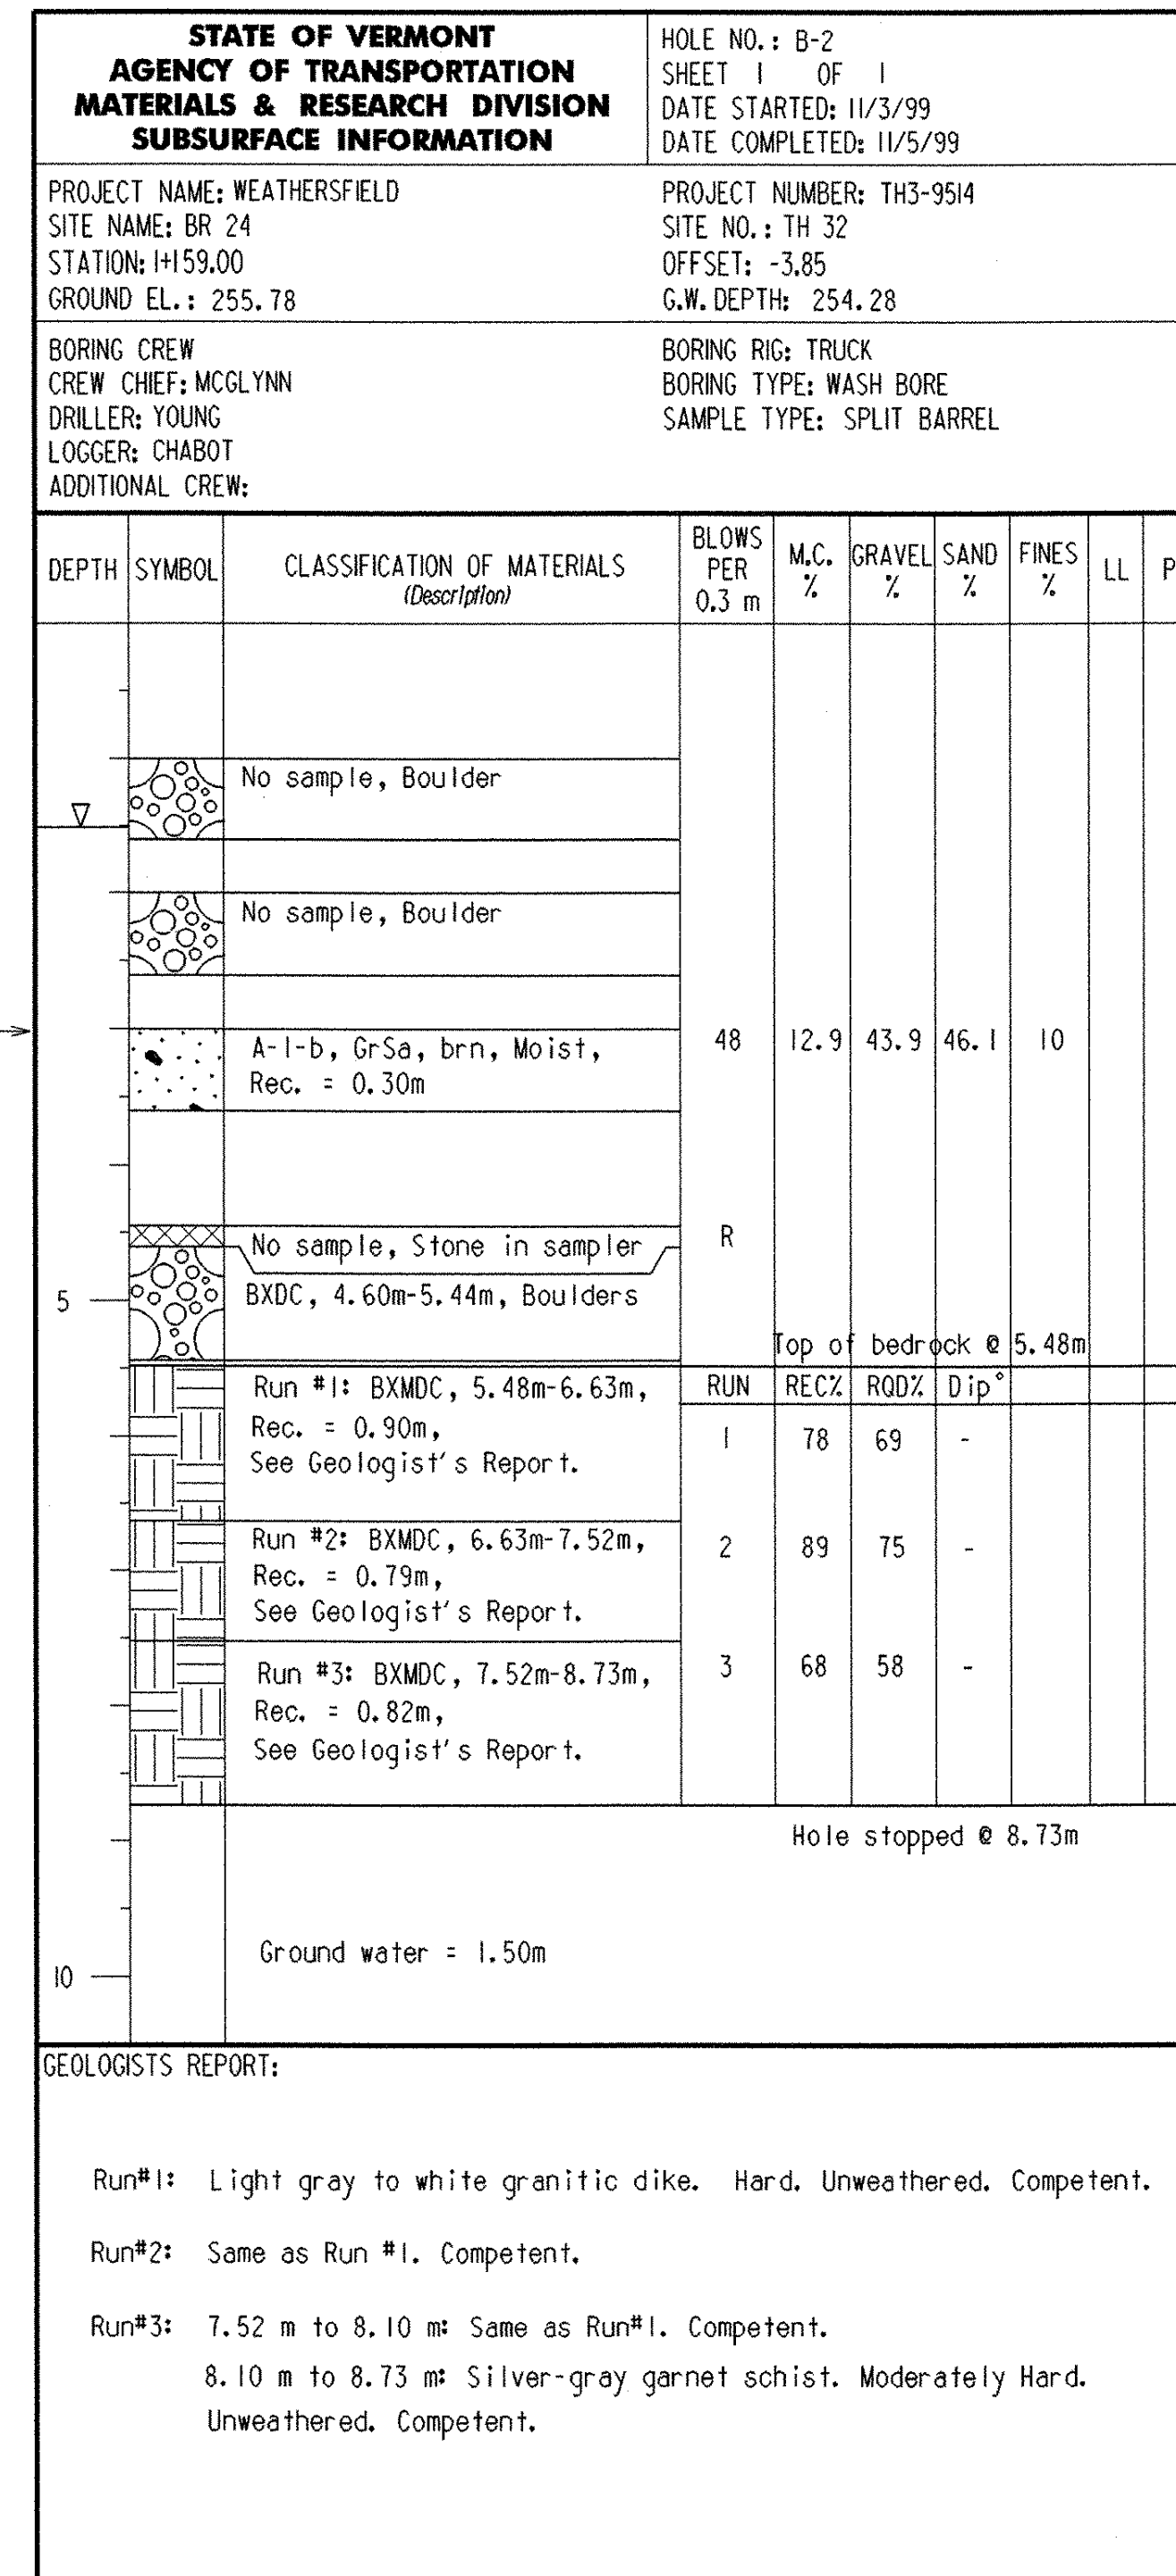

BOTTOM OF FOOTING EL. 253.00

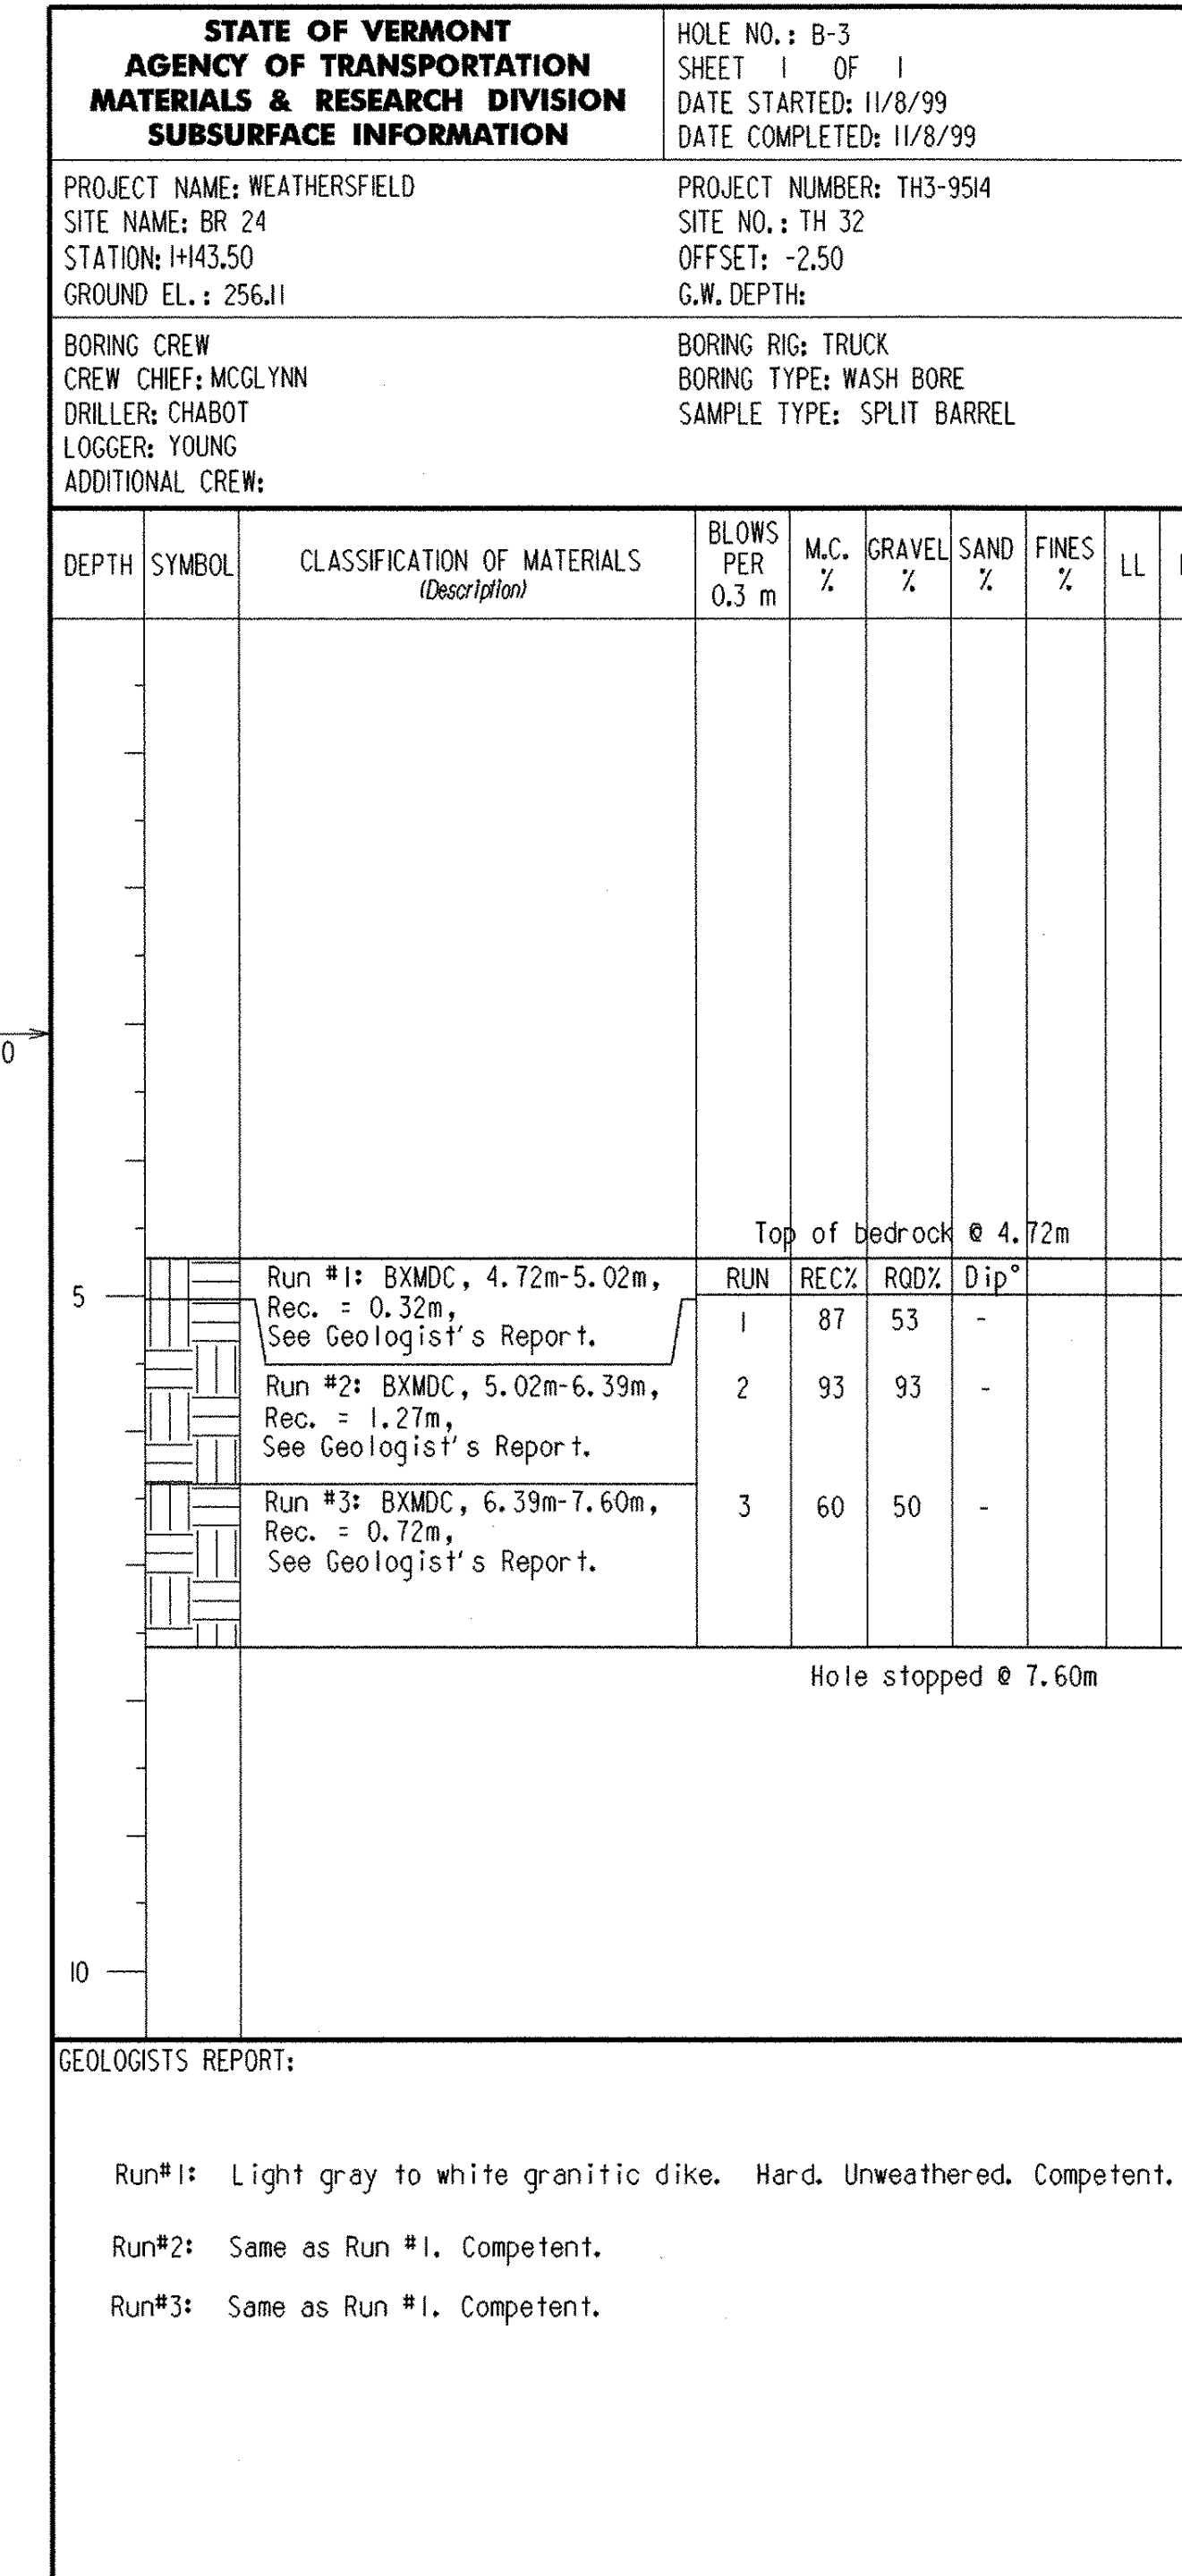

PROJECT NAME: WEATHERSFIELD
PROJECT NUMBER: TH3 9514

FILE NAME: /str3/95J284/sj284b02.1
PROJECT LEADER: R. WHITCOMB
DESIGNED BY: J. LACROIX
BORING LOG SHEET

PLOT DATE: 12-FEB-2004
DRAWN BY: G. ROY
CHECKED BY: T. SUMNER
SHEET 11 OF 31