

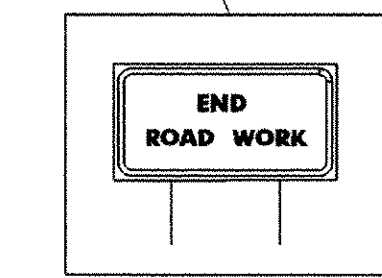
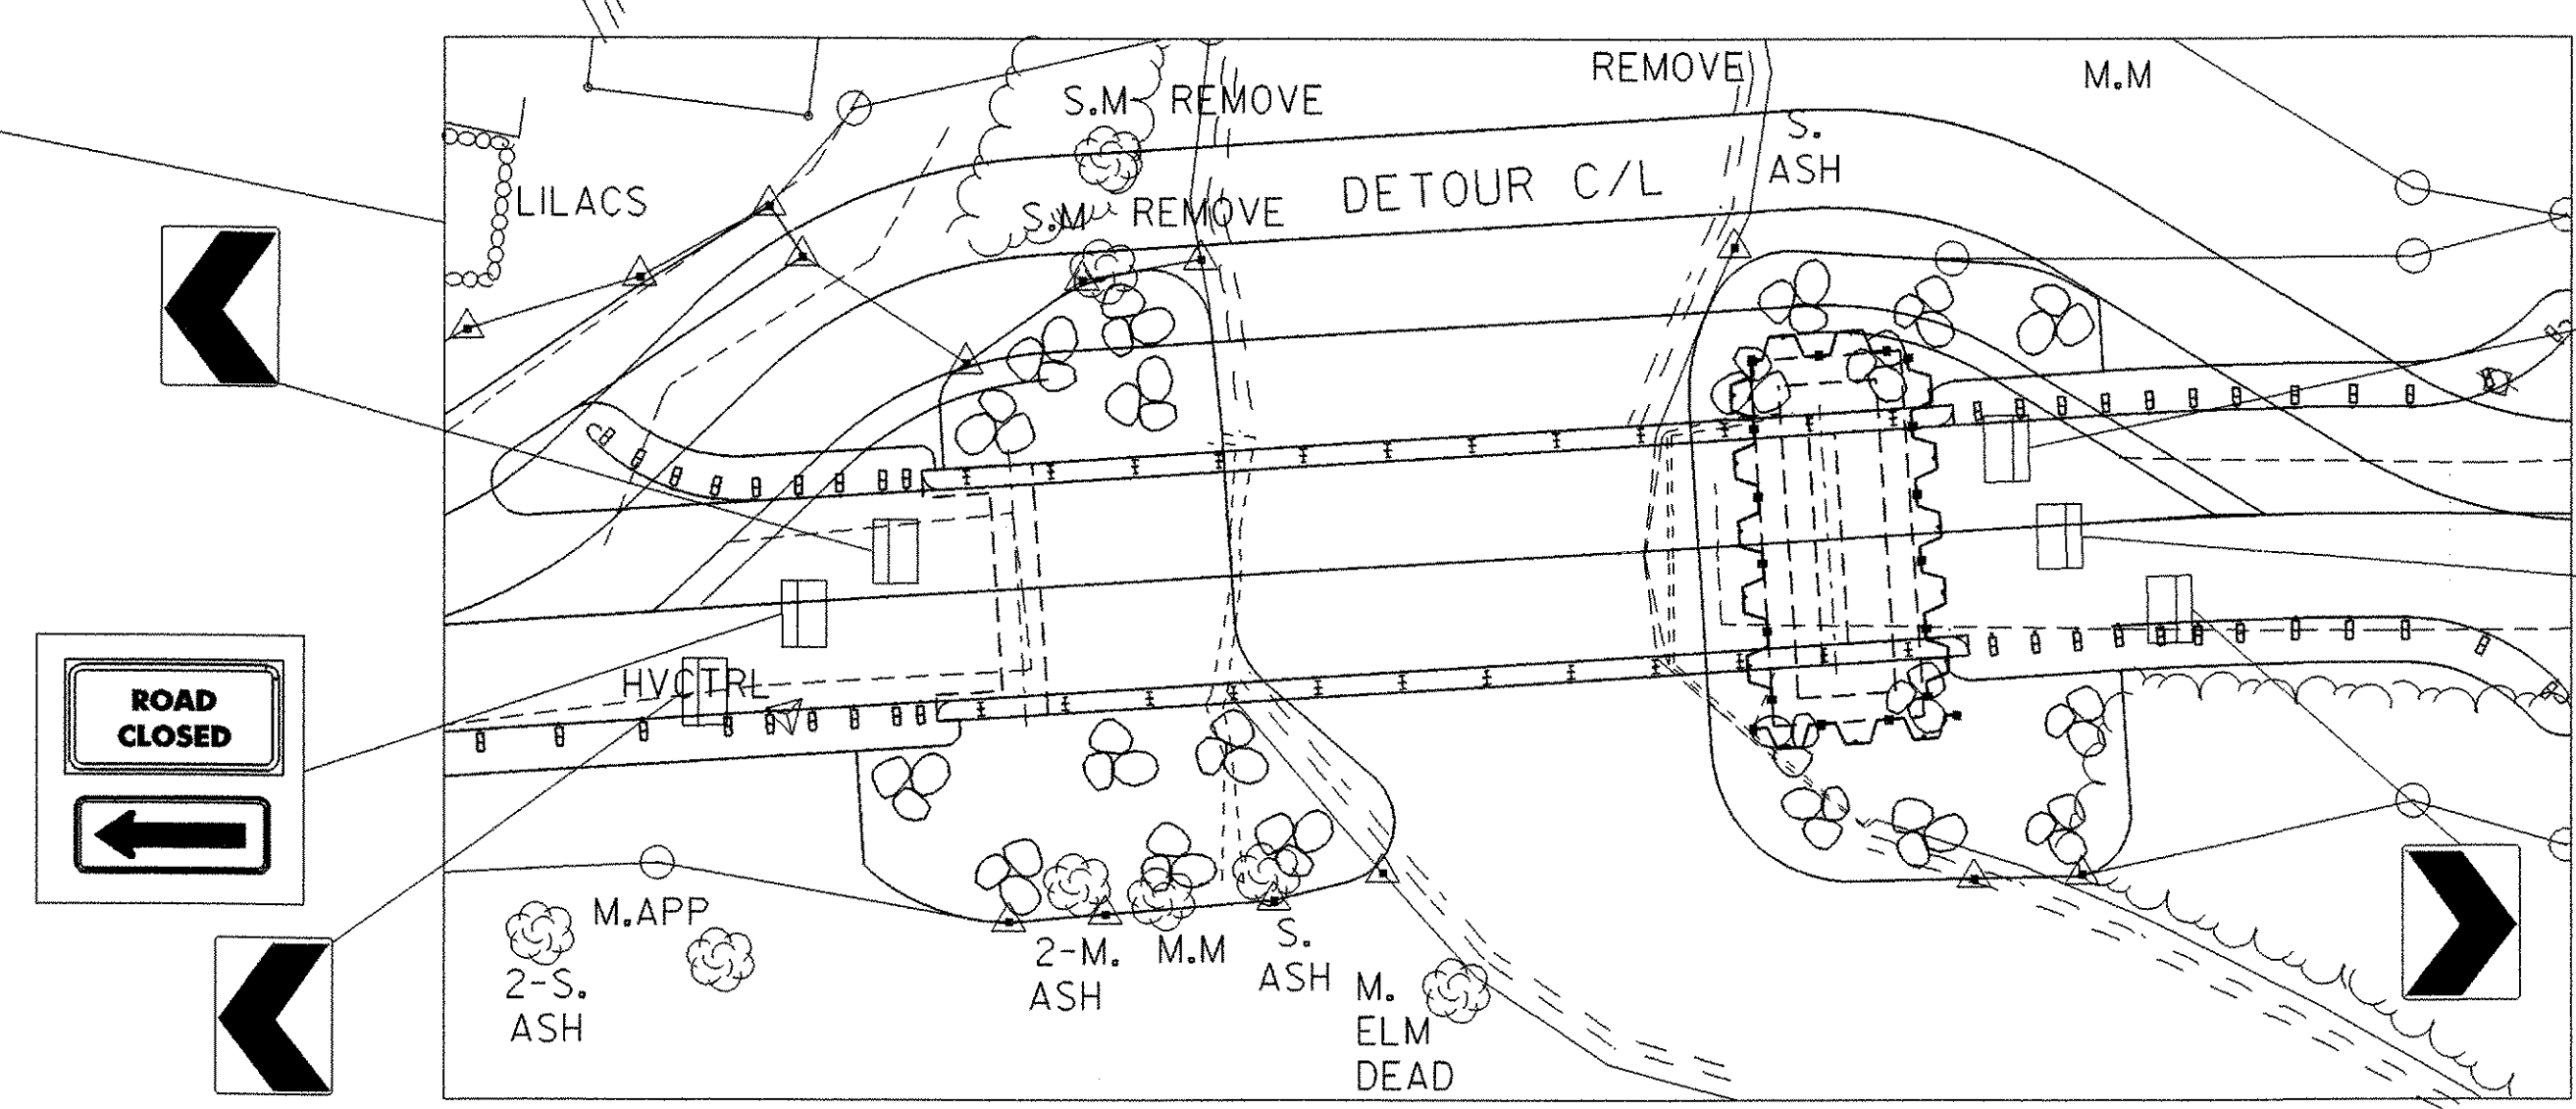
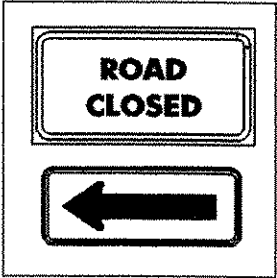


MATCHLINE

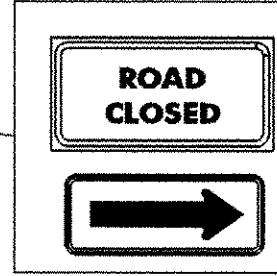

TYPE III BARRICADE

NOTE: BECAUSE OF PROXIMITY OF DETOUR TO ABUTMENT#2, A FOUR SIDED COFFERDAM WILL PROBABLY BE REQUIRED TO MAINTAIN TRAFFIC. NO TEMPORARY SHEETING WILL BE PAID FOR.

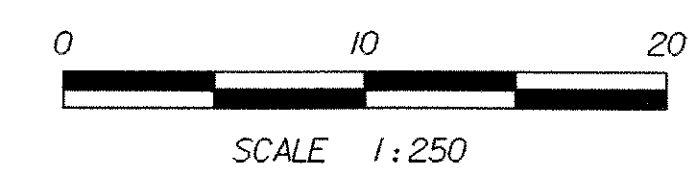

SHEET NAME: TRAFFIC CONTROL SHEET 2	
PROJECT NAME: CLARENDON	HIGHWAY NO.: TH 16
PROJECT NUMBER: BRO 1443(34)	BRIDGE NO.: 24
	OVER: CLARENDON RIVER
FILE NAME: /PW/95J286/sj286+c.dgn	PLOT DATE: 01-DEC-2005
PROJECT MANAGER: R. WHITCOMB	DRAWN BY: J. GILMORE
DESIGNED BY: C. CARLSON	IPARM NAME: sj286+c2.1
BRIDGE SHEET NUMBER:	SHEET 12 OF 43