

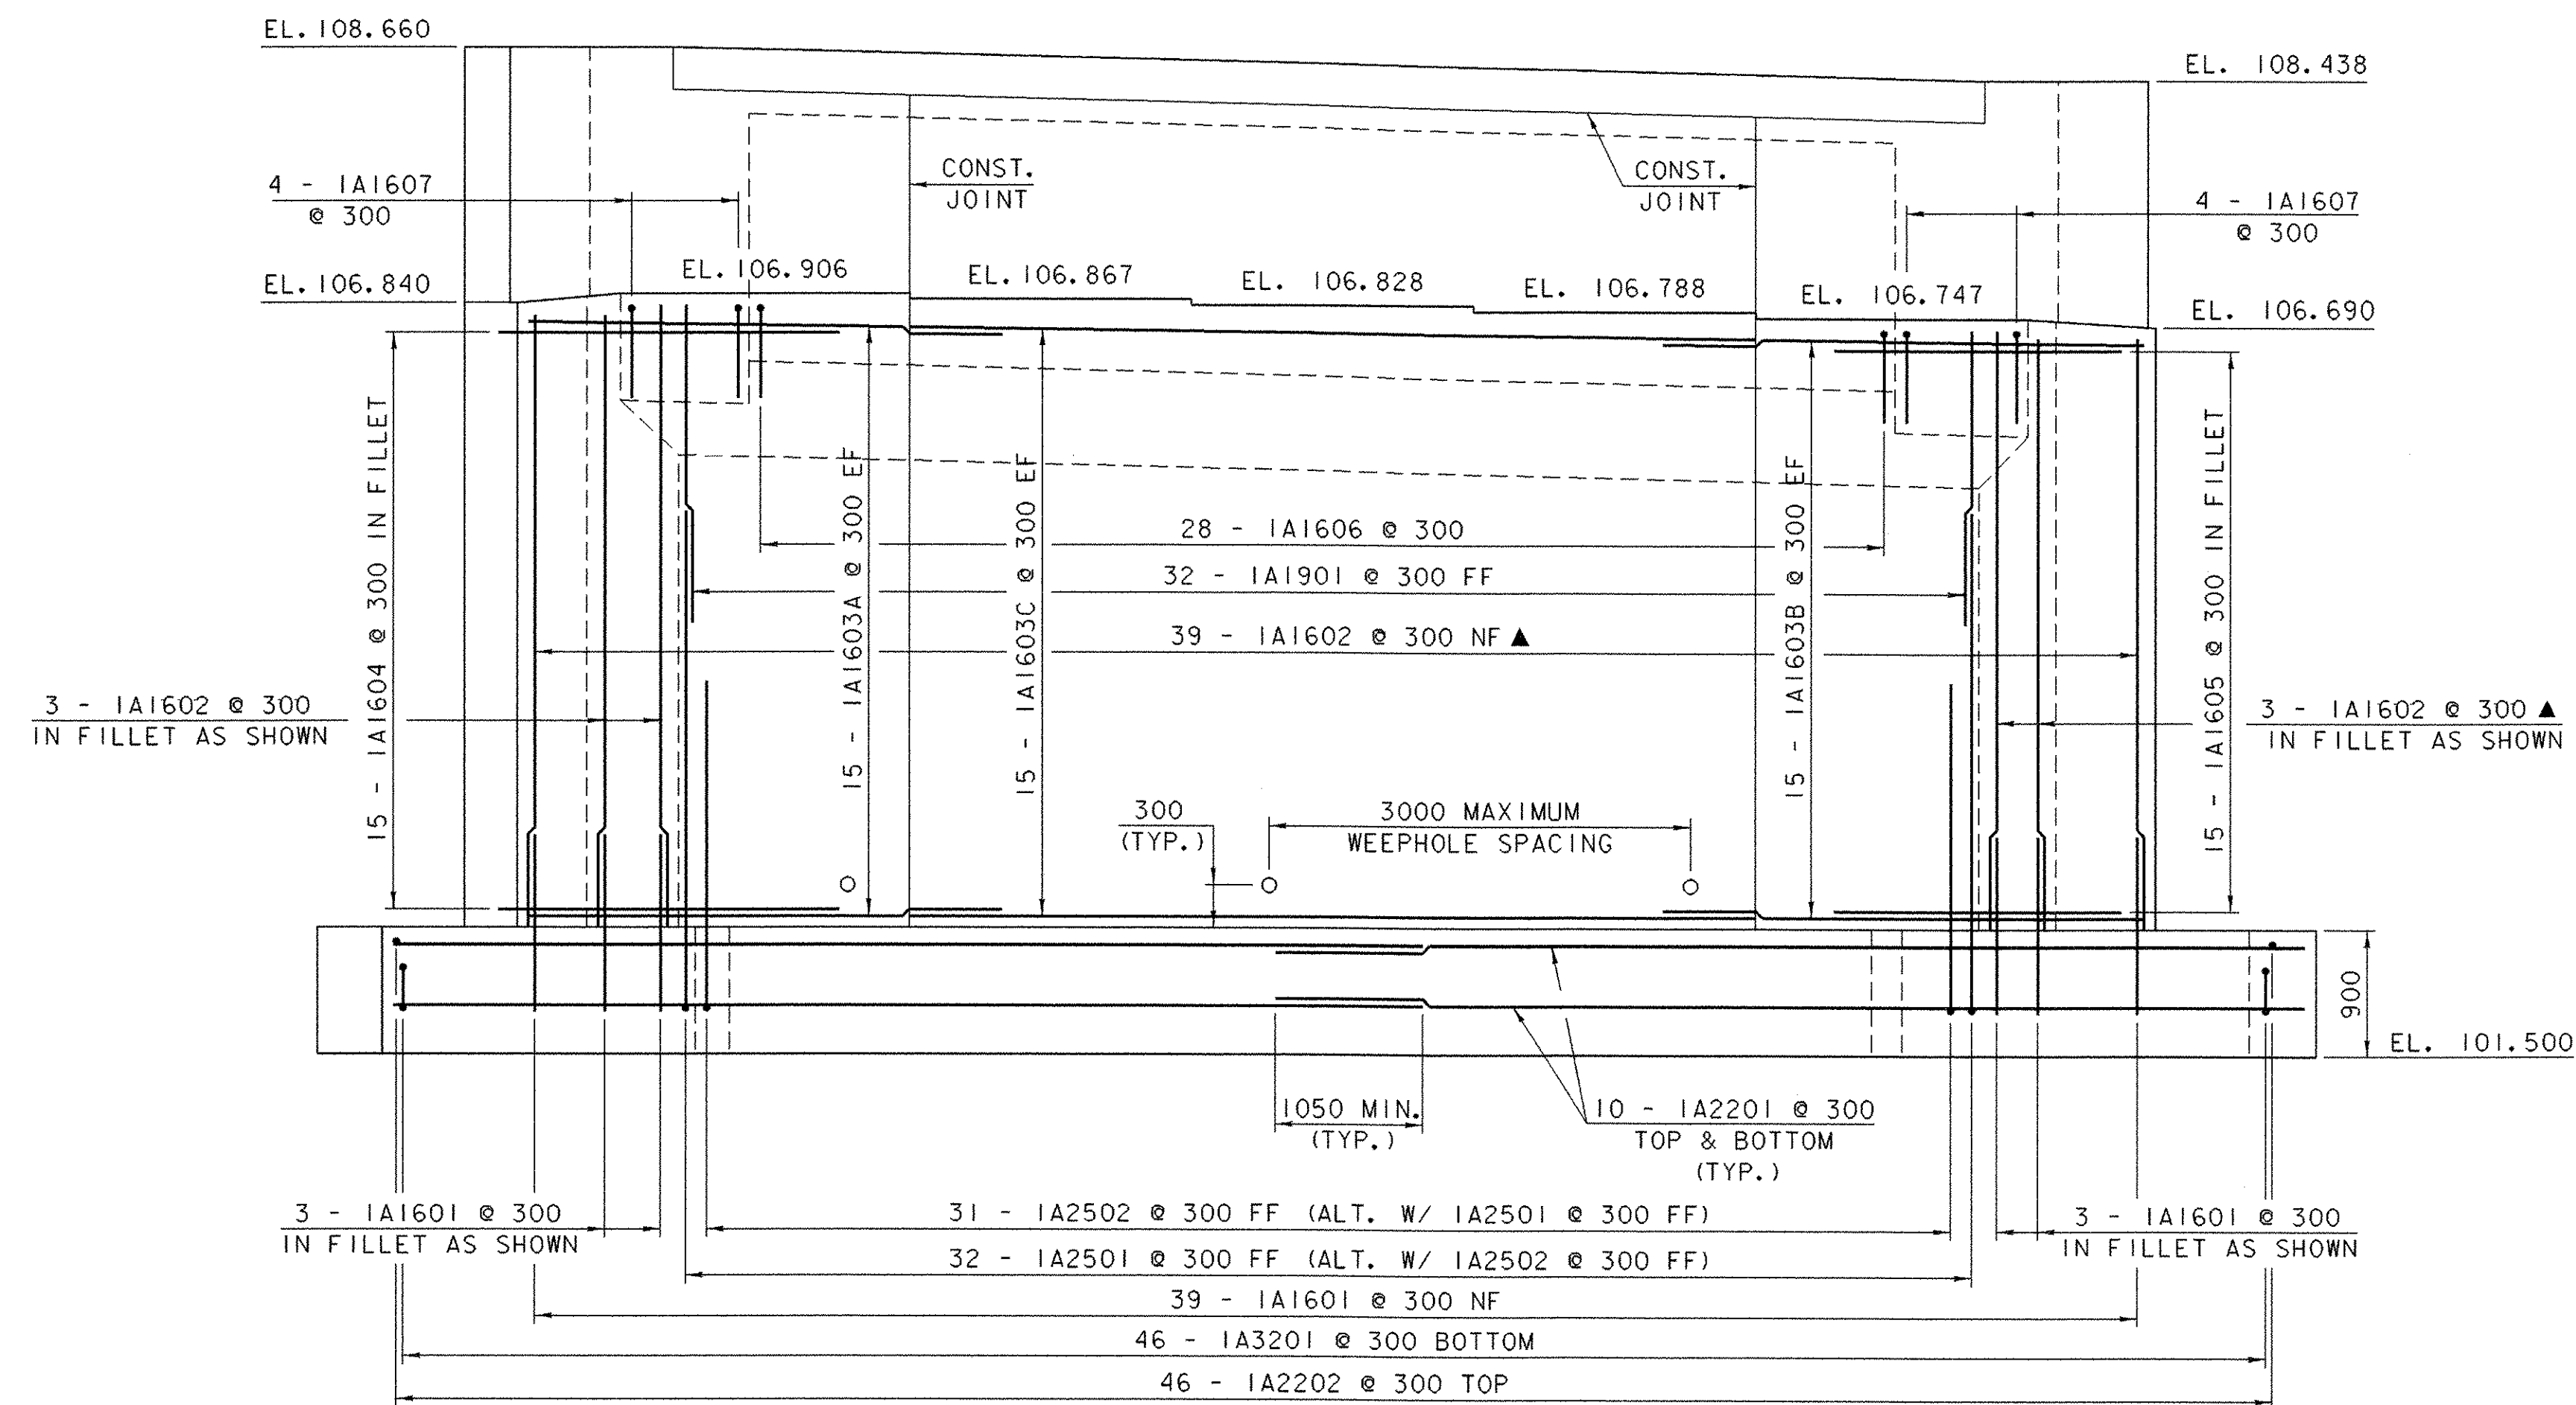
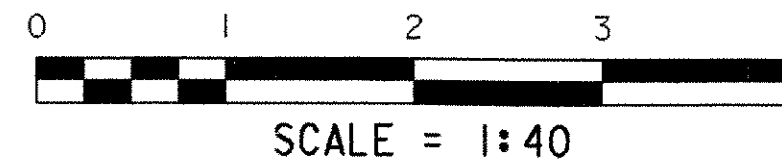


ABUTMENT NO. 1 PLAN


FLOW →

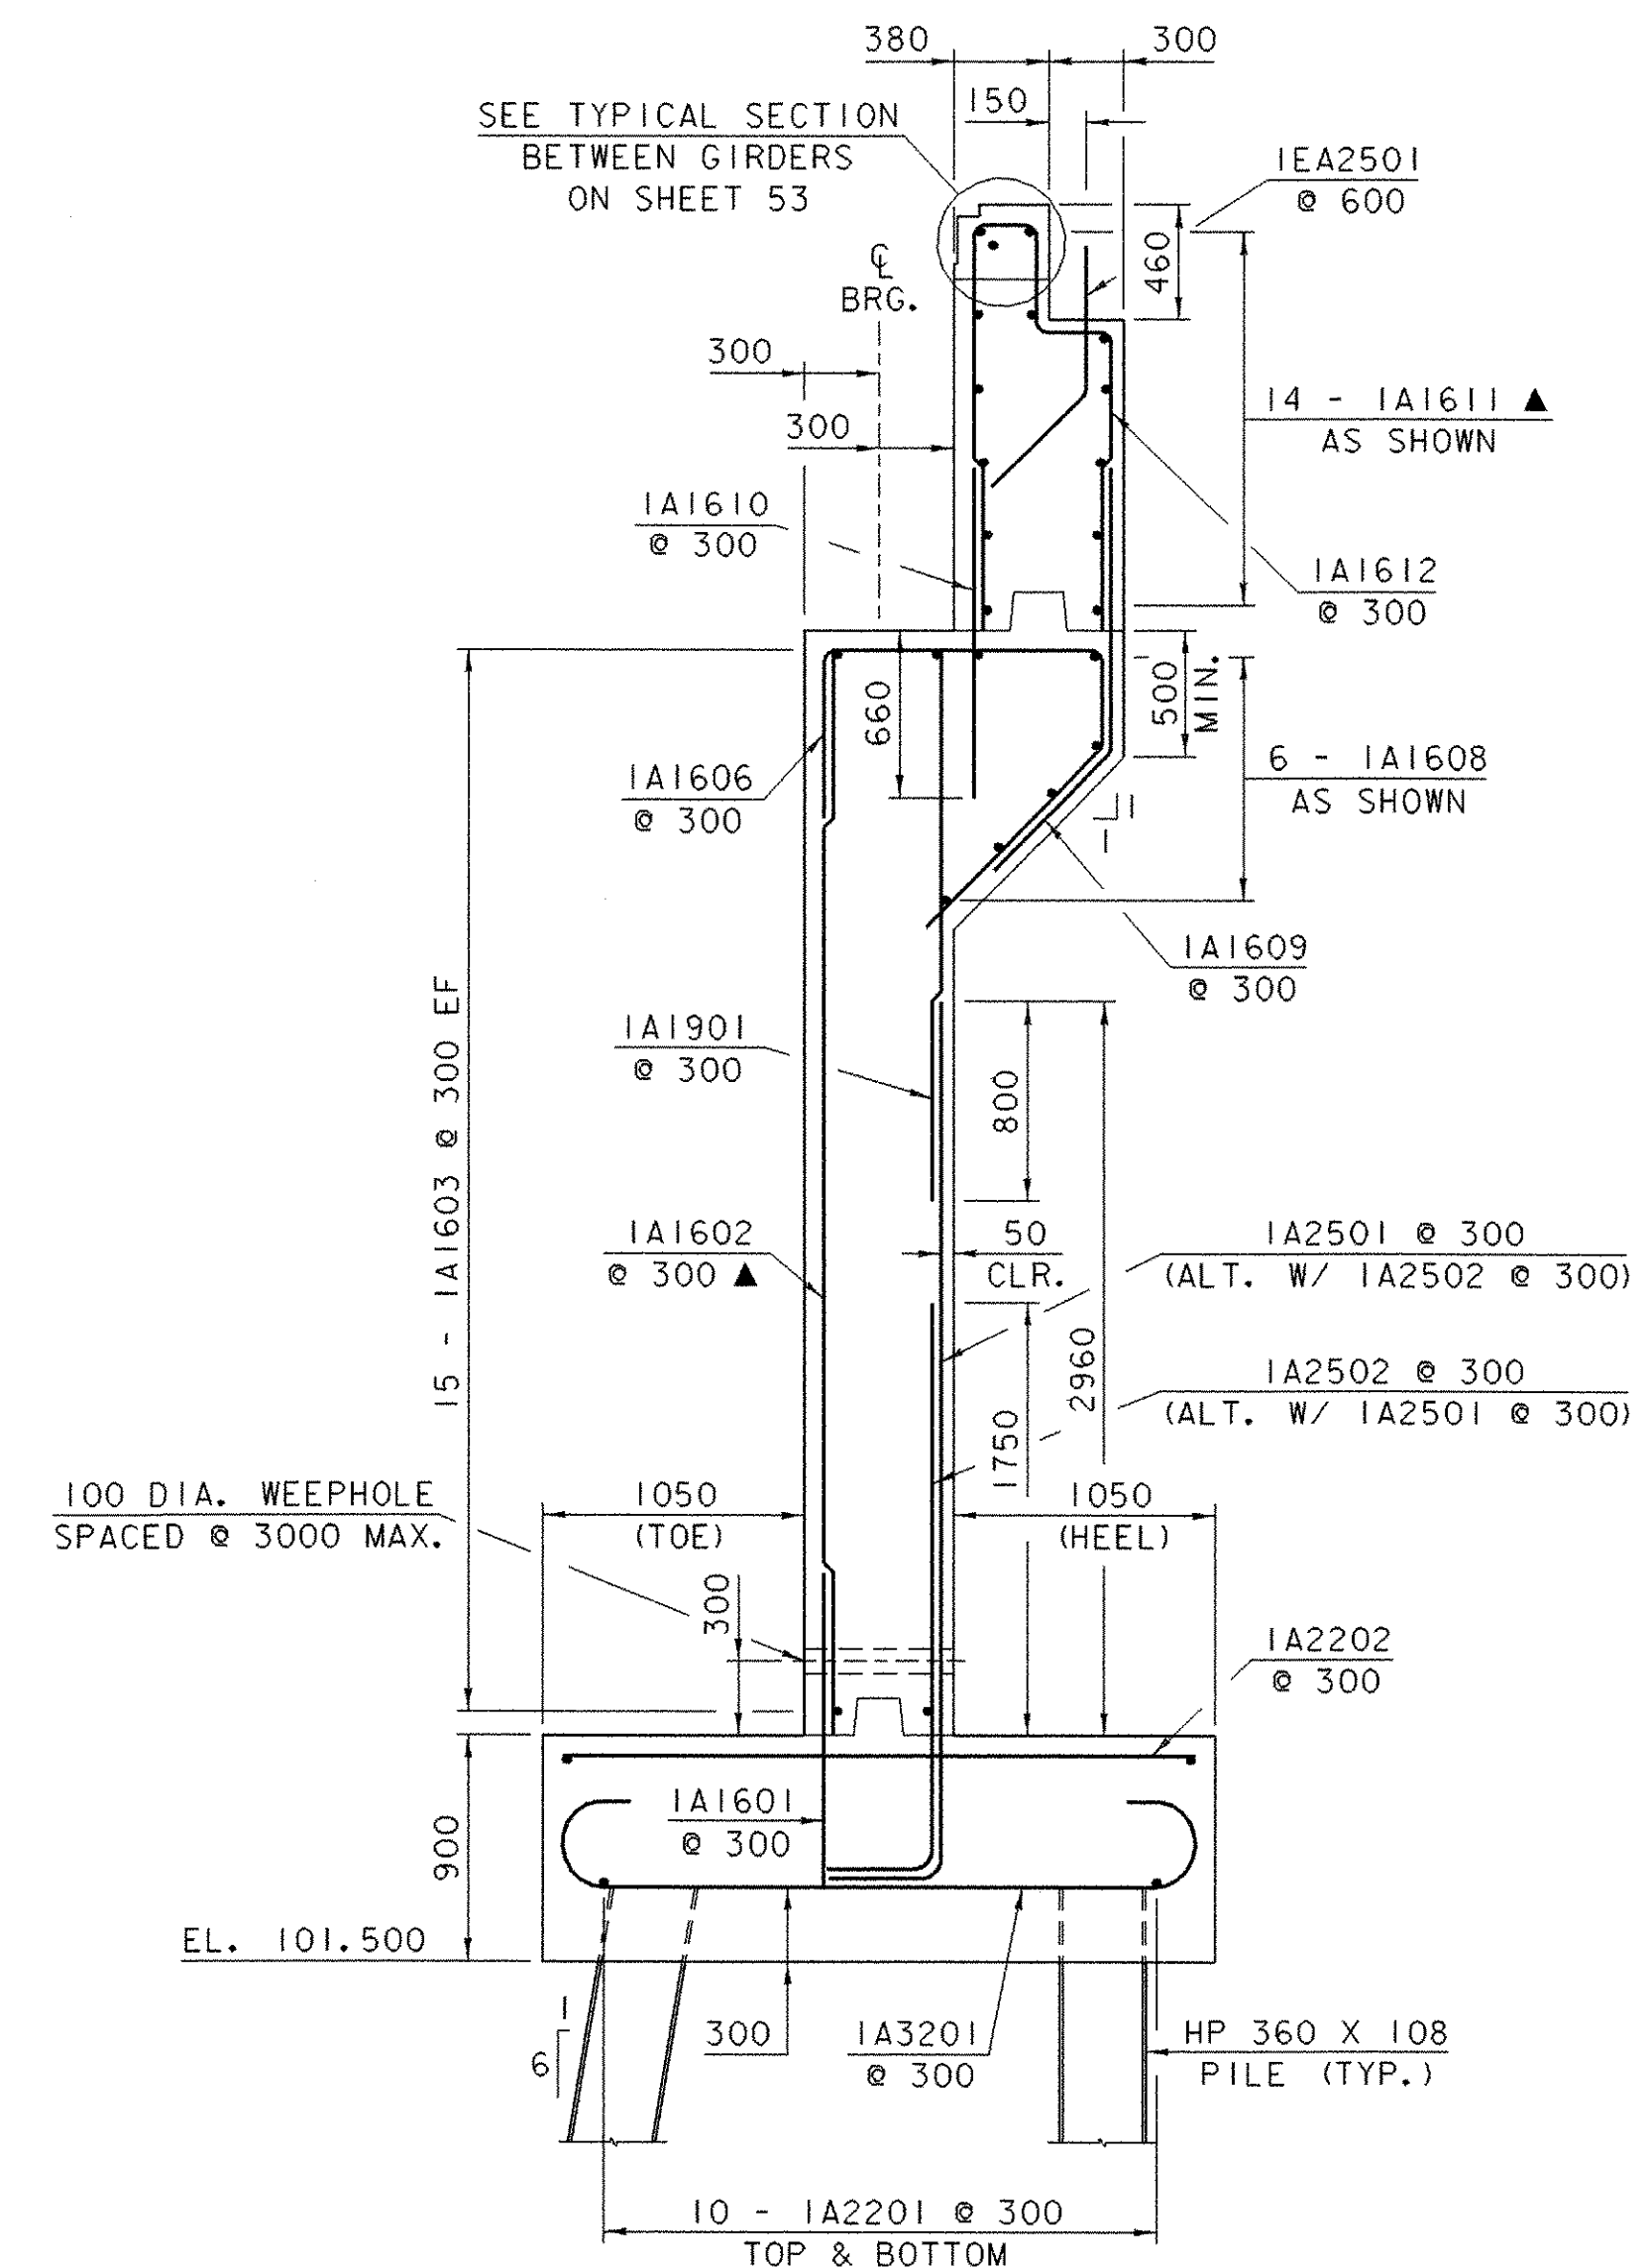

ABUTMENT NO. 1 ELEVATION

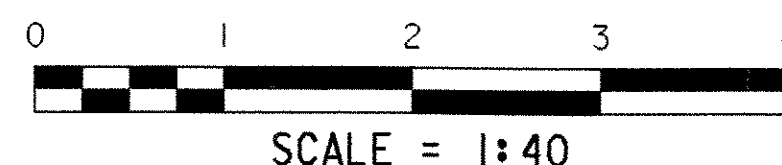

ABUTMENT NO. 1 TYPICAL

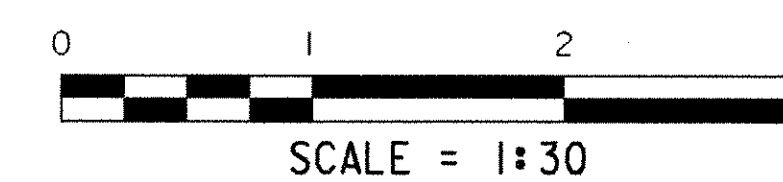

NOTE:
 NF = NEAR FACE
 FF = FAR FACE
 EF = EACH FACE
 ▲ = CUT TO FIT IN FIELD
 80 CLR. UNLESS OTHERWISE NOTED
 660 BAR LAP UNLESS OTHERWISE NOTED

SHEET NAME: ABUTMENT NO. 1 DETAILS	
PROJECT NAME: LEICESTER	HIGHWAY NO.: TH 1
PROJECT NUMBER: BRF 0160(3)S	BRIDGE NO.: 6
	OVER: OTTER CREEK
FILE NAME: 95j288\Structures\sj288sub.dgn	PLOT DATE: 17-AUG-2005
PROJECT MANAGER: R. R. WHITCOMB	DRAWN BY: G. ROY
DESIGNED BY: C. CARLSON	IPARM NAME: sj288abl1
BRIDGE SHEET NUMBER:	SHEET 58 OF 90