

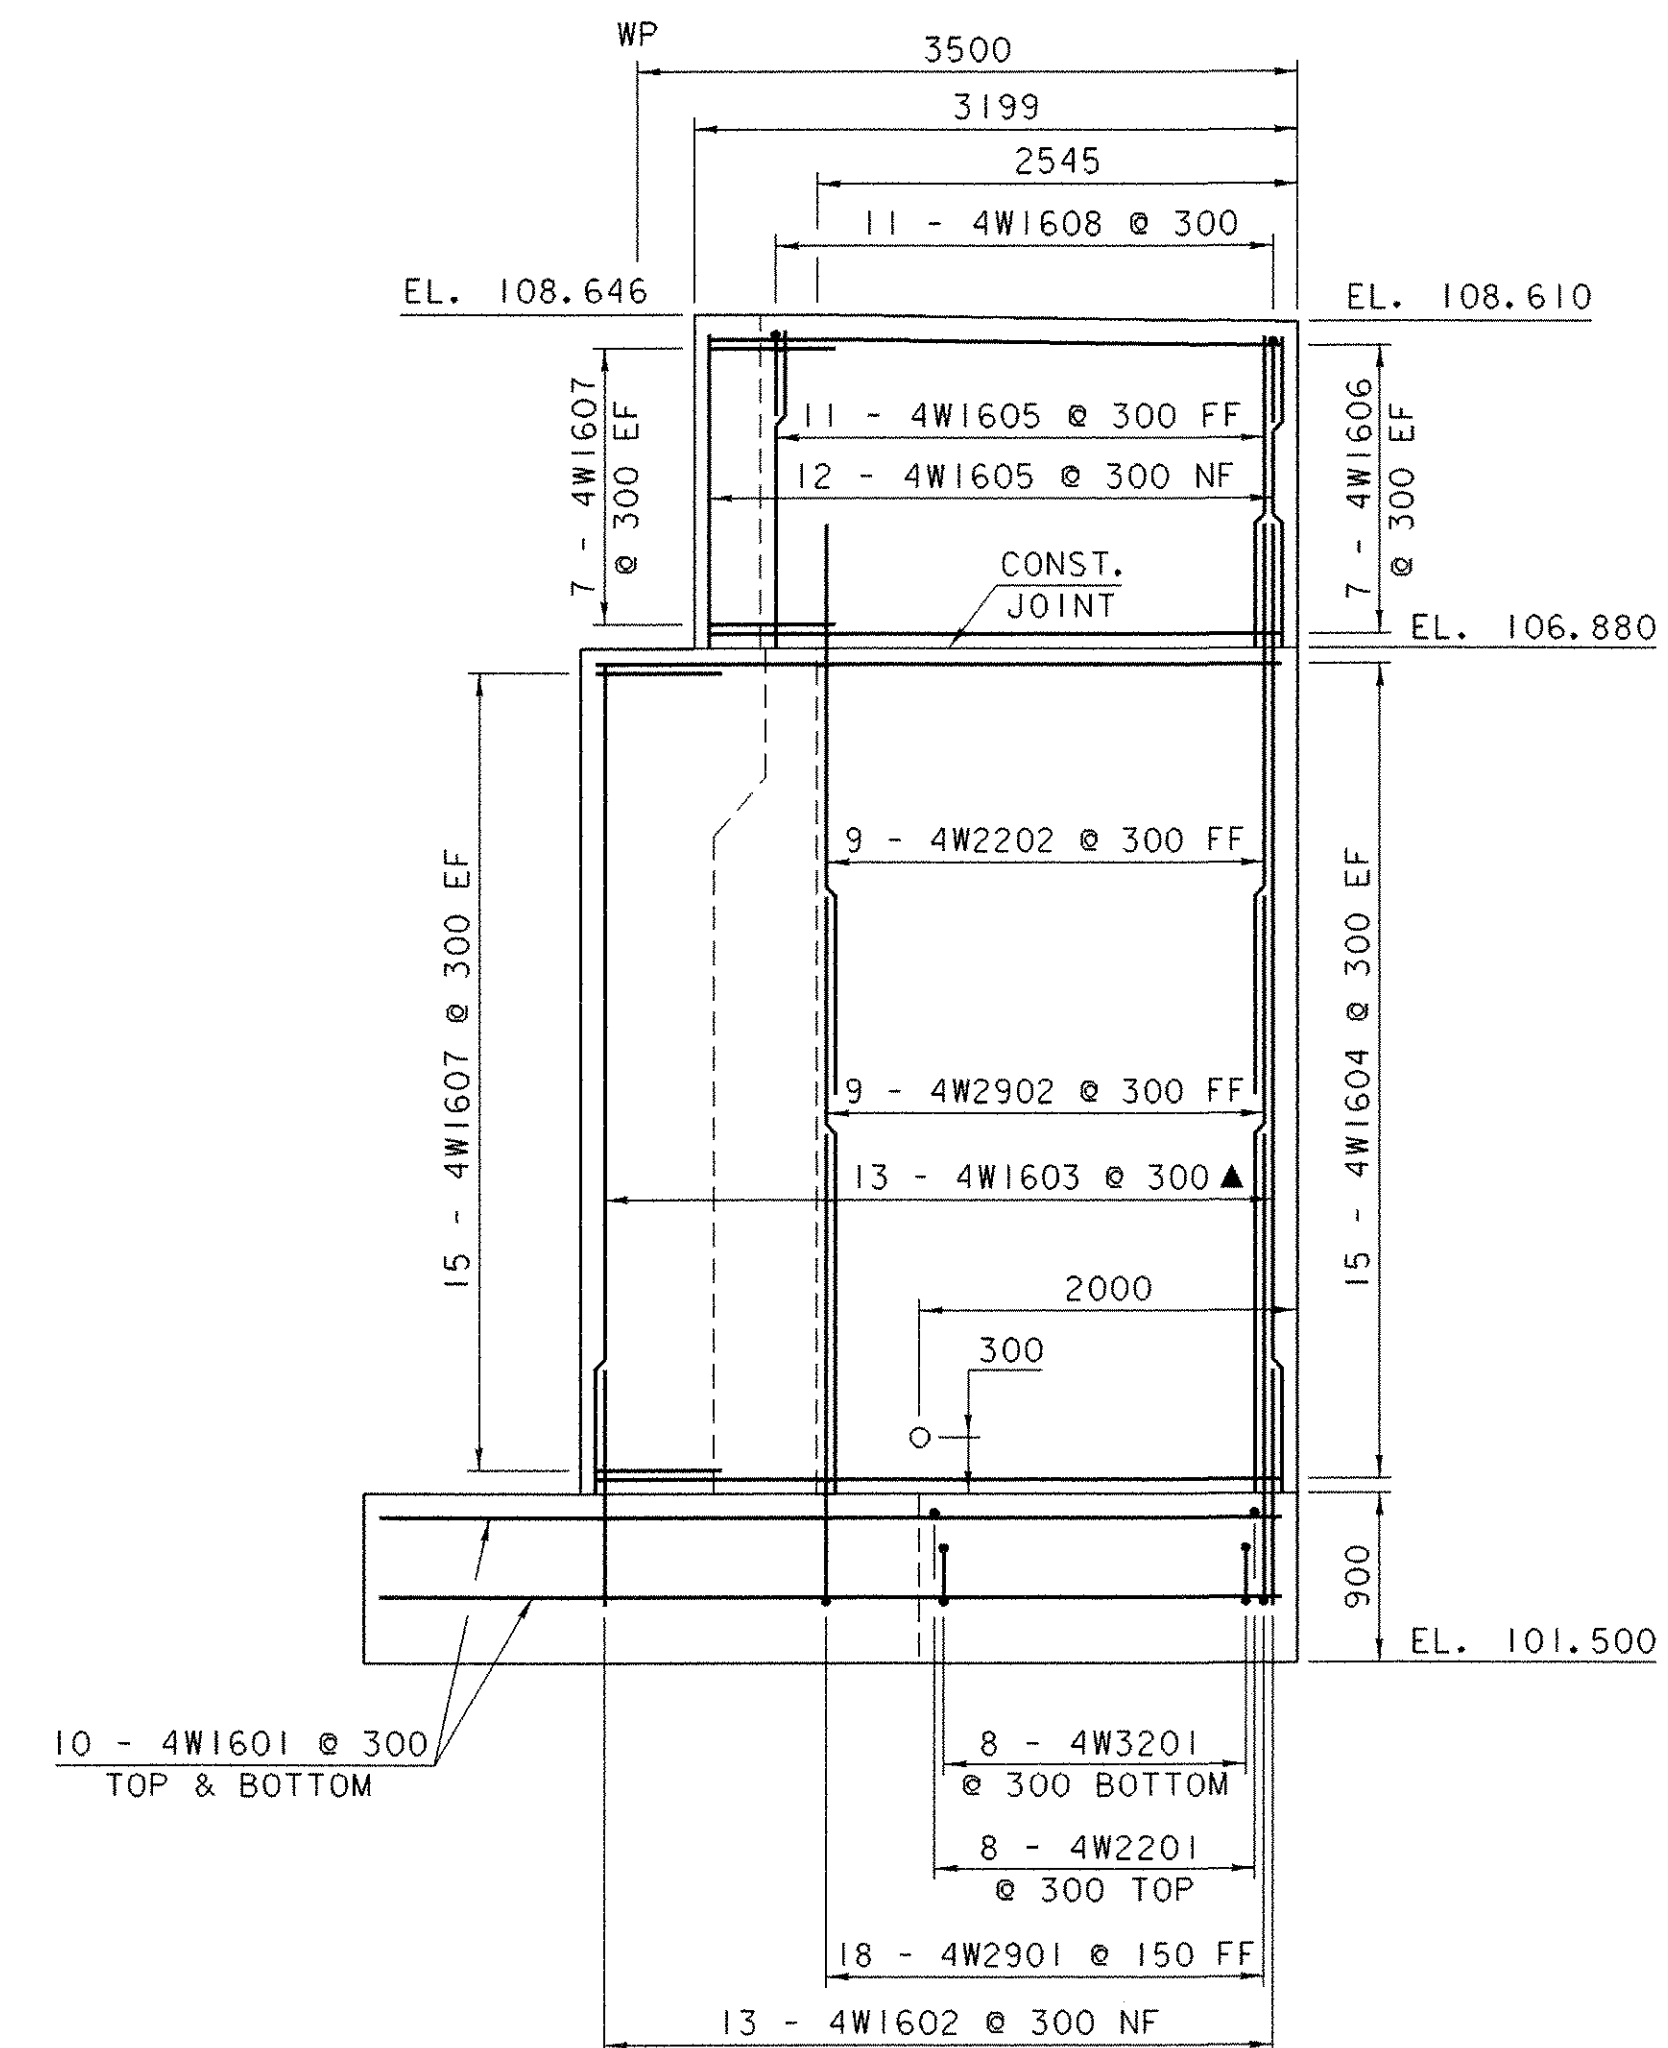


WINGWALL NO. 3 ELEVATION

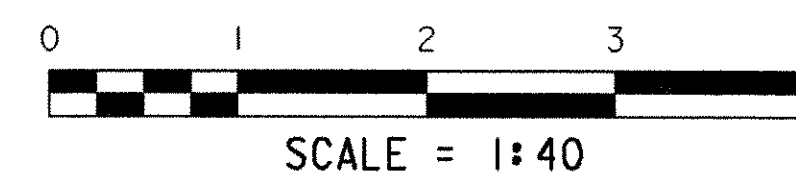

WINGWALL NO. 4 ELEVATION

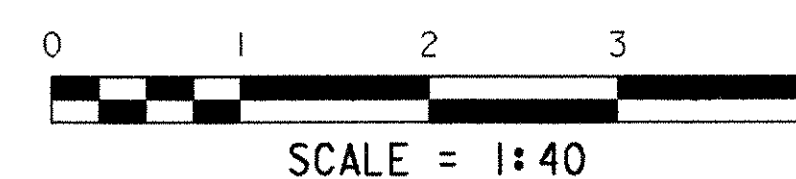

**NOTE:**

- NF = NEAR FACE
- FF = FAR FACE
- EF = EACH FACE
- ▲ = CUT TO FIT IN FIELD
- 80 CLR. UNLESS OTHERWISE NOTED
- 660 BAR LAP UNLESS OTHERWISE NOTED

SHEET NAME: WINGWALLS NO. 3 & 4 ELEVATIONS	
PROJECT NAME: LEICESTER	HIGHWAY NO.: TH 1
PROJECT NUMBER: BRF 0160(3)S	BRIDGE NO.: 6
	OVER: OTTER CREEK
FILE NAME: 95J288\Structures\sj288sub.dgn	PLOT DATE: 17-AUG-2005
PROJECT MANAGER: R. R. WHITCOMB	DRAWN BY: G. ROY
DESIGNED BY: C. CARLSON	IPARM NAME: sj288ww2.1
BRIDGE SHEET NUMBER:	SHEET 62 OF 90