




JOB NO.		DRAWING NO.		REV.					
285		6							
ABM INFO	SHIP	BILL OF MATERIAL		REMARKS	WT	PROCUREMENT NOTES			
PAGE	LINE	MARK	QTY	MARK	MATERIAL	LENGTH	REMARKS	WT	PROCUREMENT NOTES
						m			
					DIAPHRAGMS				
2	J	6D1	3		W 760x134	1 921	PAINTED	287 kg 588 lbs	
2	J	6DIM	1		W 760x134	1 921	PAINTED	287 kg 588 lbs	
2	J	6D2	3		W 760x134	1 946		261 kg 575 lbs	
2	J	6D2M	1		W 760x134	1 946		261 kg 575 lbs	
2	K	6D3	16		W 760x134	1 898		234 kg 518 lbs	

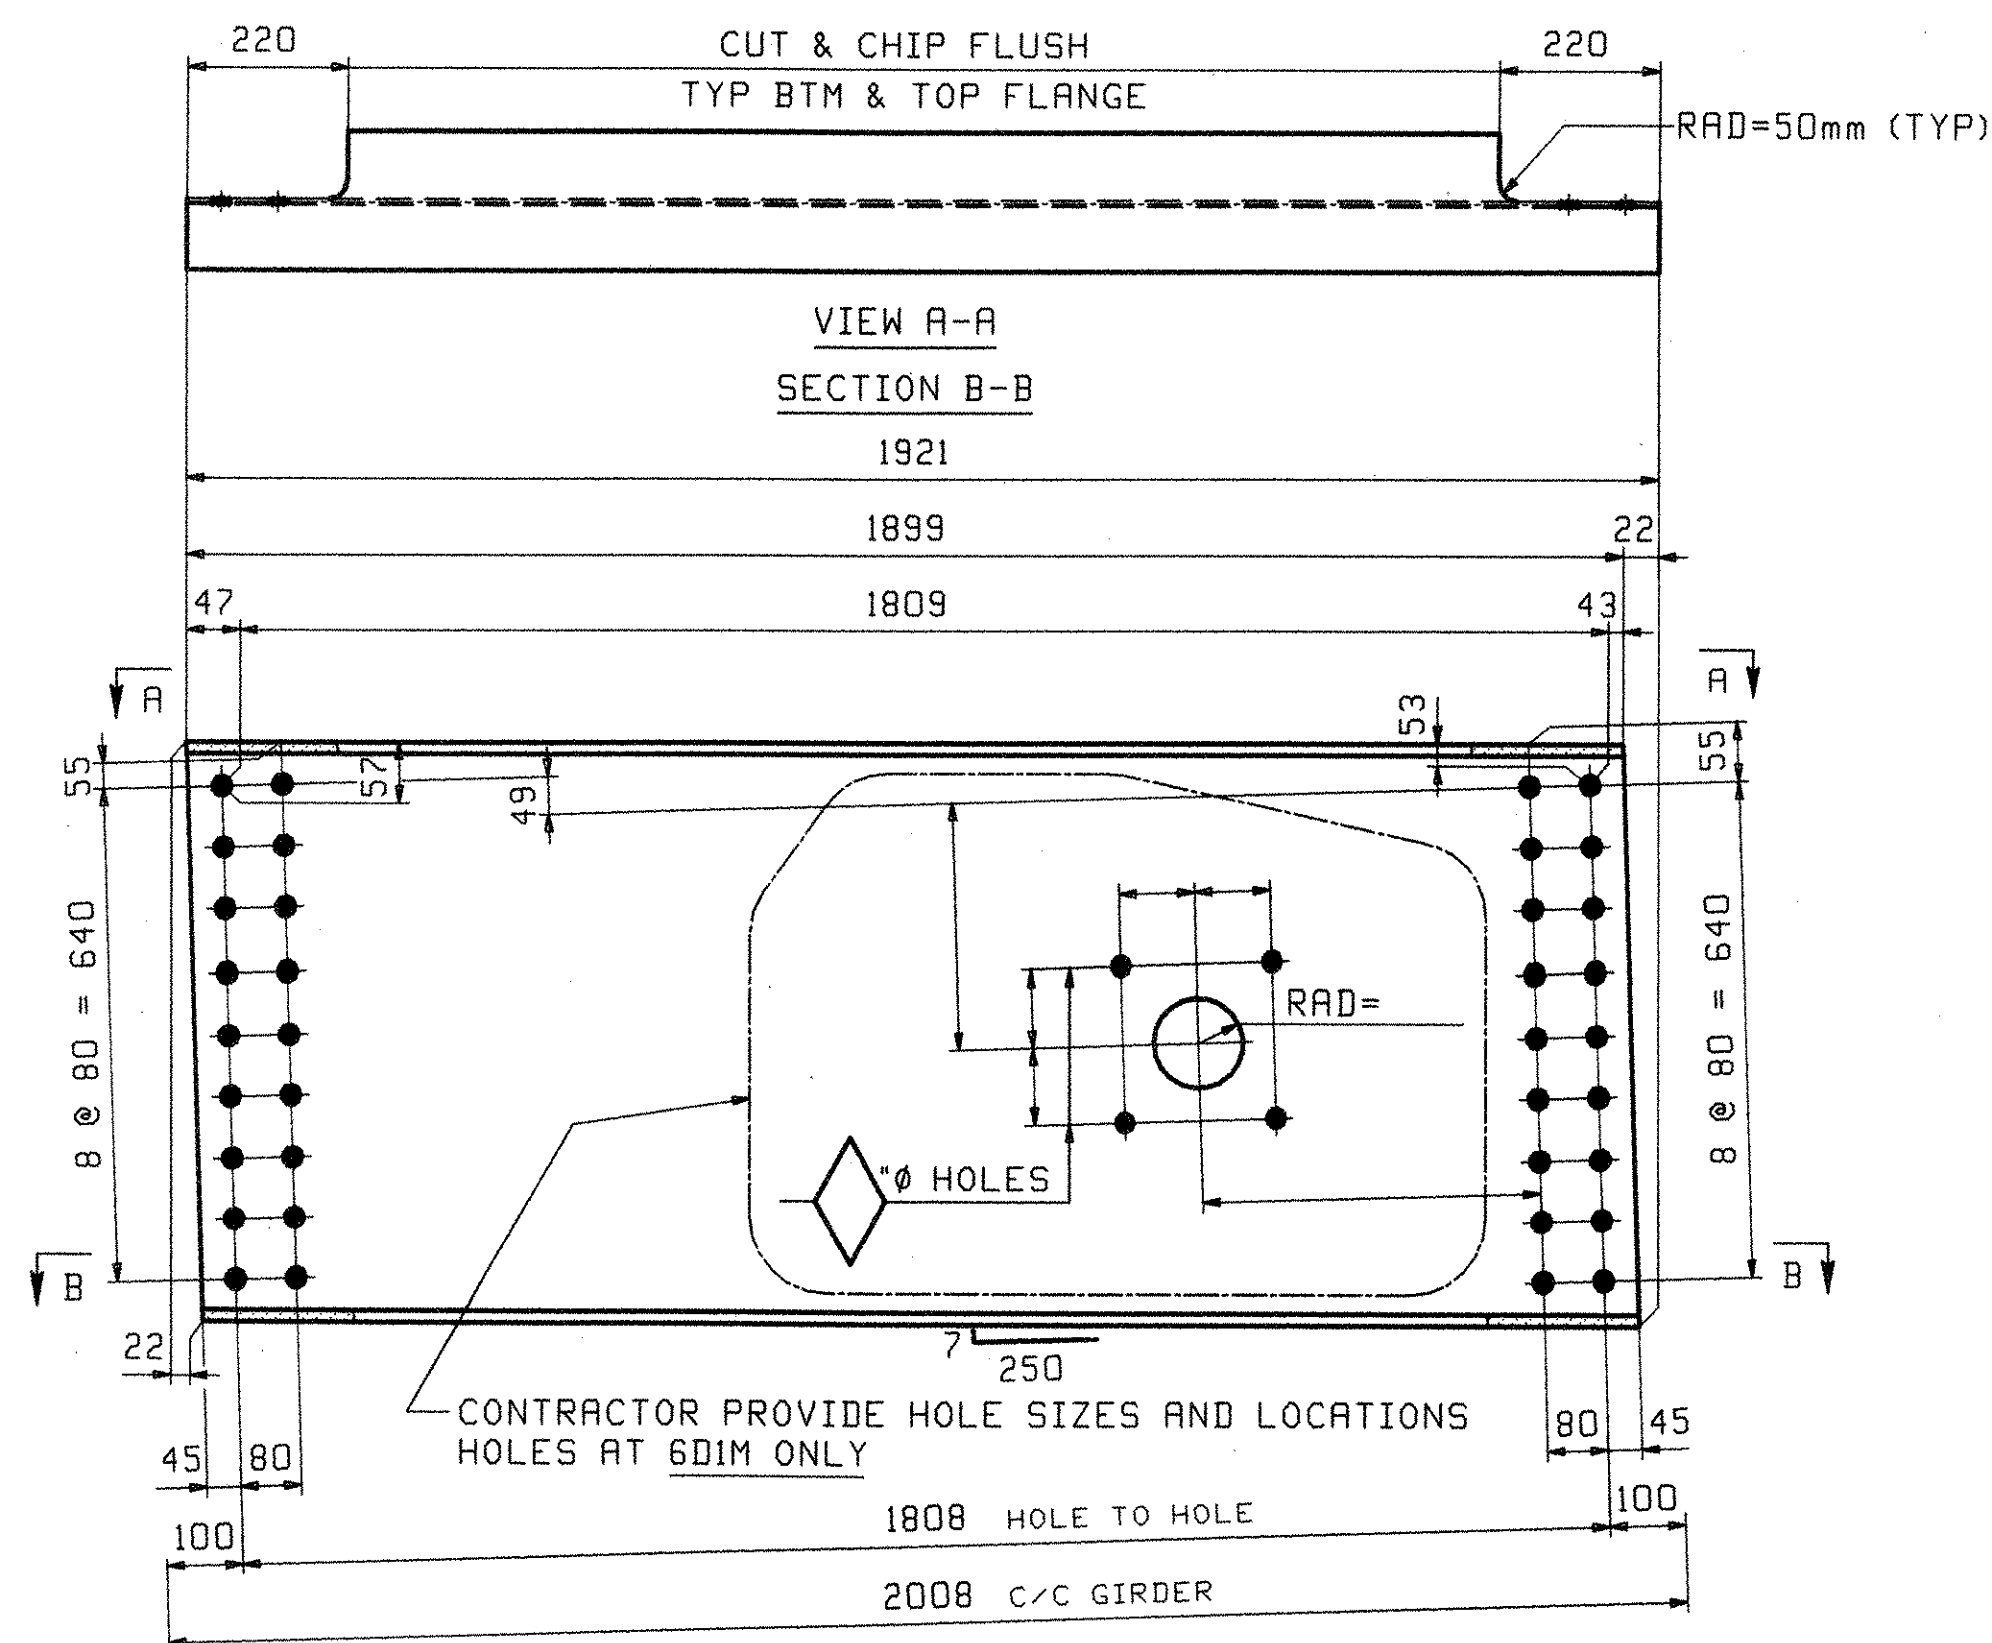

3 ~ END DIAPHRAGMS - 6D1 PAINTED (SEE DWG GNI)
LOOKING TOWARDS BACKWALL - ABUT 1
1 ~ END DIAPHRAGM - 6DIM PAINTED (SEE DWG GNI)
LOOKING TOWARDS BACKWALL - ABUT 1 (LINES 3-4)

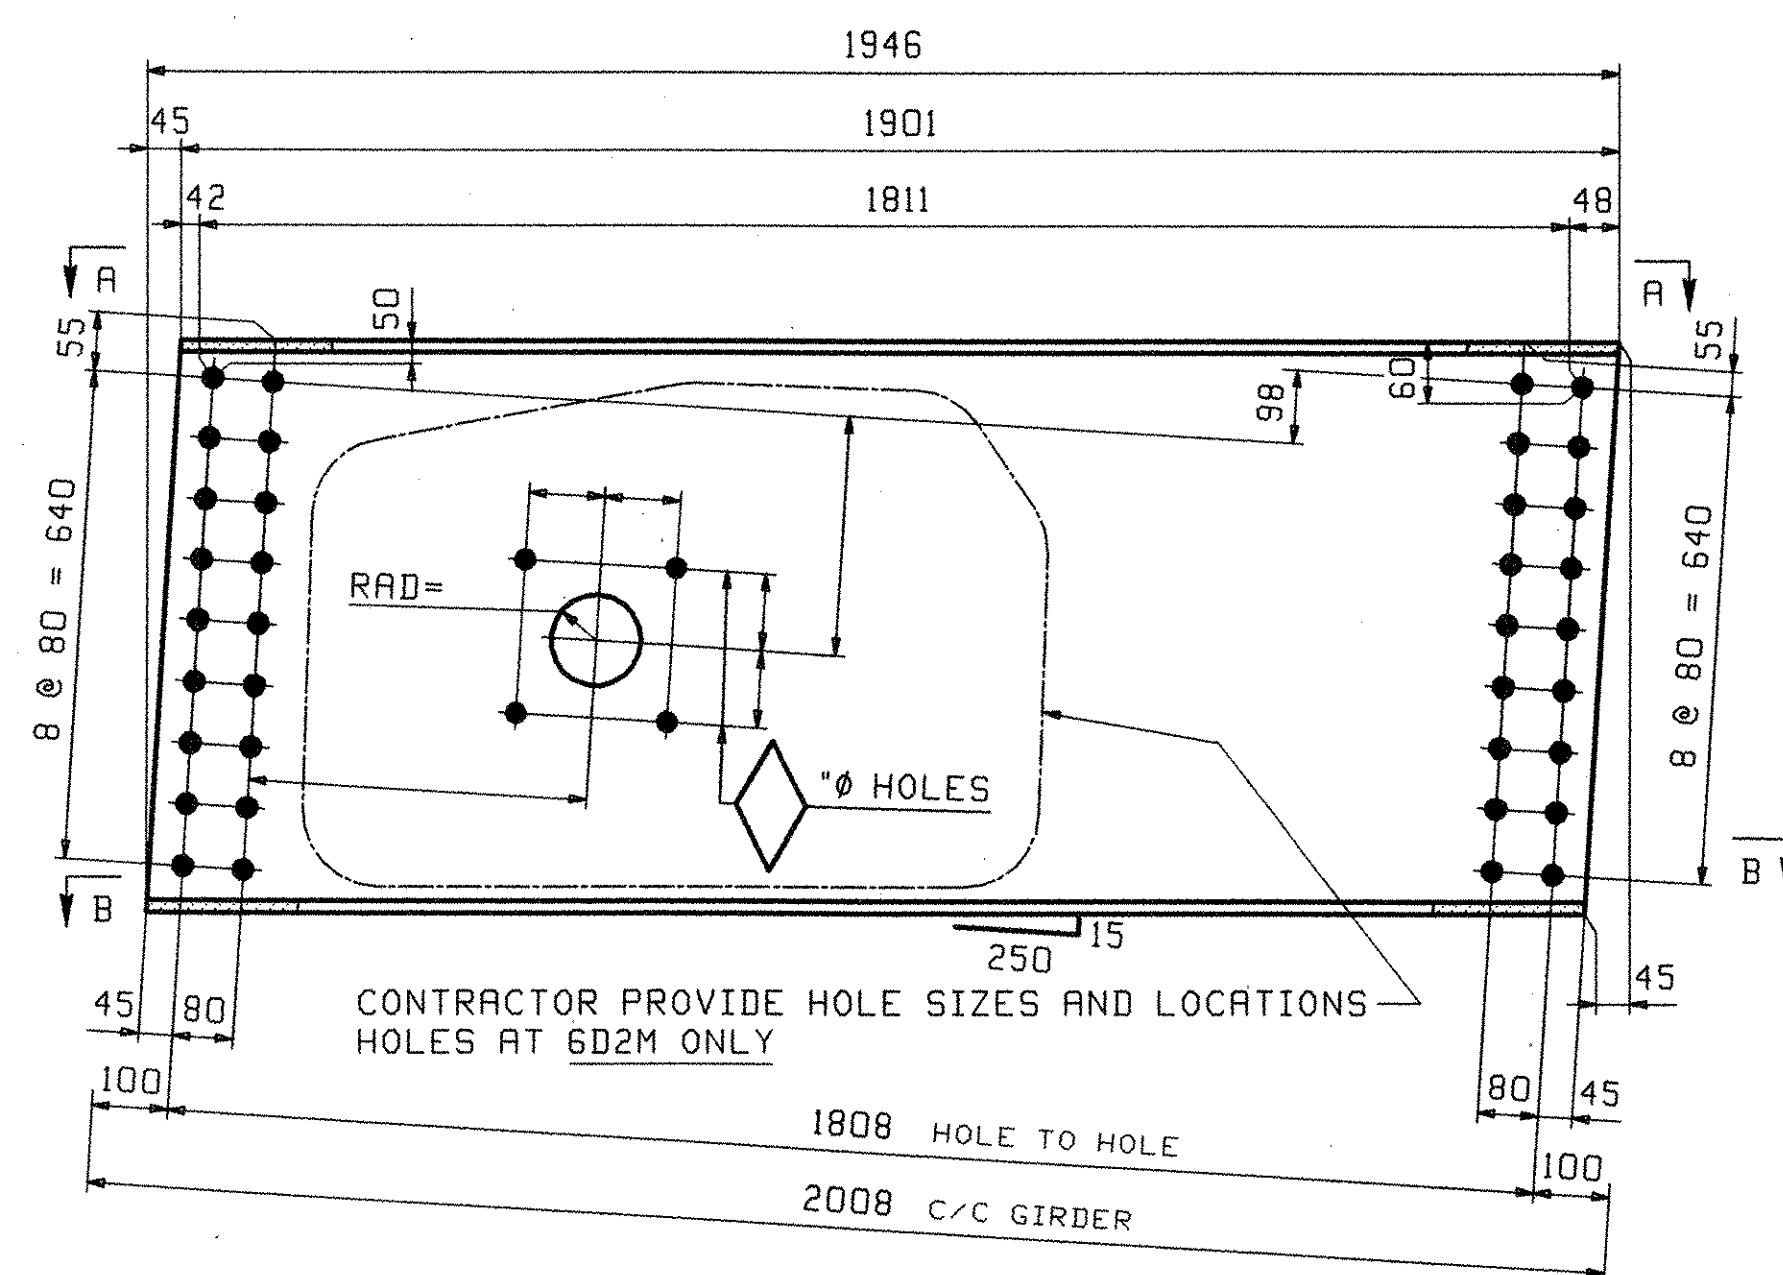

3 ~ END DIAPHRAGMS - 6D2
LOOKING TOWARDS BACKWALL - ABUT 2
1 ~ END DIAPHRAGM - 6D2M
LOOKING TOWARDS BACKWALL - ABUT 2 (LINES 3-4)

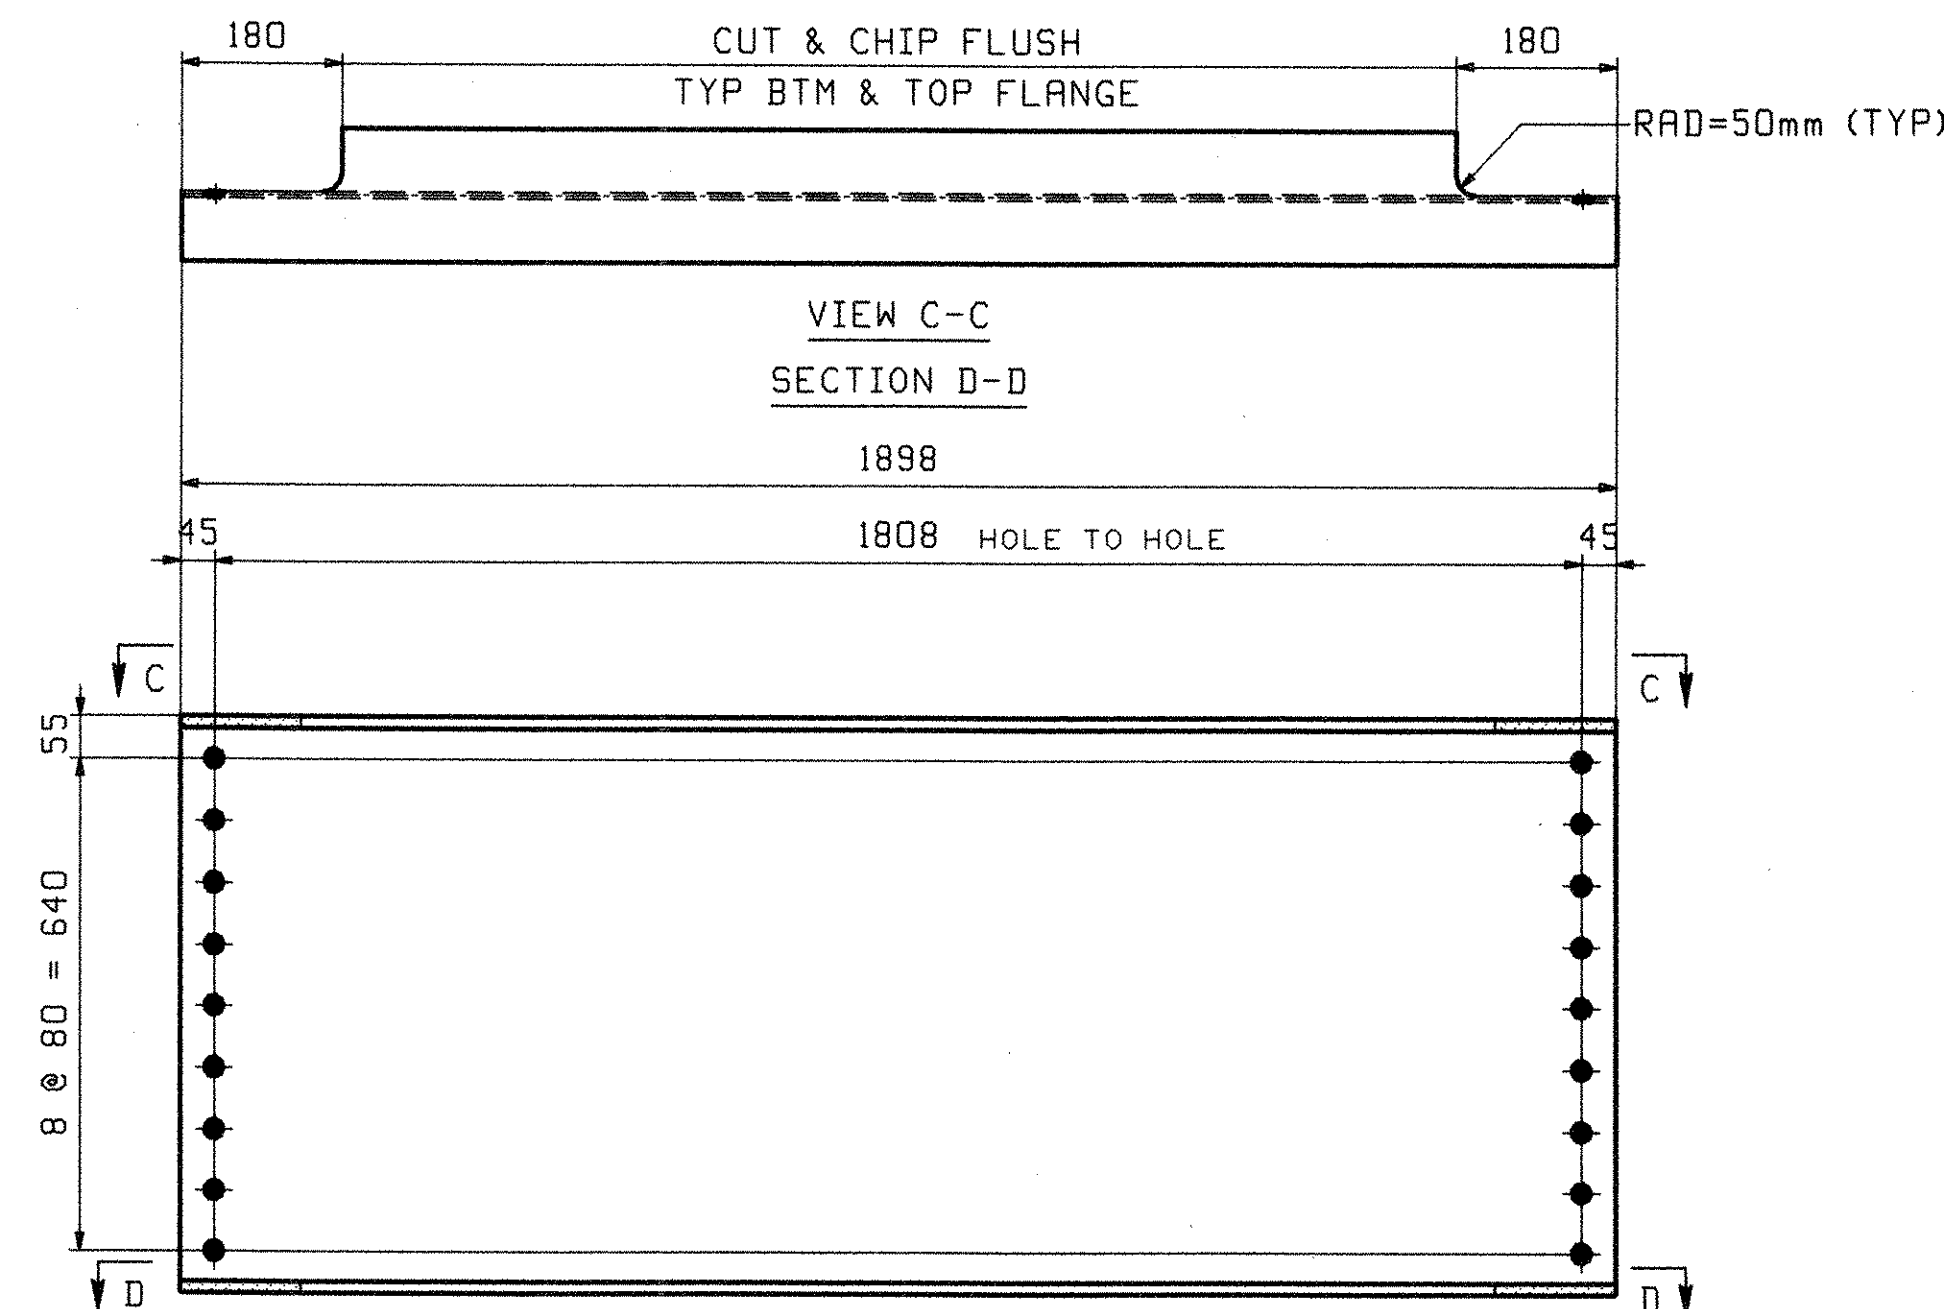

16 ~ INT. DIAPHRAGMS - 6D3
LOOKING BACK-STATION

OUT FOR APPROVAL	12.28.05								
OUT FOR APPROVAL	2.27.06								
ISSUED TO SHOP									
FIELD & OFFICE									

REV.	REMARKS	DATE	DWN	CHK	APP	Q.A.	NO.	DIA.	LGT	TYPE	WASHER
	MATERIAL:										
	M270M GR 345W										
	ELECTRODES:										
	HOLES:										
	15										
	16 (UN)										
	SHOP BOLTS:										
	NONE										

SURFACE PREP. & PAINT:
SEE DRAWING GNI

DESCRIPTION:	DIAPHRAGMS	DRAWN BY	DATE
JOB:	TH 1 (FAS 160) OVER OTTER CREEK	JTB	11/08
	BRIDGE NO. 6	CHKD BY	
	TOWN OF LEICESTER, VERMONT	ELC	12/06
	COUNTY OF ADDISON	APPROV BY	
	CONTRACTOR: BLOW & COTE	SUPERVISOR	W. J. GATTI

PROJ NO.	BRF 0160(3)S	Q.A.	
CUSTOMER:	VT ROT		
CASCO BAY STEEL STRUCTURES, INC.		JOB NO.	DRG. NO.
75 SPRING HILL ROAD	SACO, MAINE 04072	285	6
PHONE (207) 282-7360	FAX (207) 282-1179	REV.	△

RECEIVED
CHK'D BY: [Signature] OK'D BY: [Signature]
MAR 03 2006
RESUBMIT: [Signature] APPROVED: [Signature]
BY: [Signature] DATE: 3/3/06