



12+75

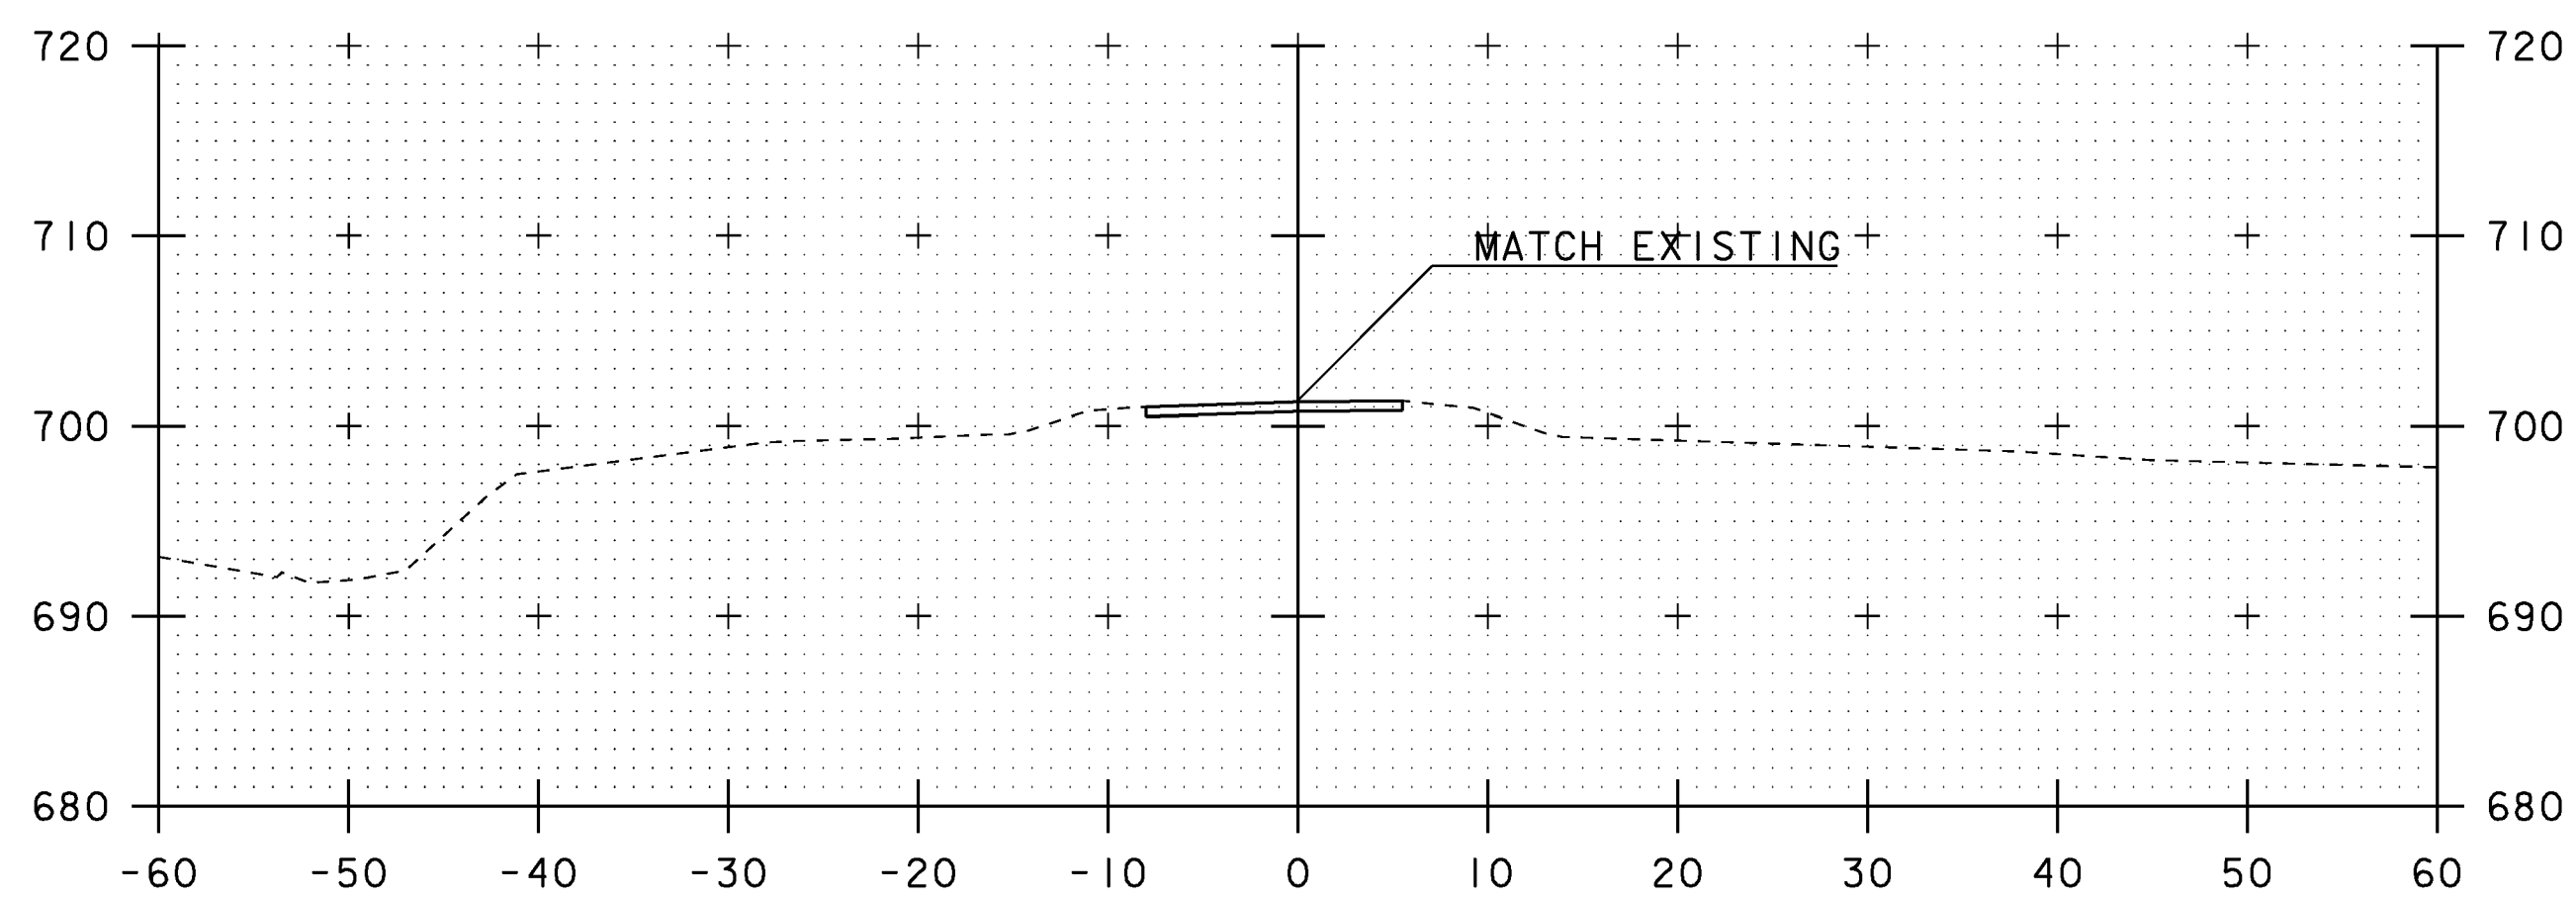

END APPROACH
12+50

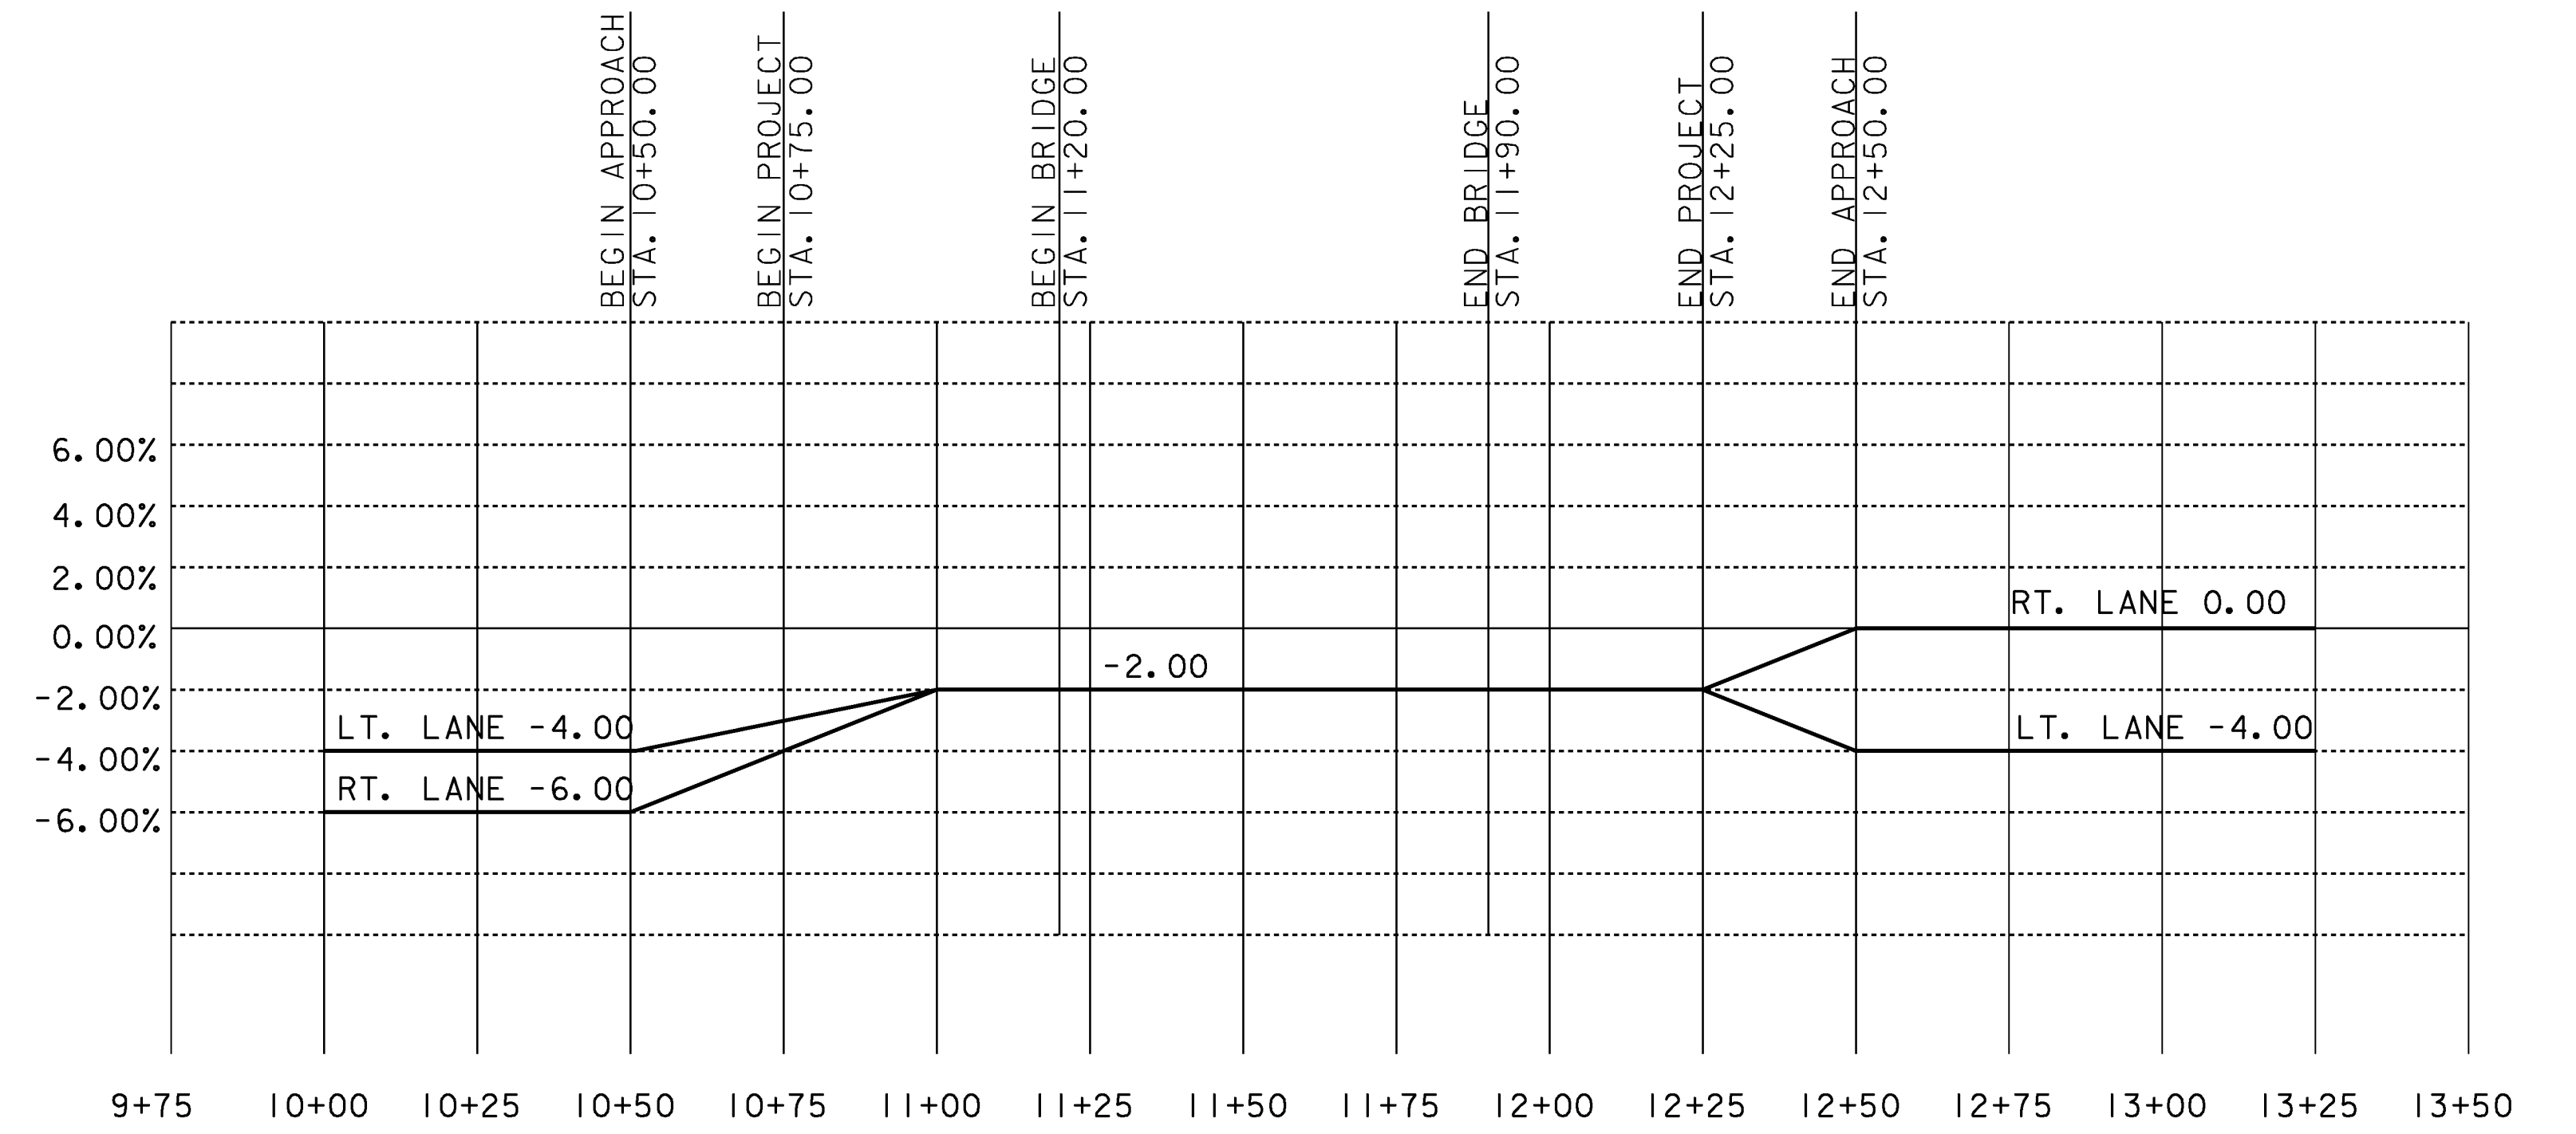

SUPERELEVATION DIAGRAM
NOT TO SCALE

SCALE 1" = 10'-0"
10 0 10

PROJECT NAME: BRAINTREE	PLOT DATE: 31-DEC-2009
PROJECT NUMBER: BRO 1444(36)	DRAWN BY: T. FILLBACH
FILE NAME: s95j292xsl.dgn	CHECKED BY: R. PELLETT
PROJECT LEADER: K. HIGGINS	SHEET 25 OF 26
DESIGNED BY: T. FILLBACH	
MAINLINE SECTIONS	

STA. 12+50 TO STA. 12+75