


**ROADWAY TYPICAL SECTION**

SCALE: 1/2" = 1'-0"

MATERIAL TOLERANCES (IF USED ON PROJECT)	
SURFACE	
- PAVEMENT (TOTAL THICKNESS)	+/- 1/4"
- AGGREGATE SURFACE COURSE	+/- 1/2"
SUBBASE	+/- 1"
SAND BORROWS	+/- 1"

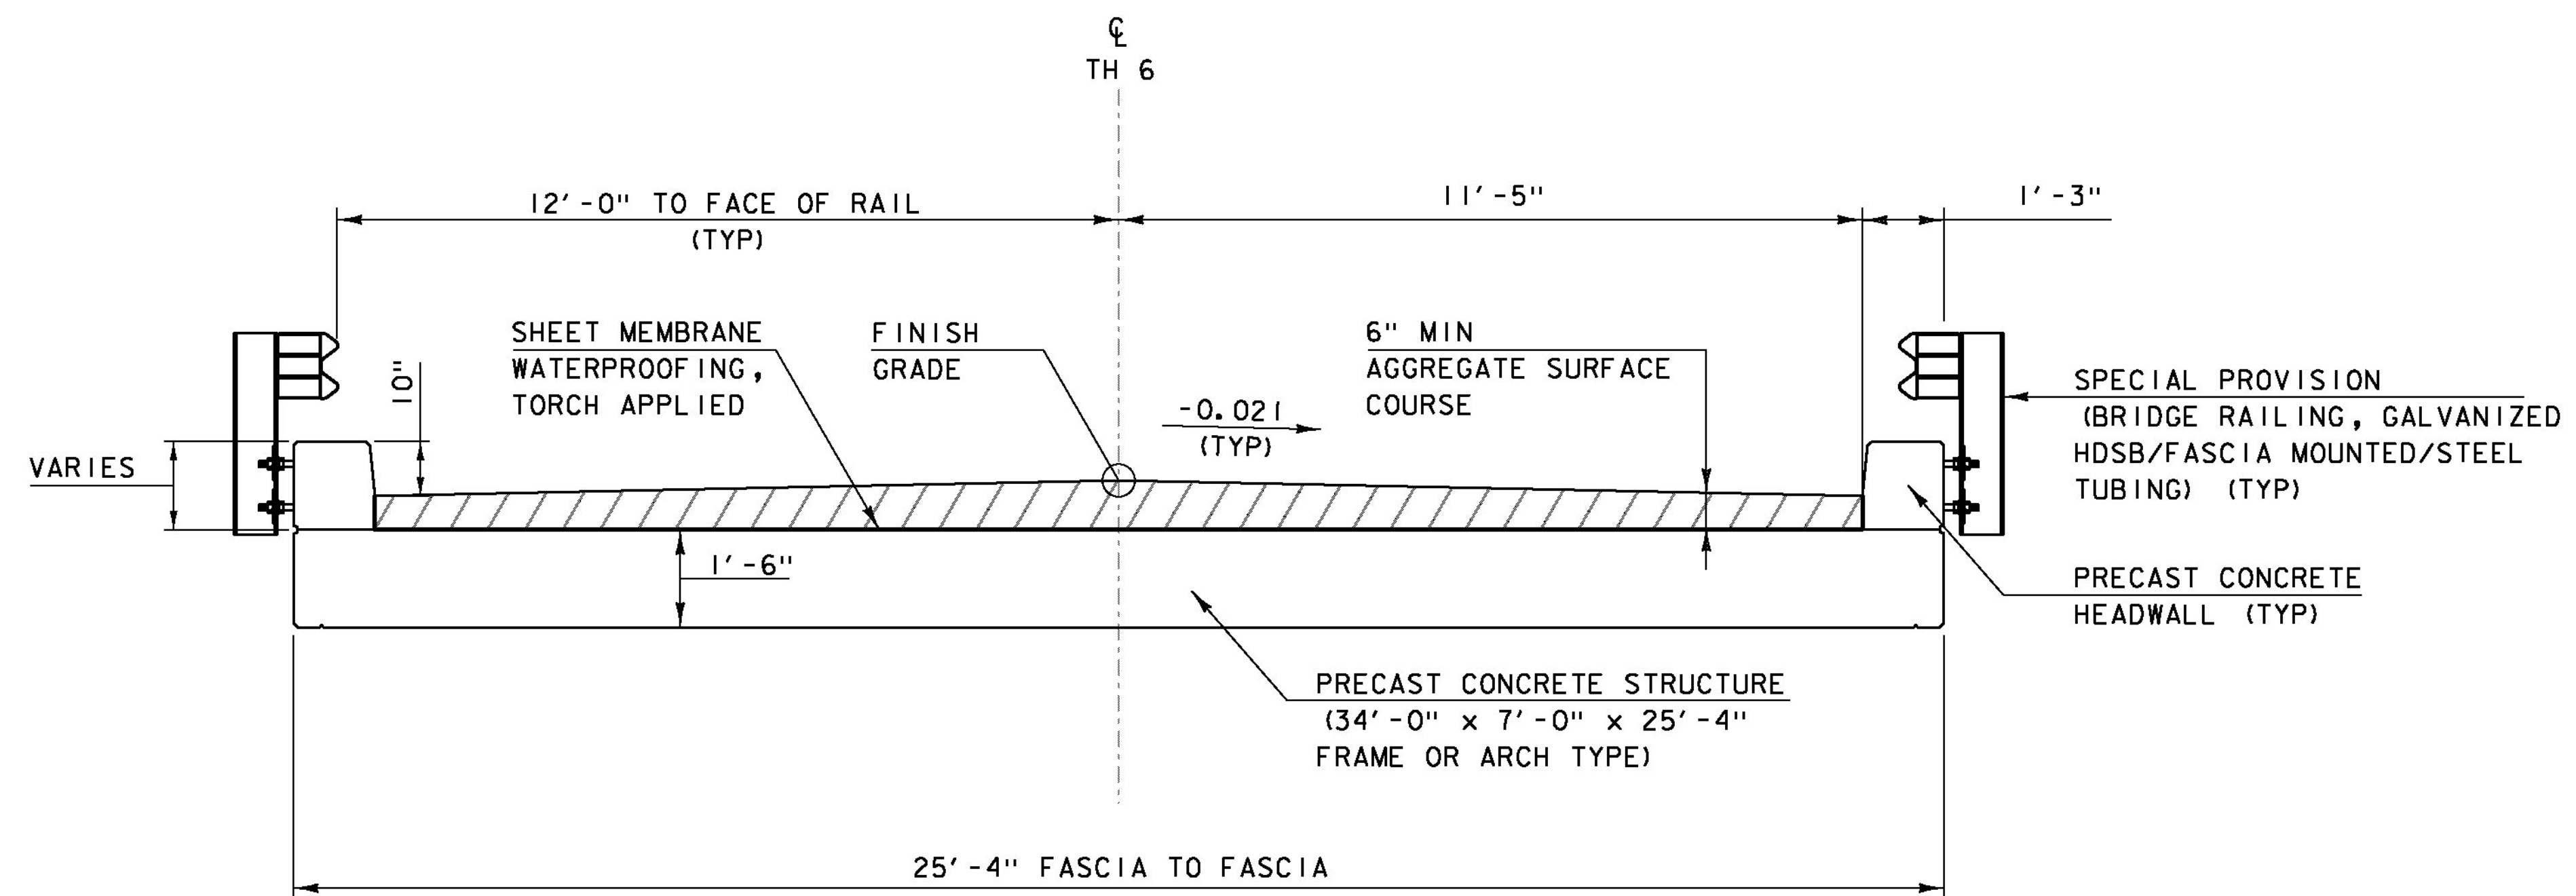

**BRIDGE TYPICAL SECTION**

SCALE: 1/2" = 1'-0"

PROJECT NAME: WOODSTOCK  
PROJECT NUMBER: BRO 1444(55)

FILE NAME: s95j294typ.dgn  
PROJECT LEADER: K.M. HIGGINS  
DESIGNED BY: J. SALVATORI  
TYPICAL SECTIONS 1

PLOT DATE: 13-FEB-2013  
DRAWN BY: J. SALVATORI  
CHECKED BY: W. LAMMER  
SHEET 6 OF 28