




4+75

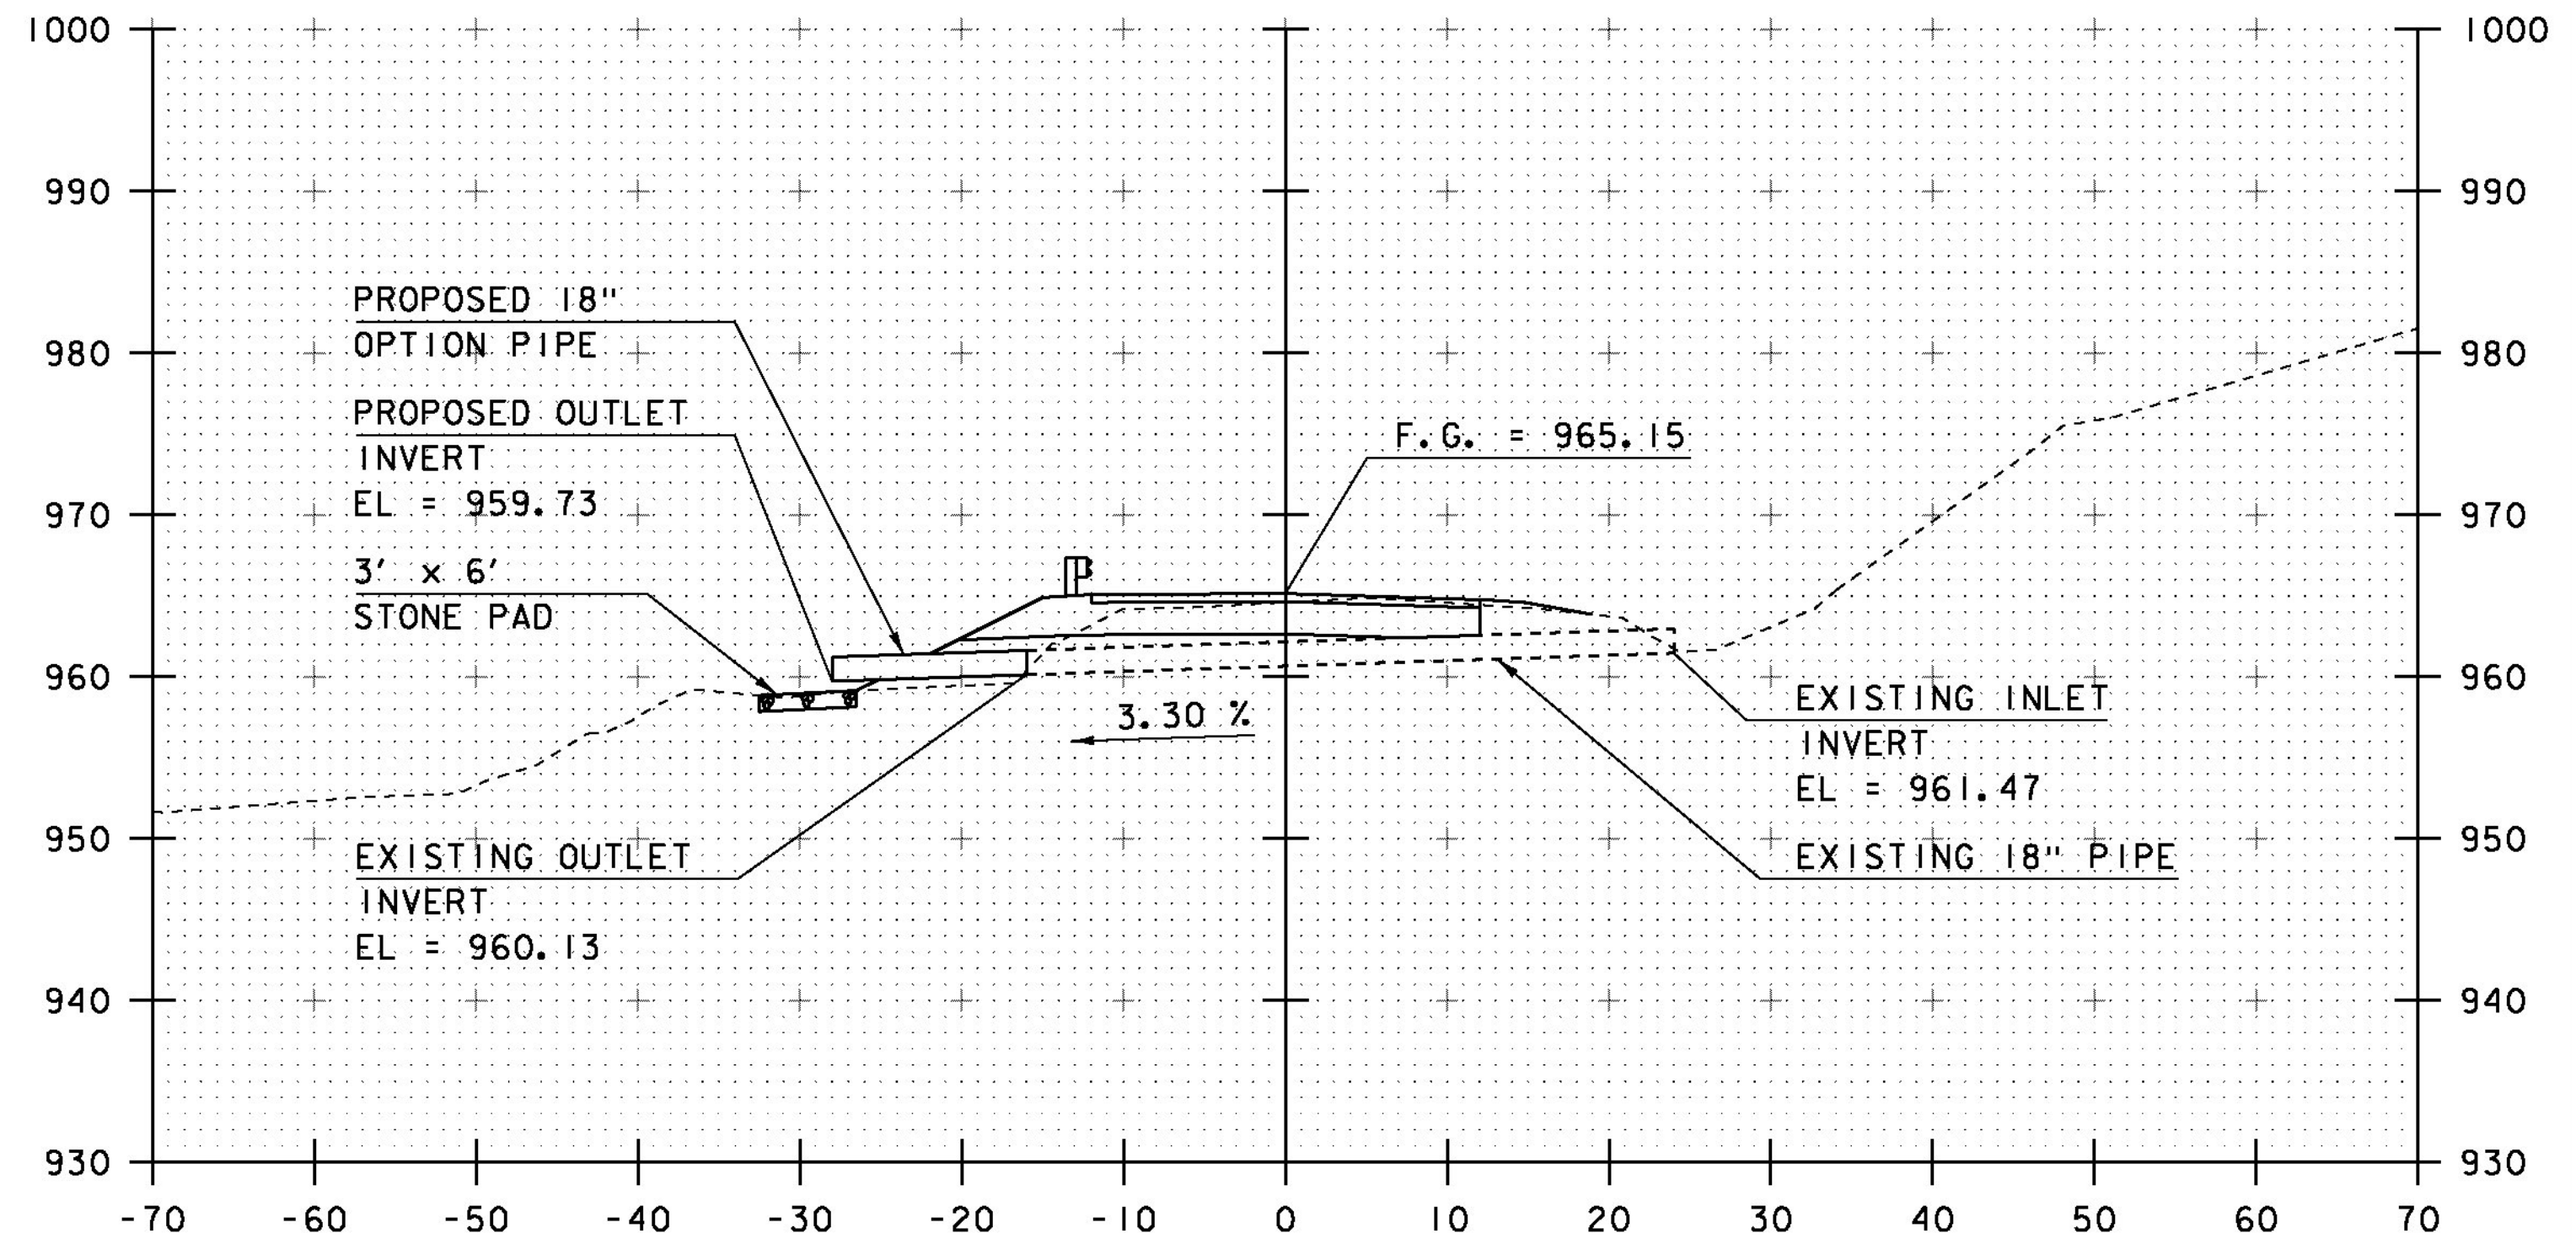

5+10
SKEWED @ 24°

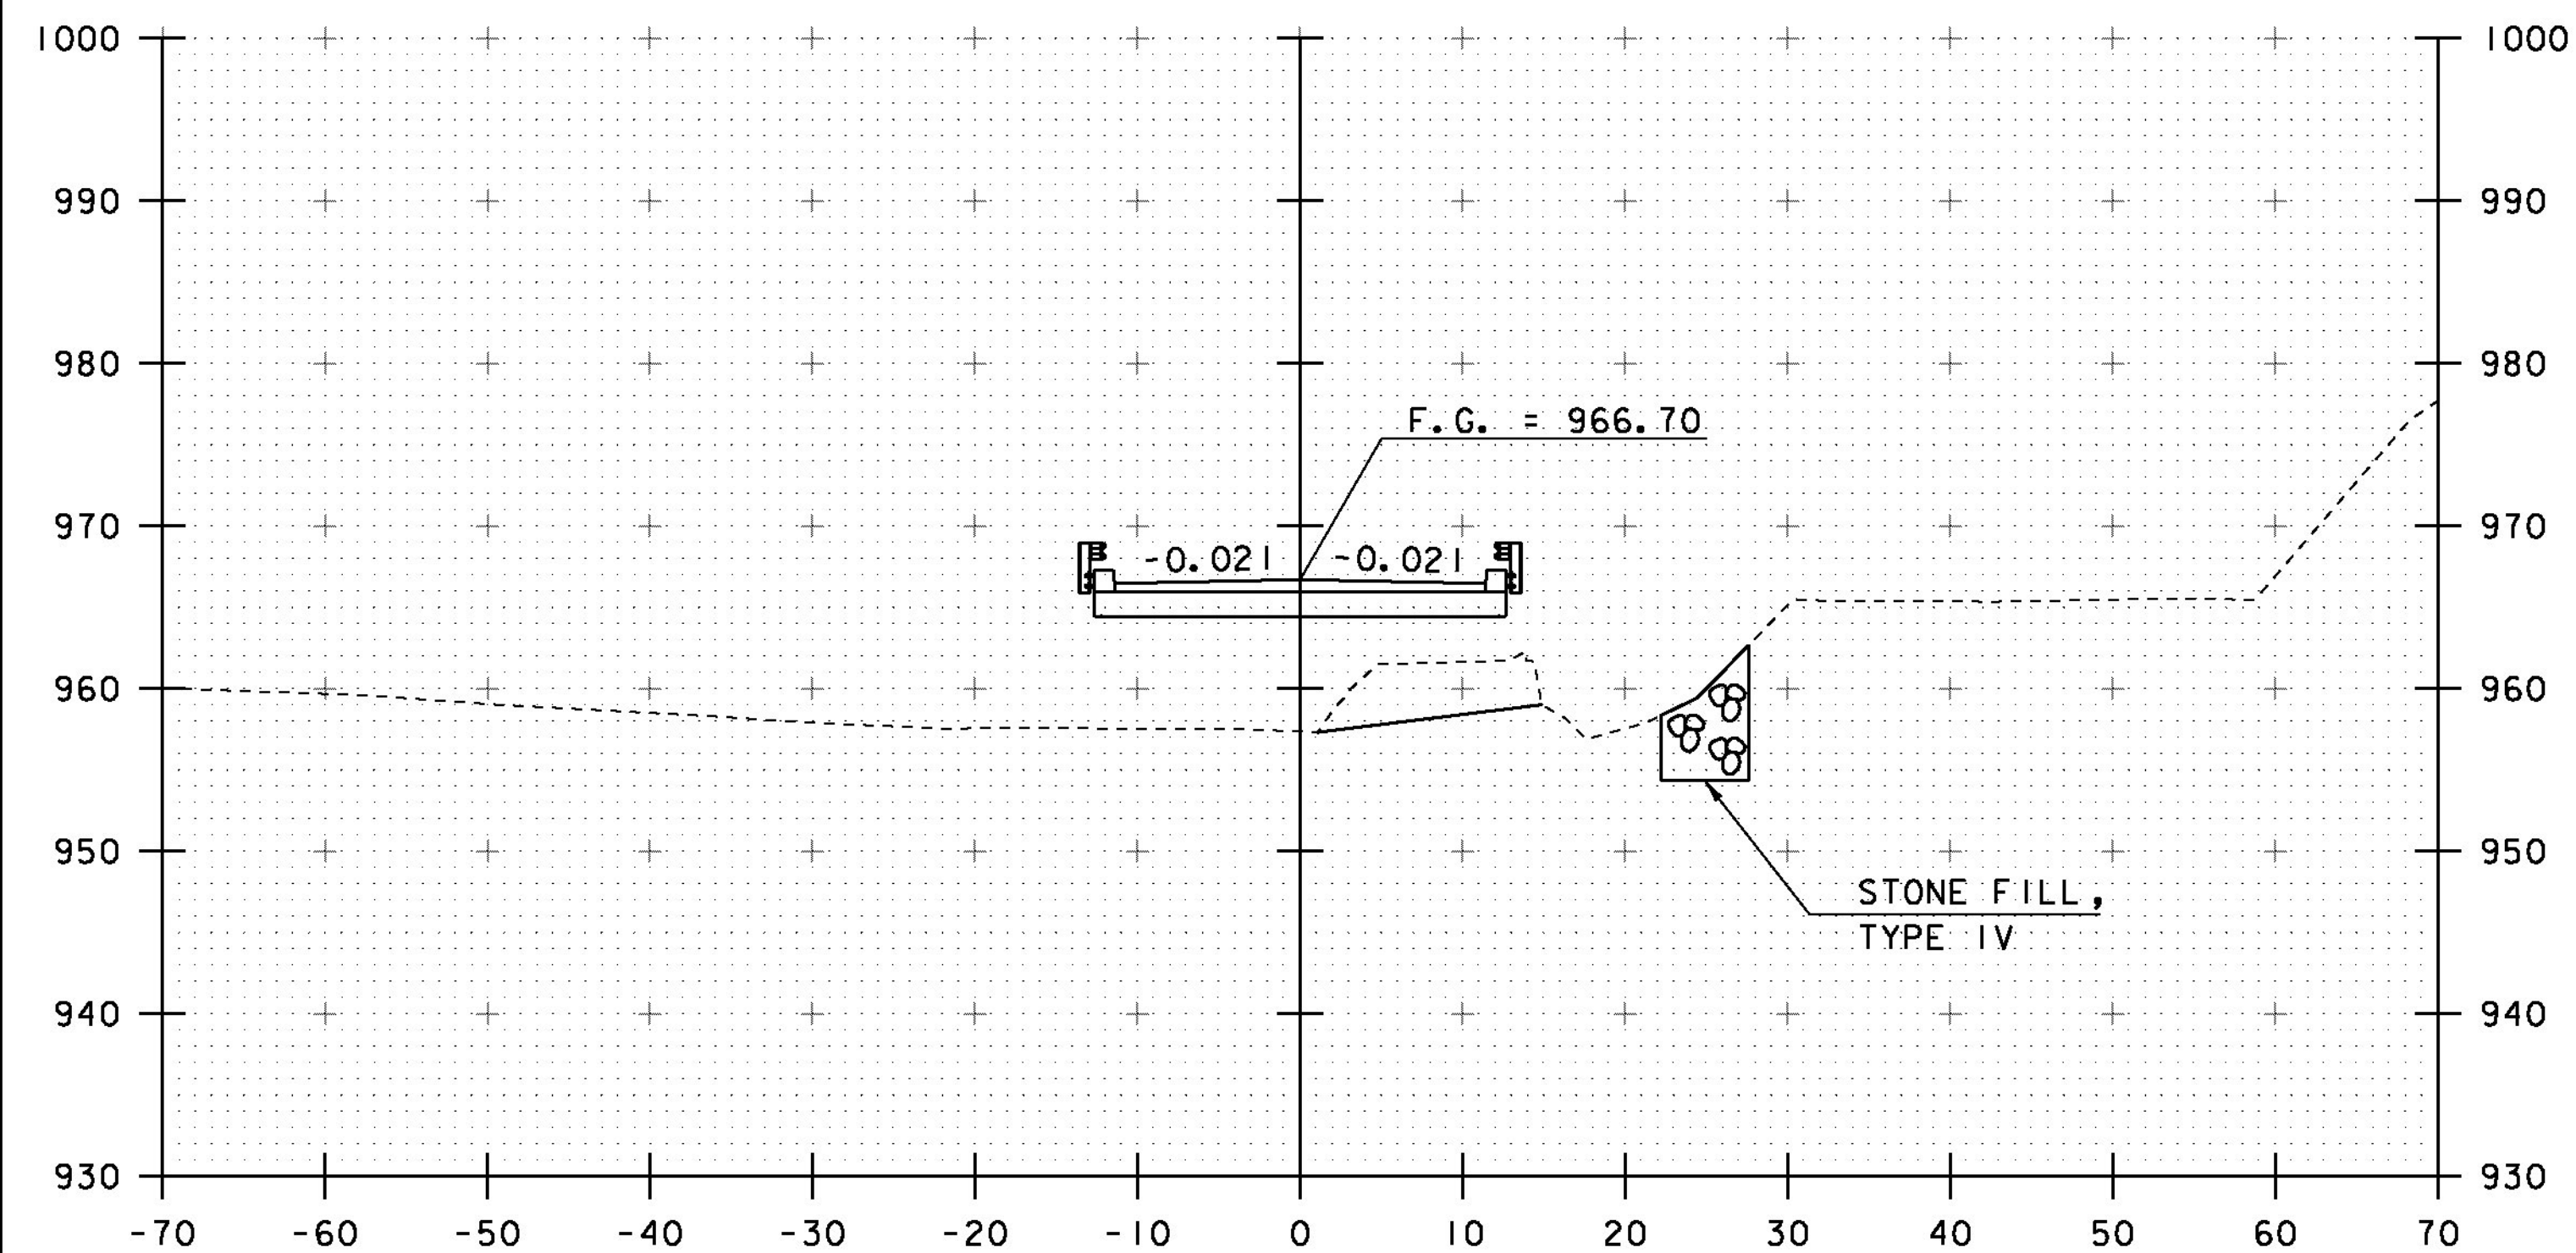

4+50
END BRIDGE STA 4+59

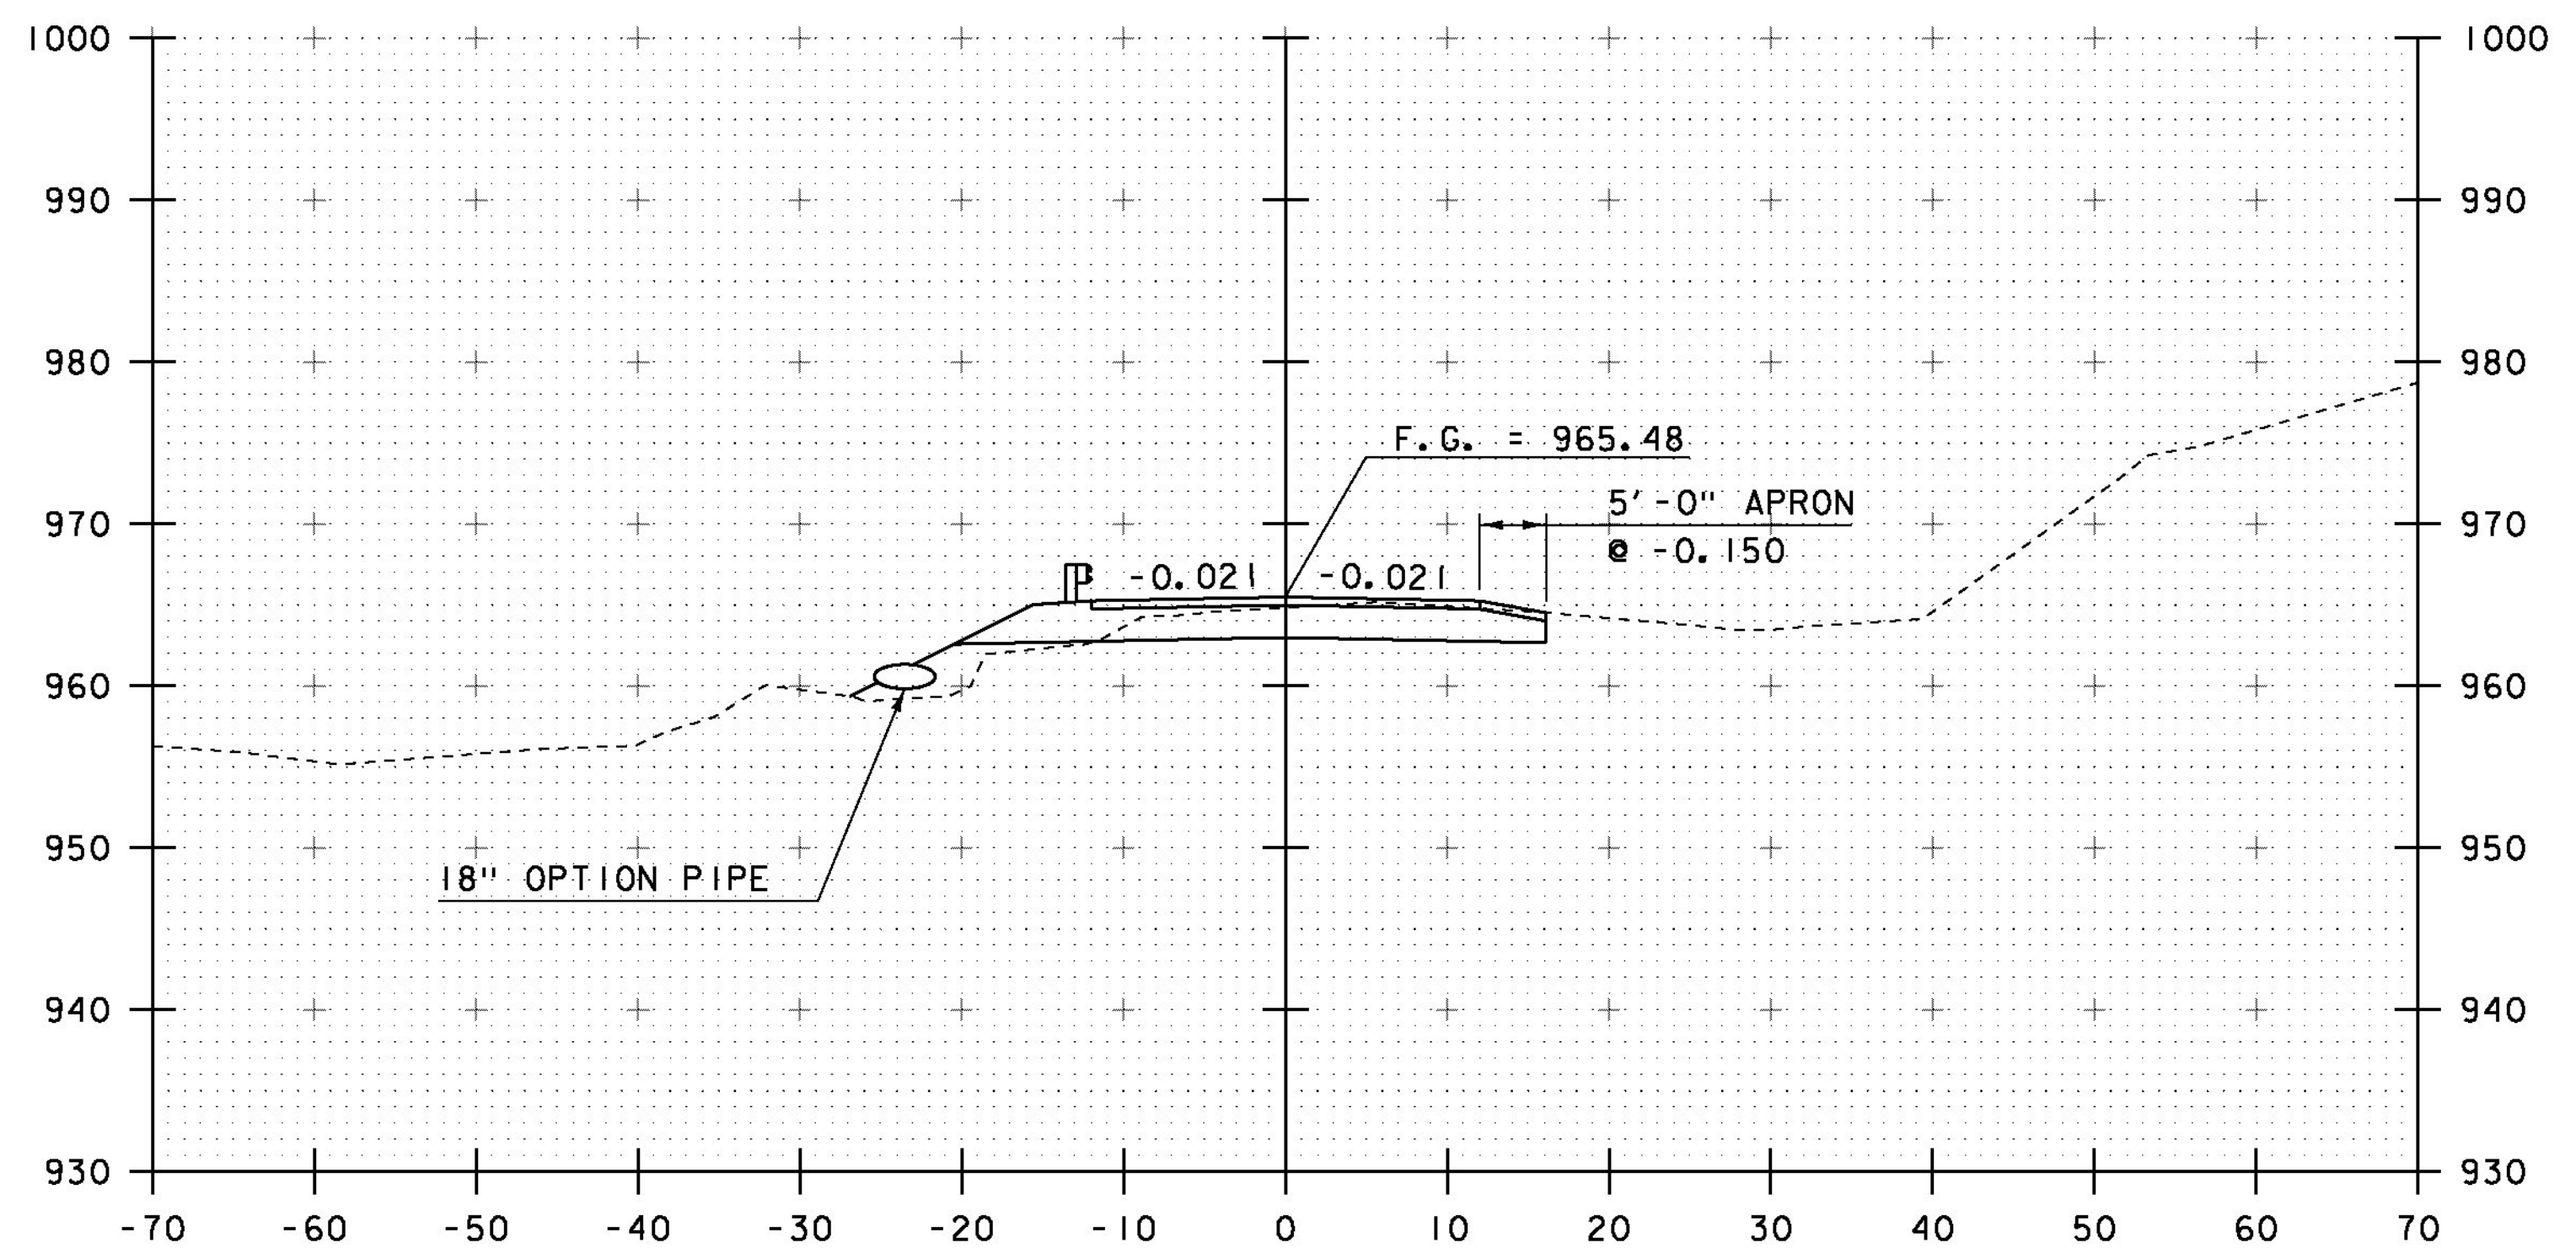

5+00
END PROJECT

PROJECT NAME:	WOODSTOCK
PROJECT NUMBER:	BRO 1444(55)
FILE NAME:	s95j294xsl.dgn
PROJECT LEADER:	K.M. HIGGINS
DESIGNED BY:	J. SALVATORI
MAINLINE SECTIONS 3	
PLOT DATE:	20-FEB-2013
DRAWN BY:	J. SALVATORI
CHECKED BY:	W. LAMMER
SHEET	23 OF 28

STA. 4+50 TO STA. 5+10