


DECK TYPICAL
SCALE 1/2" = 1'-0"

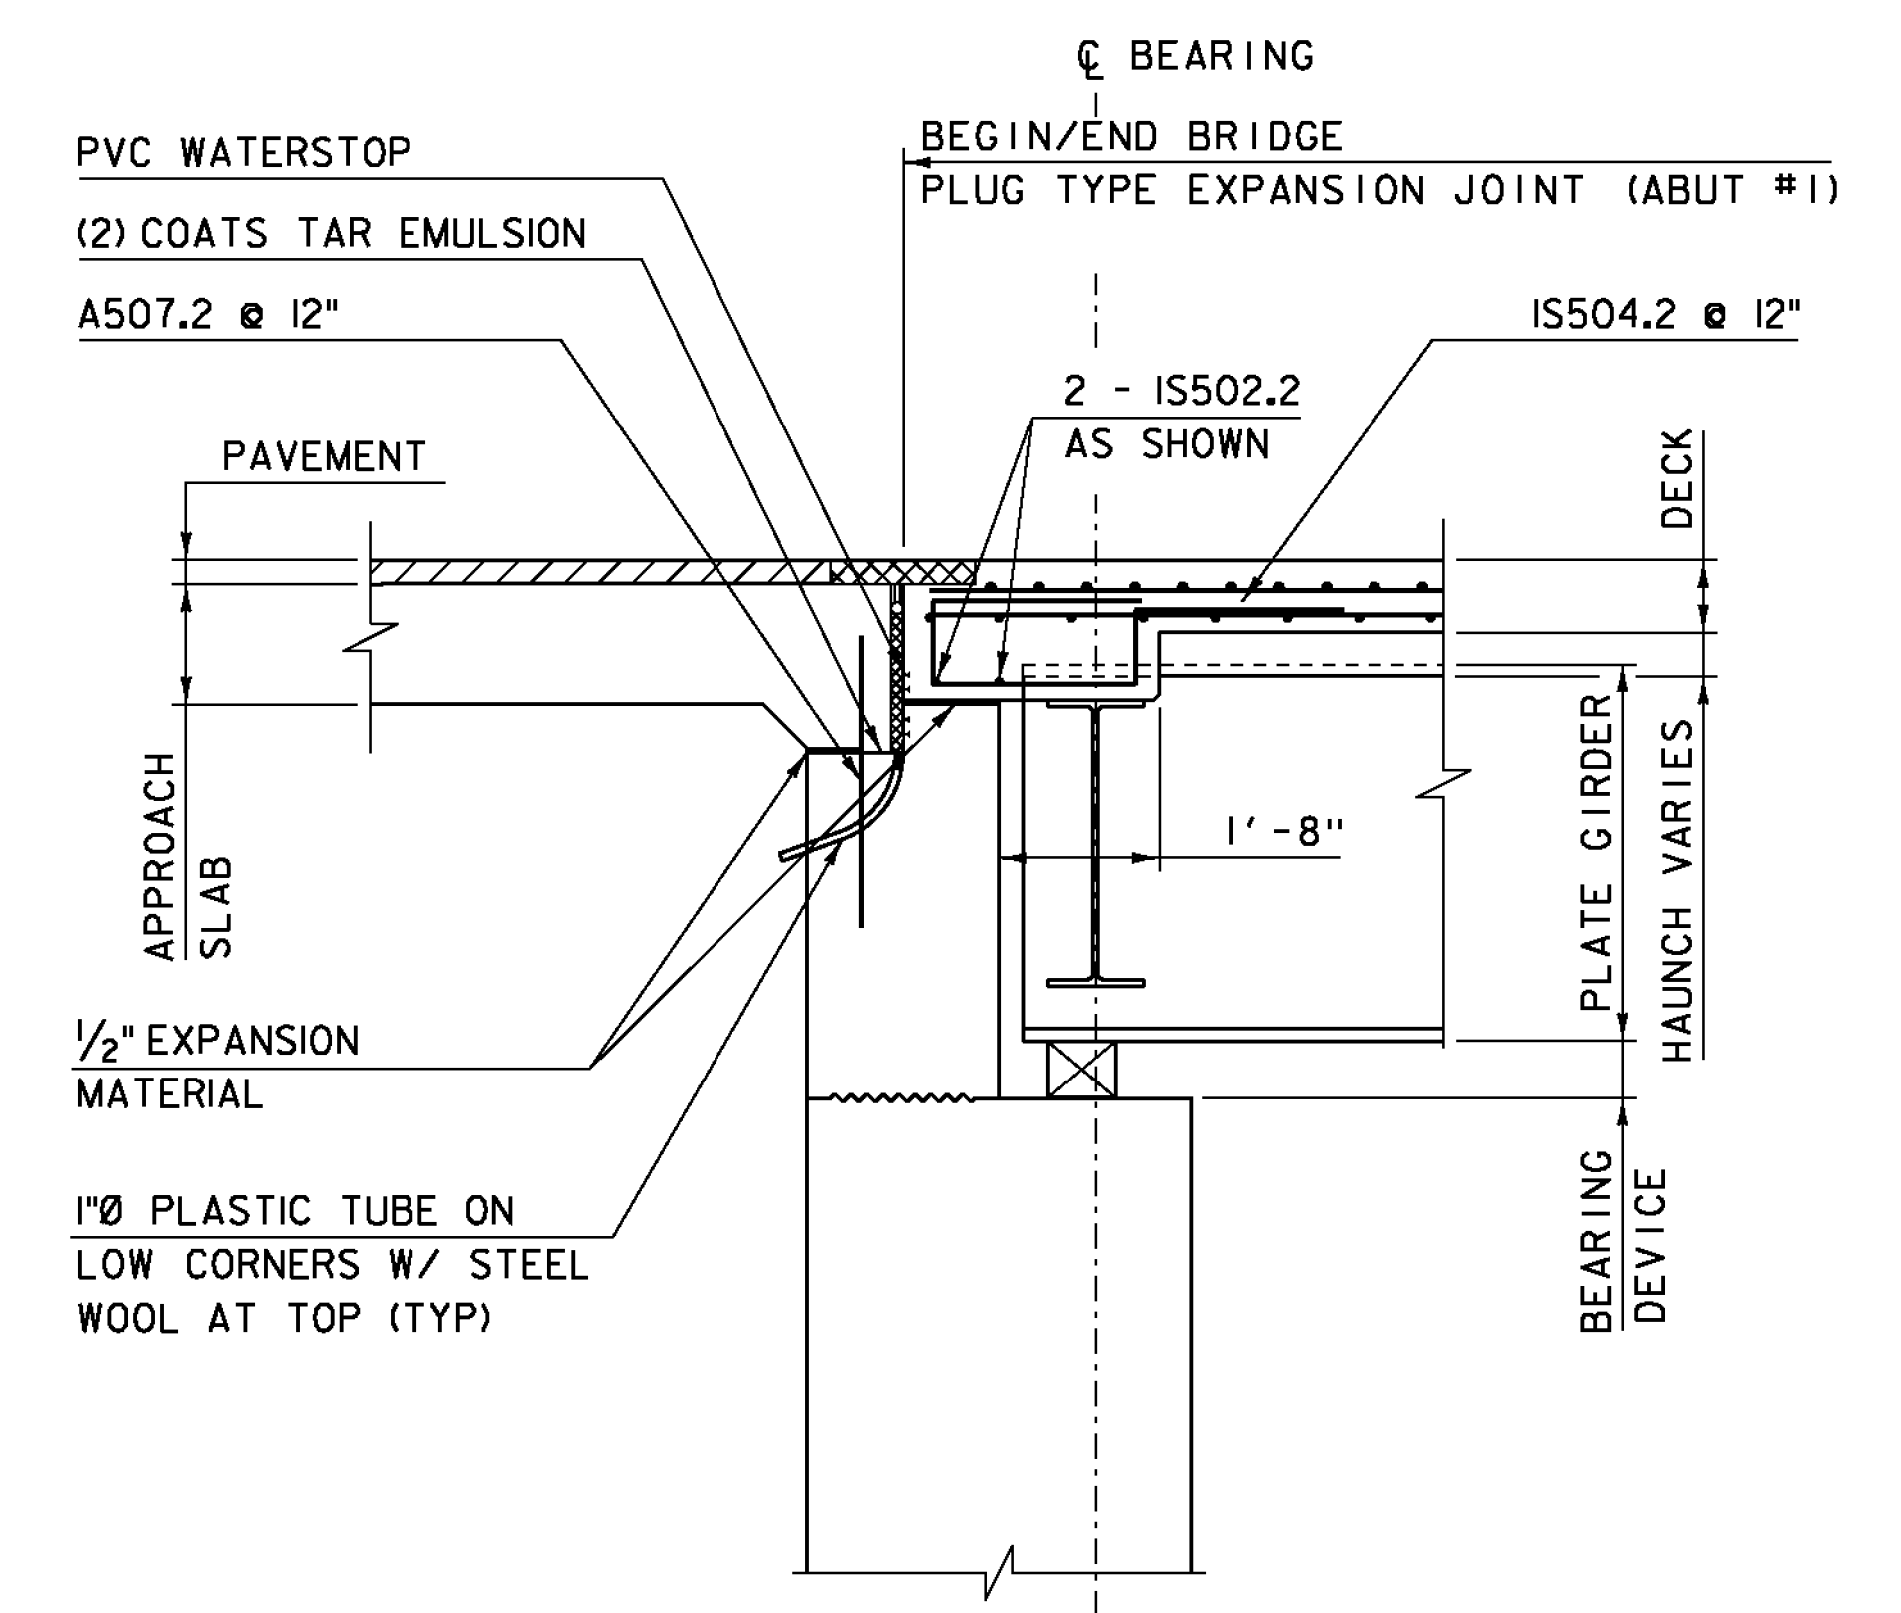

BEGIN/END BRIDGE DETAIL
SCALE 1/2" = 1'-0"

NOTE:
 NF = NEAR FACE
 FF = FAR FACE
 EF = EACH FACE
 ▲ = CUT TO FIT IN FIELD
 3" CLEAR, UNLESS OTHERWISE SPECIFIED ON THE PLANS.
 2'-2" BAR LAP UNLESS OTHERWISE SPECIFIED ON THE PLANS.

PROJECT NAME: COLCHESTER
 PROJECT NUMBER: STP 5600 (I2)
 FILE NAME: s95j298sup.dgn
 PROJECT LEADER: C. CARLSON
 DESIGNED BY: N. VANDENBERG
 DECK TYPICAL
 PLOT DATE: 01-SEP-2015
 DRAWN BY: D. KARABEGOVIC
 CHECKED BY: M. LONGSTREET
 SHEET 23 OF 53

KEY	DATE	BY	REVISION
▲	09/01/2015	VAOT	MODIFIED SIDEWALK WIDTH.