



20+25

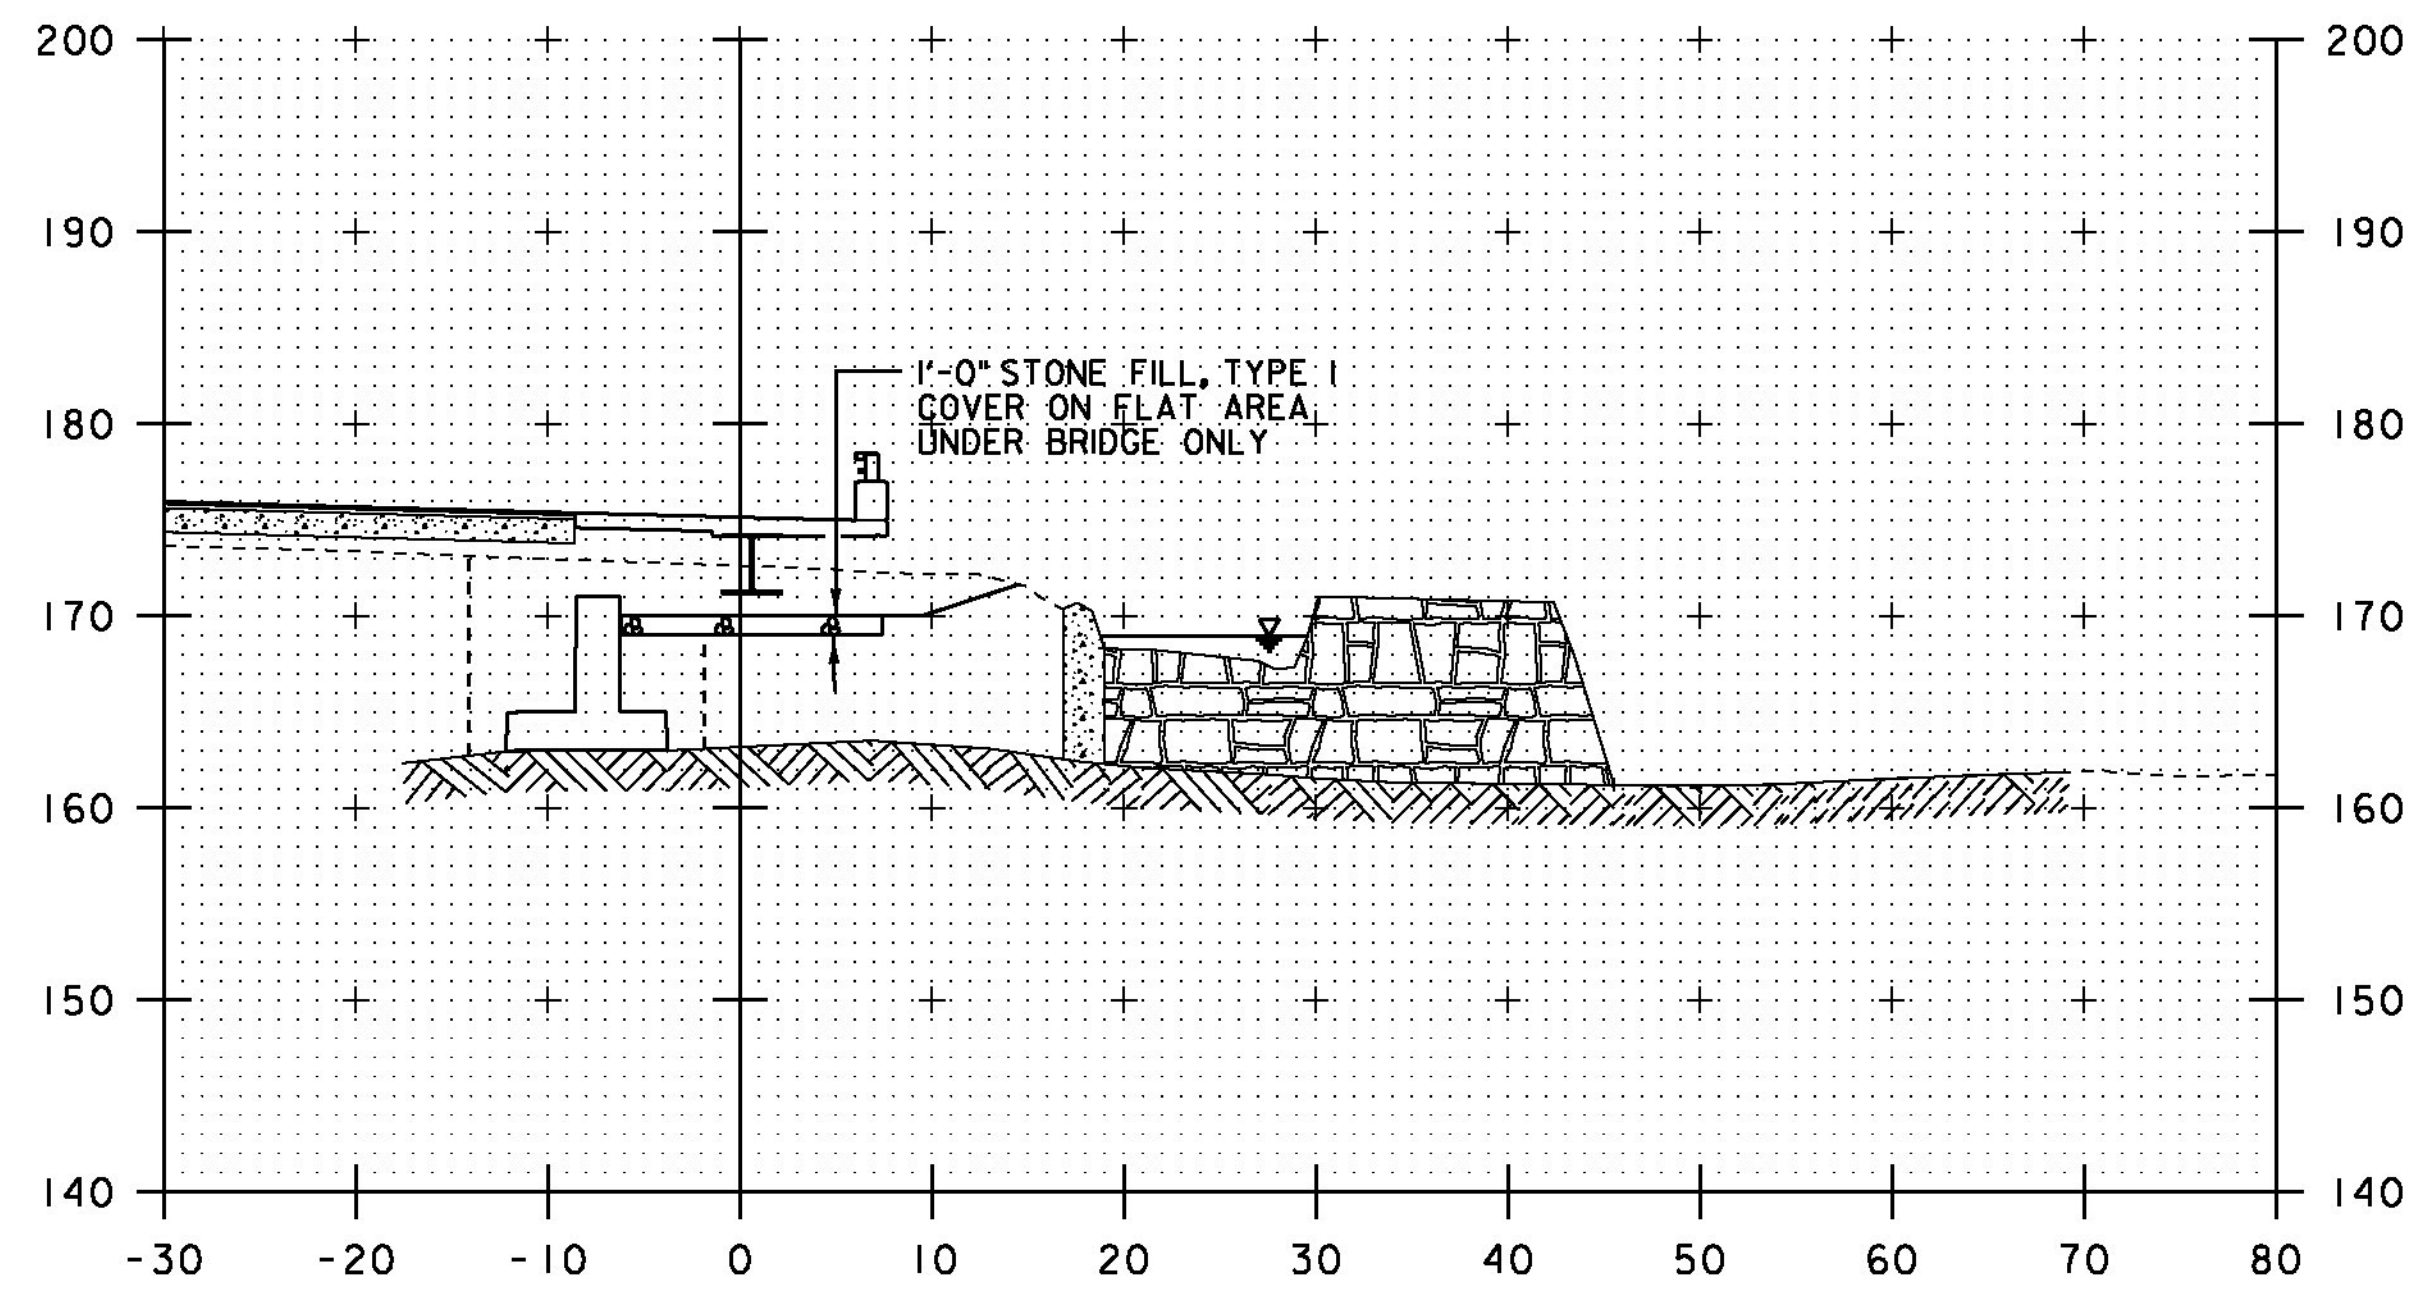


20+37

STA. 20+34.50 BEGIN ITEMS LT
UNCLASSIFIED CHANNEL EXCAVATION
STONE FILL, TYPE I
GEOTEXTILE UNDER STONE FILL

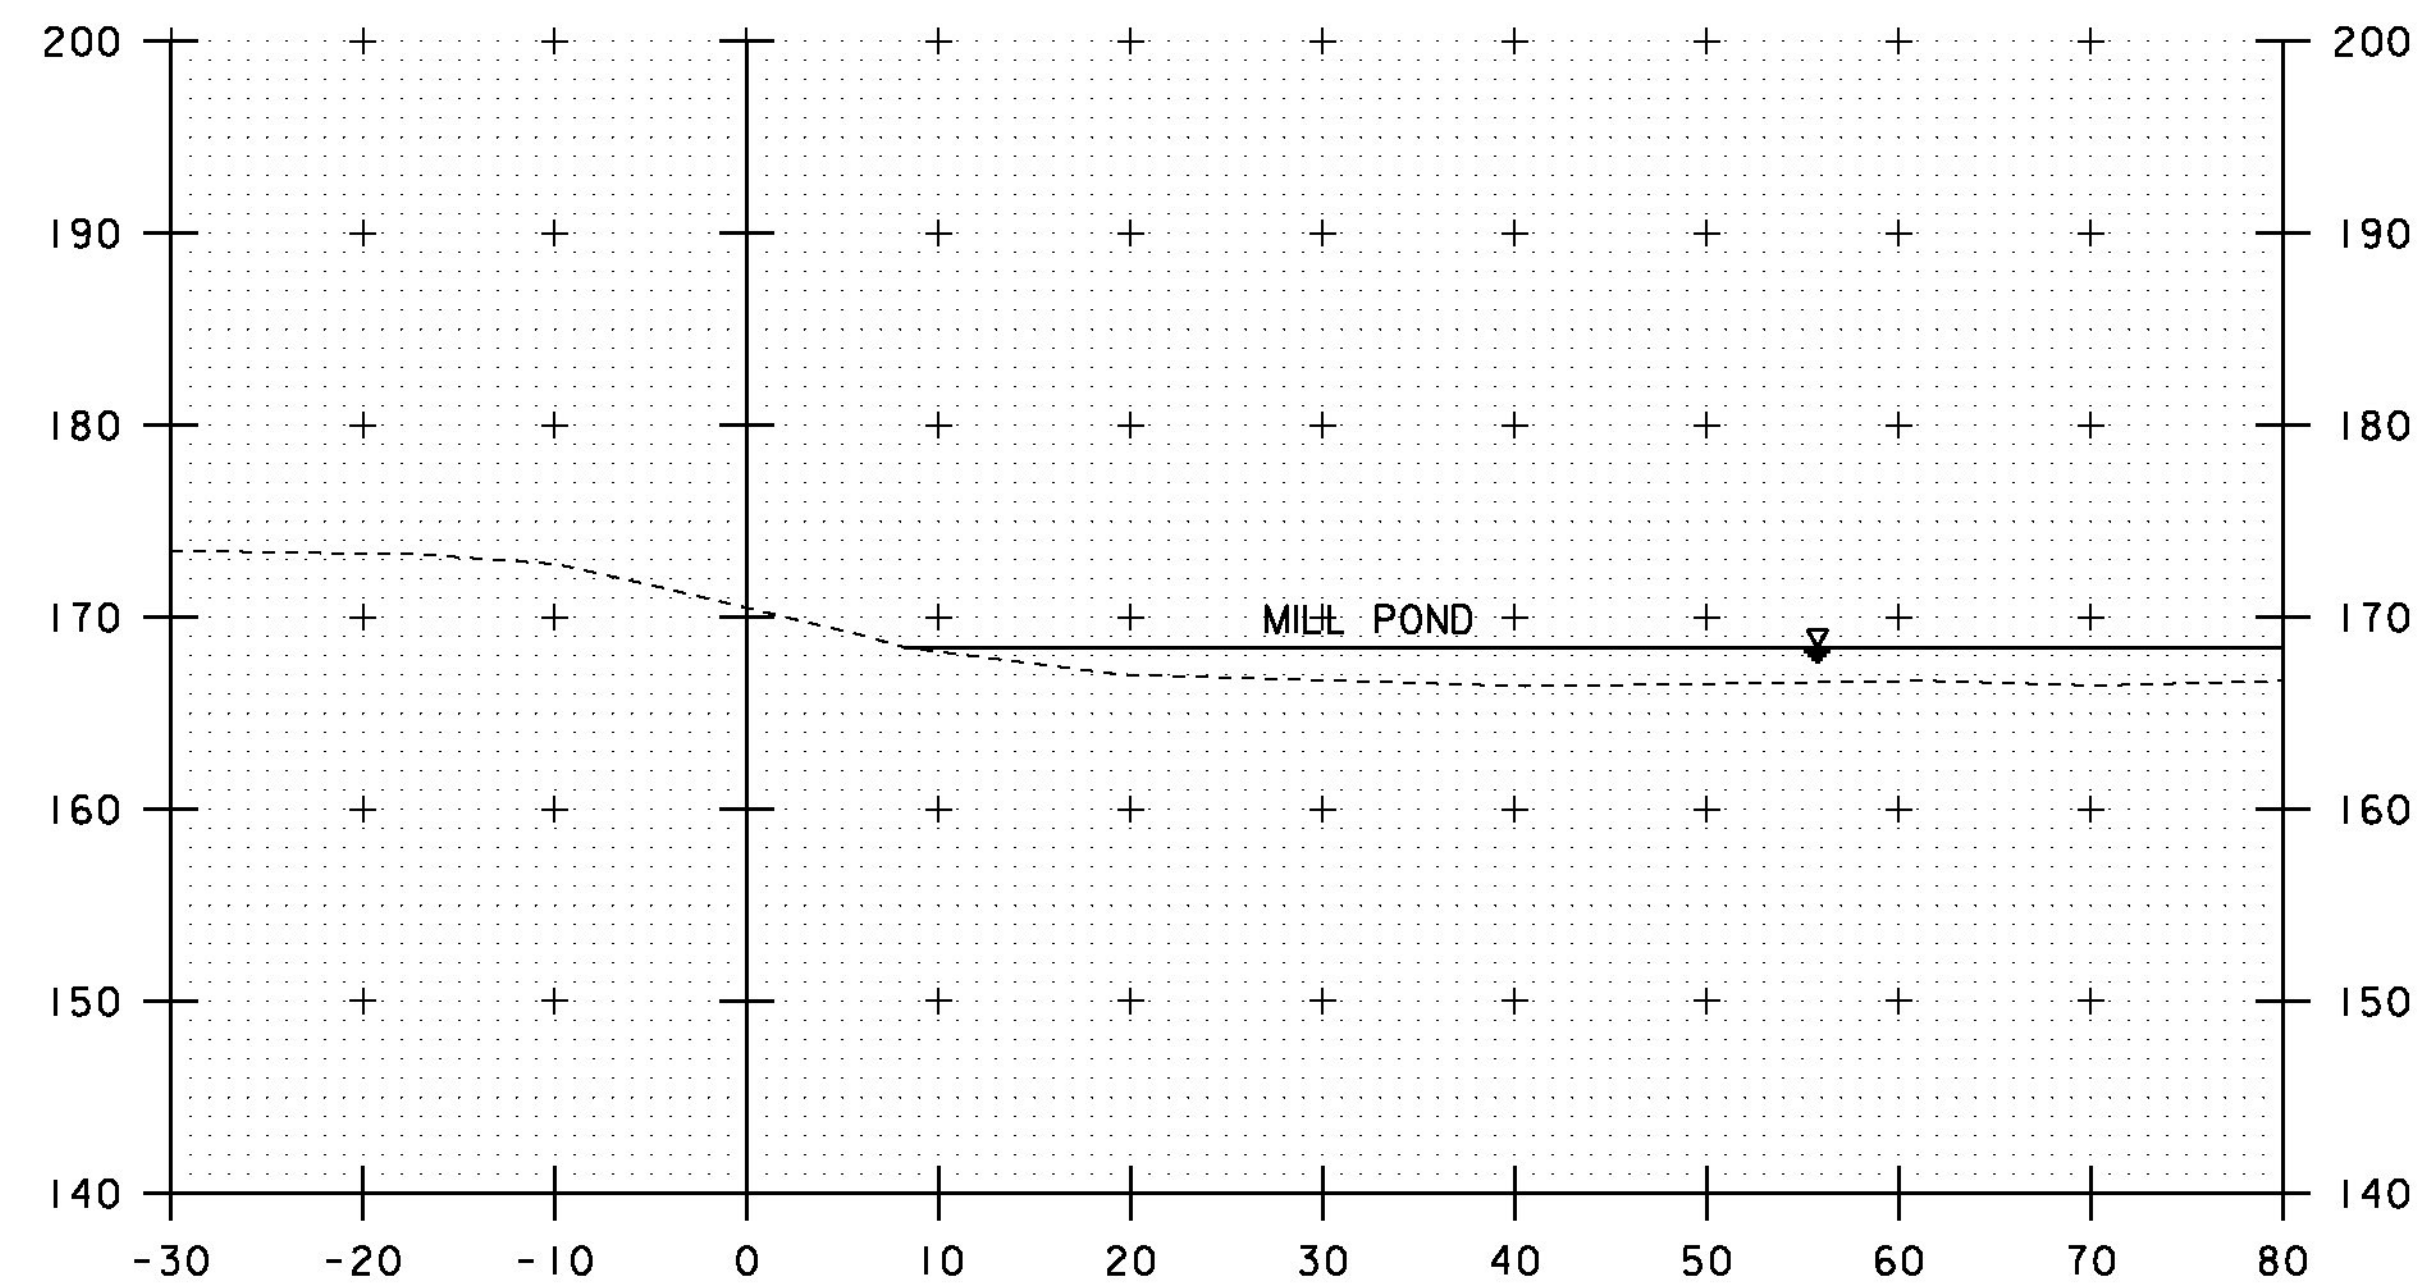

20+00

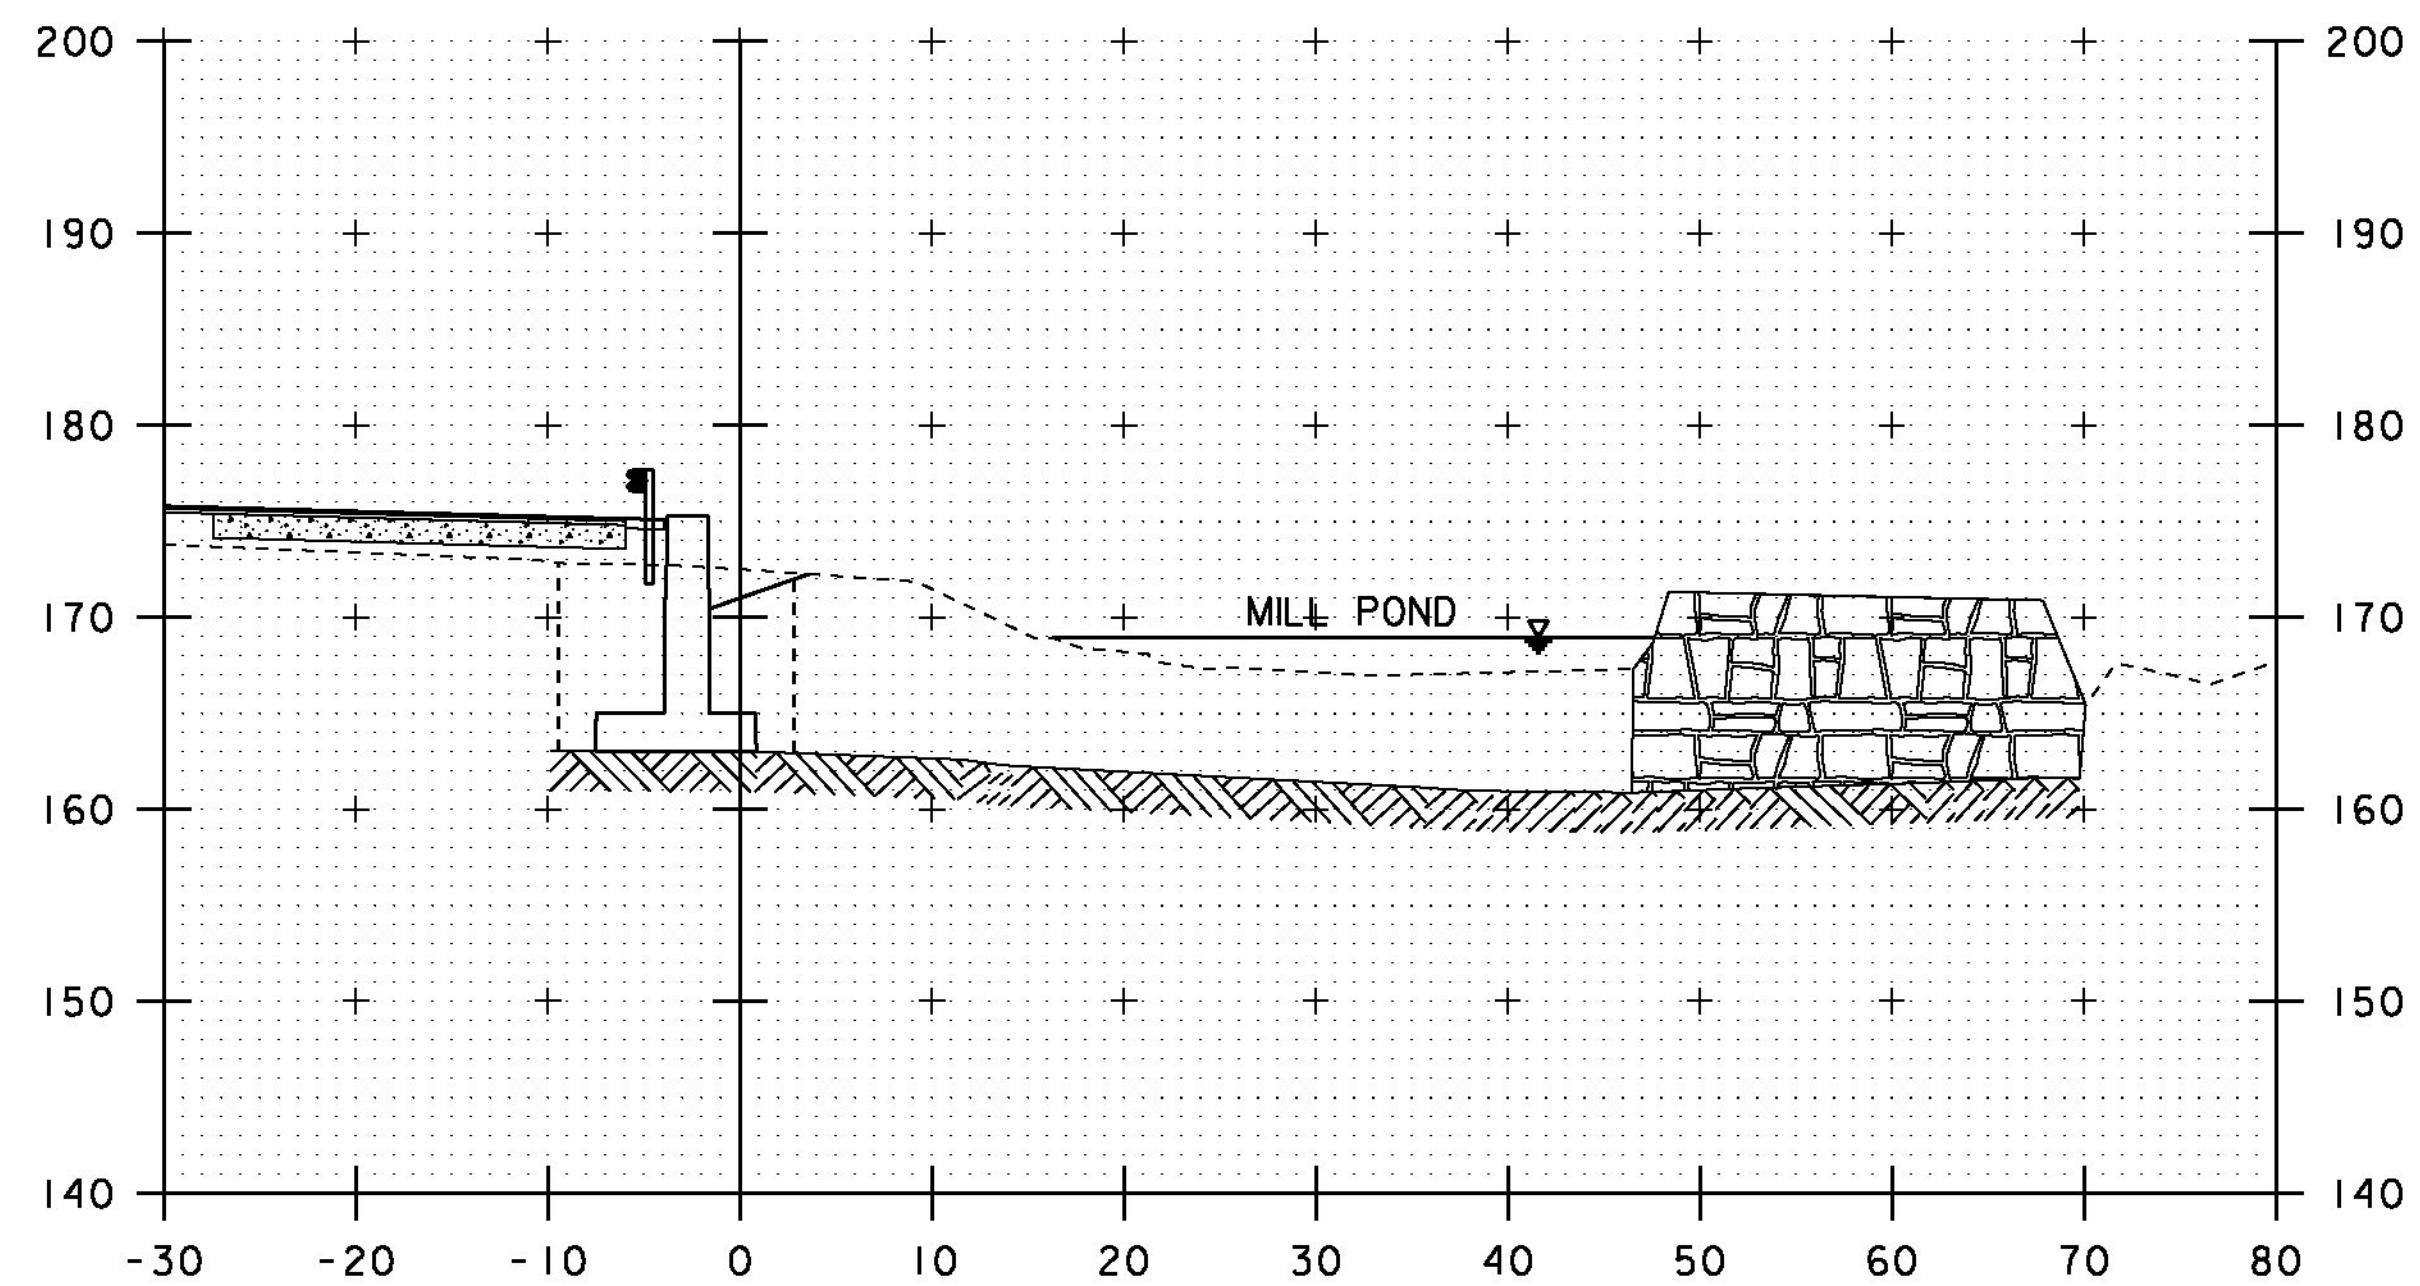

20+30

STA. 20+00 TO STA. 20+37

PROJECT NAME: COLCHESTER
PROJECT NUMBER: STP 5600 (12)

FILE NAME: s95j298xs.dgn
PROJECT LEADER: C. CARLSON
DESIGNED BY: N. VANDERBERG
CHANNEL CROSS SECTIONS I

PLOT DATE: 12-JAN-2015
DRAWN BY: G. ROKES
CHECKED BY: D. PETERSON
SHEET 43 OF 53