


STA. 20+43.48 BEGIN ITEMS LT
STONE FILL, TYPE III
GEOTEXTILE UNDER STONE FILL

20+50


STA. 20+46.68 BEGIN ITEMS RT
MATCH EXISTING GROUND AND TRANSITION
UNCLASSIFIED CHANNEL EXCAVATION
STONE FILL, TYPE III
GEOTEXTILE UNDER STONE FILL
GRUBBING MATERIAL

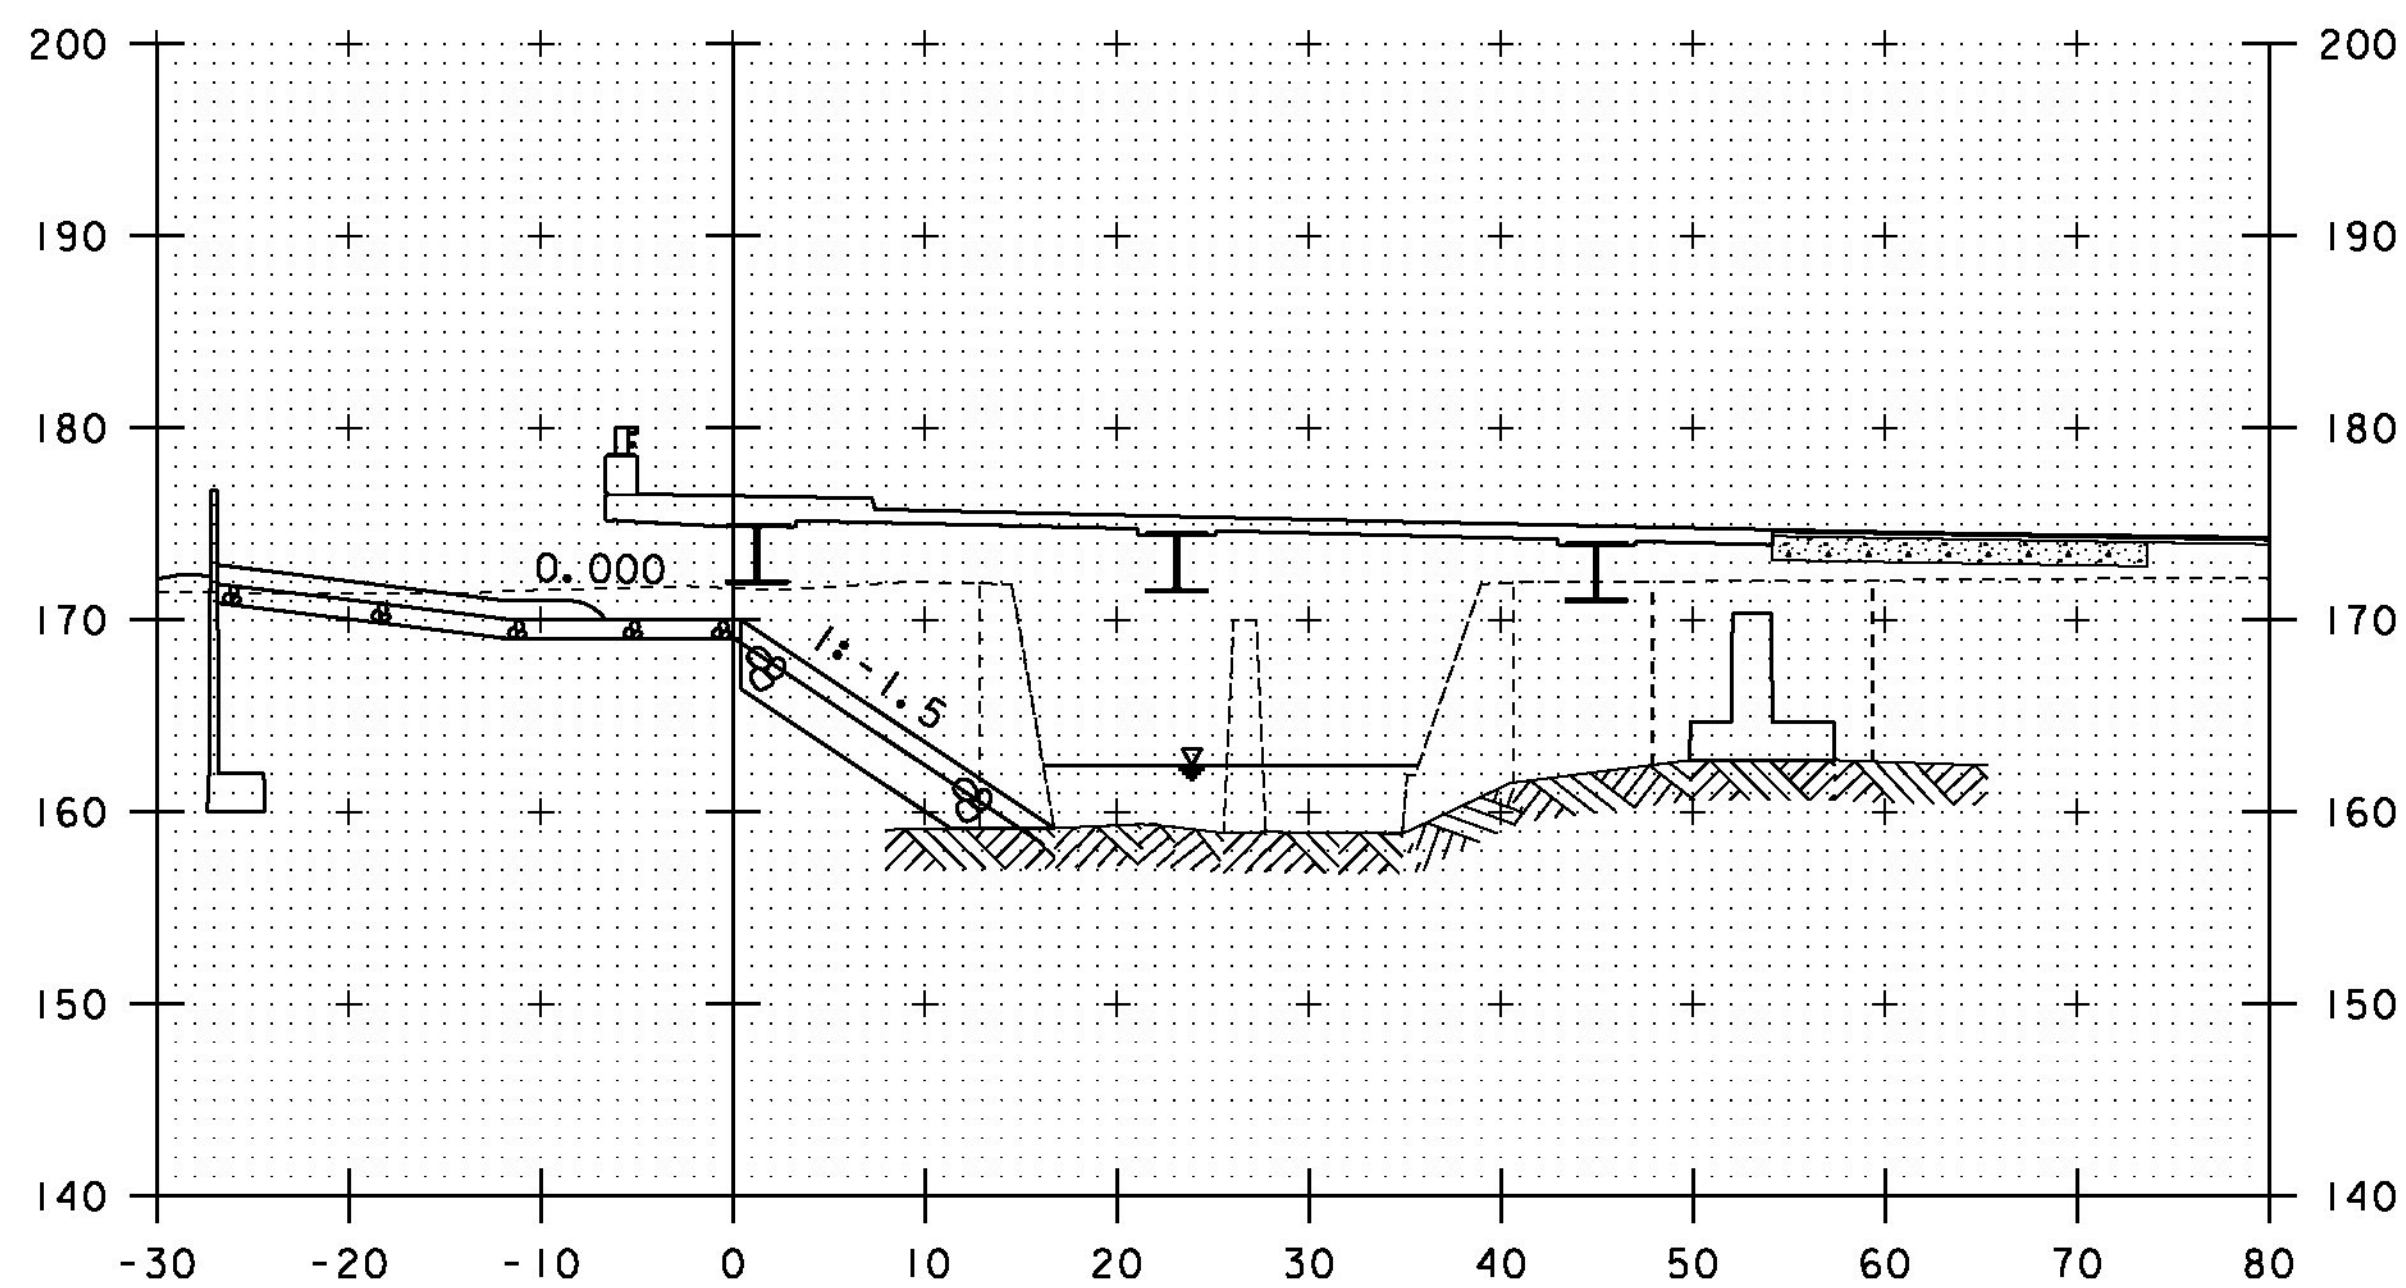


STA. 20+61.25 BEGIN ITEM LT
GRUBBING MATERIAL

20+70

STA. 20+63.97 END ITEMS RT
STONE FILL, TYPE III
GEOTEXTILE UNDER STONE FILL
GRUBBING MATERIAL

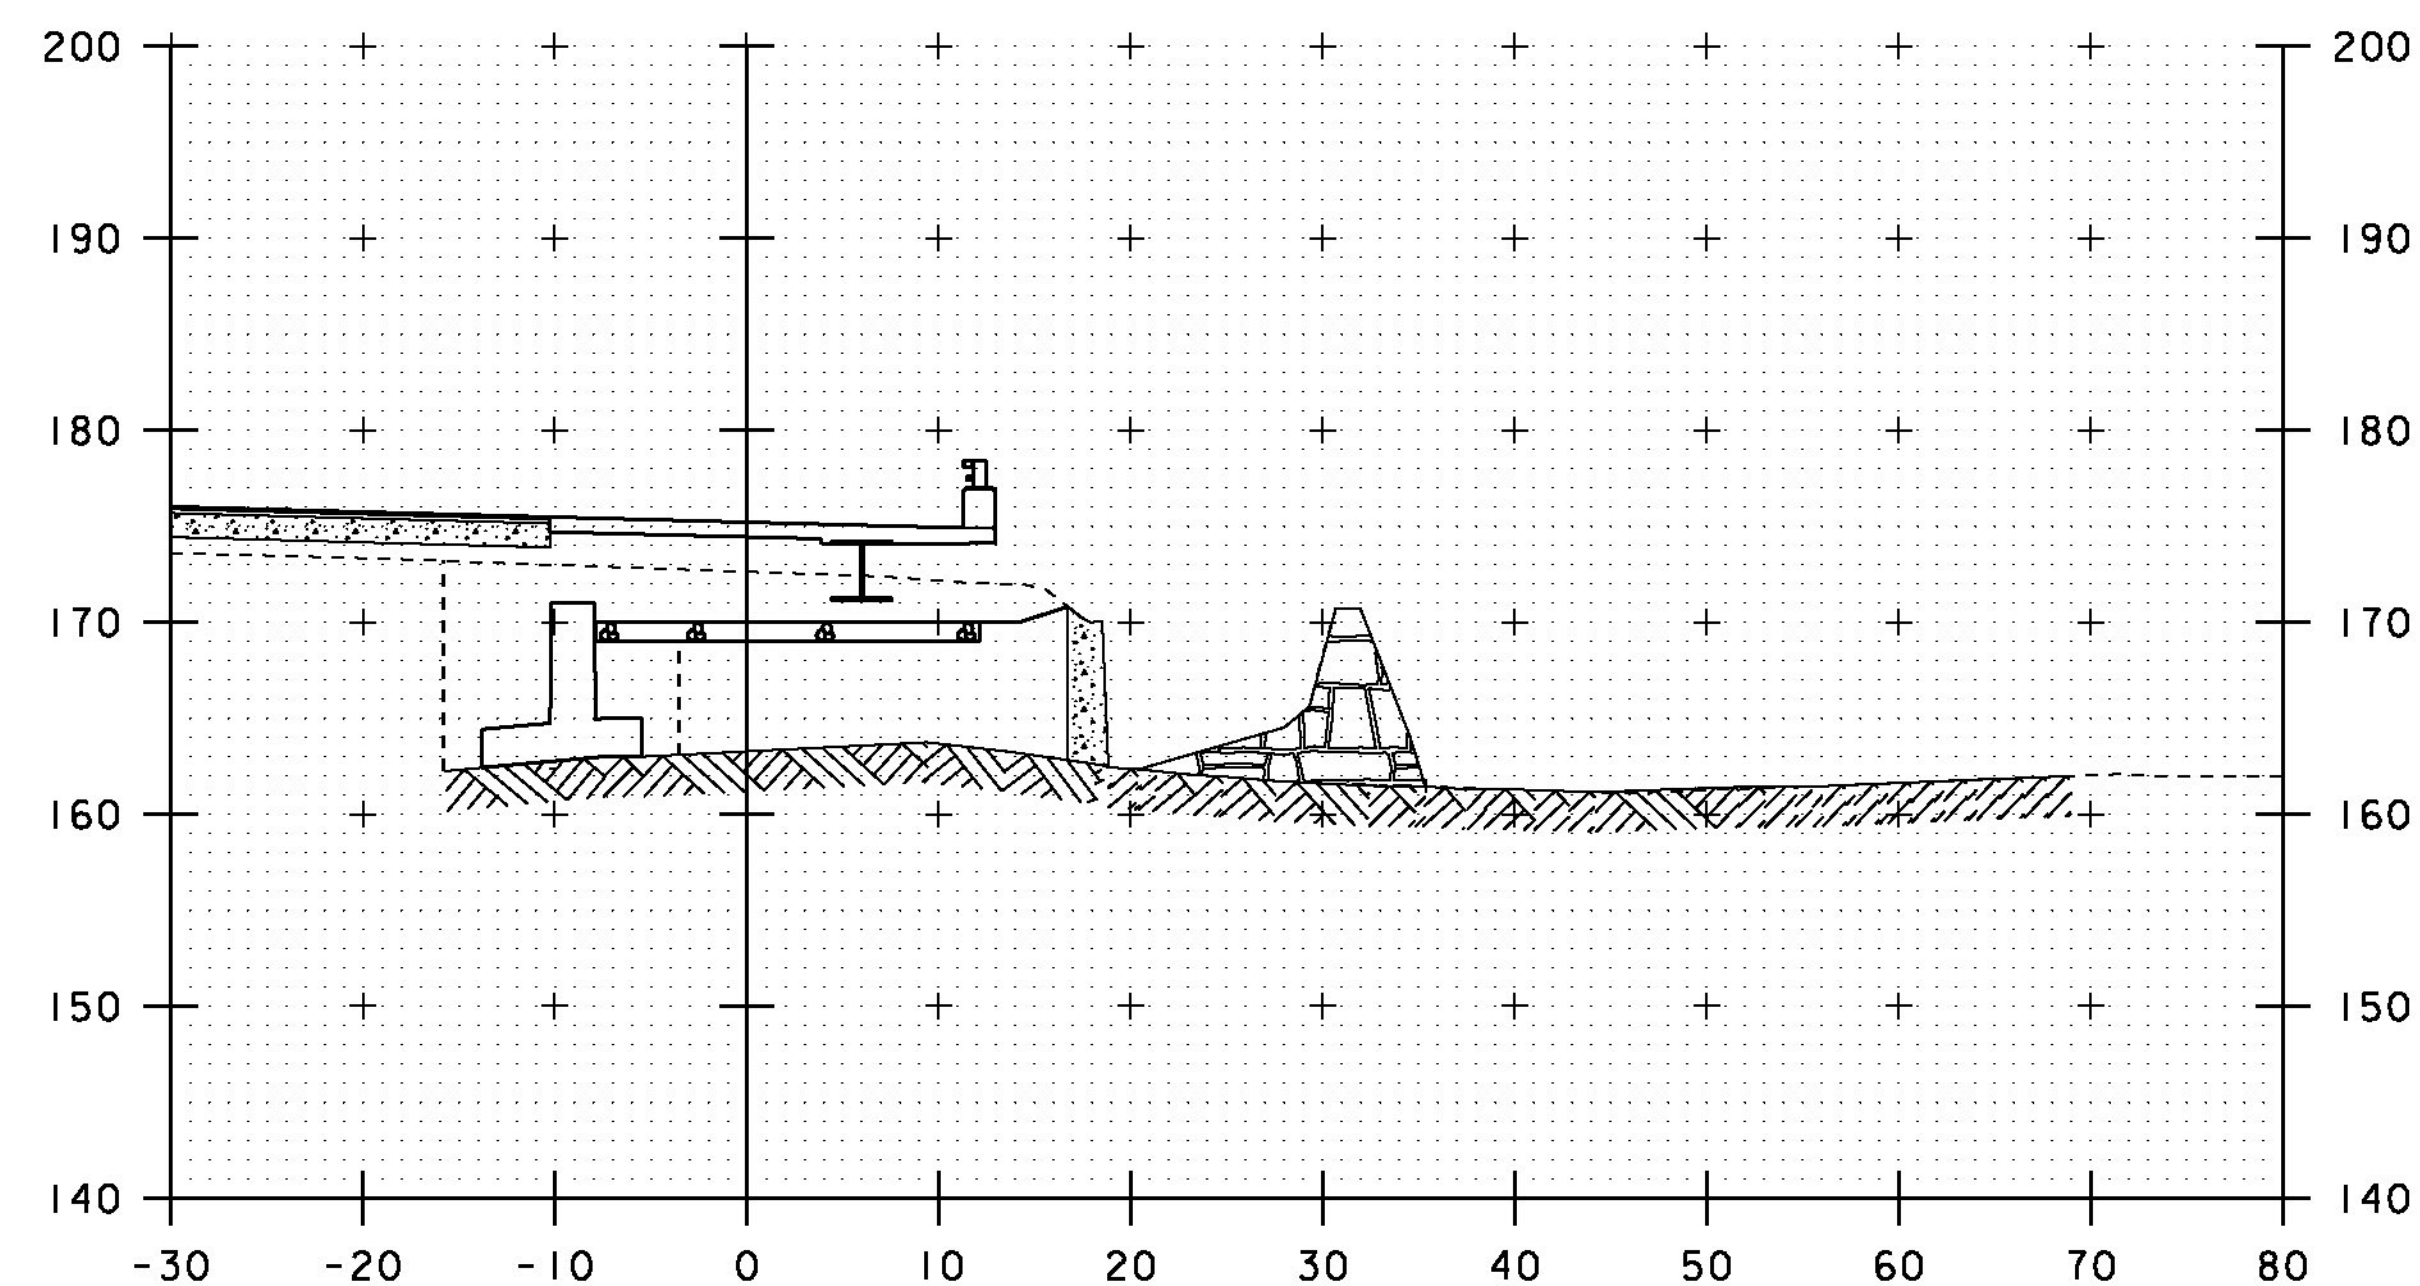

20+40

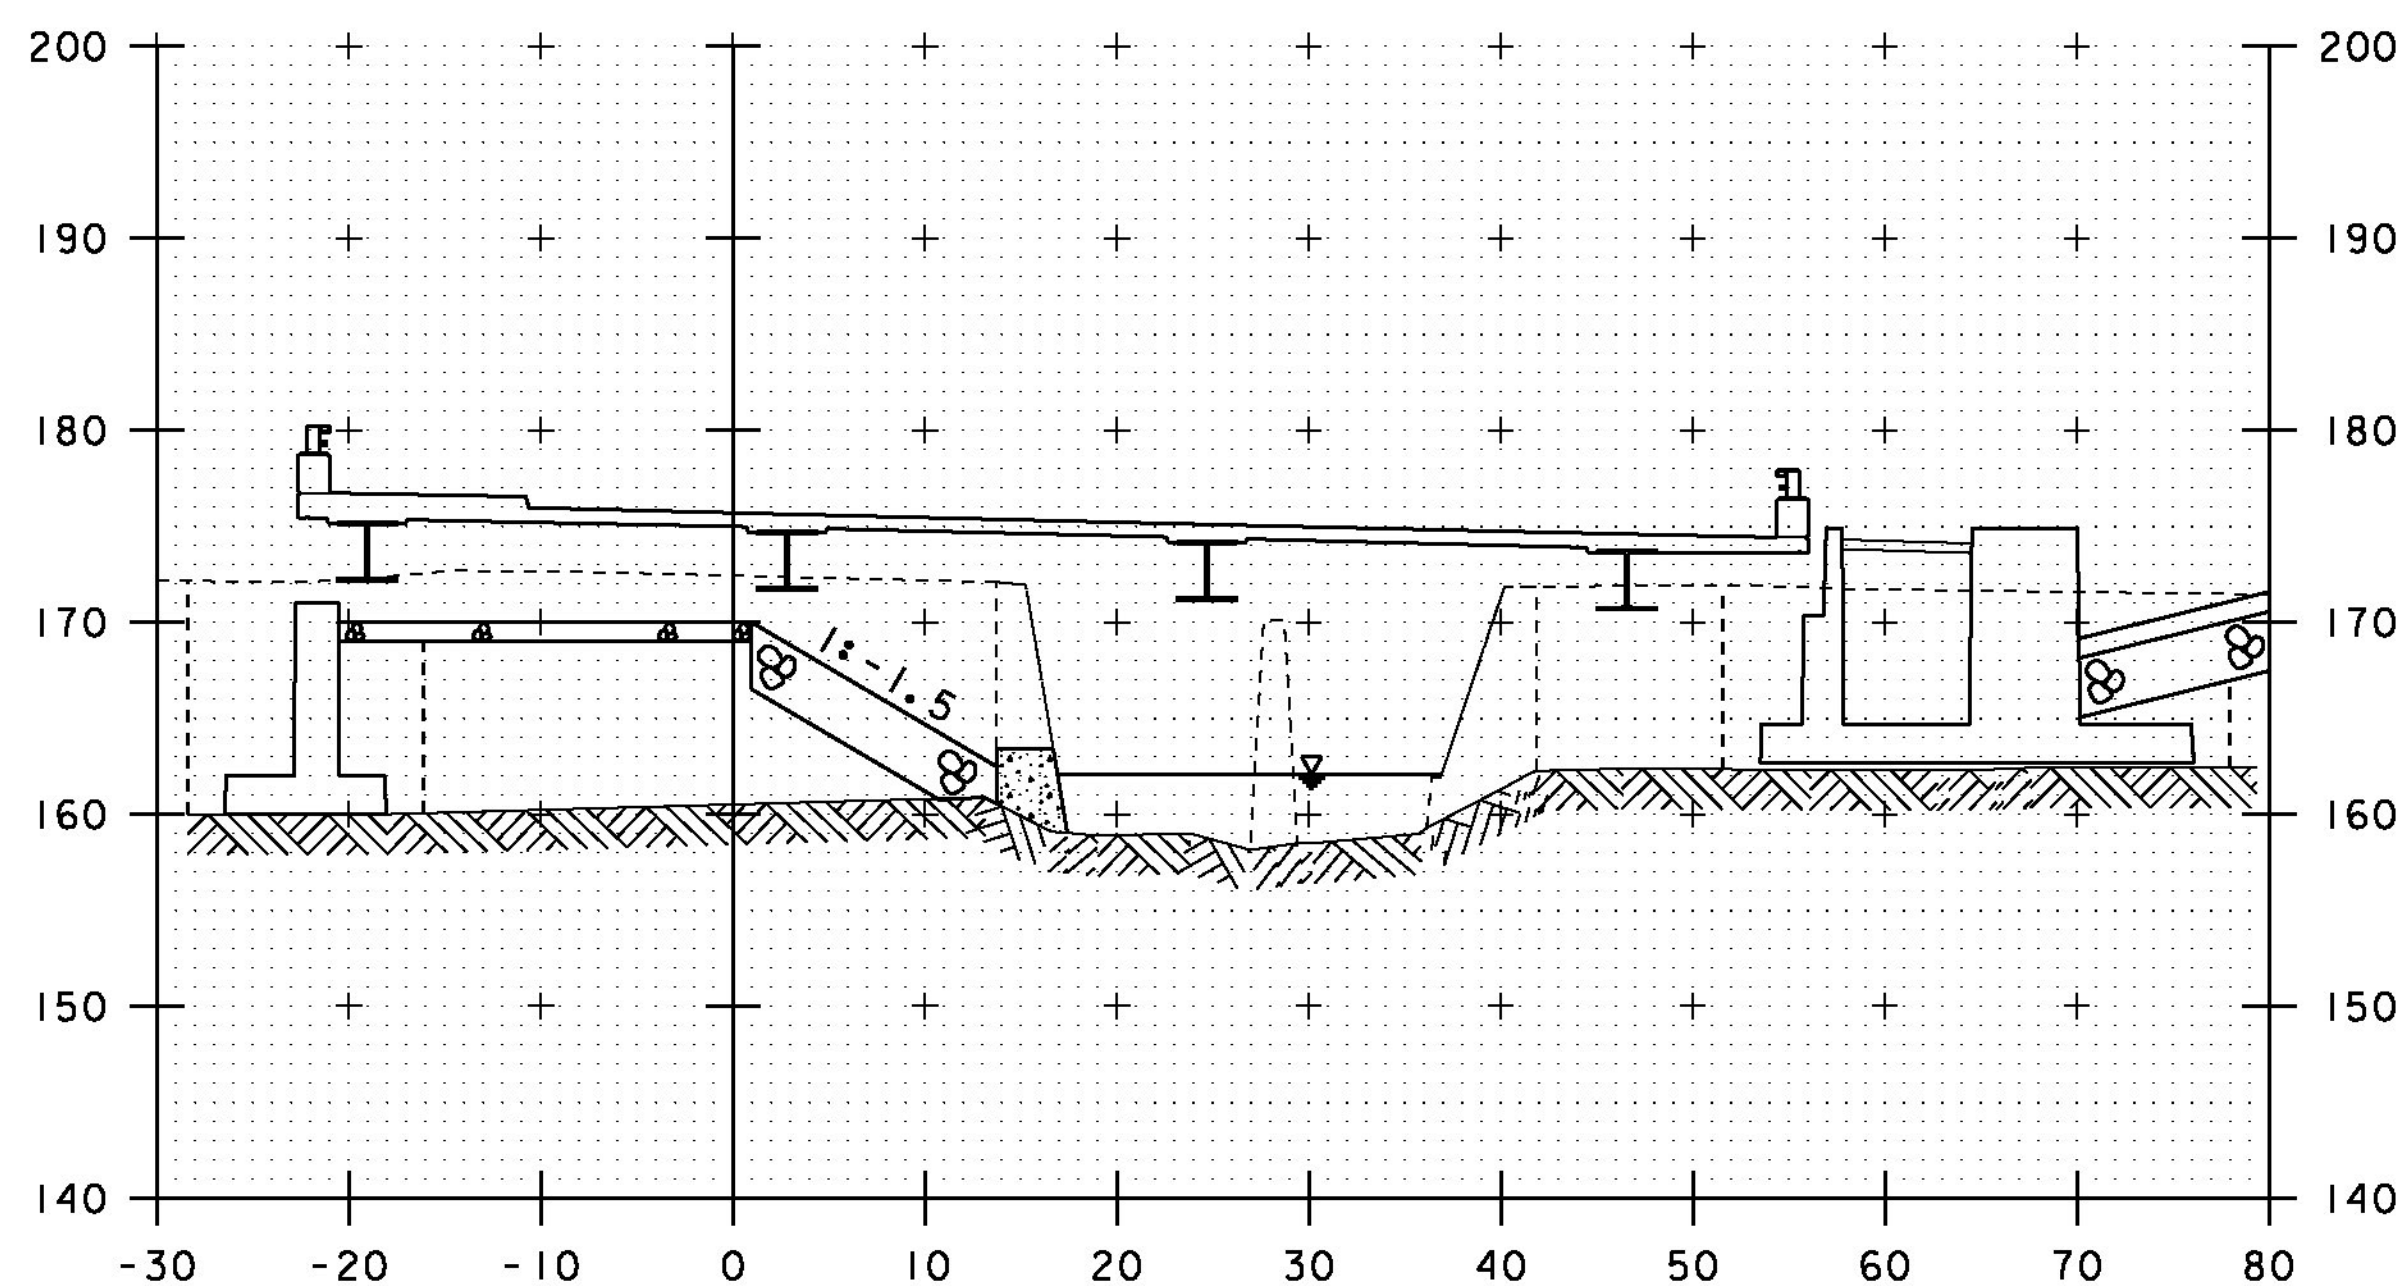

20+60

STA. 20+40 TO STA. 20+70

PROJECT NAME: COLCHESTER
PROJECT NUMBER: STP 5600 (12)

FILE NAME: s95j298xs.dgn
PROJECT LEADER: C. CARLSON
DESIGNED BY: N. VANDERBERG
CHANNEL CROSS SECTIONS 2

PLOT DATE: 12-JAN-2015
DRAWN BY: G. ROKES
CHECKED BY: D. PETERSON
SHEET 44 OF 53