
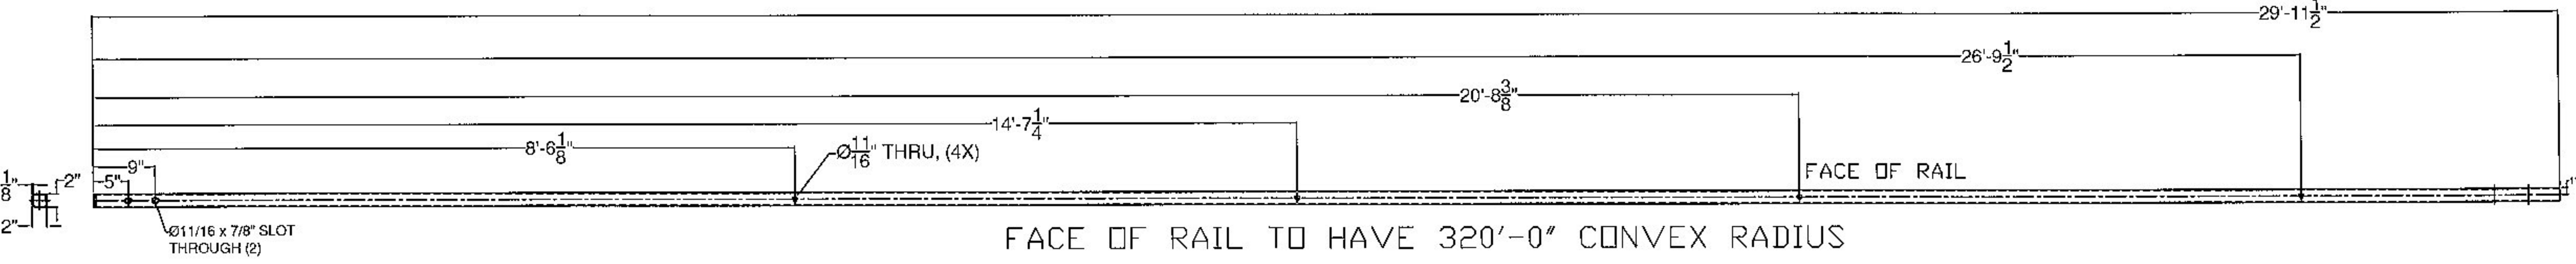
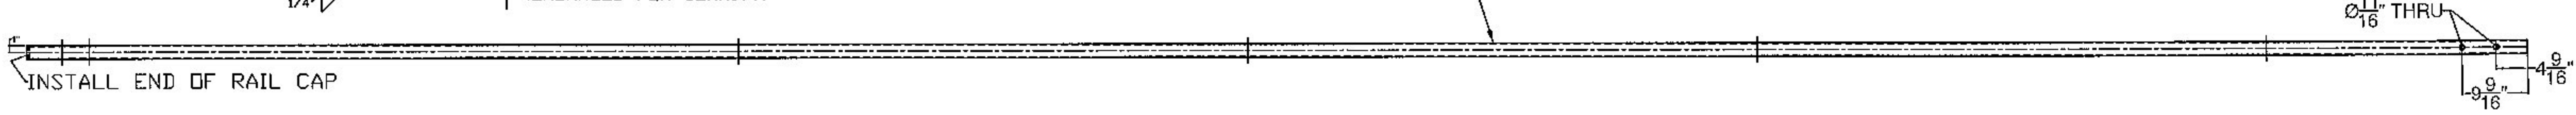


FACE OF RAIL TO HAVE 320'-0" CONVEX RADIUS

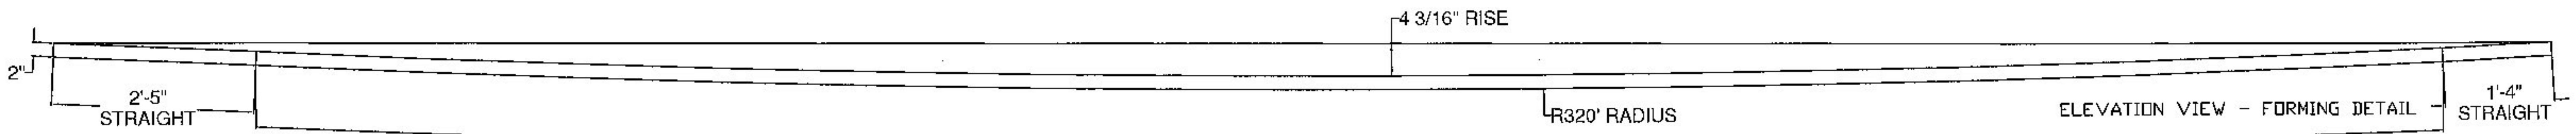

FACE OF RAIL TO HAVE 320'-0" CONVEX RADIUS

Vermont Agency of Transportation

RECEIVED

CK'D BY FDB OK'D BY HIS

August 5, 2015

RESUBMIT No Approved

BY Carolyn Carlson DATE 05/08/05

ITEM #: 525.45

STRUCTURAL STEEL TO COMPLY W/ ASTM A6

TOLERANCE UNLESS OTHERWISE NOTED:
 FRACTIONS = ± 1/16"
 ANGLES = ± 1/2"
 DIAMETERS = ± 1/32"

BRIDGE RAIL DETAILS SHEET

T.H. 27 (URBAN COLLECTOR), BRIDGE # 12
 TOWN OF COLCHESTER, CHITTENDEN COUNTY

R NO.	DATE	DESCRIPTION	BY	R NO.	DATE	DESCRIPTION	BY
E 1	4/22/15	REVISE PER 4/22/15 MARK-UP	E.P.				

DRAWN	E.P.	4/9/15
CHECKED	D.L.	4/9/15
APPROVED		
SCALE	SCHEMATIC	
DRAWING NO.	FR L - COLCHESTER	



ELDERLEE, INC.
 OAKS CORNERS, NEW YORK 14518
 E-Mail: dlong@elderlee.com / epesk@elderlee.com
 Tel: 315-789-6670 Fax: 315-789-6616

