




DUFRESNE & ASSOCIATES, P.C.

54 Main Street, P.O. Box B
Windsor, Vermont 05089
E-mail: dufresne@vermontel.net
Web: www.dufresneassociates.com

Windsor, VT • Tel: (802) 874-2804 Fax: (802) 874-2913
Barre, VT • Tel: (802) 479-3858 Fax: (802) 479-2281
St. Johnsbury, VT • Tel: (802) 748-8605 Fax: (802) 748-4512

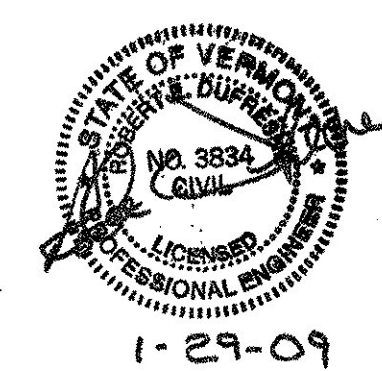

REVISIONS	
DATE	COMMENTS
1/29/09	FINAL REVIEW COMMENTS


PROSPECT STREET OVER STEVENS BRANCH

WATER MAIN PROFILES


BARRÉ, VERMONT

Project #	416008
Project Mgr.	R.N. GOODWIN
Design by	R.N. GOODWIN
Drawn by	GLW
Reviewed by	R.E. DUFRESNE
Approved by	R.E. DUFRESNE
Date	JANUARY 29, 2009
Scale	AS SHOWN


C3

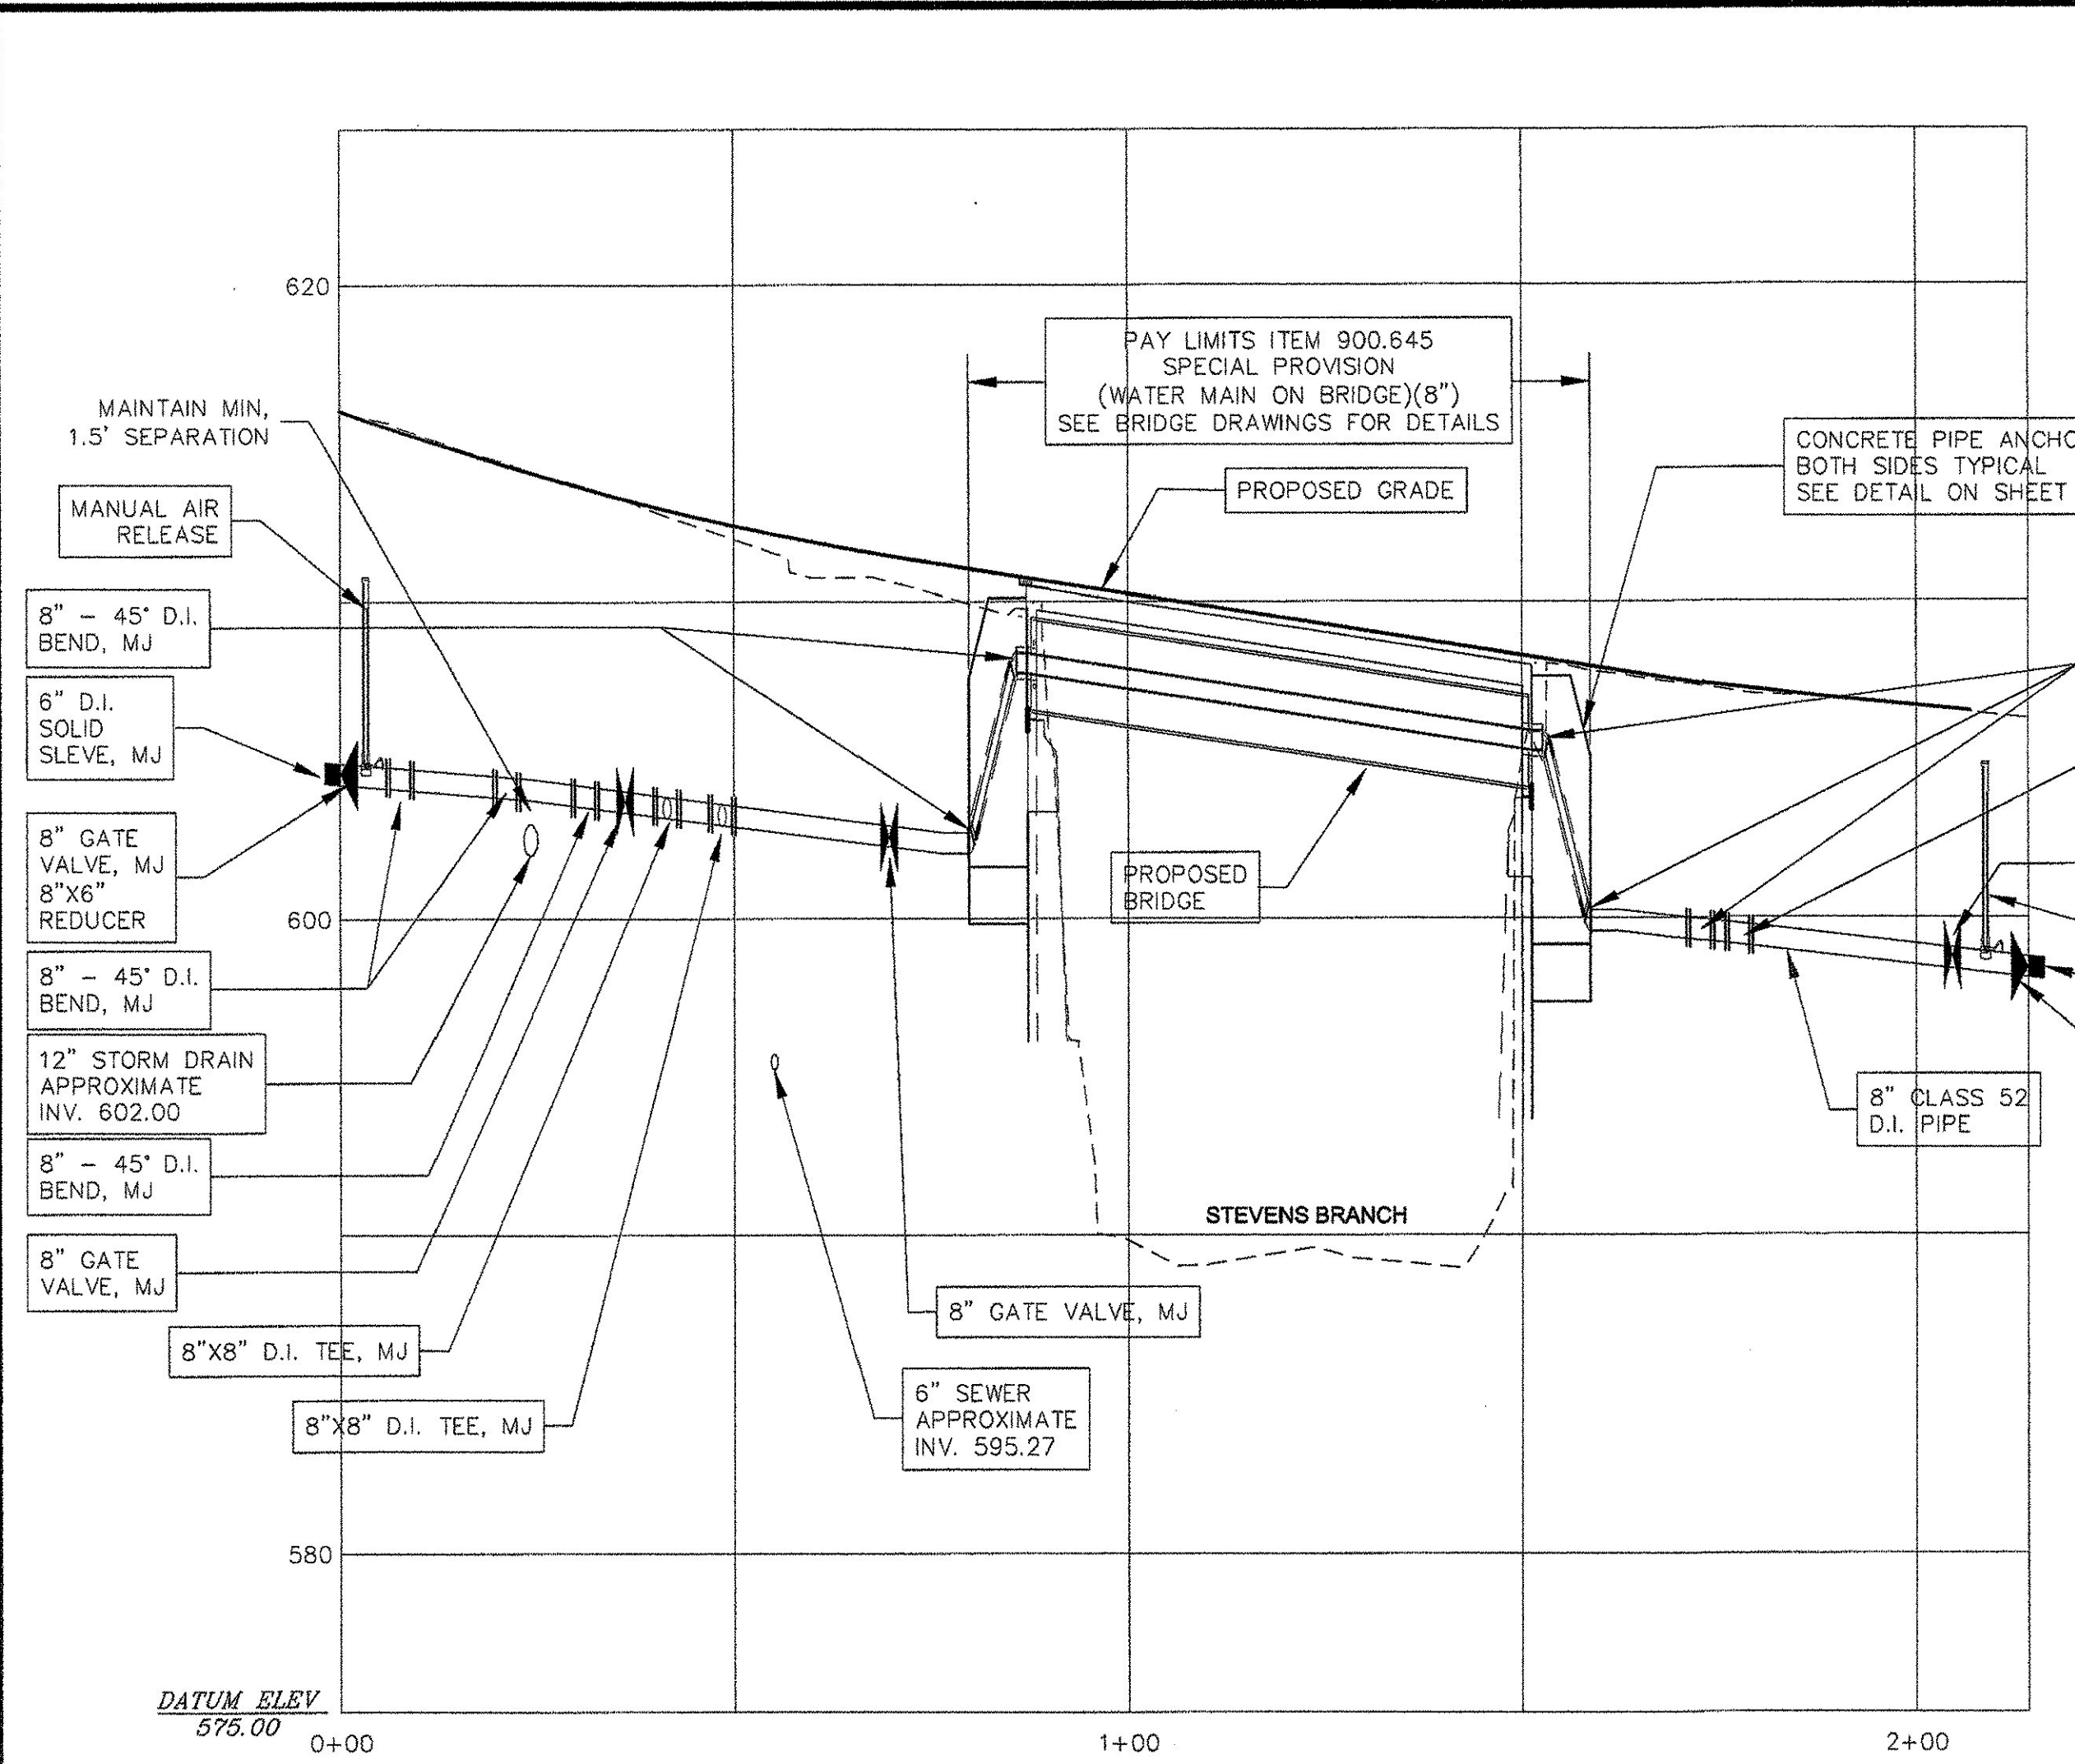


8" D.I. LOW PRESSURE WATER MAIN
HORIZONTAL SCALE: 1" = 20'
VERTICAL SCALE: 1" = 5'

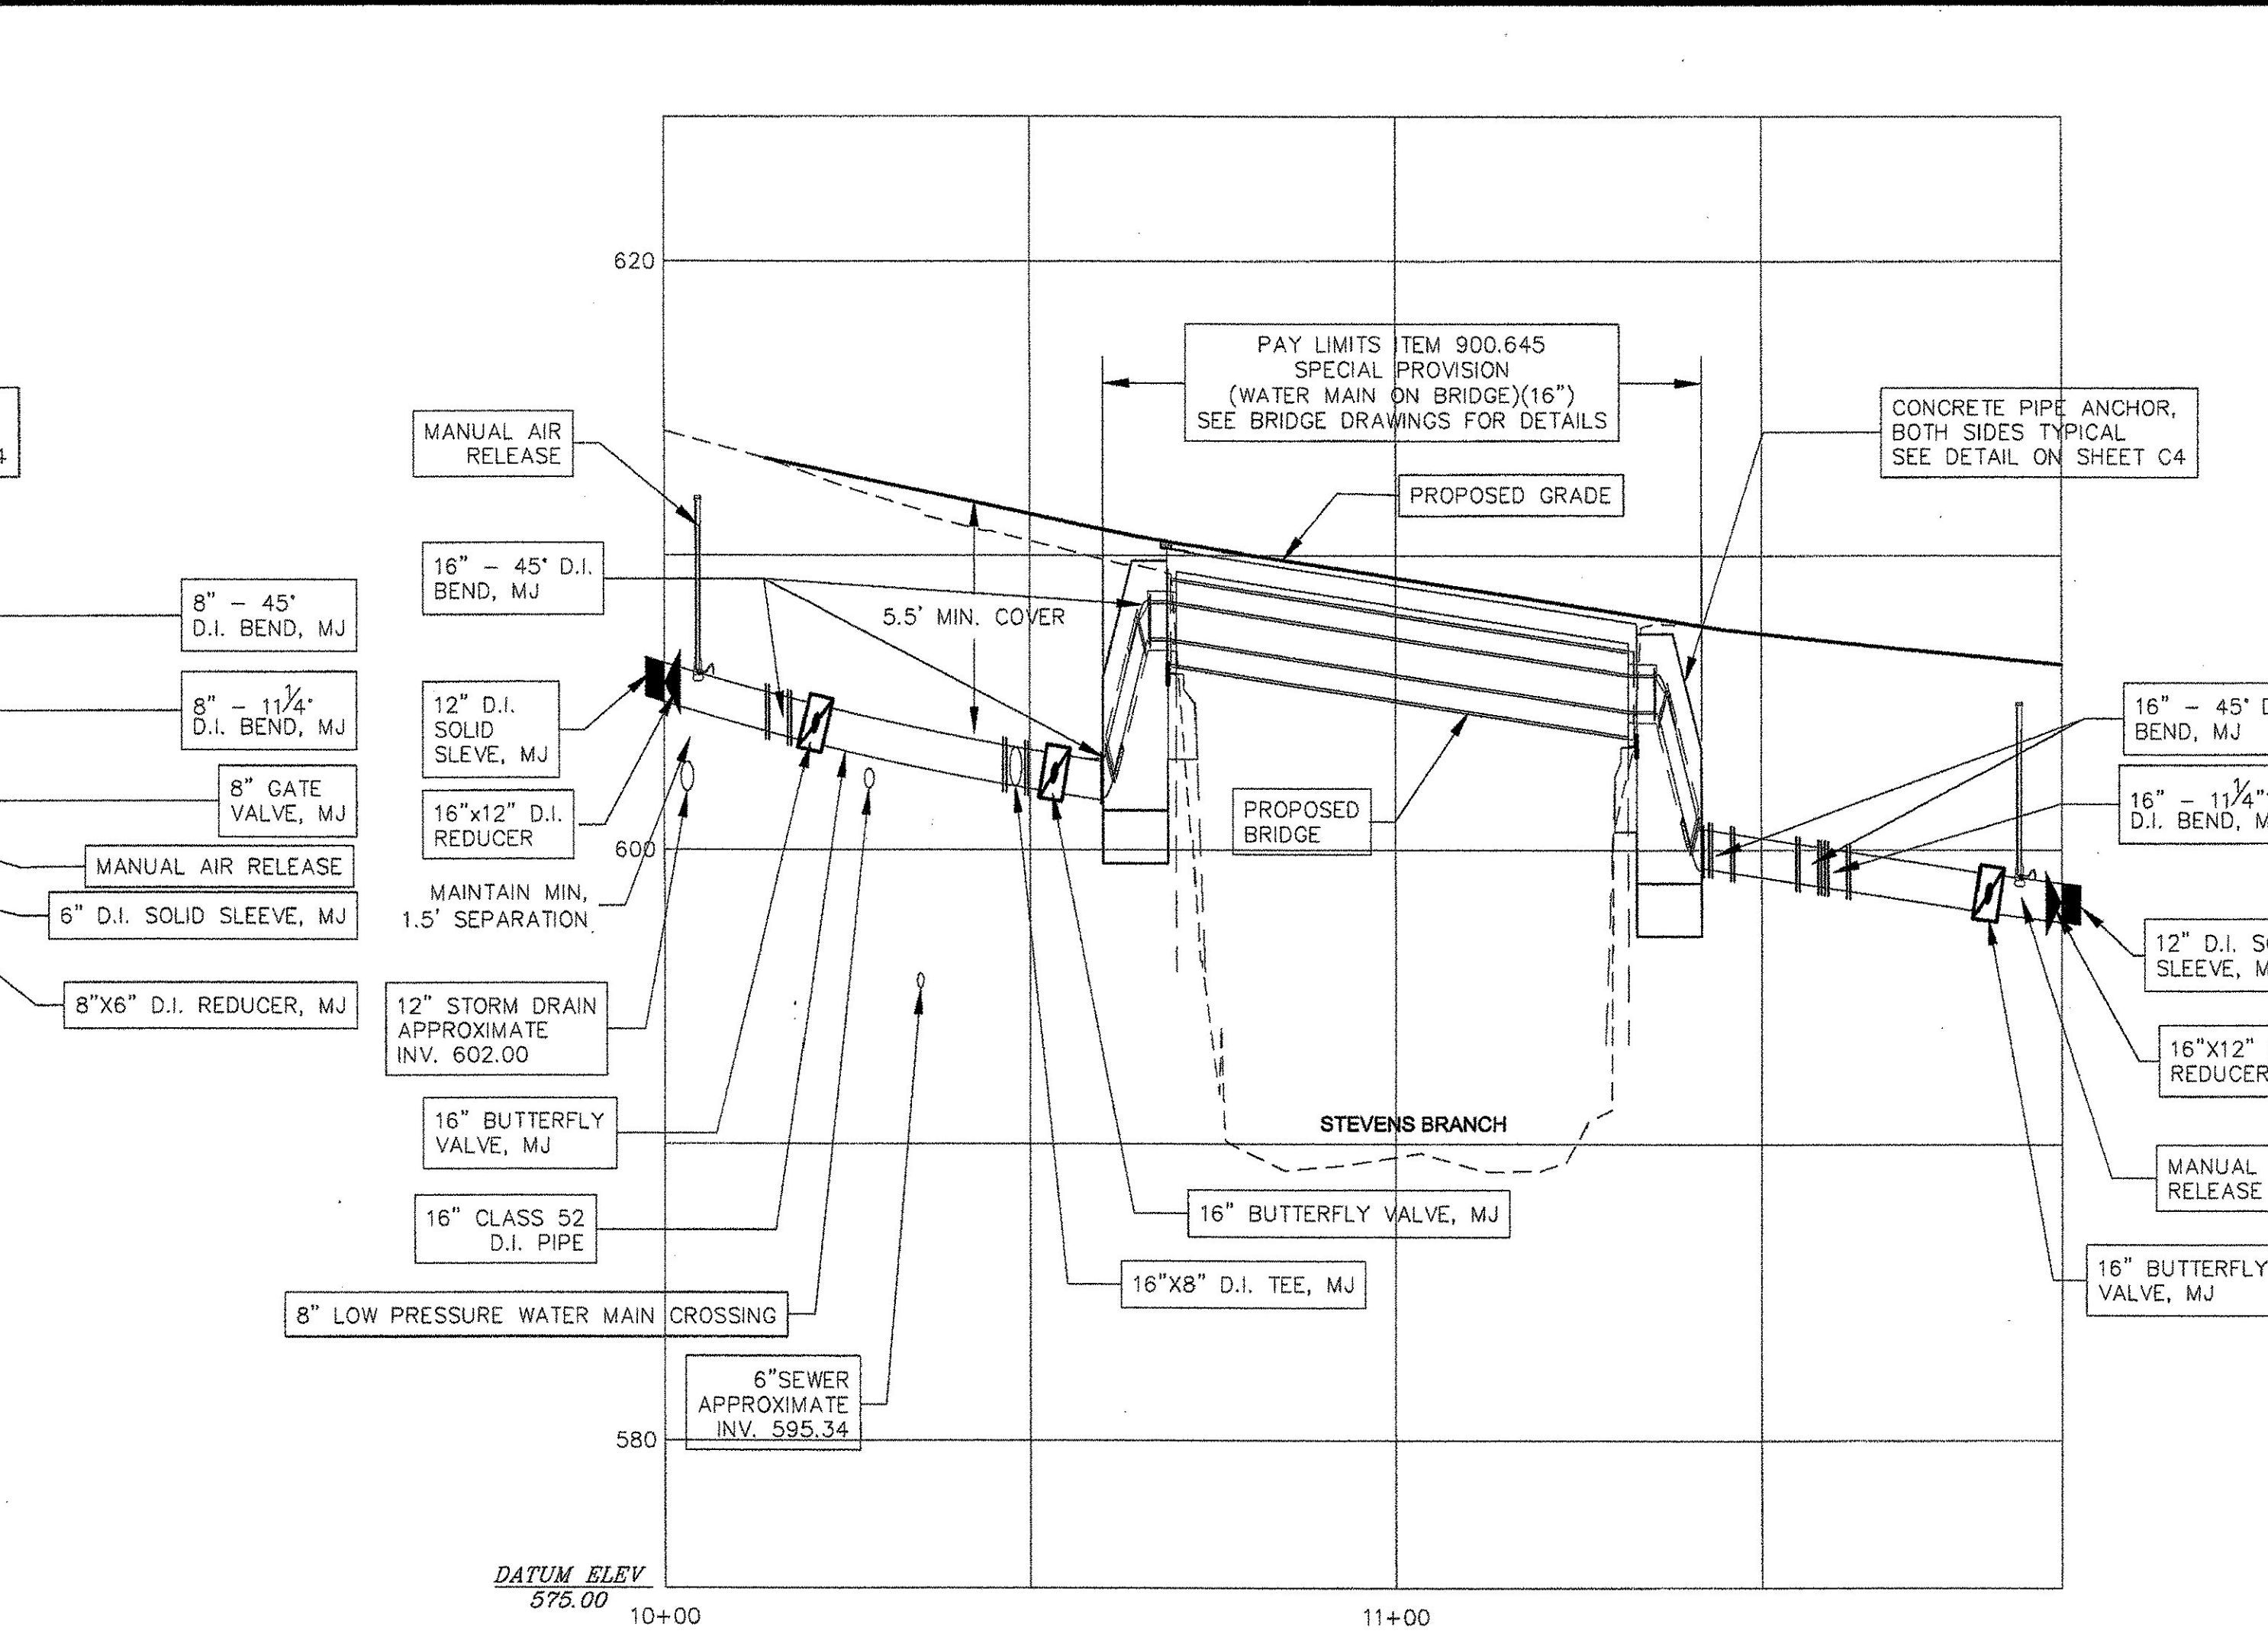


16" D.I. HIGH PRESSURE WATER MAIN
HORIZONTAL SCALE: 1" = 20'
VERTICAL SCALE: 1" = 5'

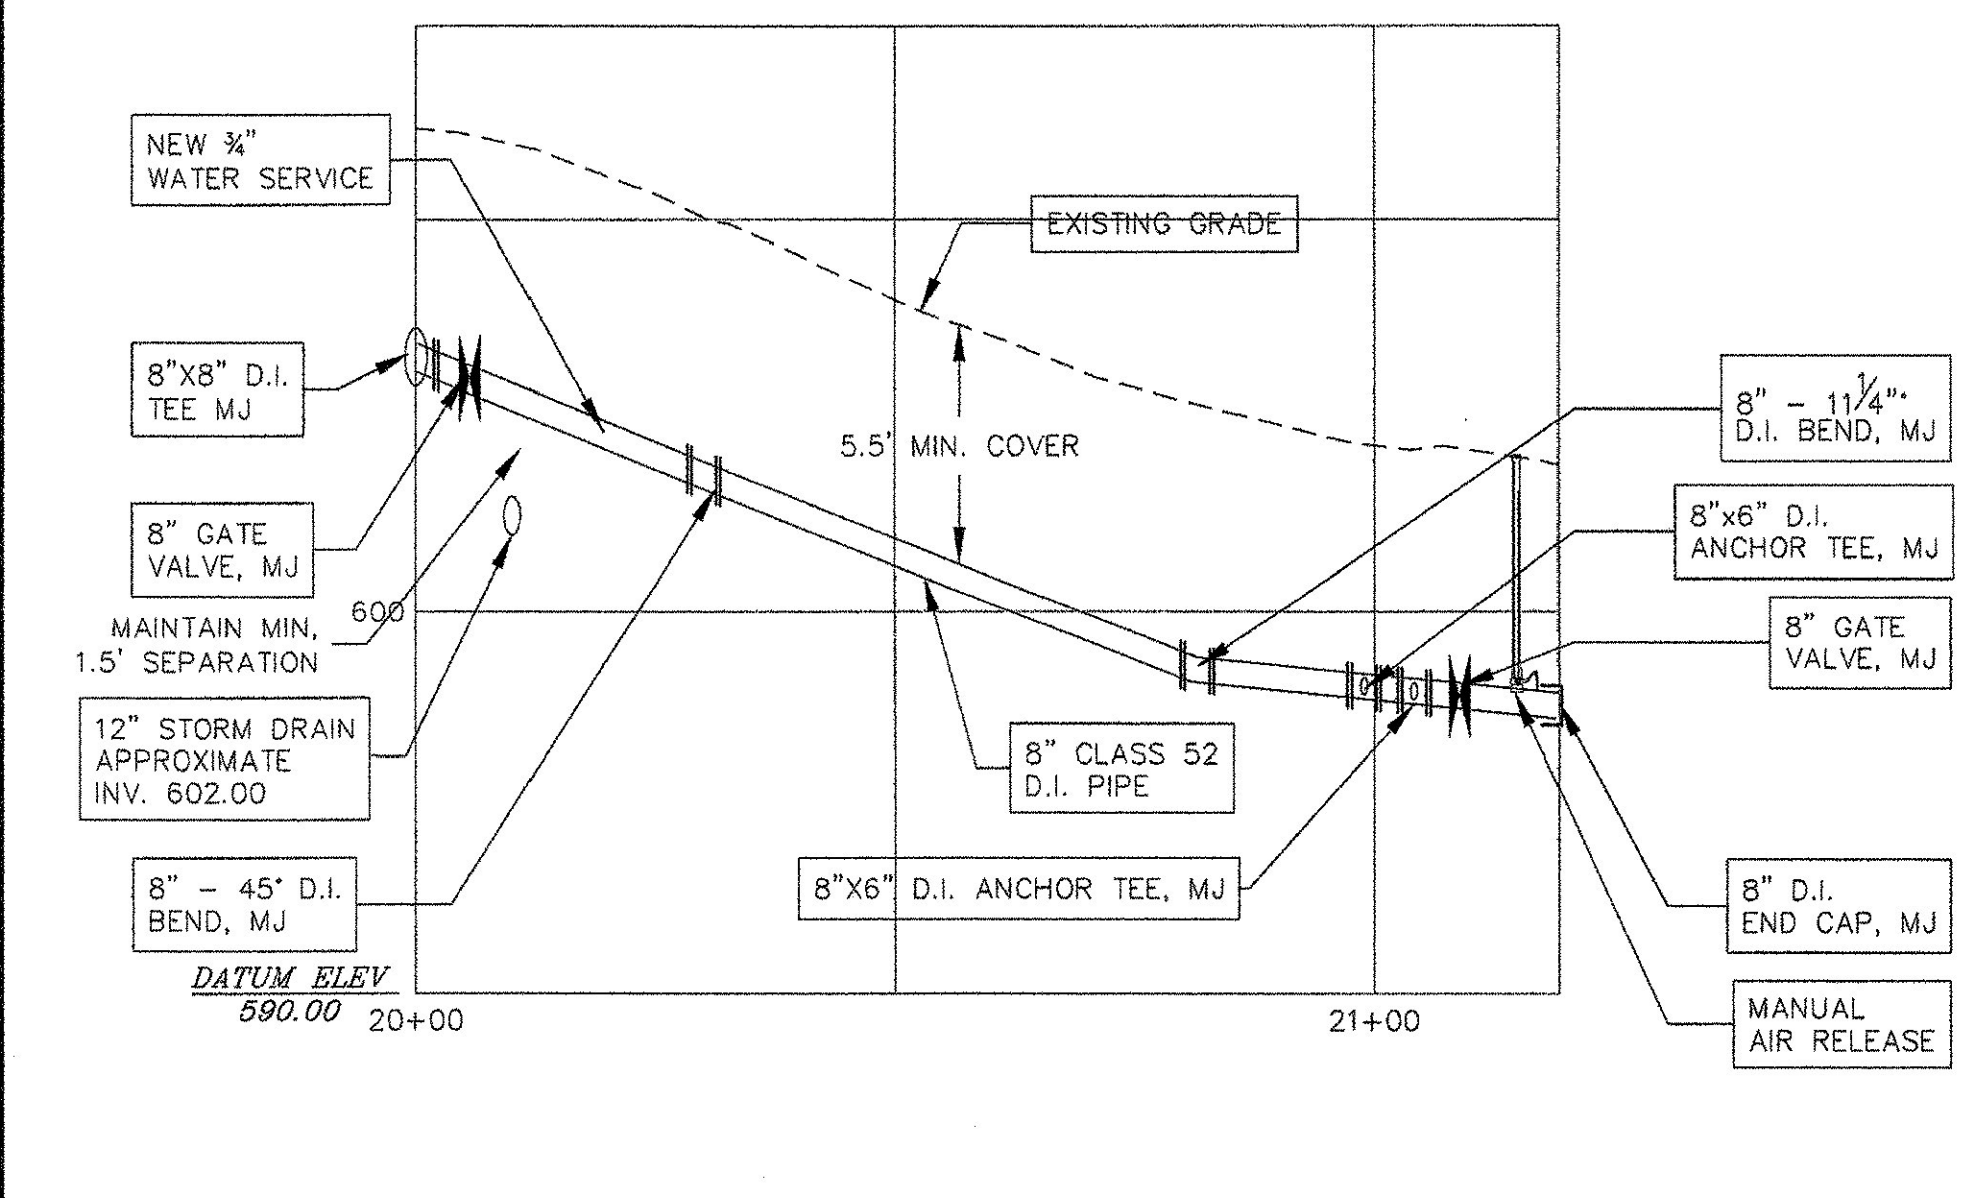

8" D.I. LOW PRESSURE WATER MAIN - BURNHAM STREET
HORIZONTAL SCALE: 1" = 20'
VERTICAL SCALE: 1" = 5'

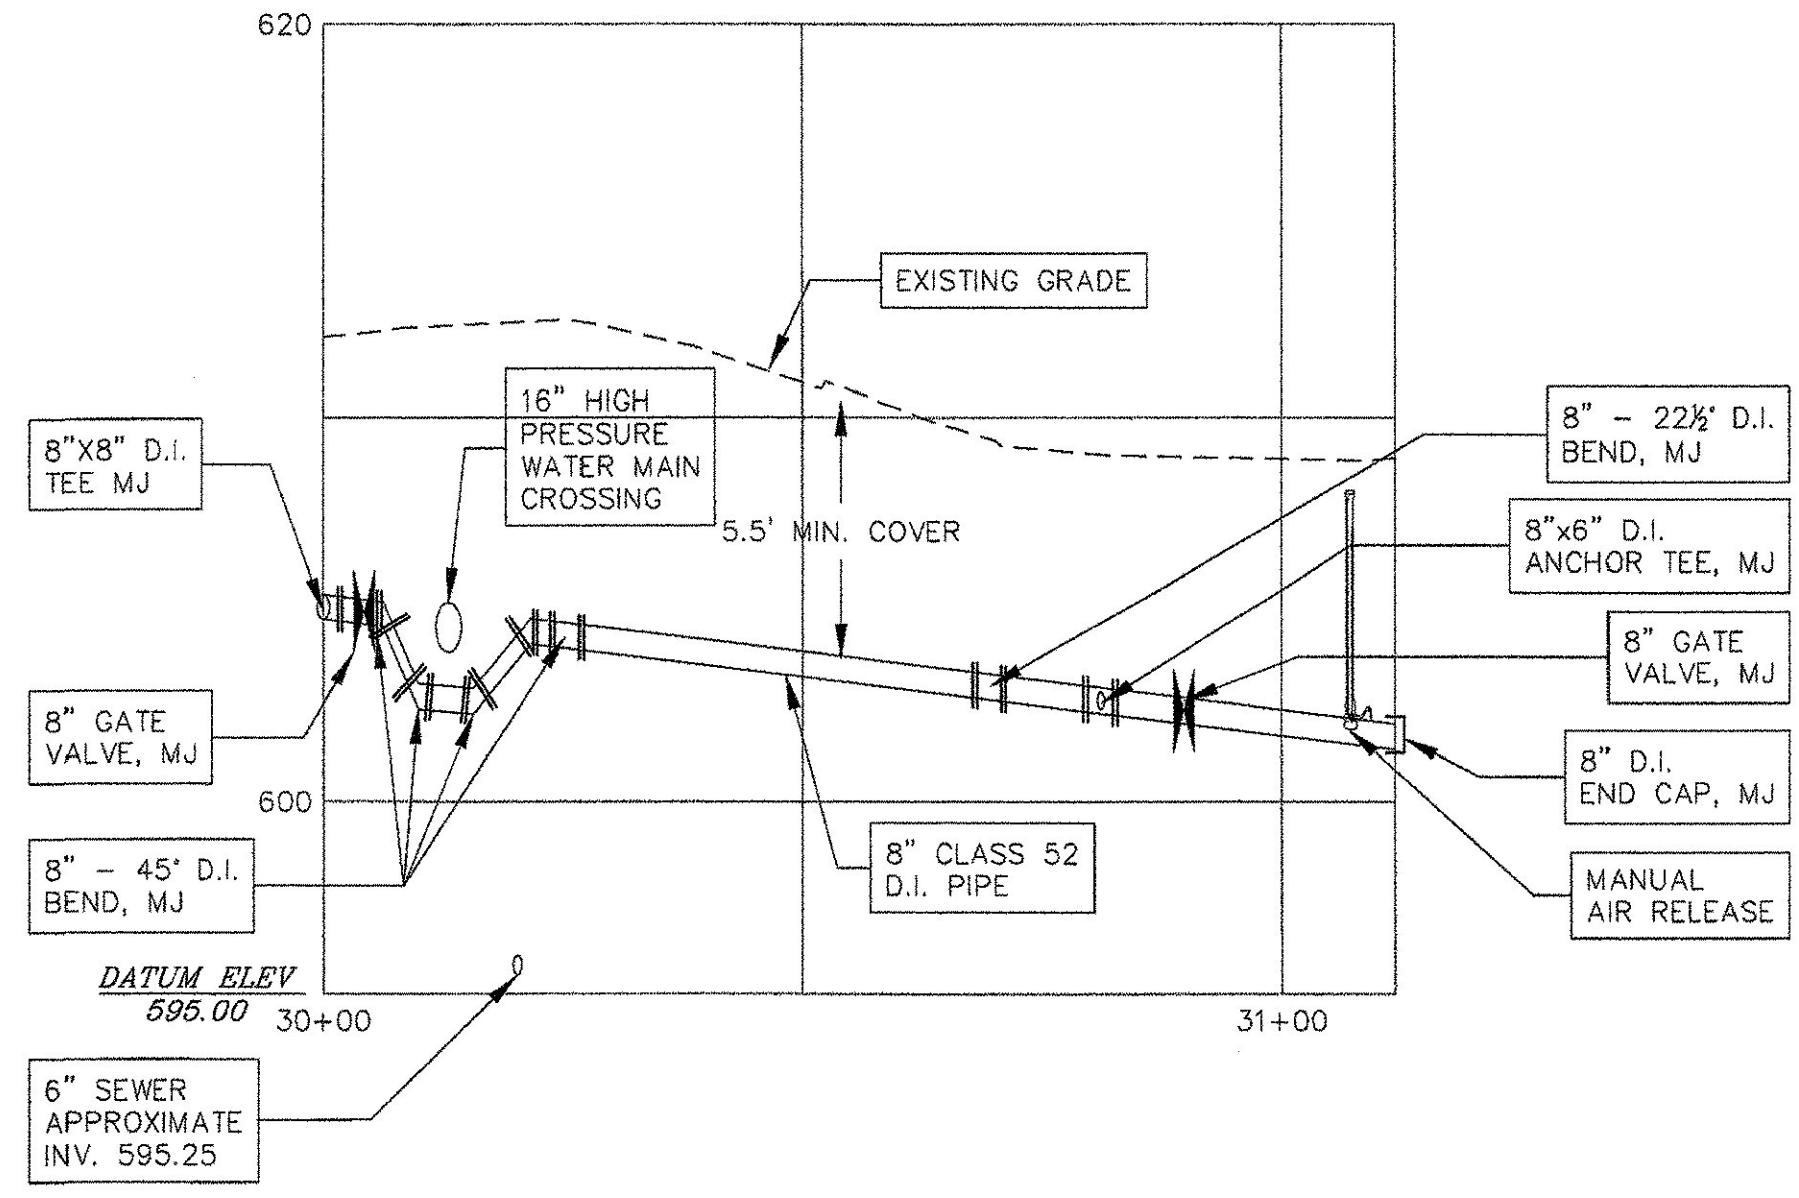

8" D.I. LOW PRESSURE WATER MAIN - BRANCH STREET
HORIZONTAL SCALE: 1" = 20'
VERTICAL SCALE: 1" = 5'

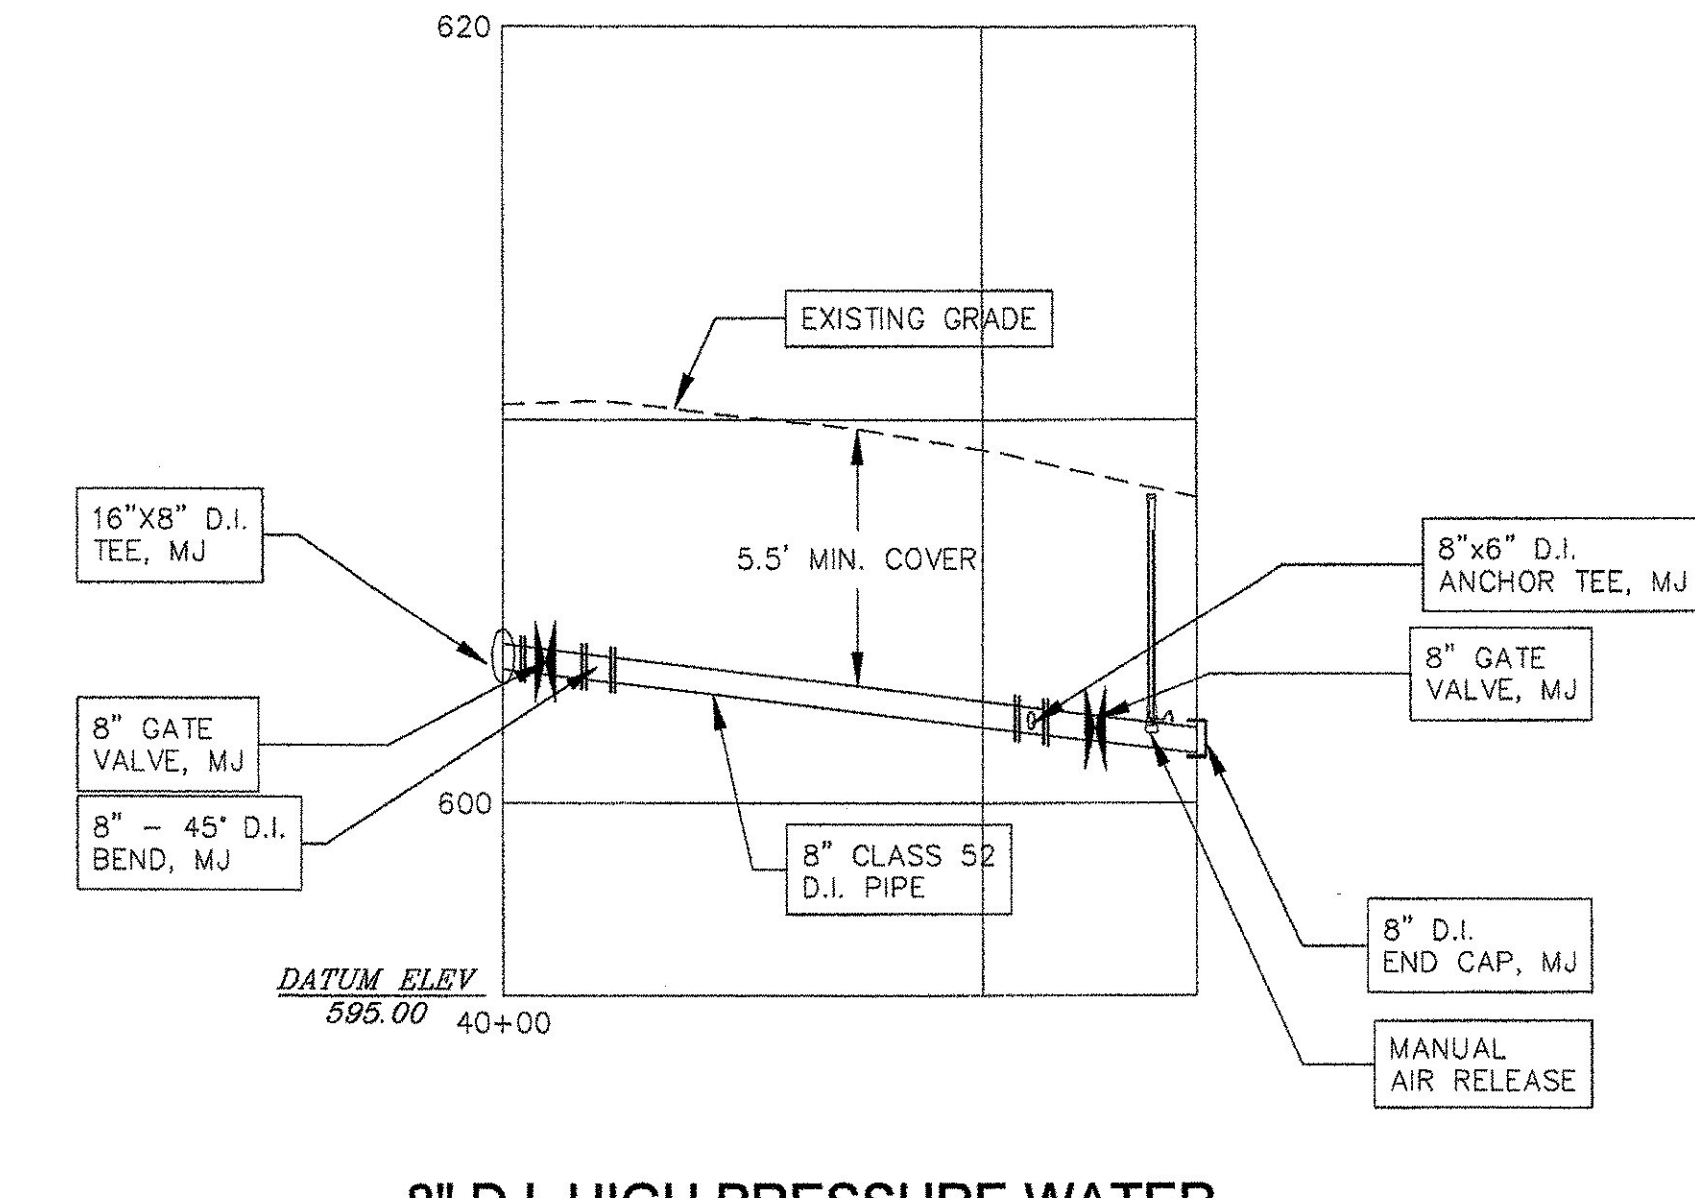

8" D.I. HIGH PRESSURE WATER MAIN - BROOKLYN STREET
HORIZONTAL SCALE: 1" = 20'
VERTICAL SCALE: 1" = 5'

FILE: P:\116298-PROSPECT STREET BRIDGE CROSSING\DWG\116298-CL.dwg, Jan 30, 2009 - 12:42pm