

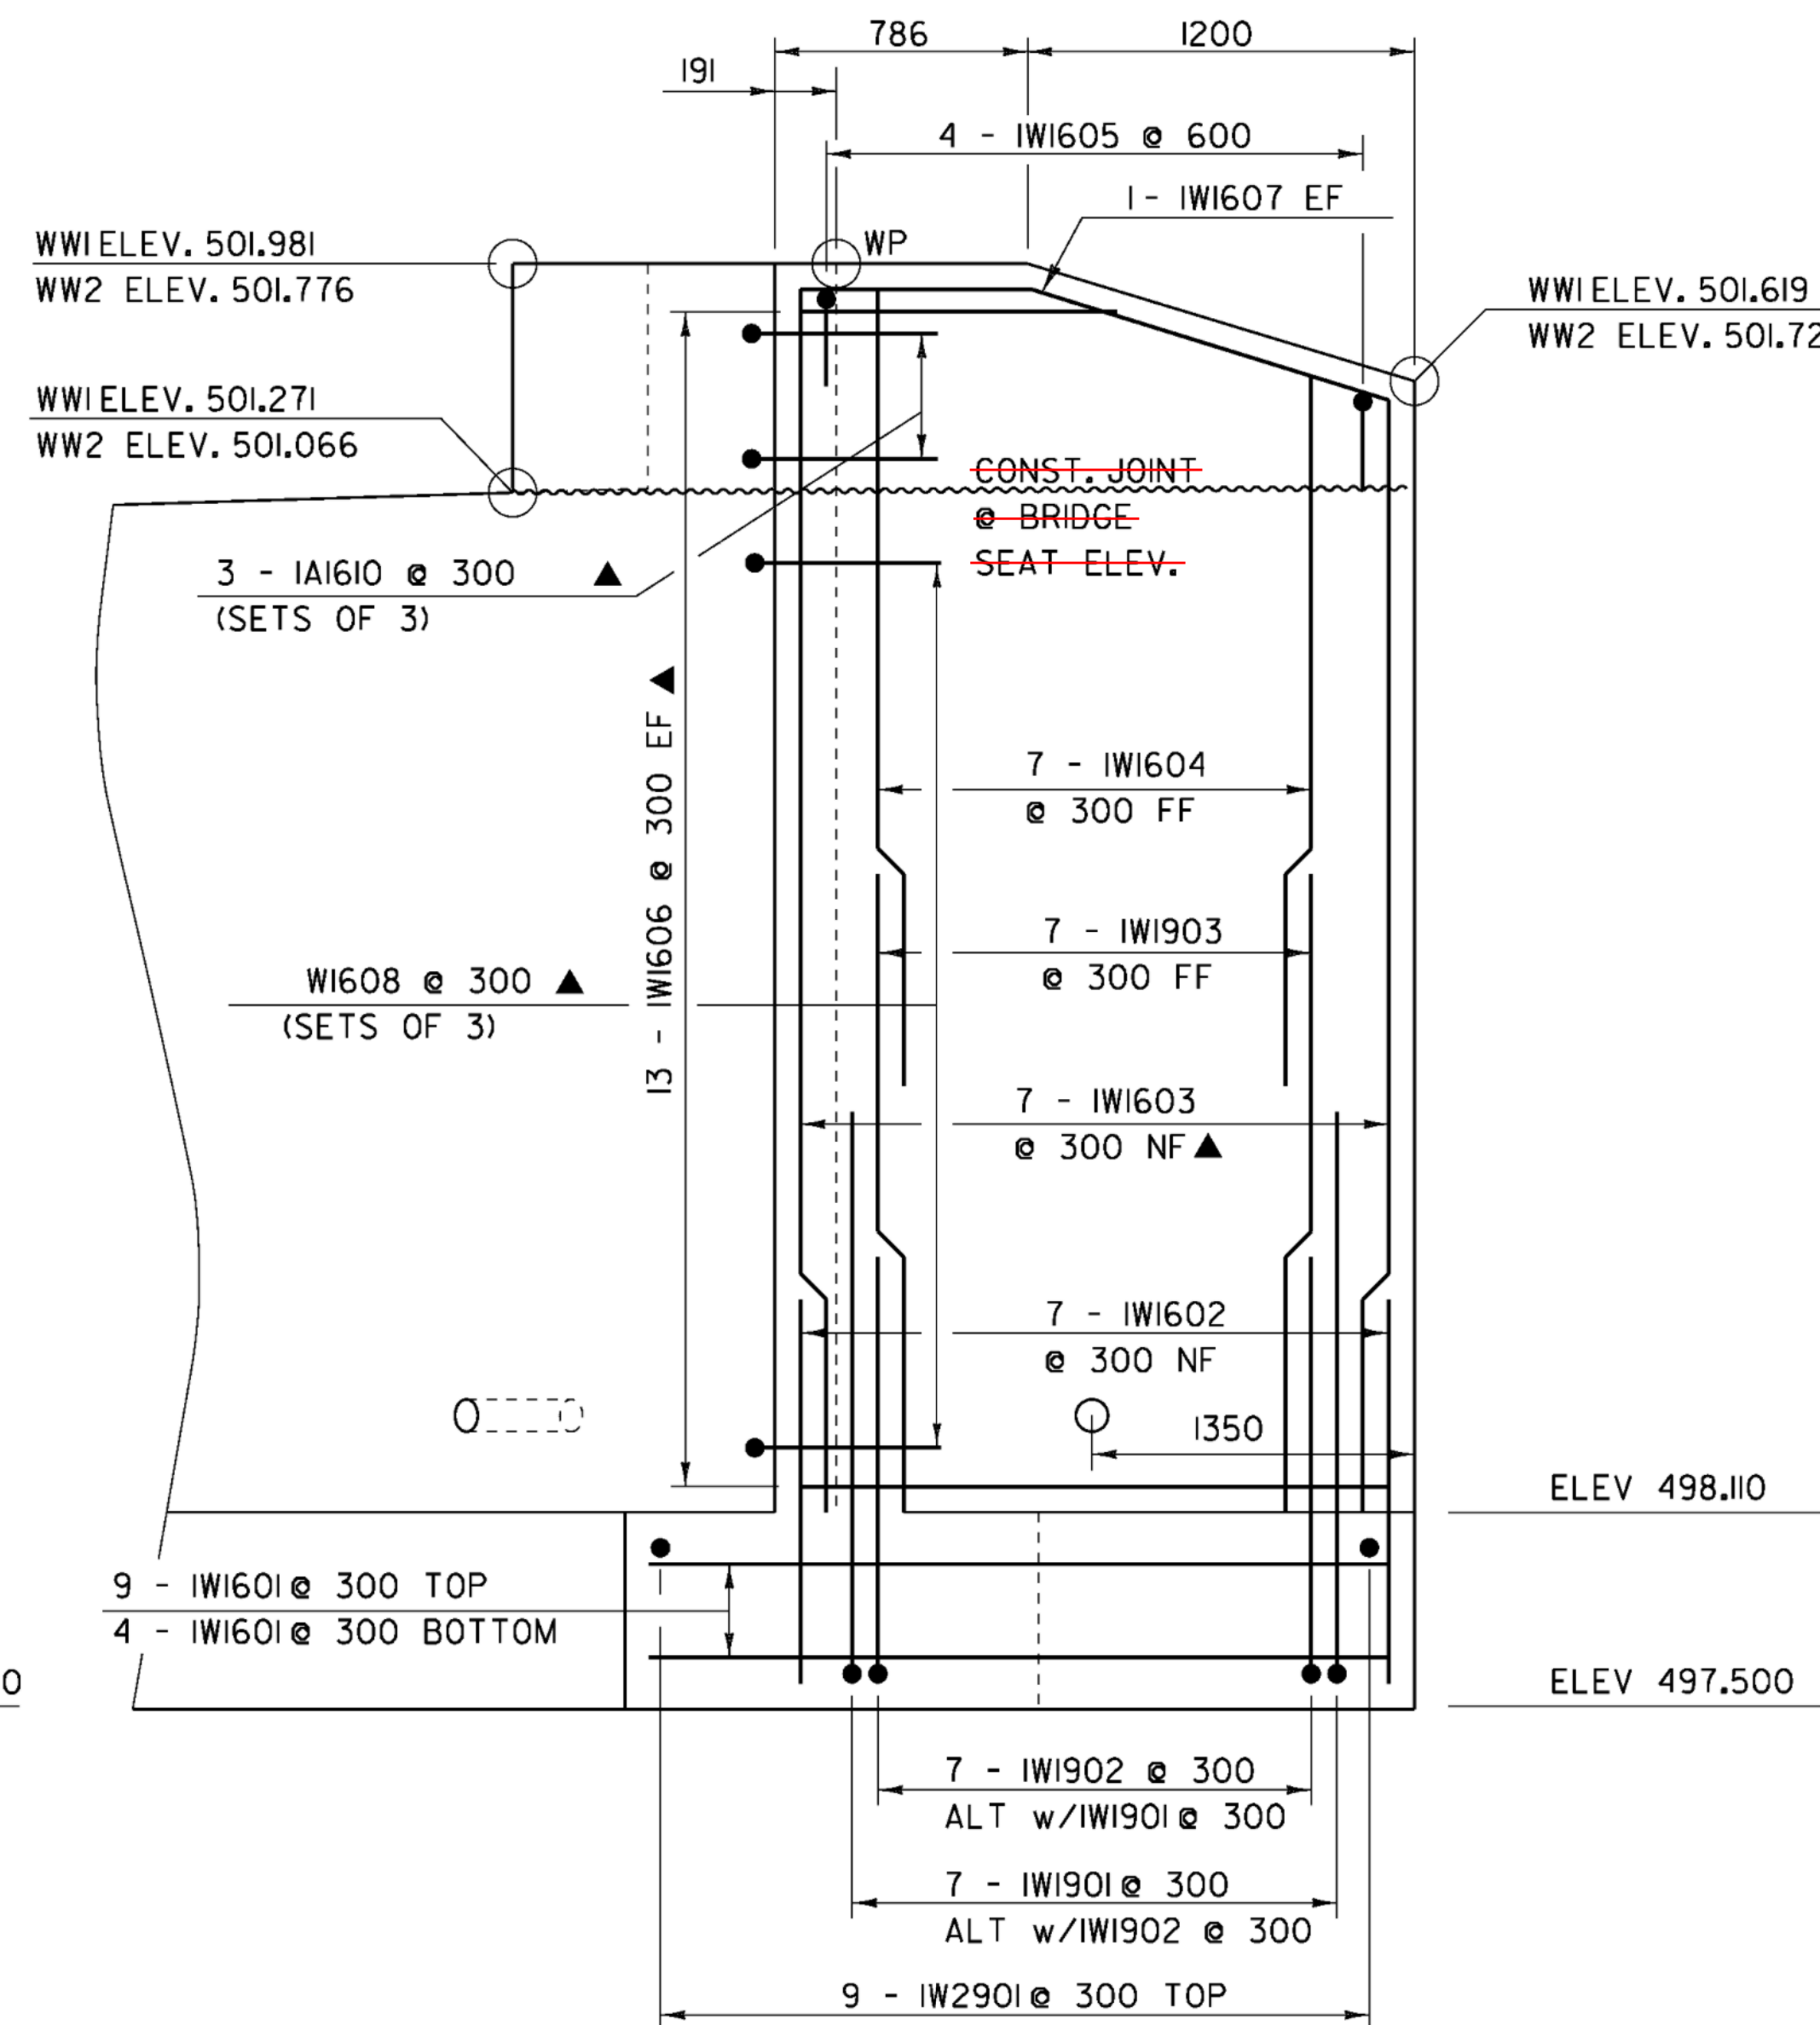


WINGWALL TYPICAL SECTION

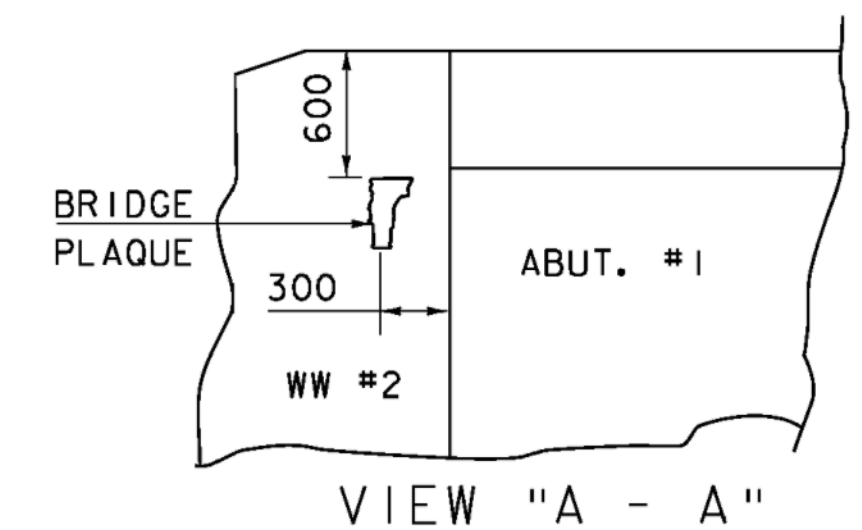

WINGWALL #1 ELEVATION
(WW2 IS SIMILAR)

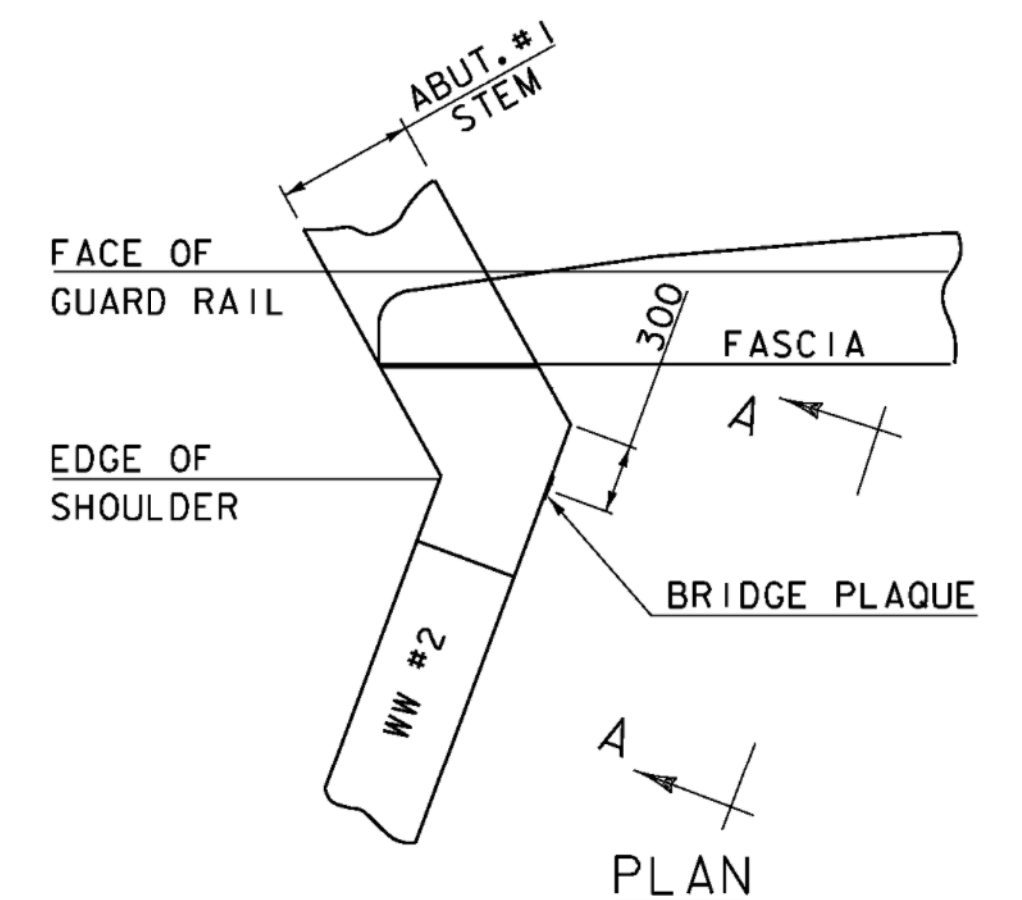


BRIDGE PLAQUE
(NOT TO SCALE)

THE BRIDGE PLAQUE WILL BE SUPPLIED BY THE AGENCY OF TRANSPORTATION AND SHALL BE INSTALLED BY THE CONTRACTOR AT ABUTMENT #1 ON THE RIGHT SIDE AS SHOWN OR AS DIRECTED BY THE ENGINEER.


PAYMENT FOR INSTALLATION OF THE BRIDGE PLAQUE SHALL BE INCIDENTAL TO THE ADJACENT CONCRETE.

NOTES

1. NF = NEAR FACE
2. FF = FAR FACE
3. EF = EACH FACE
4. ▲ = CUT TO FIT IN FIELD
5. 80 CLEAR UNLESS OTHERWISE SPECIFIED ON THE PLANS
6. 3000 MAX. WEEPHOLE SPACING
7. ALL LAPS NOT DETAILED SHALL BE 660(MIN)

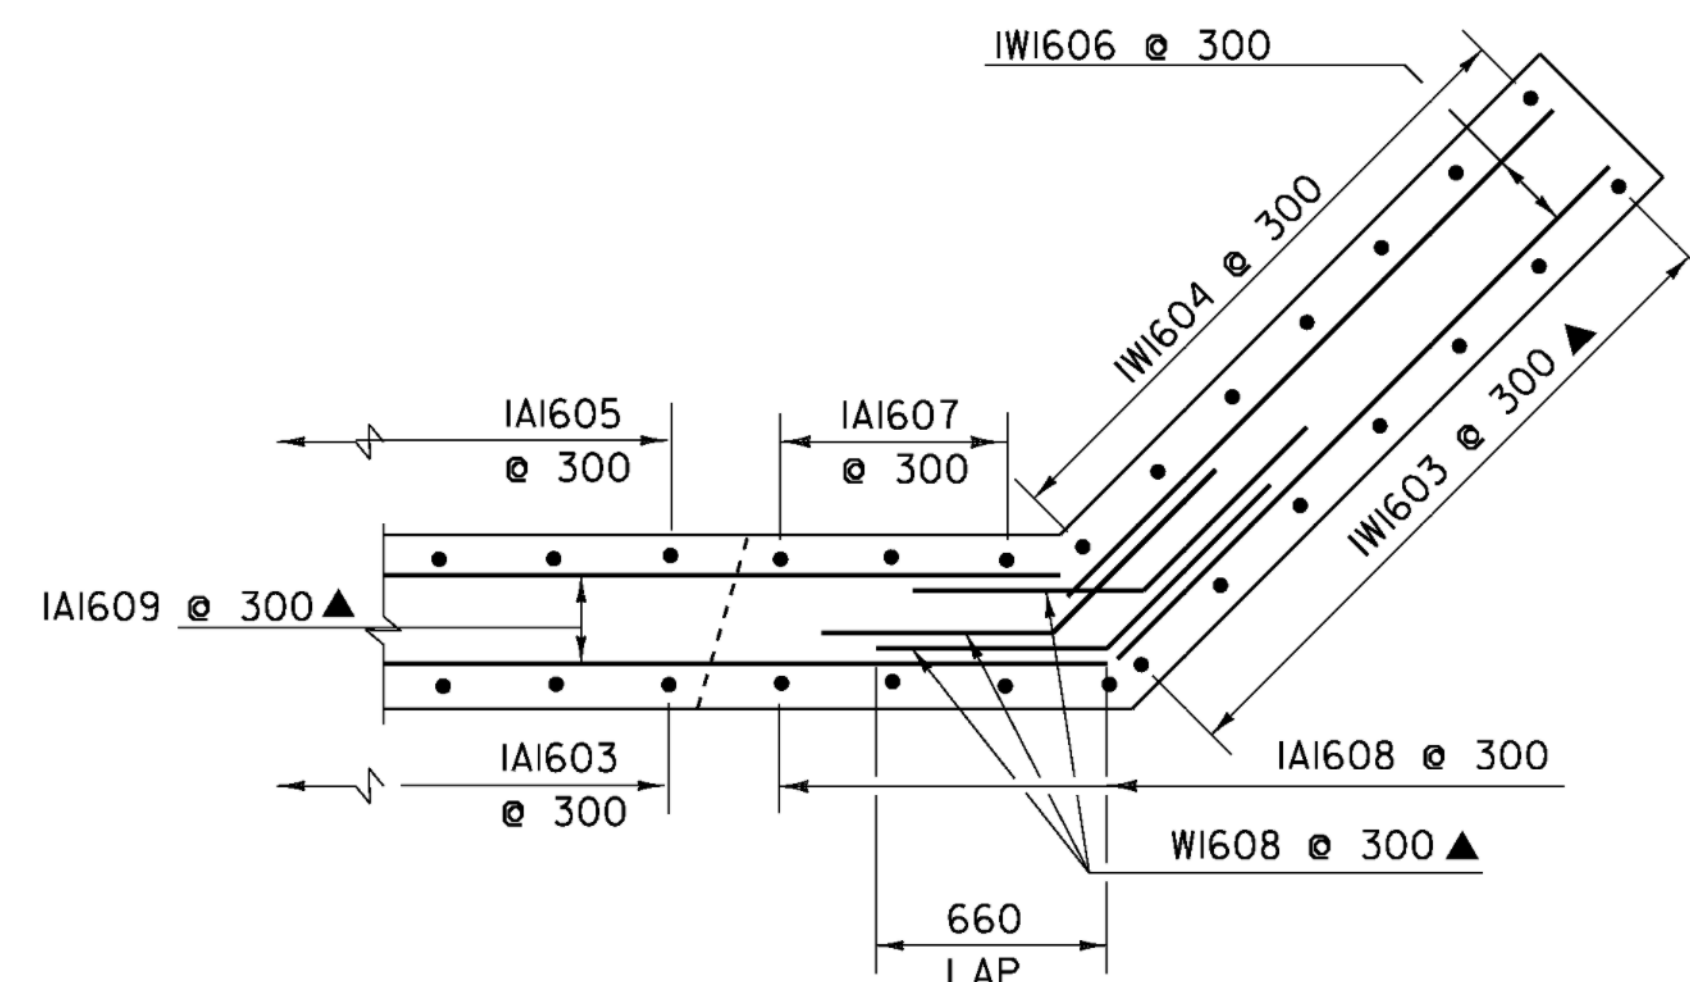

CORNER DETAILS BELOW BRIDGE SEAT
(WW2, WW3, WW4 ARE SIMILAR)

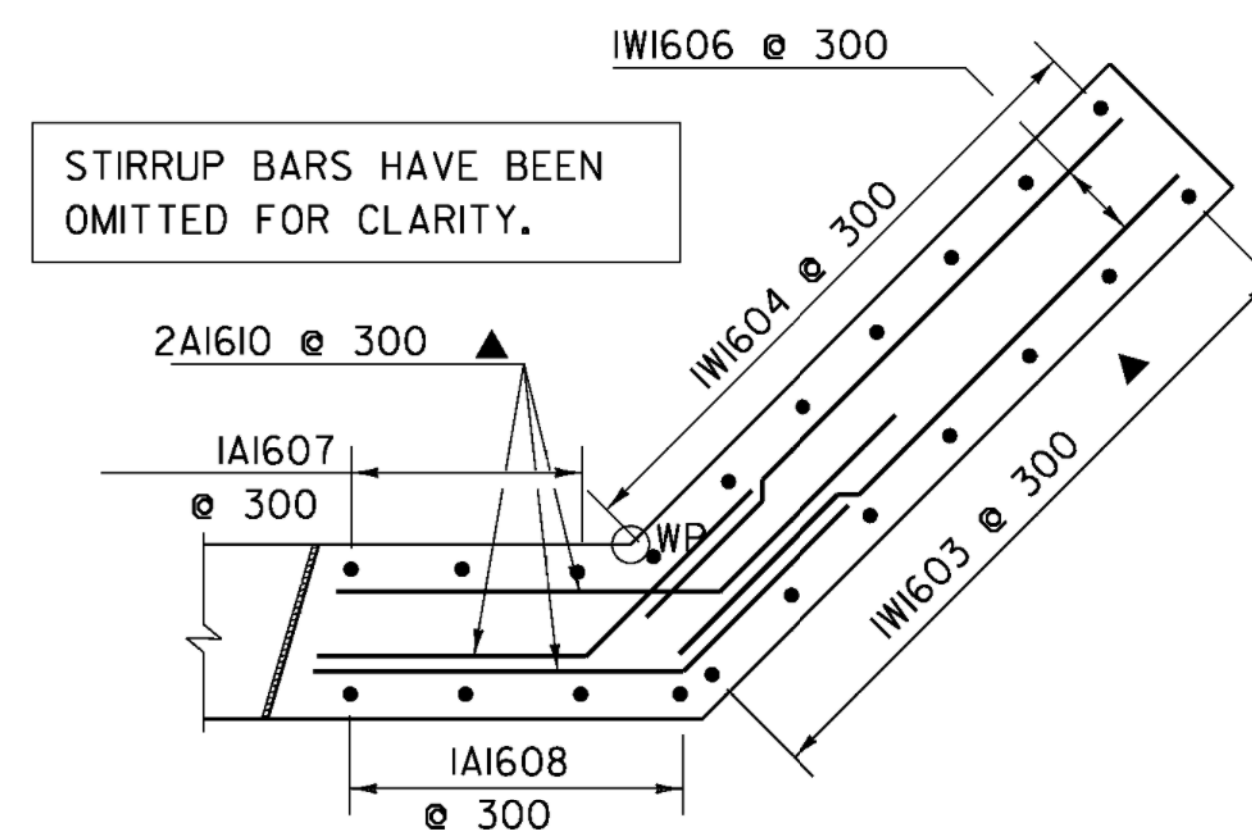

CORNER DETAILS ABOVE BRIDGE SEAT
(WW2, WW3, WW4 ARE SIMILAR)

BRIDGE 20 WINGWALL DETAILS

PROJECT NAME: CHITTENDEN	PLOT DATE: 14-AUG-2009
PROJECT NUMBER: STP 1443(46)	DRAWN BY: C. WEEBER
FILE NAME: 96J236/str/sj236ww.dgn	CHECKED BY: C. CARLSON
PROJECT MANAGER: C. CARLSON	SHEET 69 OF 81
DESIGNED BY: K. UPMAL	
iparm sj236br20ww.i	