


7+031.33 COFFER EX - 20.4006 M²

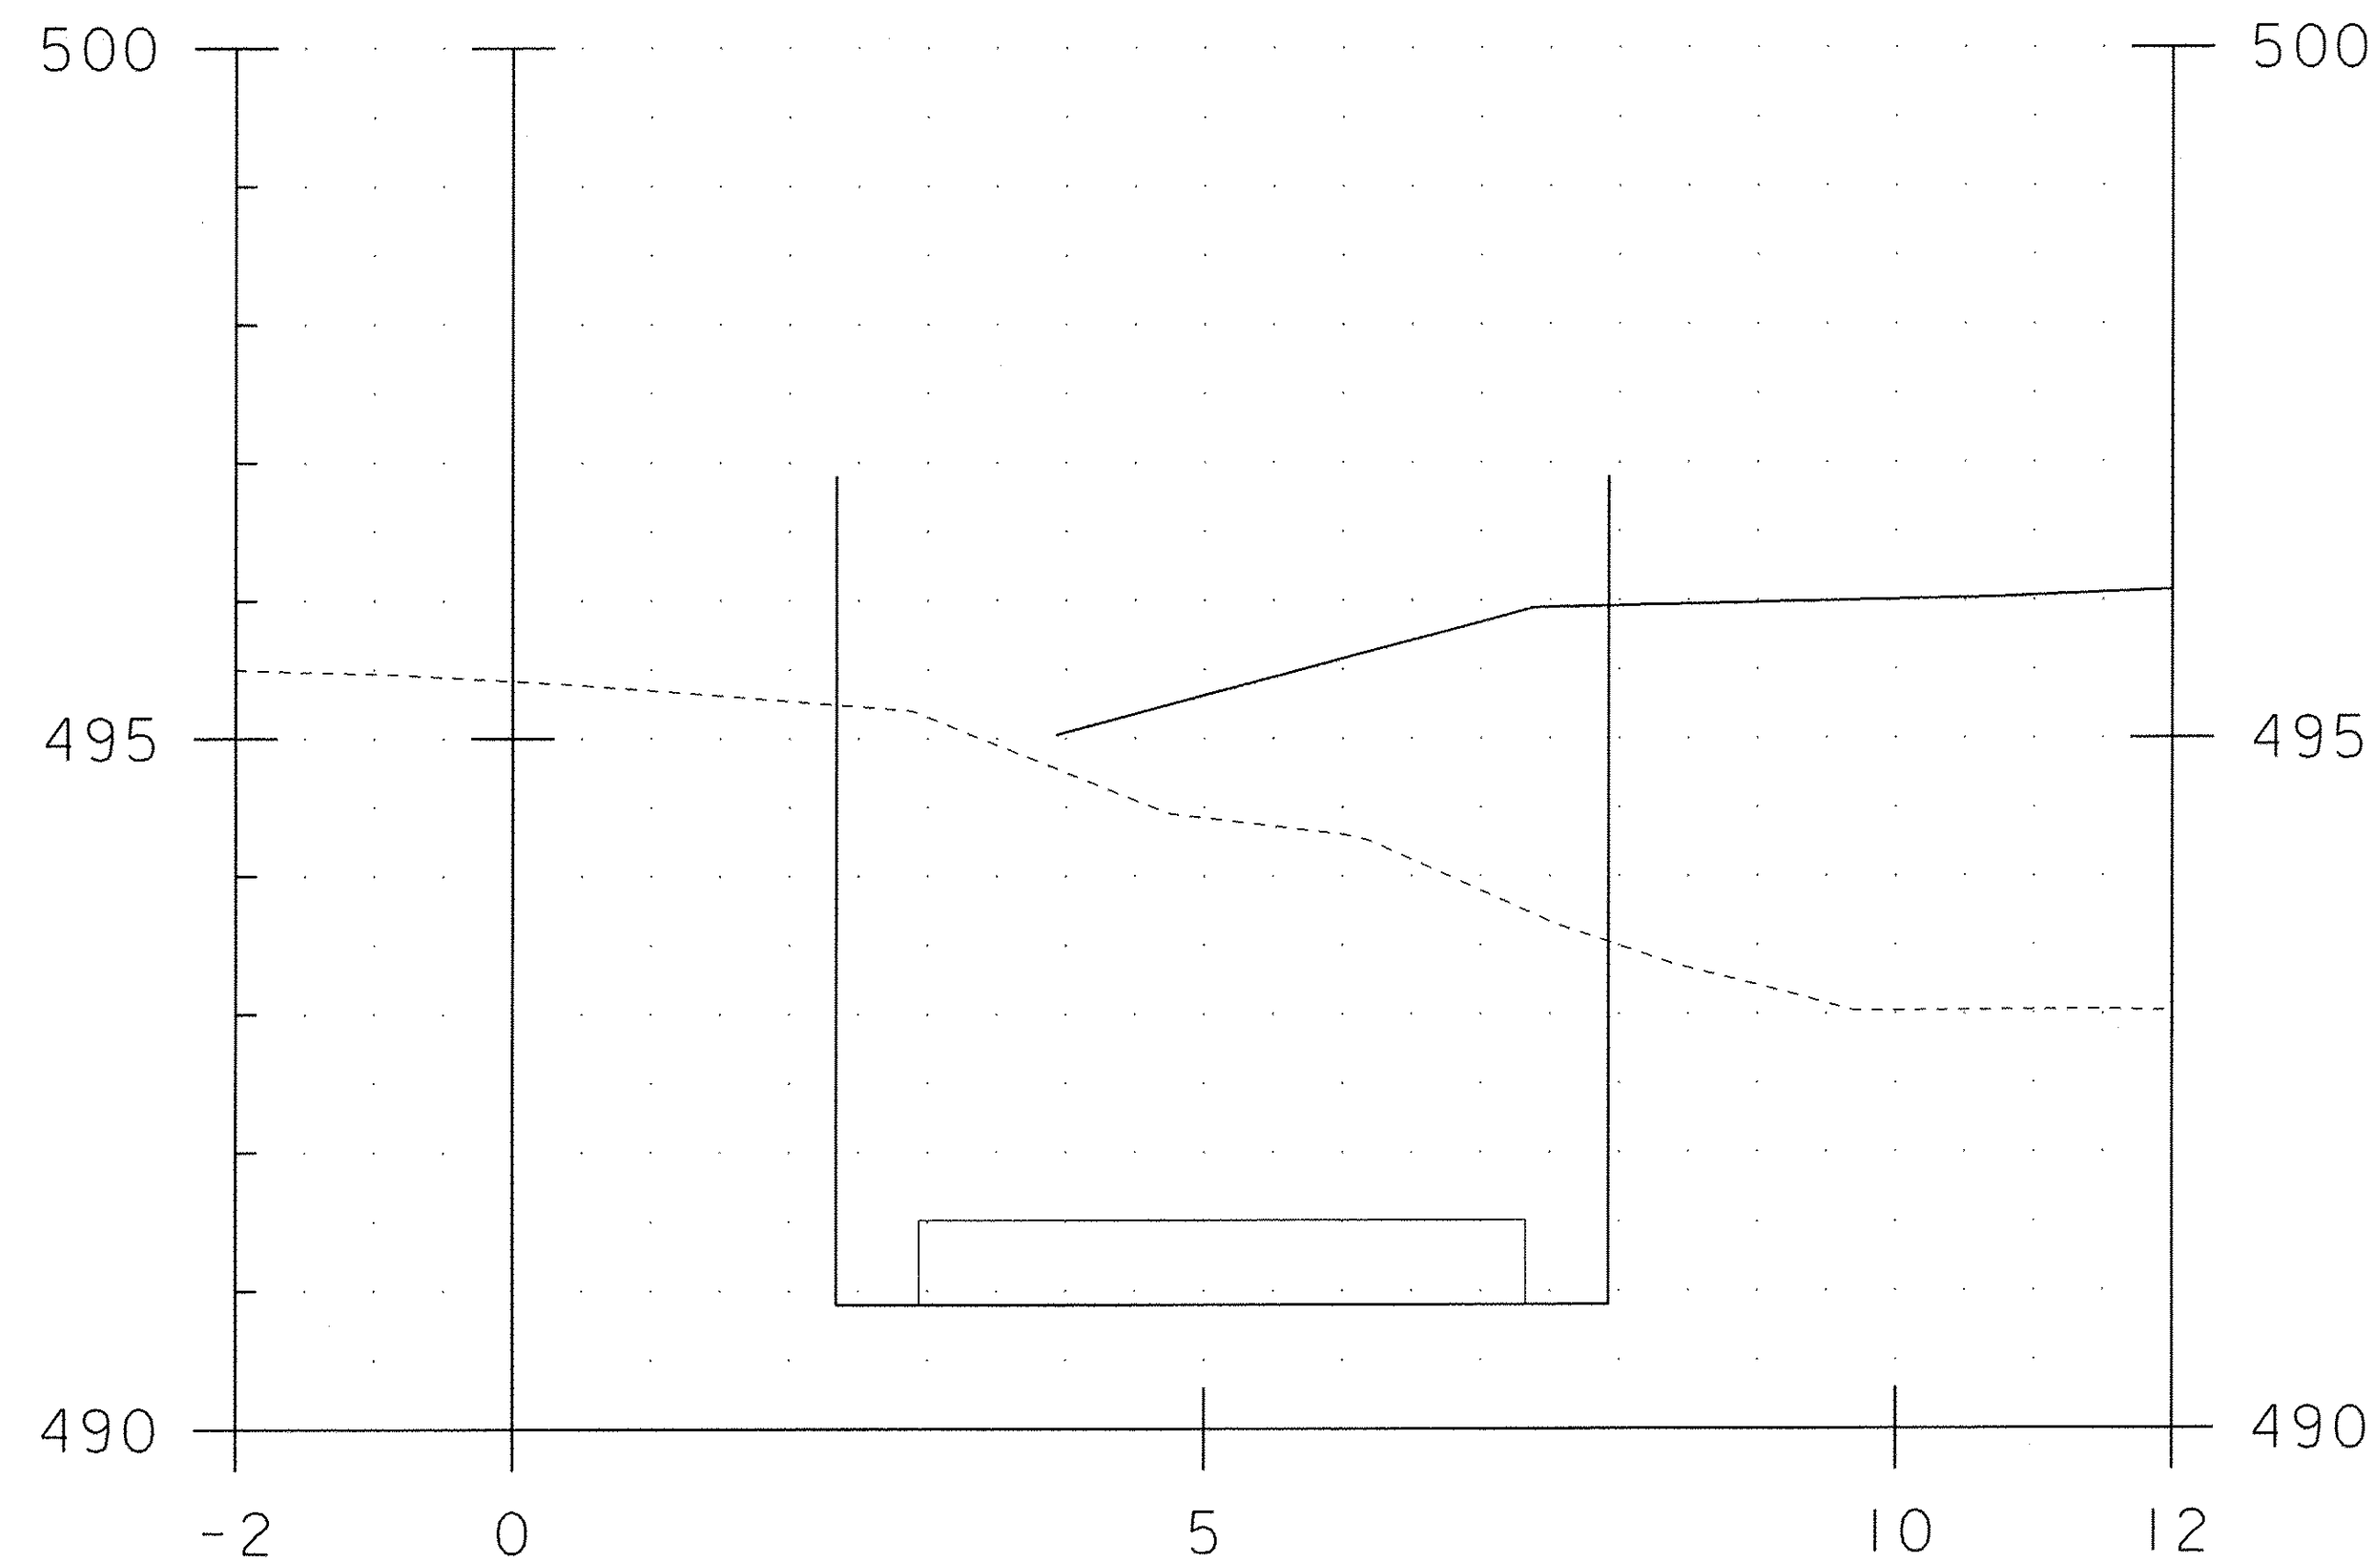

7+032.76 COFFER EX 19.8095 M²

BRIDGE 19 ABUTMENT 1
COFFERDAM SECTIONS 3

PROJECT NAME: CHITTENDEN
PROJECT NUMBER: STP 1443(45)

FILE NAME: 96j236/str/sj236-CoffXs.dgn PLOT DATE: 26-MAY-2010
PROJECT LEADER: C. CARLSON DRAWN BY: C. MOONEY
DESIGNED BY: C. CARLSON CHECKED BY: C. CARLSON
BR 19 ABUT 1 COFFERDAM XS 3 SHEET 4 OF 18

STA. 7+031 TO STA. 7+033